



EXISTING GROUND FLOOR PLAN

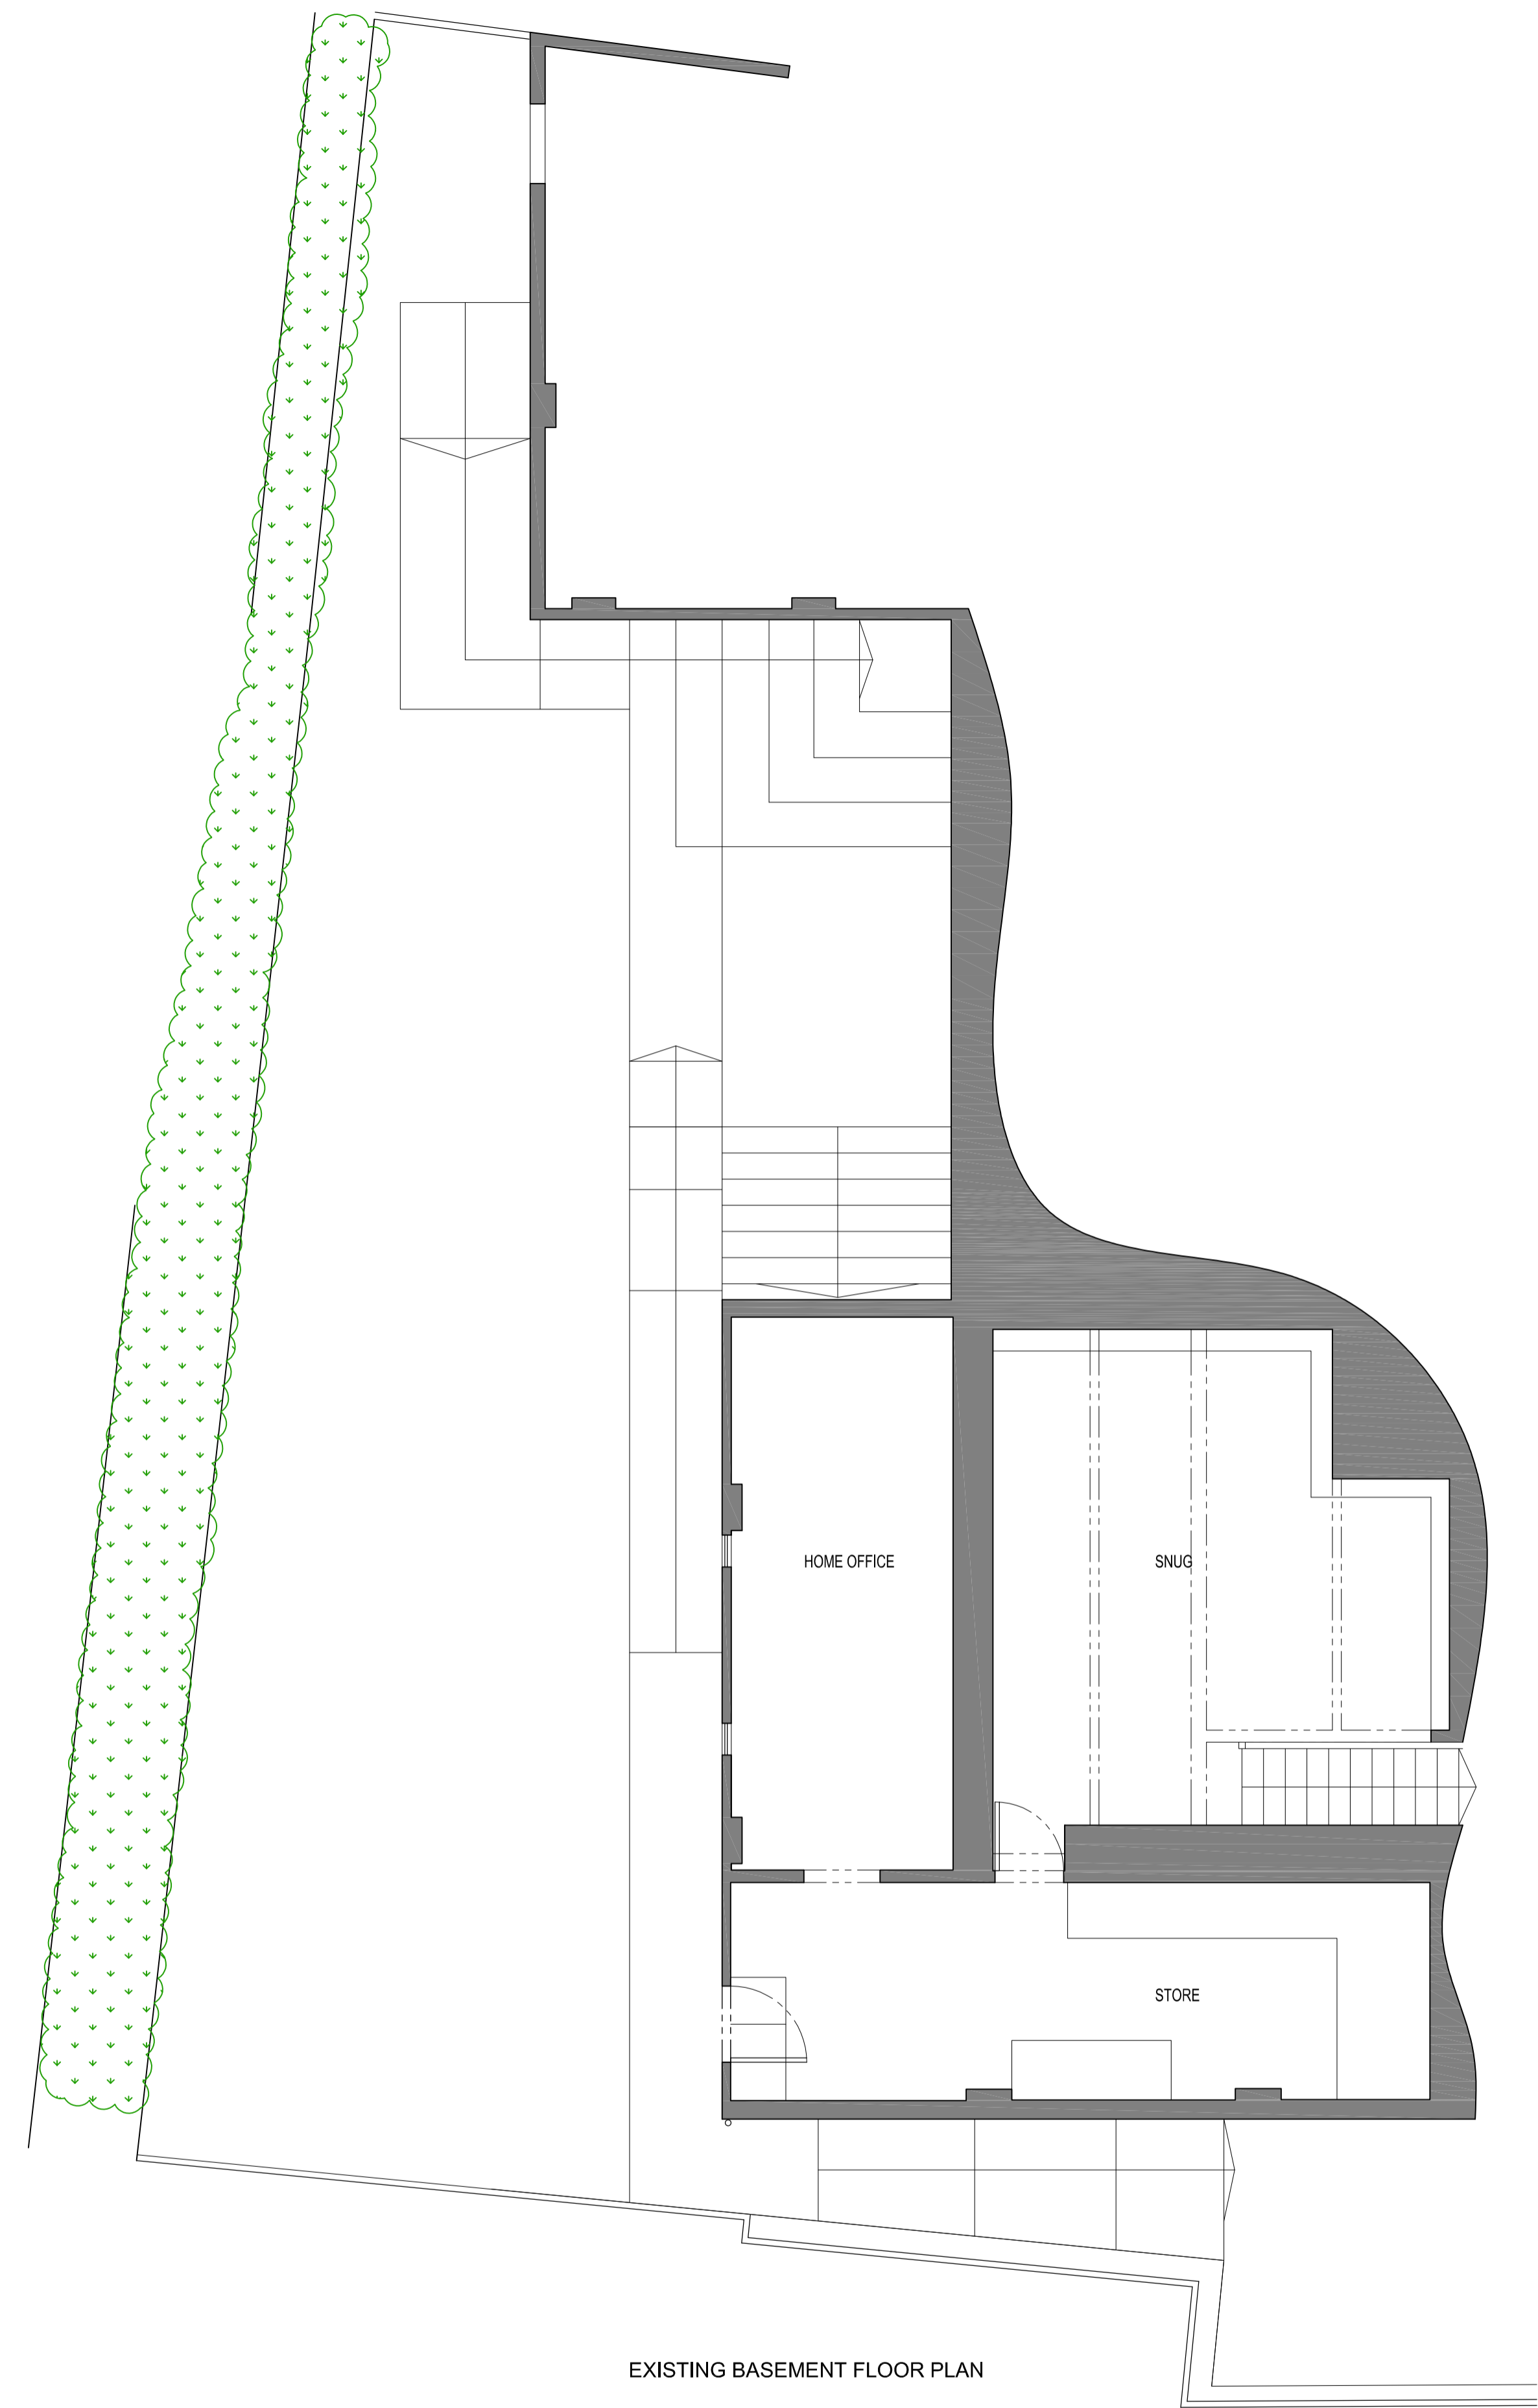

EXISTING BASEMENT FLOOR PLAN

Date Initial Checked Rev.

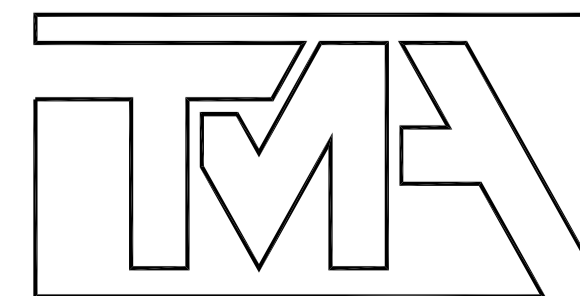

TMA Design Ltd
The Hive, 6 Beaufighter Road, W-s-M, BS24 8EE

m 07980 741096 e theo@tmadesign.co.uk
Job Proposed side extension, and garden access steps with garage/basement alterations
Date 05.04.22
Address The New Bungalow, Kewstoke
Drawing Title Existing Plans



Scale	Sheet	Drawn
1:50	@A1	TM
Date	Checked	
05.04.22		
Job No.	Drawing No.	Rev.
NEW01	003	

© TMA. Not to be reproduced in without consent
Contractors to verify all dimensions details and sizes on site