



EXISTING FRONT ELEVATION

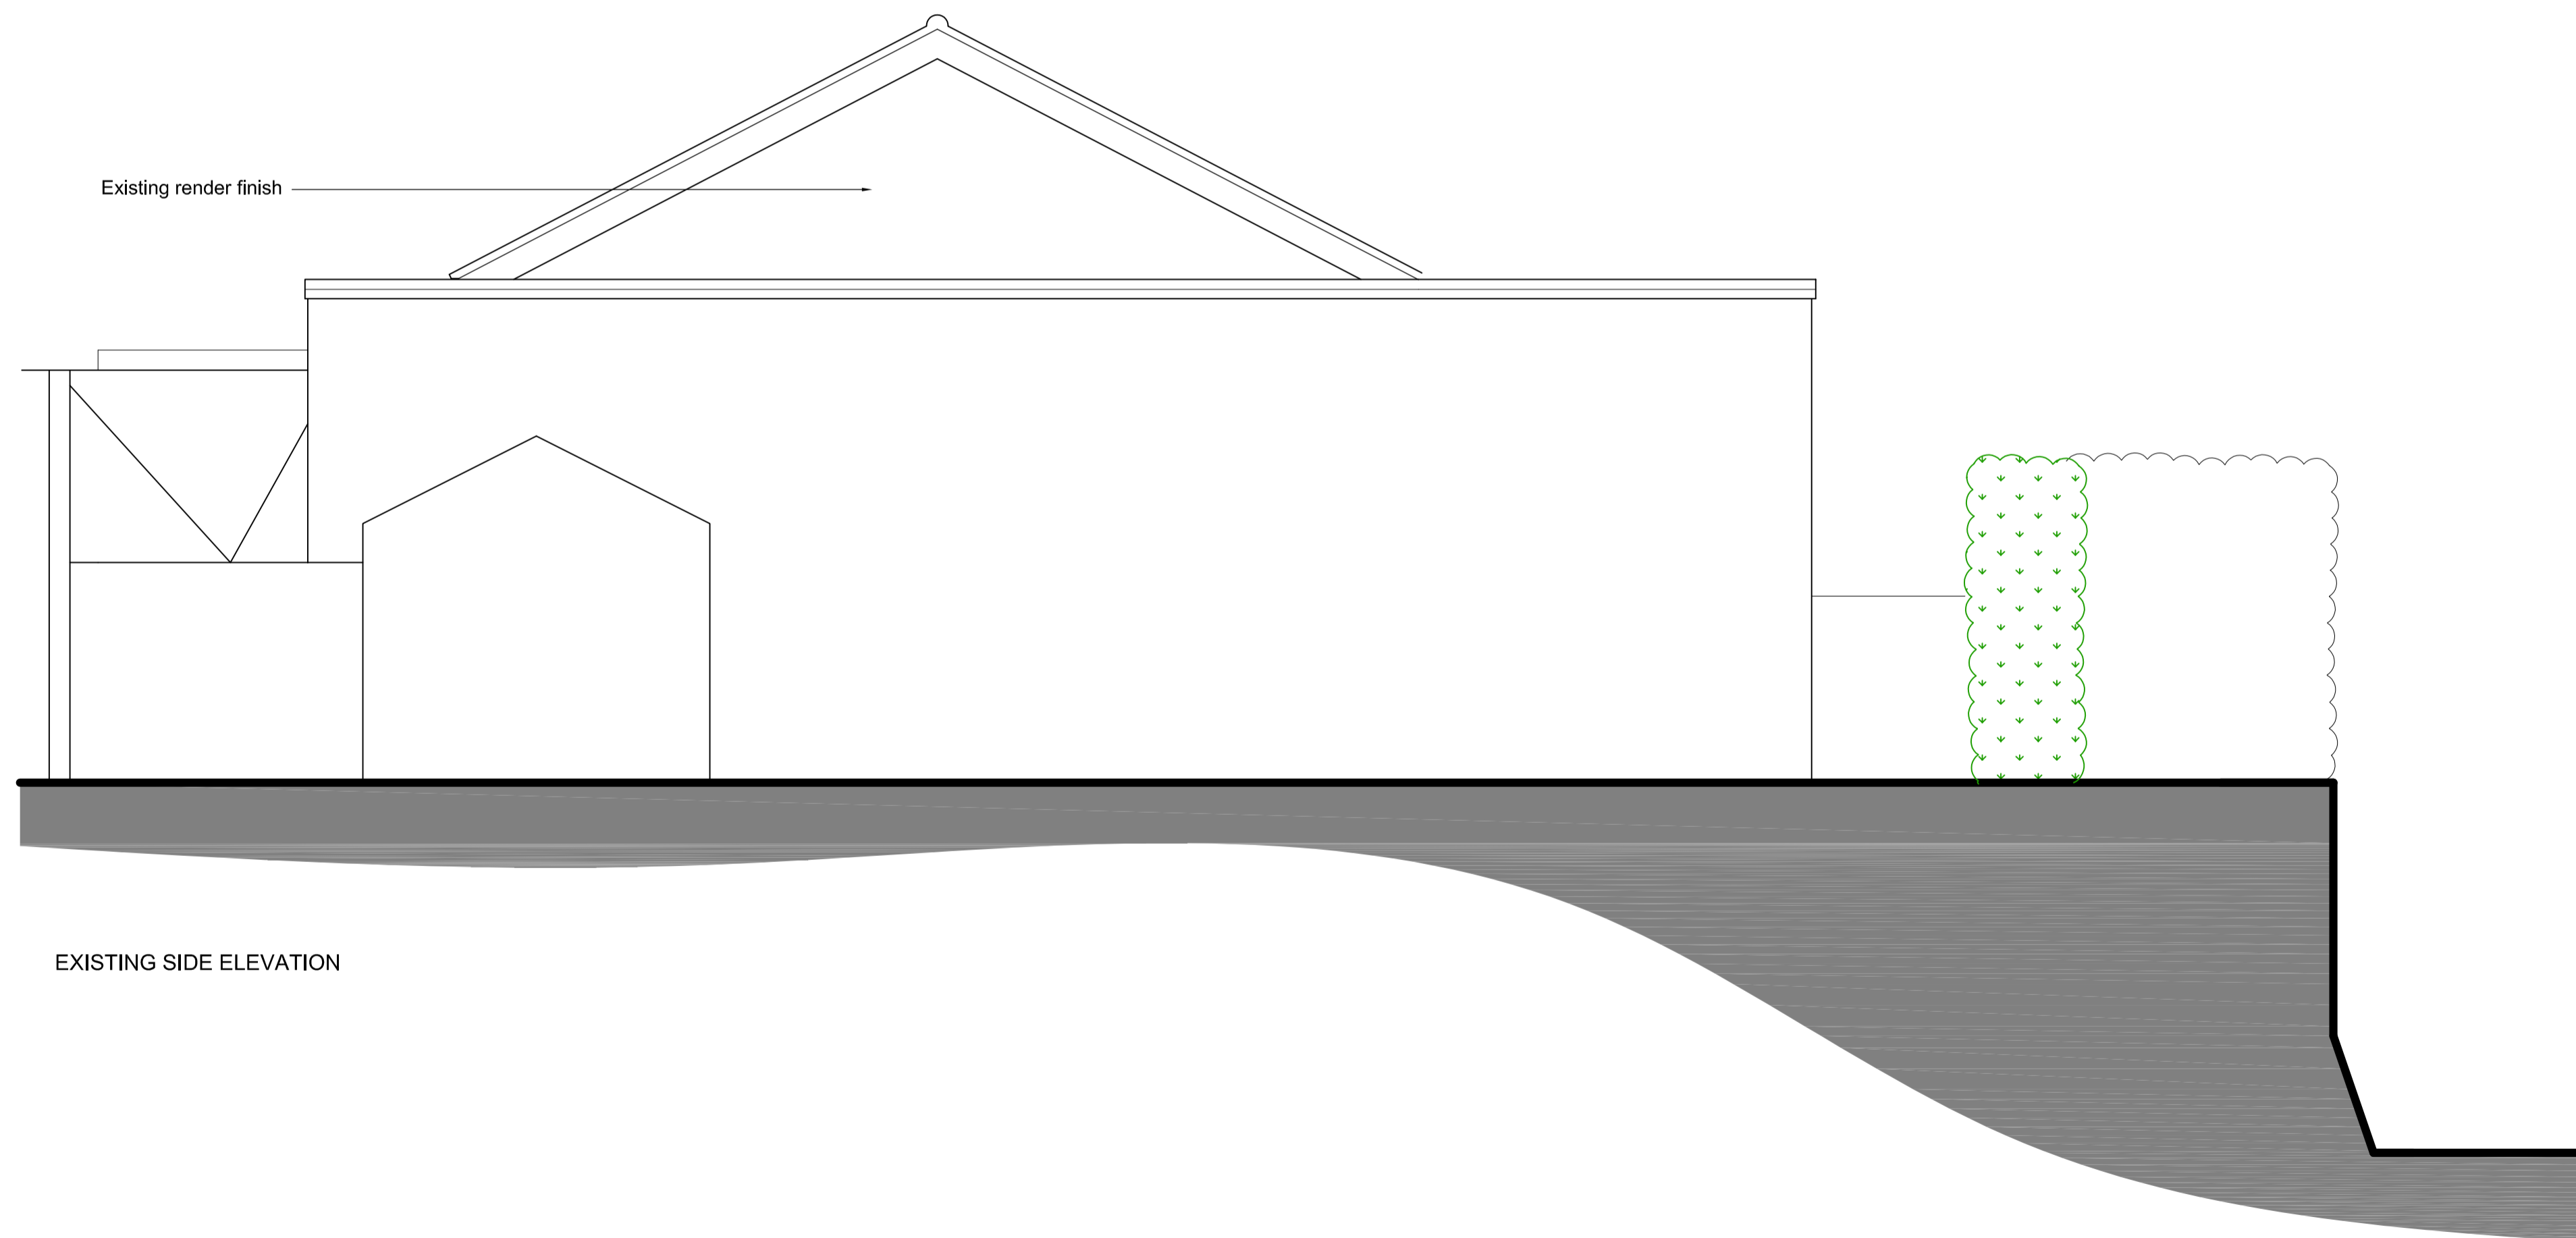

EXISTING SIDE ELEVATION

Date Initial Checked Rev.

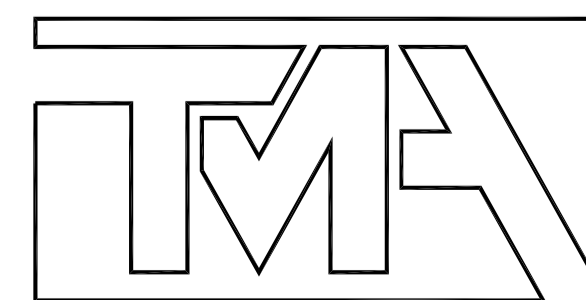

TMA Design Ltd
The Hive, 6 Beaufighter Road, W-s-M, BS24 8EE

m 07980 741096 e theo@tmadesign.co.uk
Job Proposed side extension, and garden access steps with garage/basement alterations
Date 05.04.22
Address
The New Bungalow, Kewstoke
Drawing Title Existing Elevations 2



Scale 1:50 Sheet @A1 Drawn TM
Date 05.04.22 Checked
Job No. Drawing No. Rev.
NEW01 005 --

© TMA. Not to be reproduced in without consent
Contractors to verify all dimensions details and sizes on site