



PROPOSED REAR ELEVATION

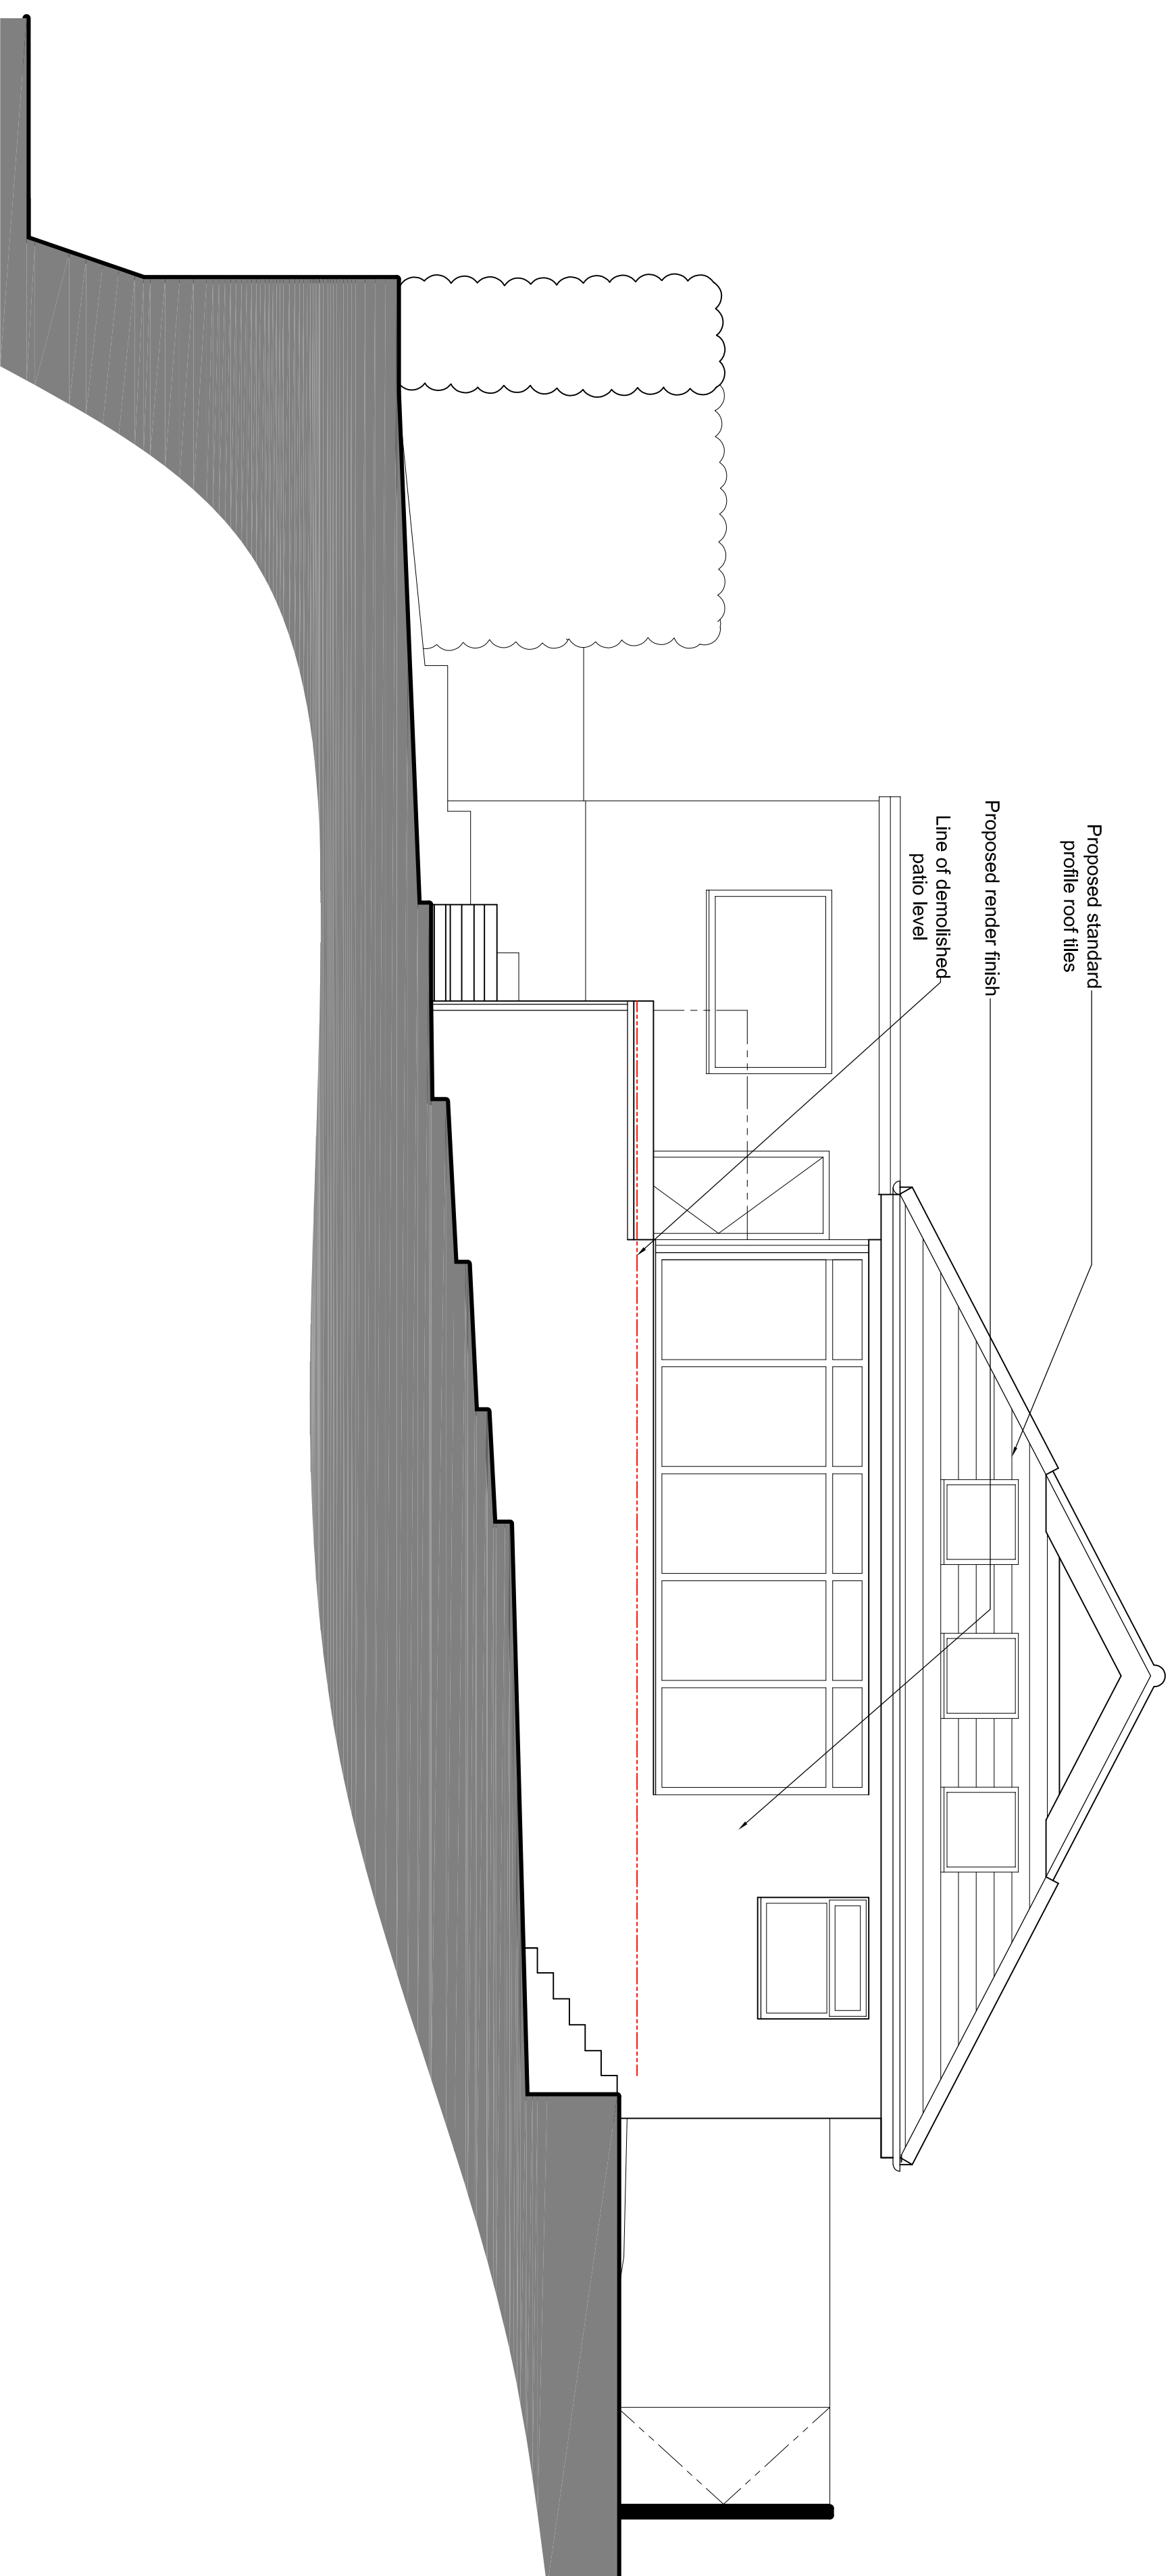

PROPOSED SIDE ELEVATION

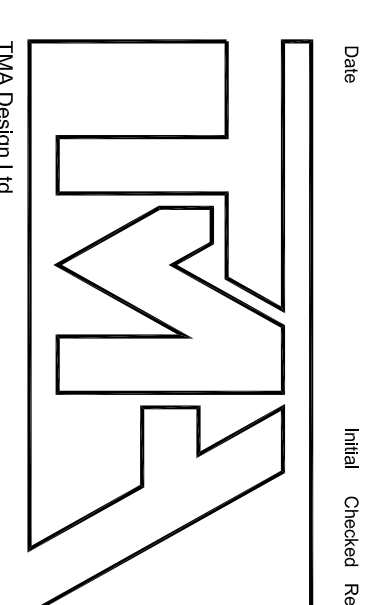

Date _____ Initial Checked Rev. _____
 TMA Design Ltd
 The Hive, 6 Beaulieu Road, W-SM, BS24 8EE

tel: 07930 741036 • tee@tma-design.co.uk
 Proposed side extension, and garden
 access steps with garage/basement alterations
 Address: The New Bungalow,
 Kewstoke
 Drawing Title: Proposed Elevations 1

0	1m	2m	3m
Scale	Sheet	Drawn	Checked
1:50	@A1	TM	TM
Date			
05.04.22			
Job No.	Drawing No.	Rev.	
NEW01	007	-	

© TMA. Not to be reproduced without consent.
 Contractors to verify all dimensions details and sizes on site.