





PROPOSED FRONT ELEVATION

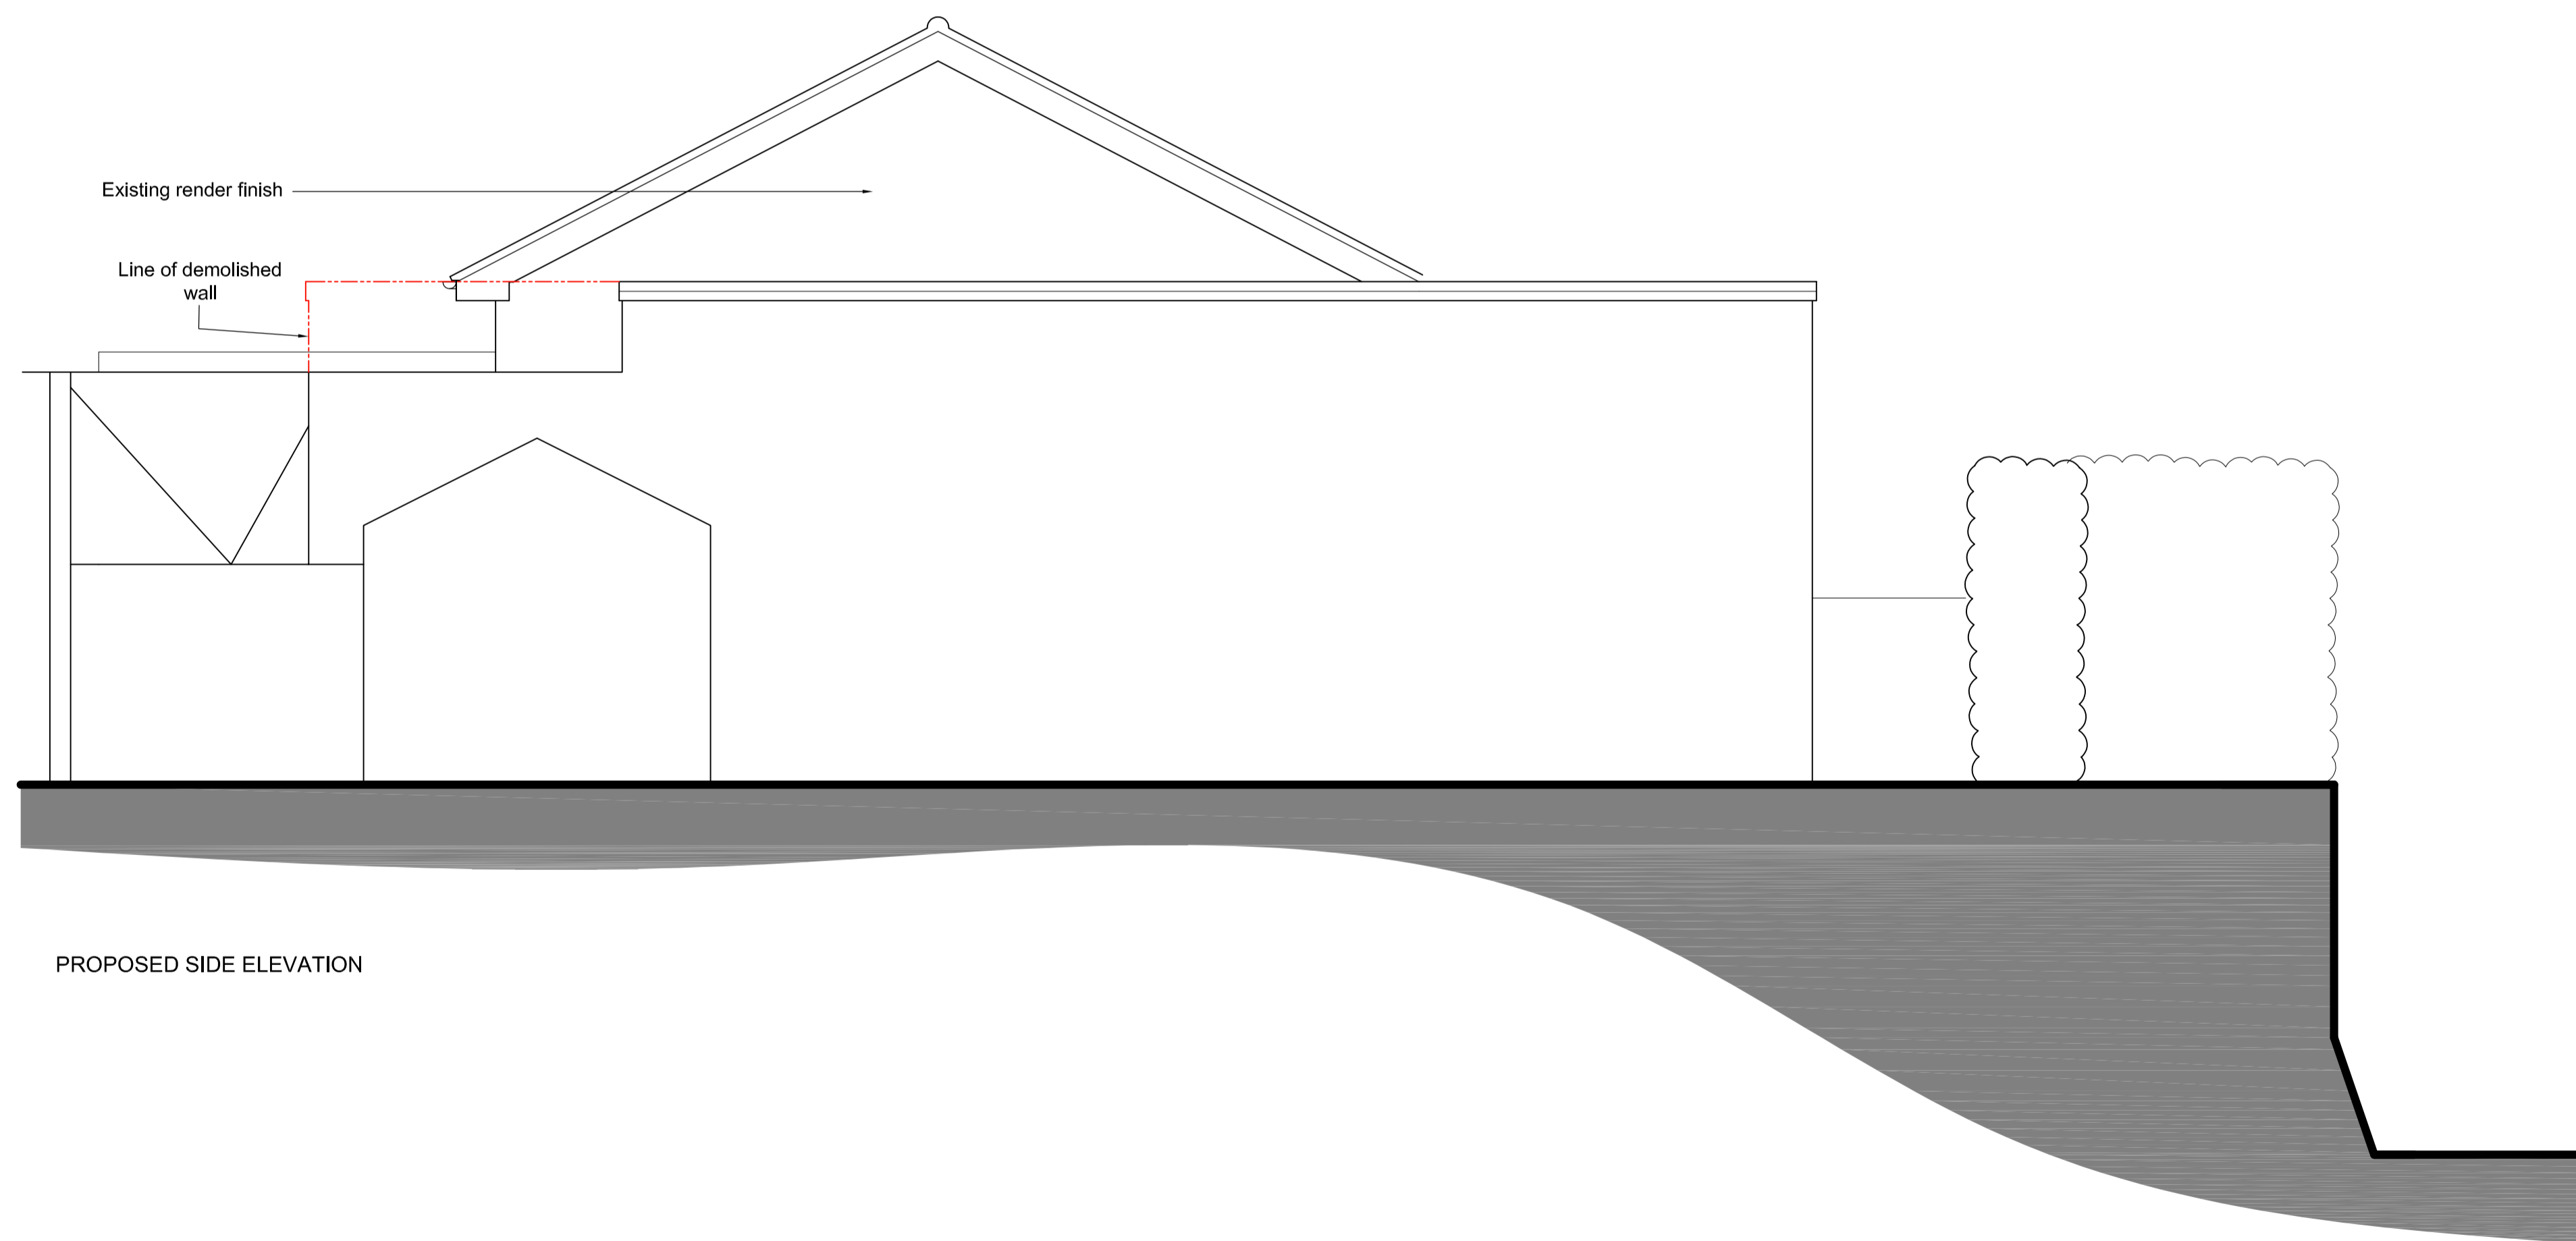

PROPOSED SIDE ELEVATION

Date Initial Checked Rev.

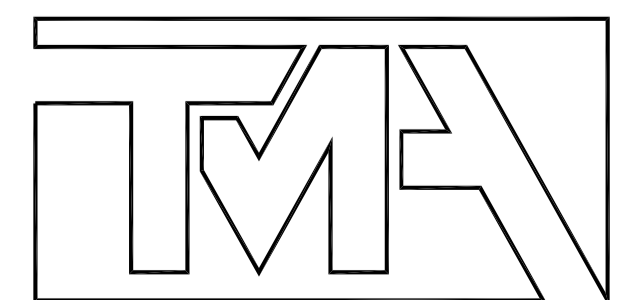

TMA Design Ltd  
The Hive, 6 Beaufighter Road, W-s-M, BS24 8EE

m 07980 741096 e theo@tmadesign.co.uk  
Job  
Proposed side extension, and garden  
access steps with garage/basement alterations  
Date  
Address  
The New Bungalow,  
Kewstoke  
Drawing Title  
Proposed Elevations 2



Scale	Sheet	Drawn
1:50	@A1	TM
Date		Checked
05.04.22		-
Job No.	Drawing No.	Rev.
NEW01	008	-

© TMA. Not to be reproduced in without consent  
Contractors to verify all dimensions details and sizes on site