

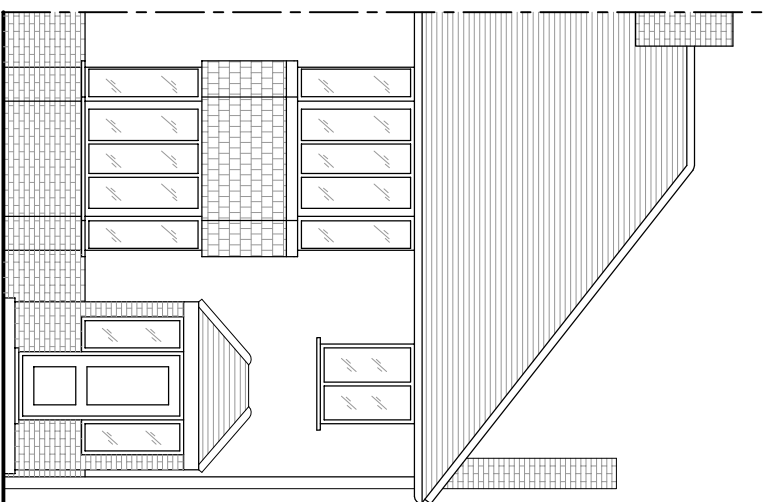



DO NOT SCALE FROM THIS DRAWING.
(DRAWING MAY BE SCALED FOR LOCAL AUTHORITY & PLANNING PURPOSES)
ALL DIMENSIONS TO BE CHECKED ON SITE.

 

EXISTING FRONT ELEVATION

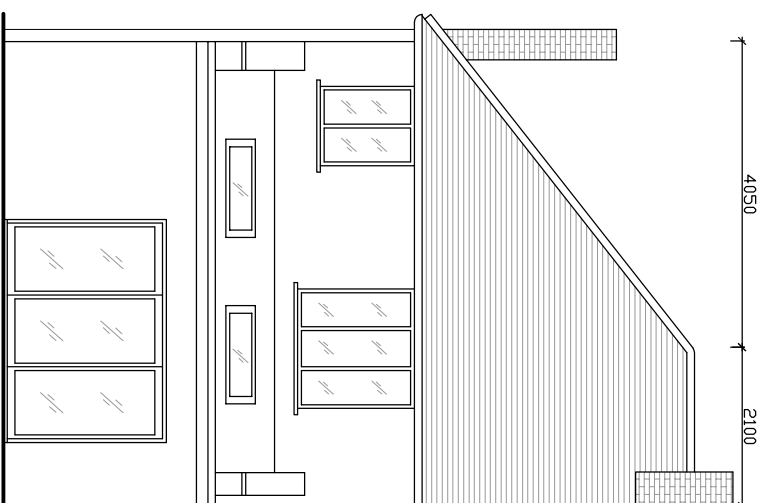

EXISTING BACK ELEVATION


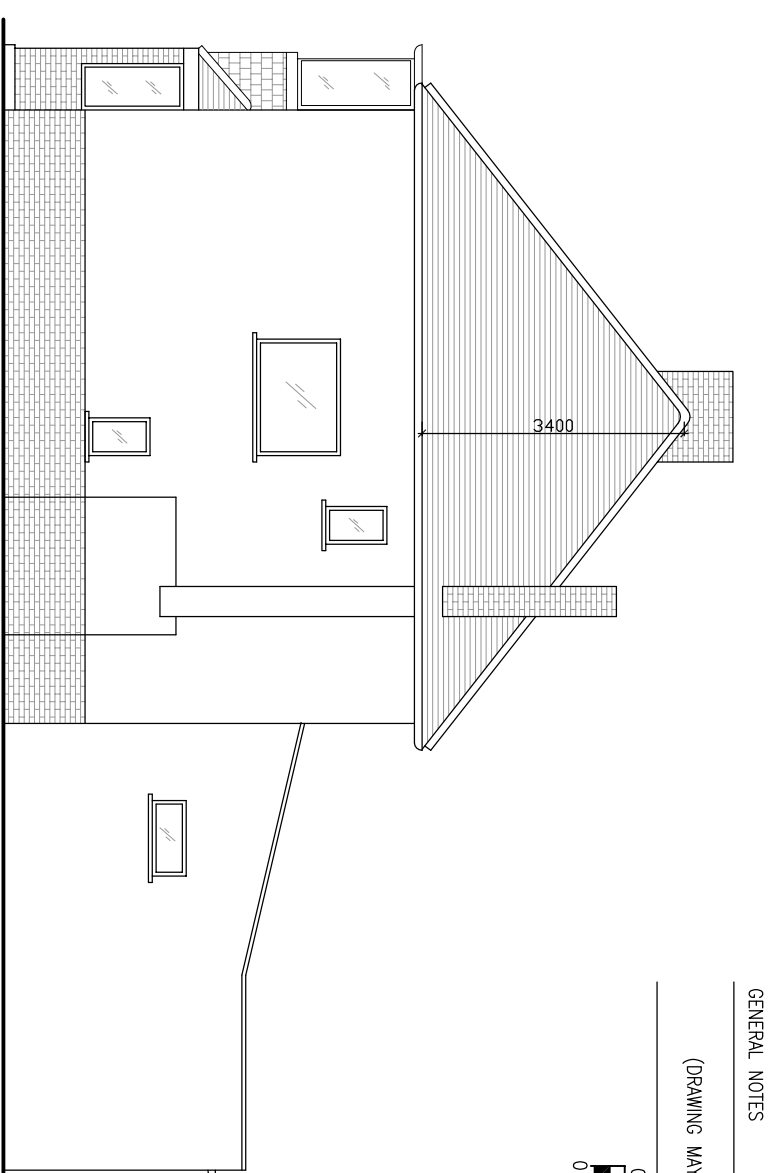


EXISTING SIDE ELEVATION




ORDNANCE SURVEY MAP


SCALE 1:1250

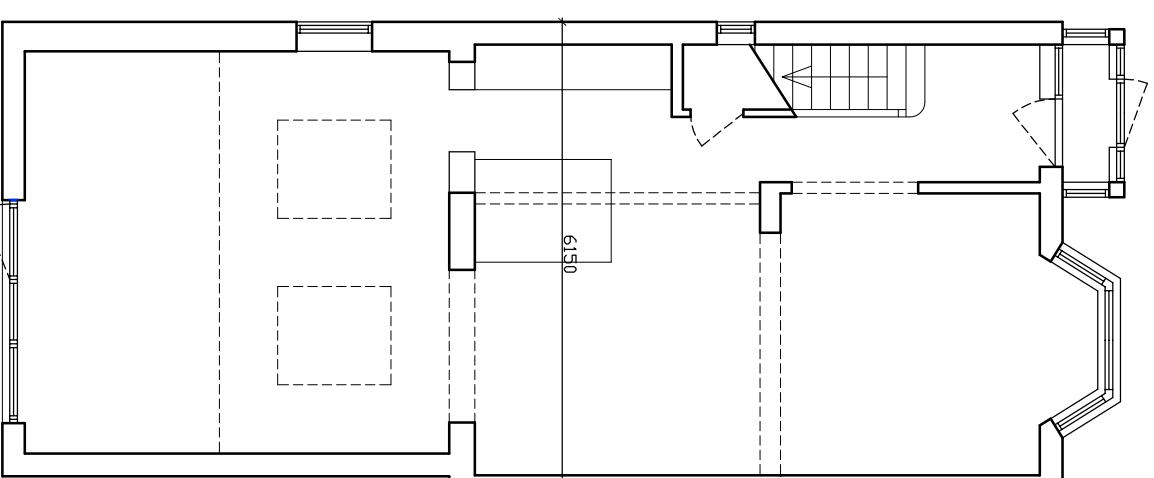 

EXISTING GROUND FLOOR PLAN

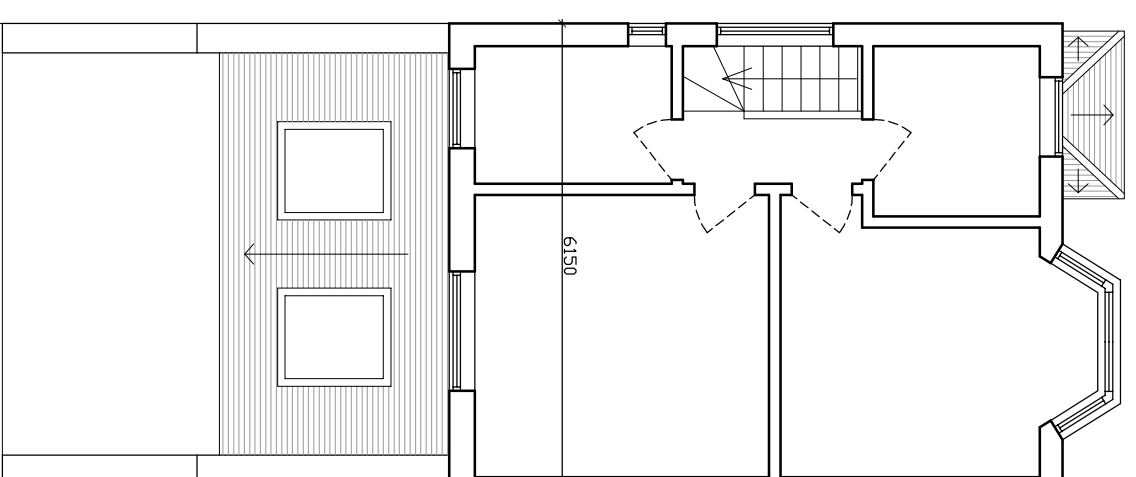

EXISTING FIRST FLOOR PLAN

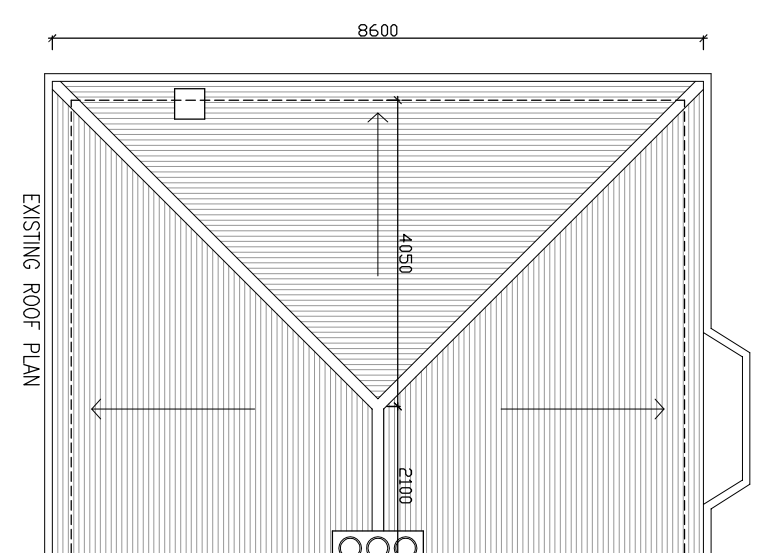

EXISTING ROOF PLAN

01 12.05.22 ISSUED FOR PERMITTED DEVELOPMENT

REV DATE DESCRIPTION

PROJECT 47 BEGBIE ROAD, LONDON, SE3 8DA
PERMITTED DEVELOPMENT DRAWINGS

DRAWN

DRAWING EXISTING PLANS, ELEVATIONS AND MAP

DRAWING No 001 SCALE 1:100@A3 DATE 04.03.22



The Annexe,
43 Westcombe Park Road,
London, SE3 7QZ
T: +44 (0)77 42608937
T: +44 (0)79 68809943
E: info@ogichabitat.co.uk