

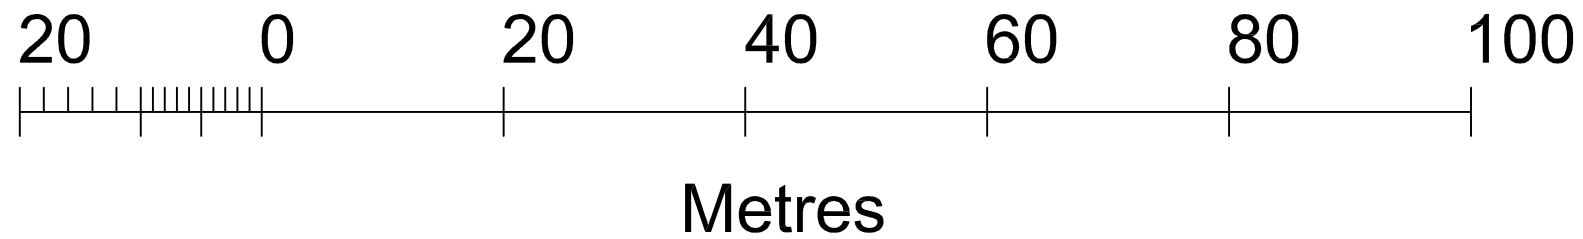


**EXISTING LOCATION PLAN**

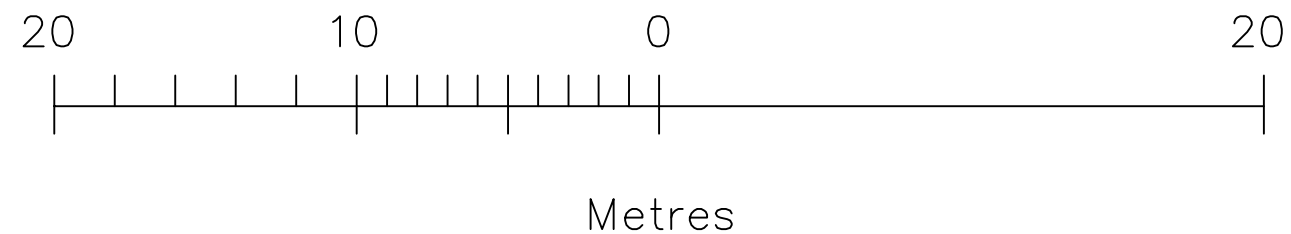


**OSO designs**  
 OSO designs:  
 210 durants road,  
 enfield, london, en3 7df  
 email: ahmet@oso-designs.com  
 web: www.oso-designs.com  
 tel: 07815 476297

PROJECT: 132 CHASE ROAD, ENFIELD, N14 4LE  
 TITLE: EXISTING LOCATION PLAN  
 JOB No: 00551  
 SCALE: 1:1250 @ A3 (do not scale from drawing)  
 DATE: APRIL 2022  
 DRAWING NUMBER: P01

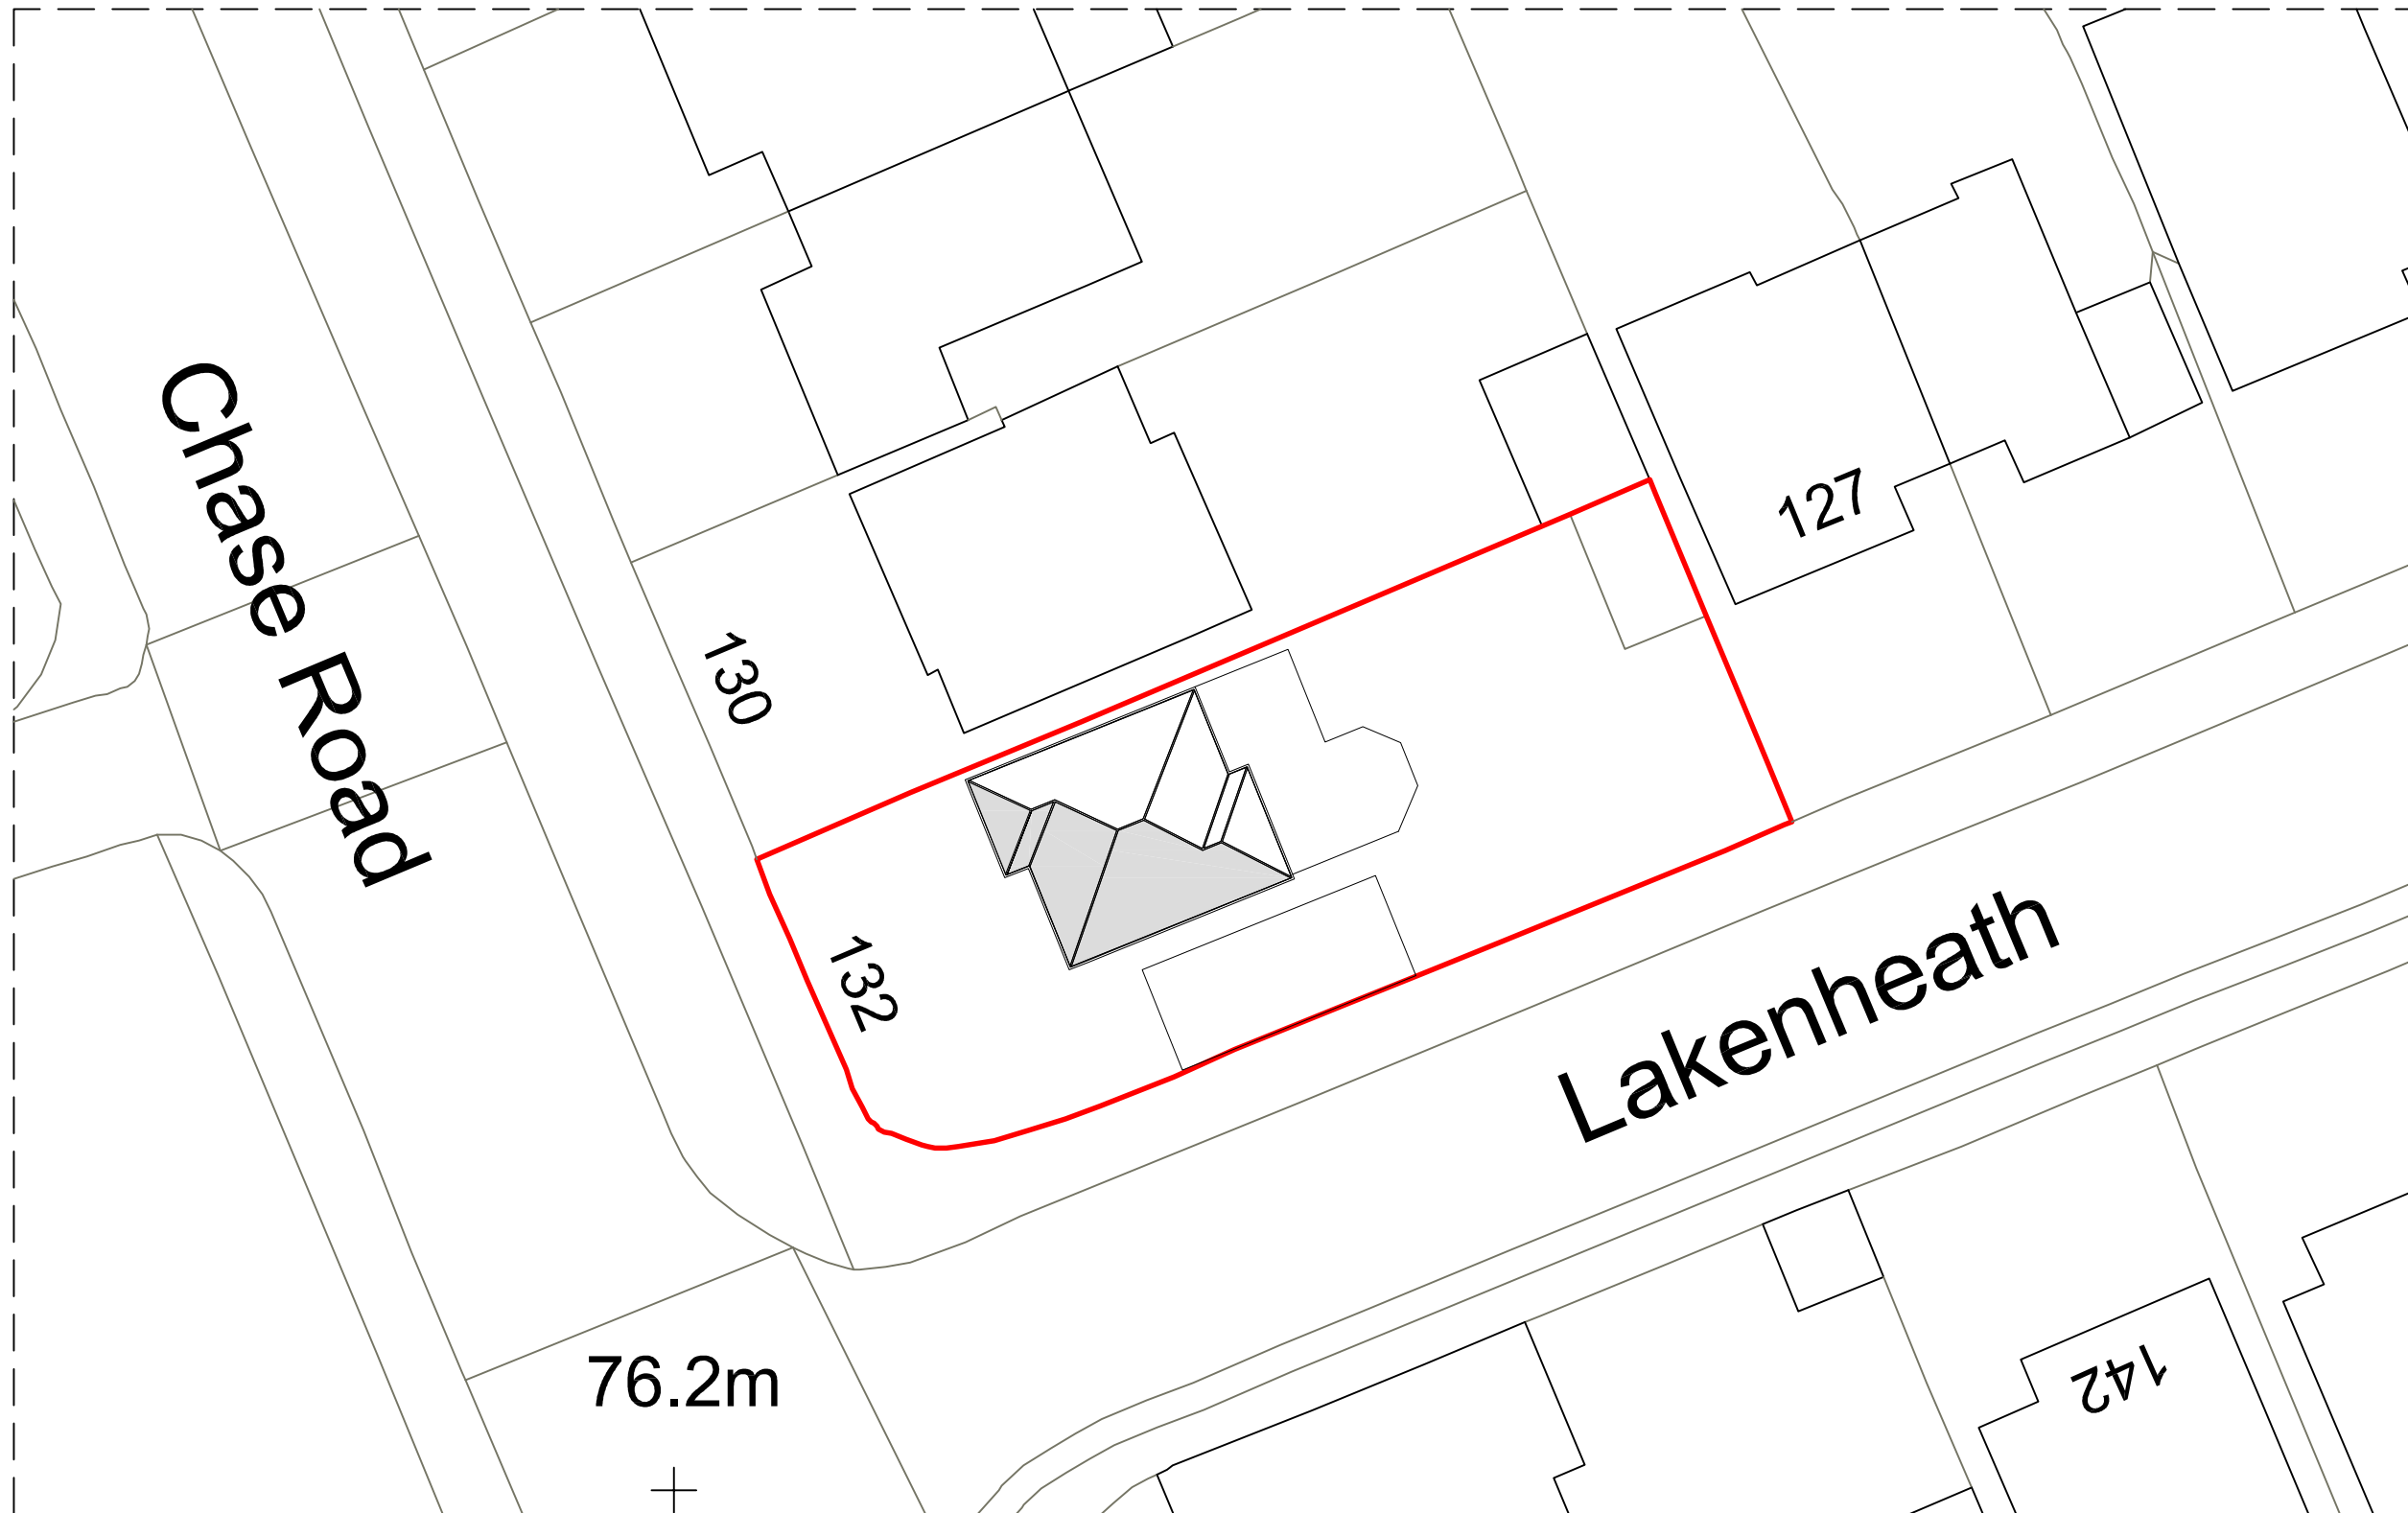

**OSOdesigns**  
OSO designs:  
210 durants road,  
enfield, london, en3 7df  
email: ahmet@oso-designs.com  
web: www.oso-designs.com  
tel: 07815 476297

PROJECT: 132 CHASE ROAD, ENFIELD, N14 4LE  
TITLE: EXISTING SITE PLAN  
JOB No: 00551  
SCALE: 1:500 @ A3  
DATE: APRIL 2022  
DRAWING NUMBER: P02

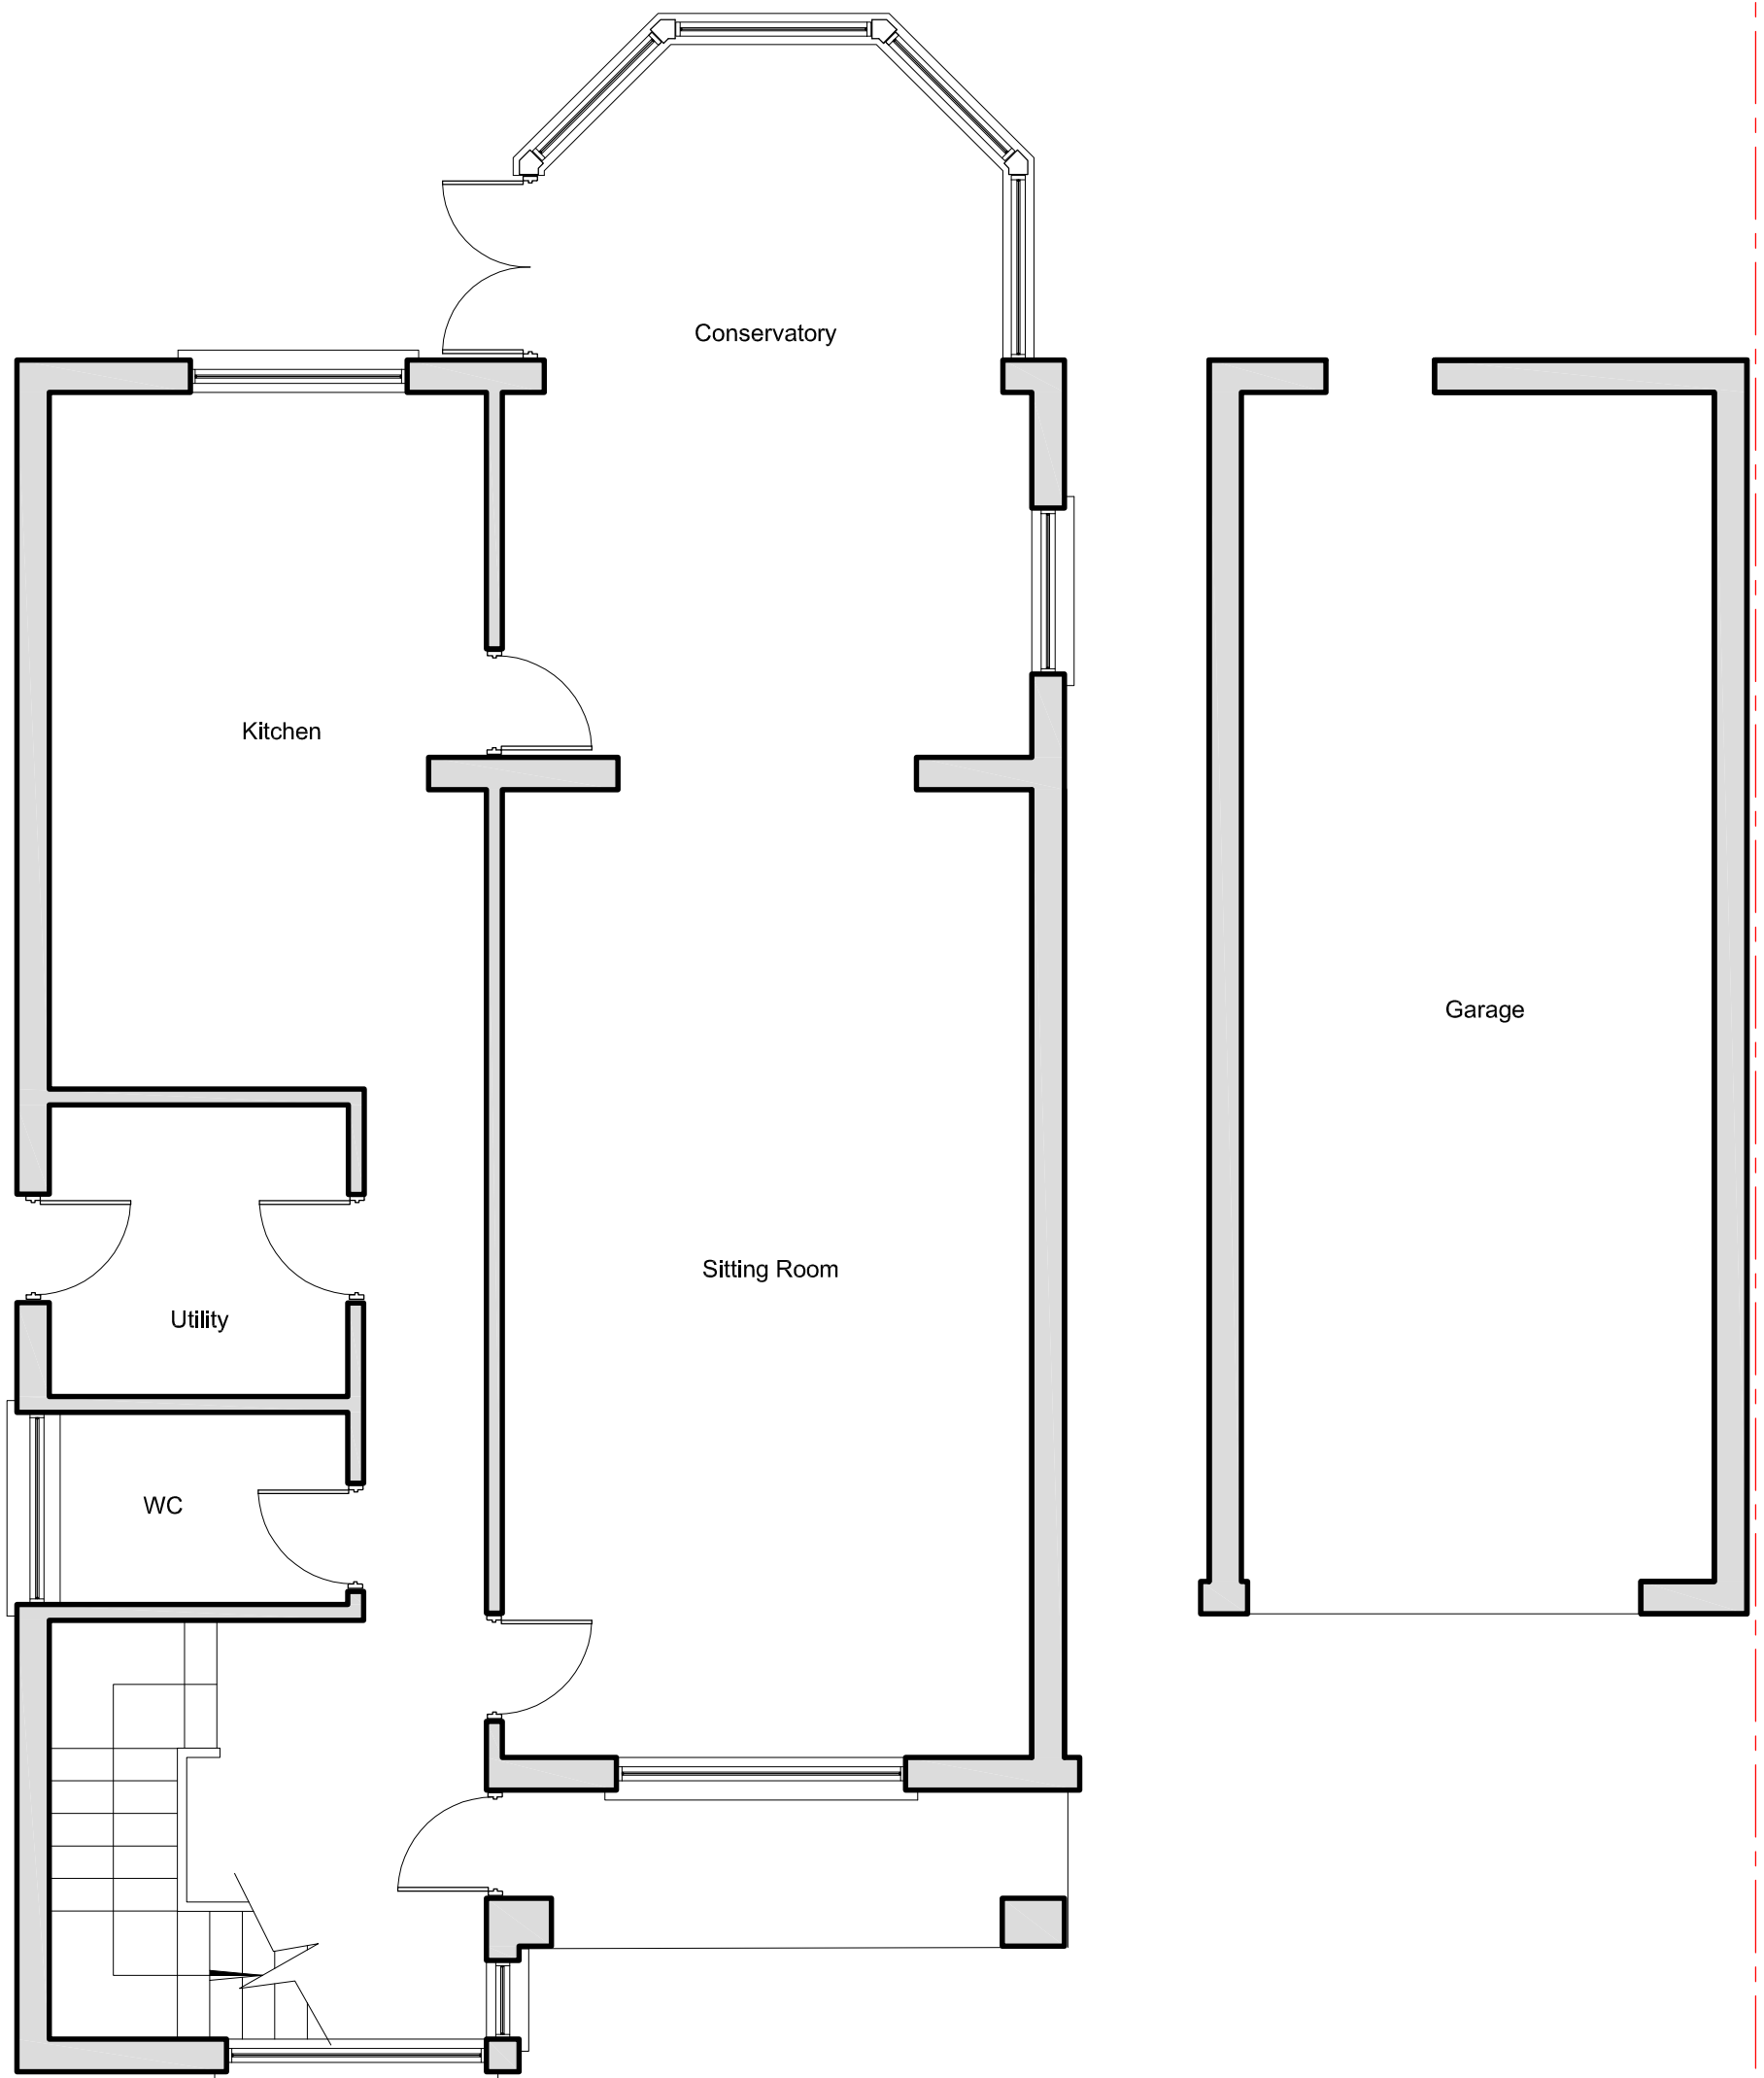

**EXISTING GROUND FLOOR PLAN**

**OSO designs**

**OSO designs:**  
210 durants road,  
enfield, london, en3 7df  
email: ahmet@oso-designs.com  
web: www.oso-designs.com  
tel: 07815 476297

PROJECT: 132 CHASE ROAD, ENFIELD, N14 4LE



TITLE: EXISTING GROUND FLOOR PLAN

JOB No: 00551

SCALE: 1:50 @ A3 (do not scale from drawing)

DATE: APRIL 2022

DRAWING NUMBER: P03

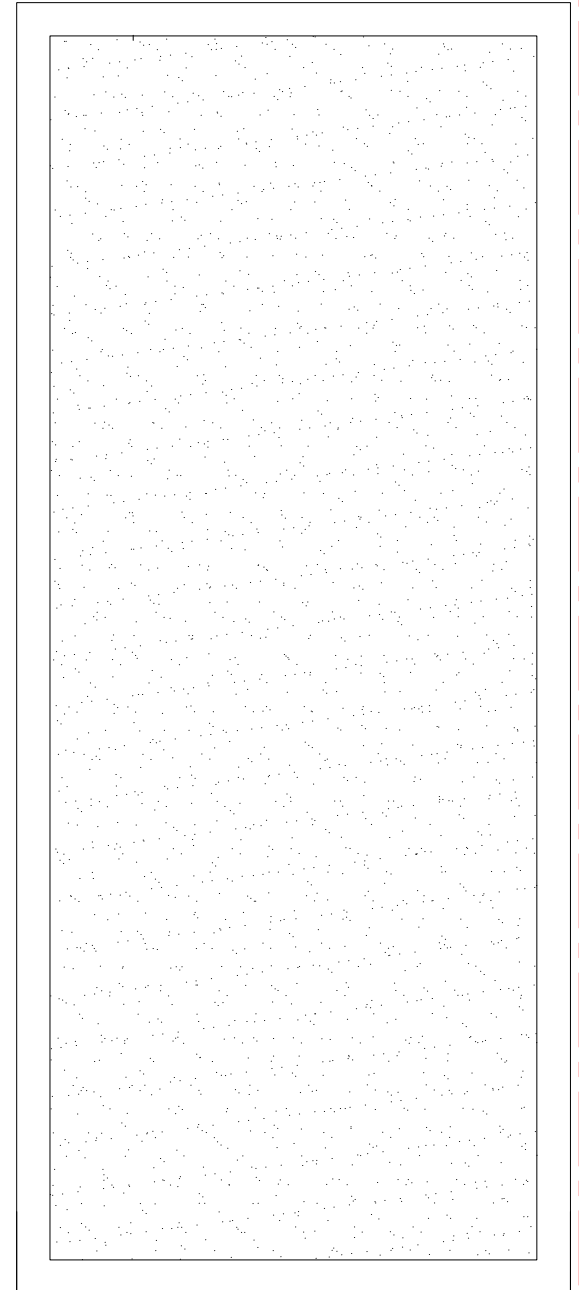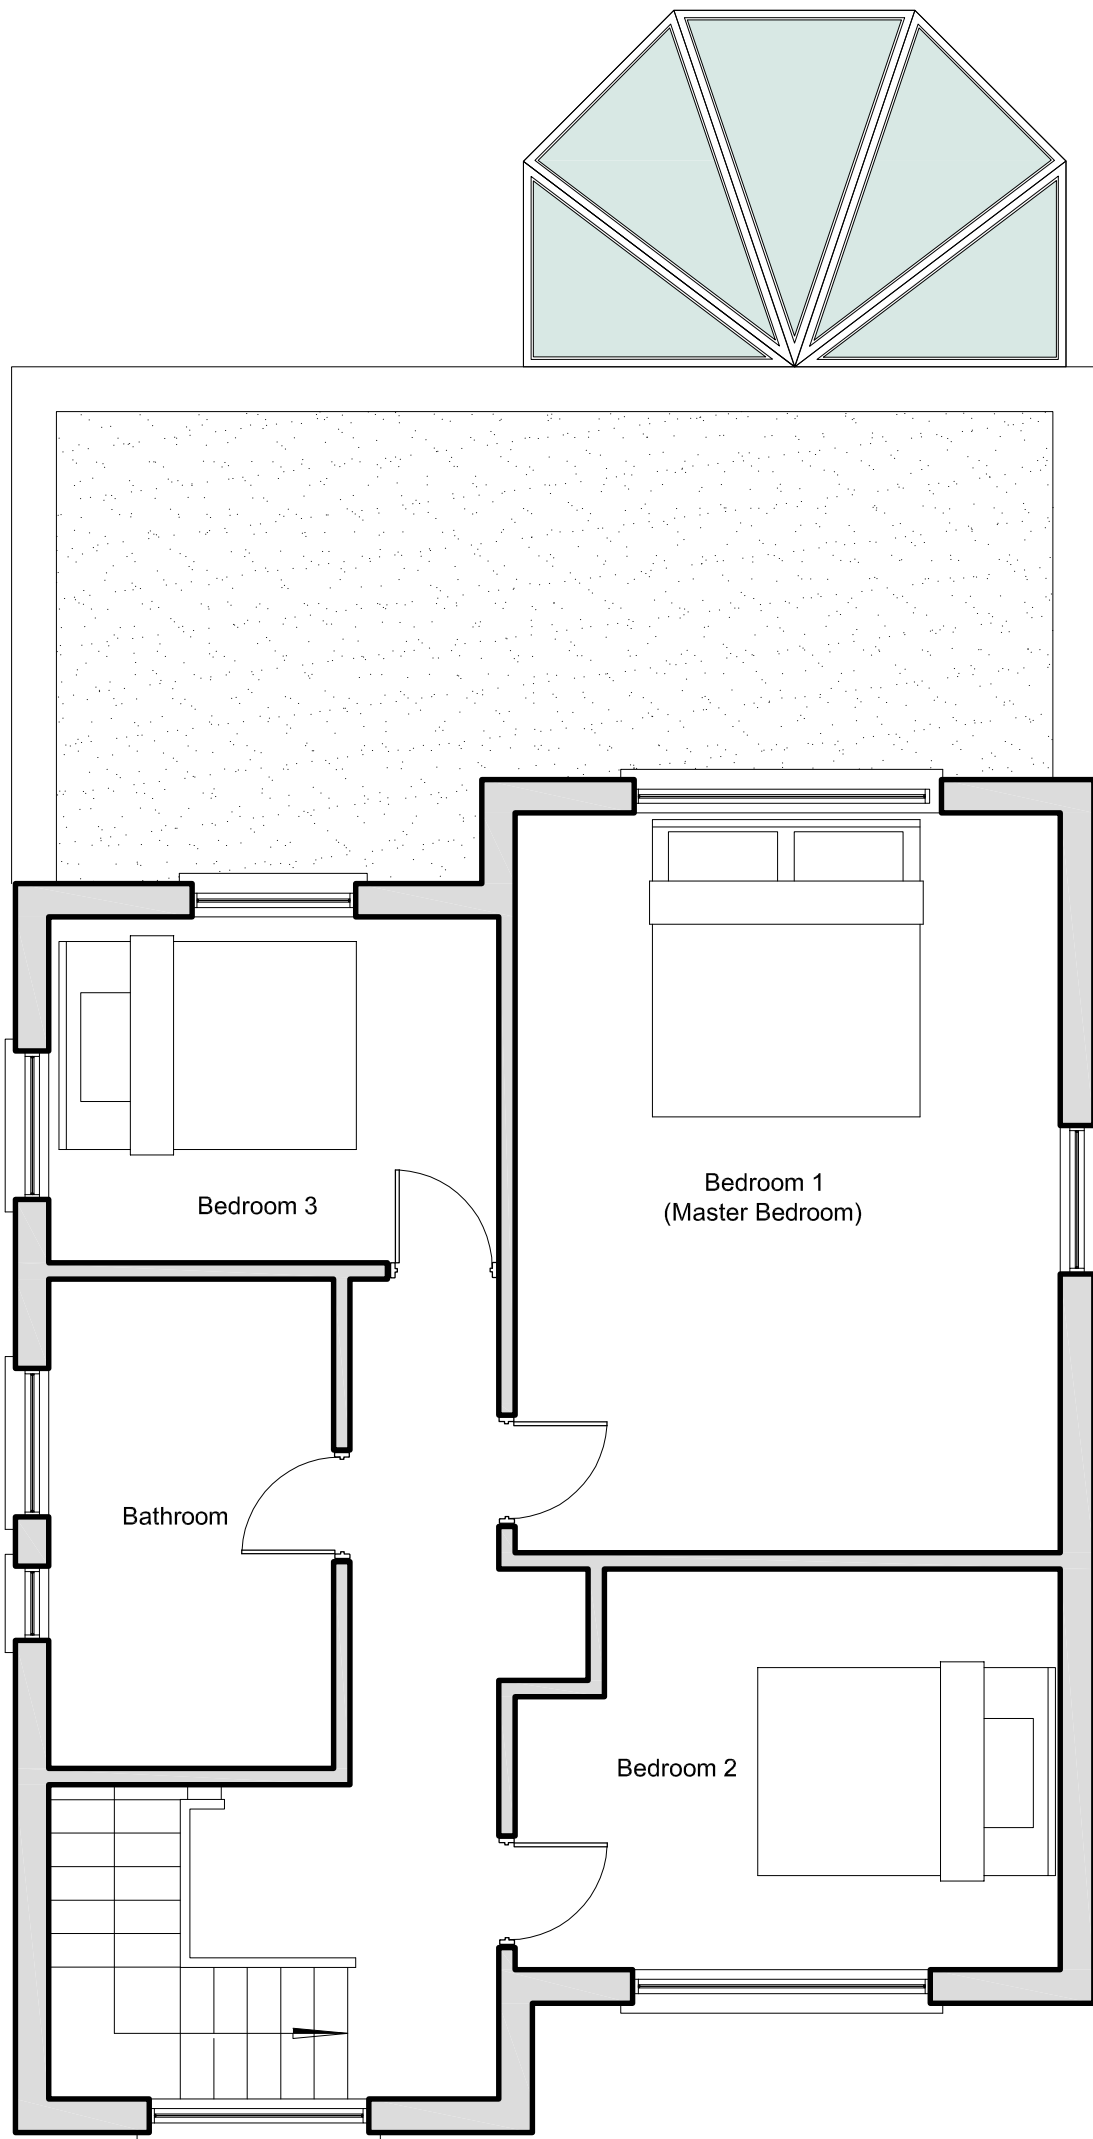

**EXISTING FIRST FLOOR PLAN**

**OSO designs**

**OSO designs:**  
 210 durants road,  
 enfield, london, en3 7df  
 email: ahmet@oso-designs.com  
 web: www.oso-designs.com  
 tel: 07815 476297

PROJECT: 132 CHASE ROAD, ENFIELD, N14 4LE


TITLE: EXISTING FIRST FLOOR PLAN

JOB No: 00551

SCALE: 1:50 @ A3 (do not scale from drawing)

DATE: APRIL 2022

DRAWING NUMBER: P04

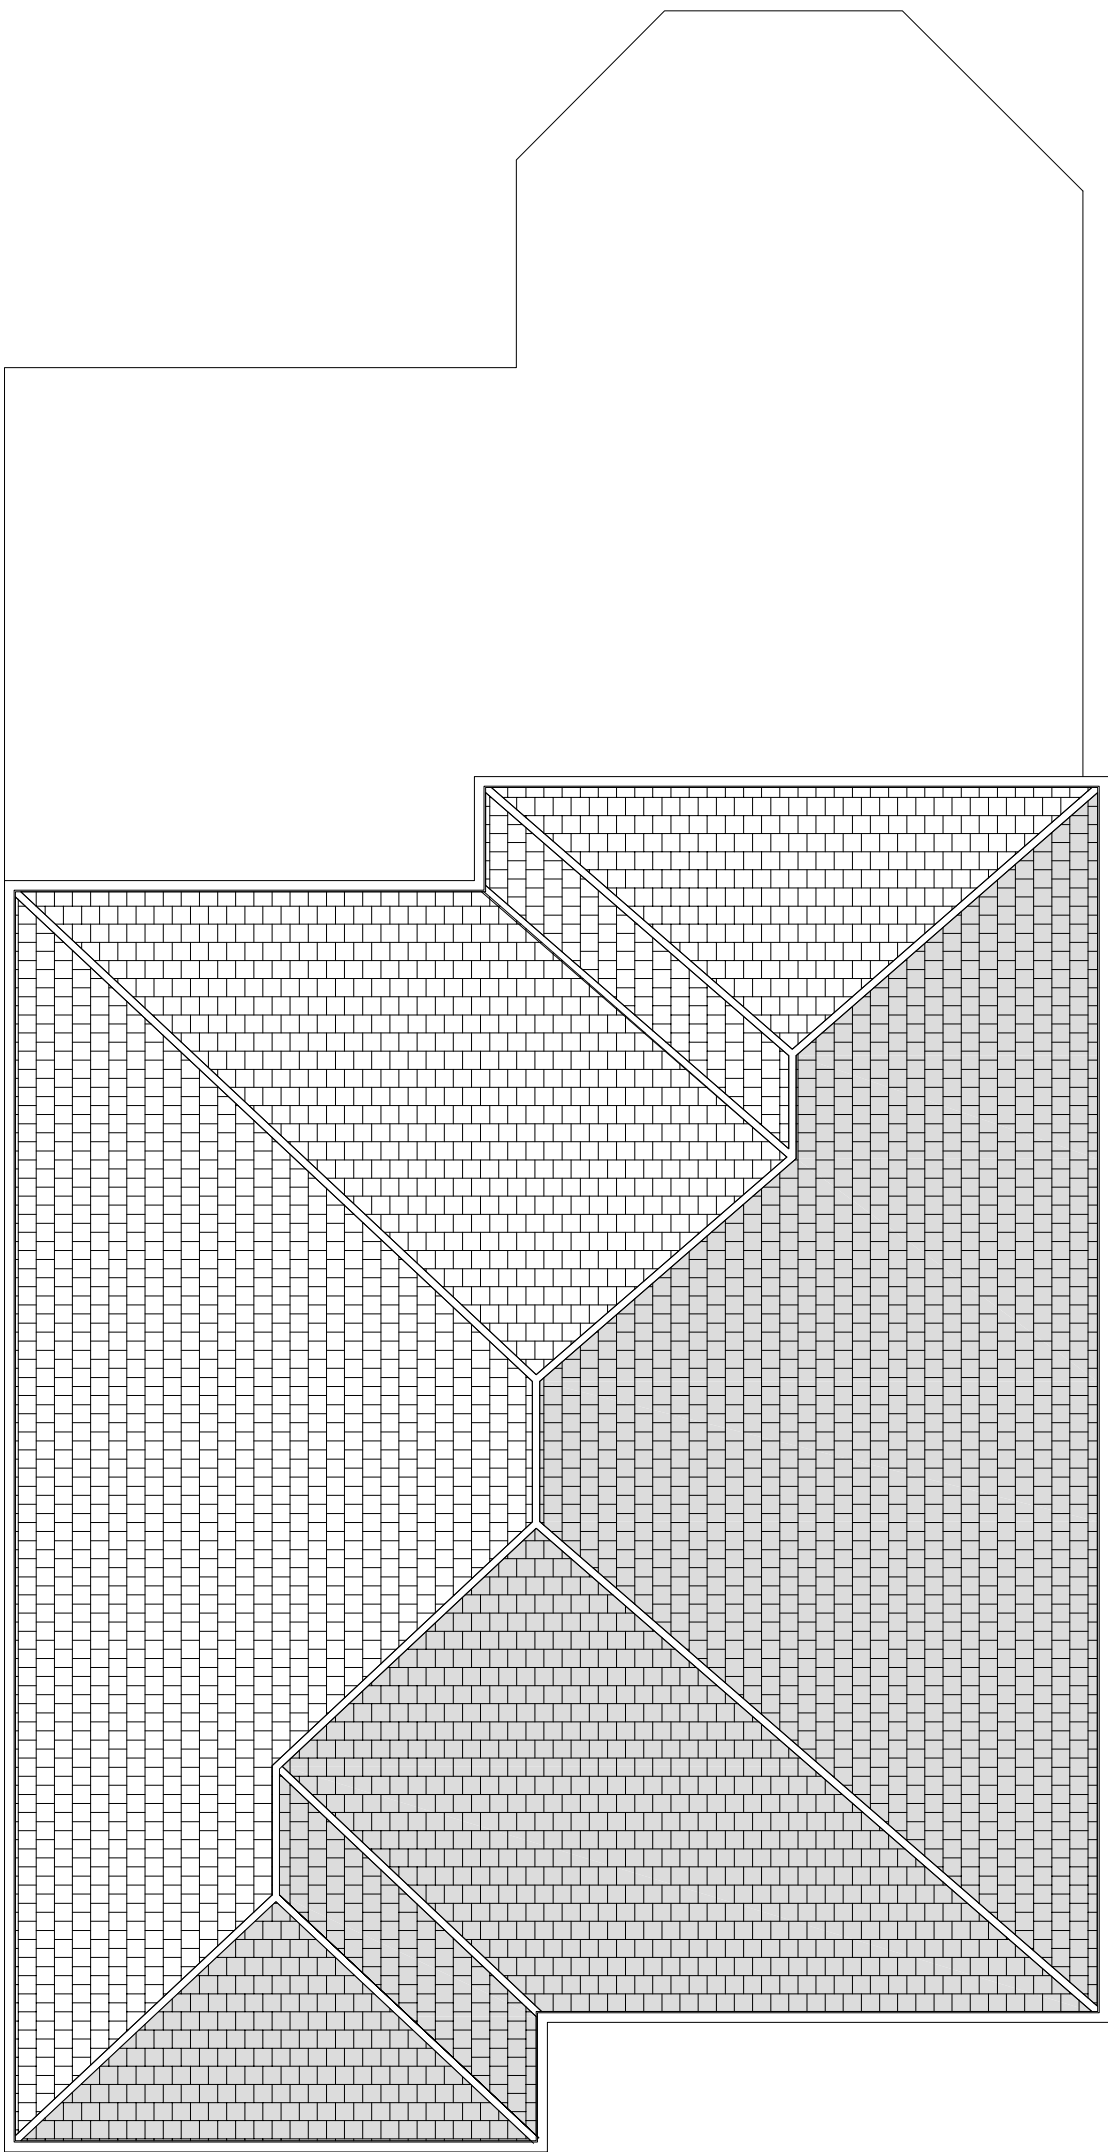

**EXISTING ROOF PLAN**

**OSO designs**

OSO designs:  
210 durants road,  
enfield, london, en3 7df  
email: ahmet@oso-designs.com  
web: www.oso-designs.com  
tel: 07815 476297

PROJECT: 132 CHASE ROAD, ENFIELD, N14 4LE

TITLE: EXISTING ROOF PLAN

JOB No: 00559

SCALE: 1:50 @ A3 (do not scale from drawing)

DATE: APRIL 2022

DRAWING NUMBER: P05



## **EXISTING CHASE ROAD ELEVATION**

**OSO designs**

**OSO designs:**  
210 durants road,  
enfield, london, en3 7df  
email: ahmet@oso-designs.com  
web: www.oso-designs.com  
tel: 07815 476297

PROJECT: 132 CHASE ROAD, ENFIELD, N14 4LE

TITLE: EXISTING CHASE ROAD ELEVATION

JOB No: 00559

SCALE: 1:50 @ A3 (do not scale from drawing)

DATE: APRIL 2022

DRAWING NUMBER: P06



## **EXISTING REAR ELEVATION**

**OSO designs**

**OSO designs:**  
210 durants road,  
enfield, london, en3 7df  
email: ahmet@oso-designs.com  
web: www.oso-designs.com  
tel: 07815 476297

PROJECT: 132 CHASE ROAD, ENFIELD, N14 4LE

TITLE: EXISTING REAR ELEVATION

JOB No: 00559

SCALE: 1:50 @ A3 (do not scale from drawing)

DATE: APRIL 2022

DRAWING NUMBER: P07





## **EXISTING 'LAKENHEATH' FLANK ELEVATION**

**OSO designs**

**OSO designs:**  
210 durants road,  
enfield, london, en3 7df  
email: ahmet@oso-designs.com  
web: www.oso-designs.com  
tel: 07815 476297



PROJECT: 132 CHASE ROAD, ENFIELD, N14 4LE  
TITLE: EXISTING 'LAKENHEATH' ELEVATION  
JOB No: 00559  
SCALE: 1:50 @ A3 (do not scale from drawing)  
DATE: APRIL 2022  
DRAWING NUMBER: P08



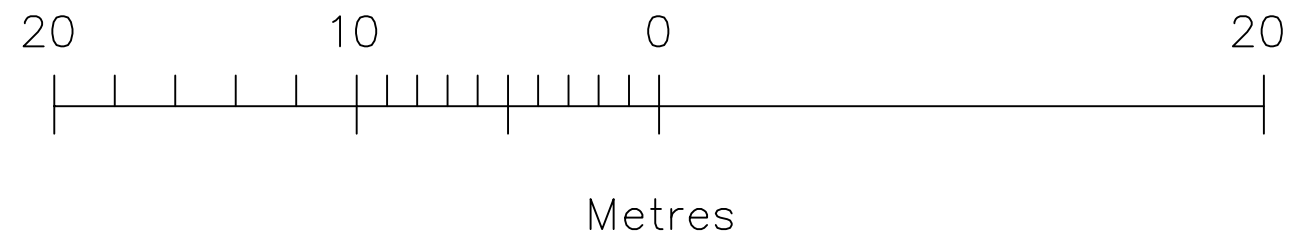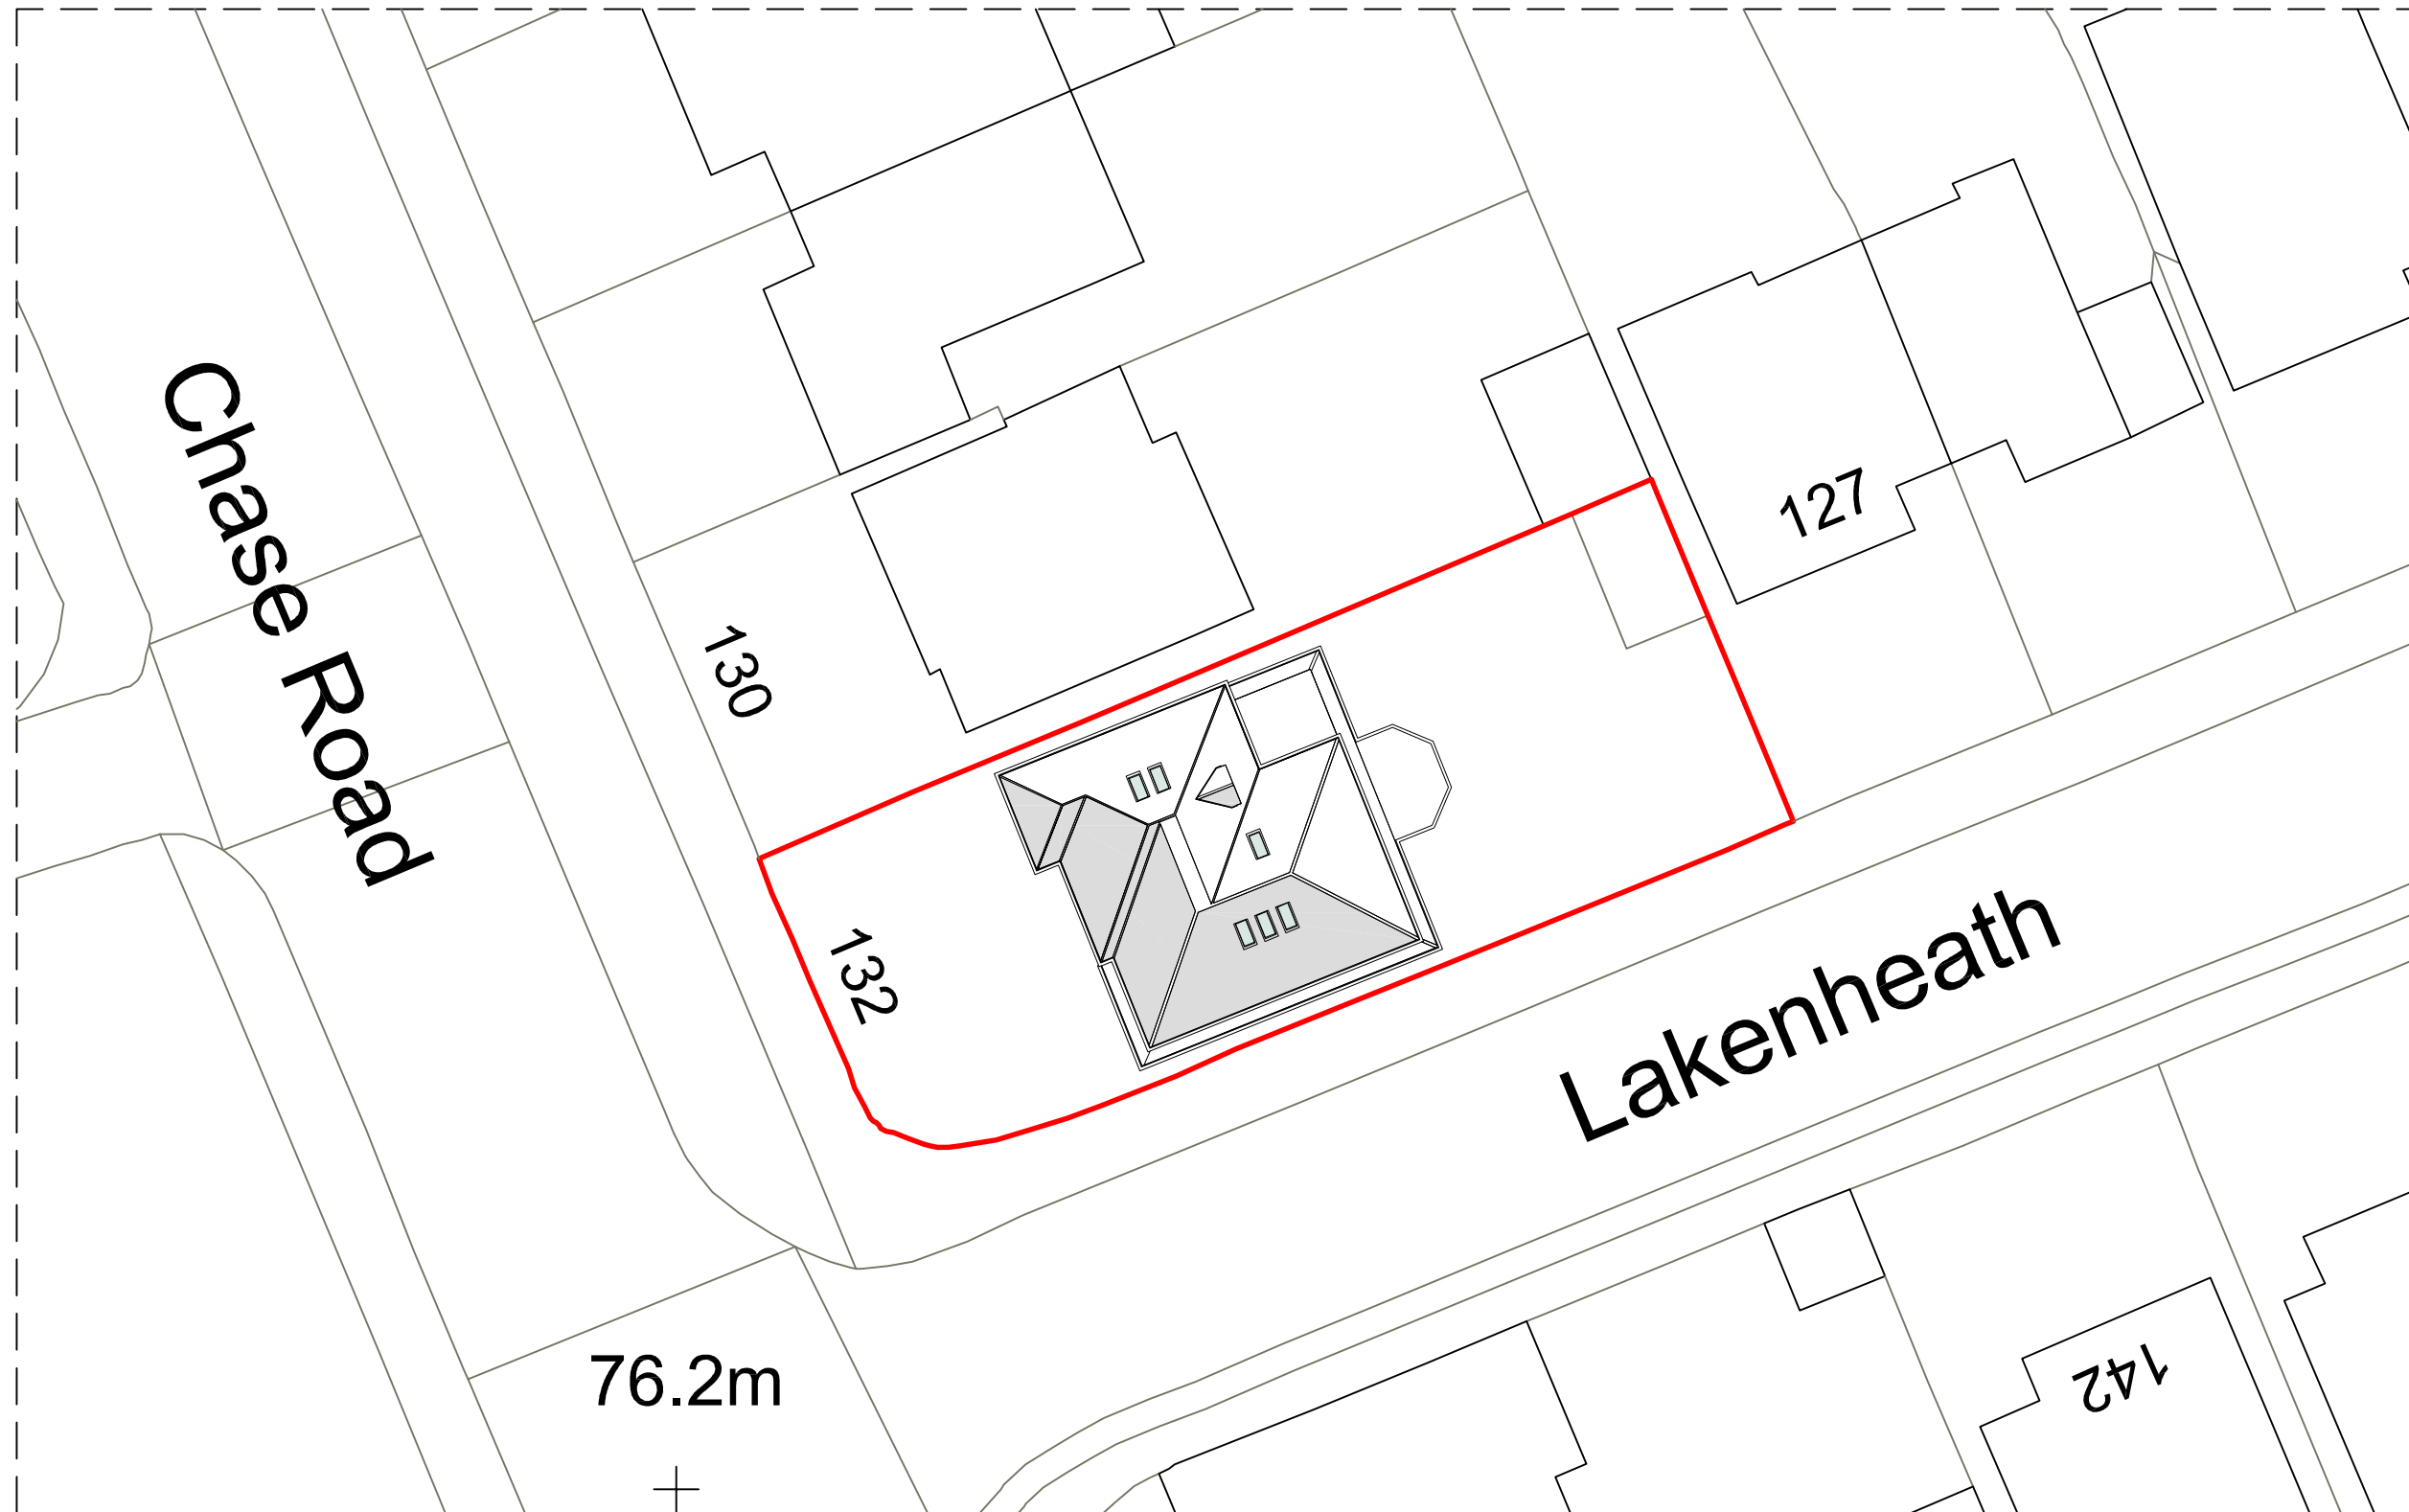


**OSOdesigns**  
 OSO designs:  
 210 durants road,  
 enfield, london, en3 7df  
 email: ahmet@oso-designs.com  
 web: www.oso-designs.com  
 tel: 07815 476297

PROJECT: 132 CHASE ROAD, ENFIELD, N14 4LE  
 TITLE: PROPOSED SITE PLAN  
 JOB No: 00551  
 SCALE: 1:500 @ A3  
 DATE: APRIL 2022  
 DRAWING NUMBER: P12

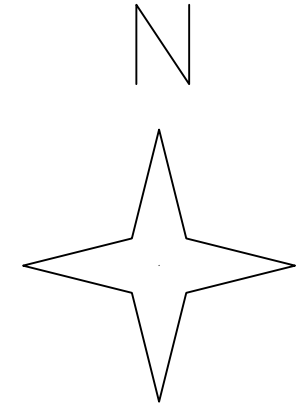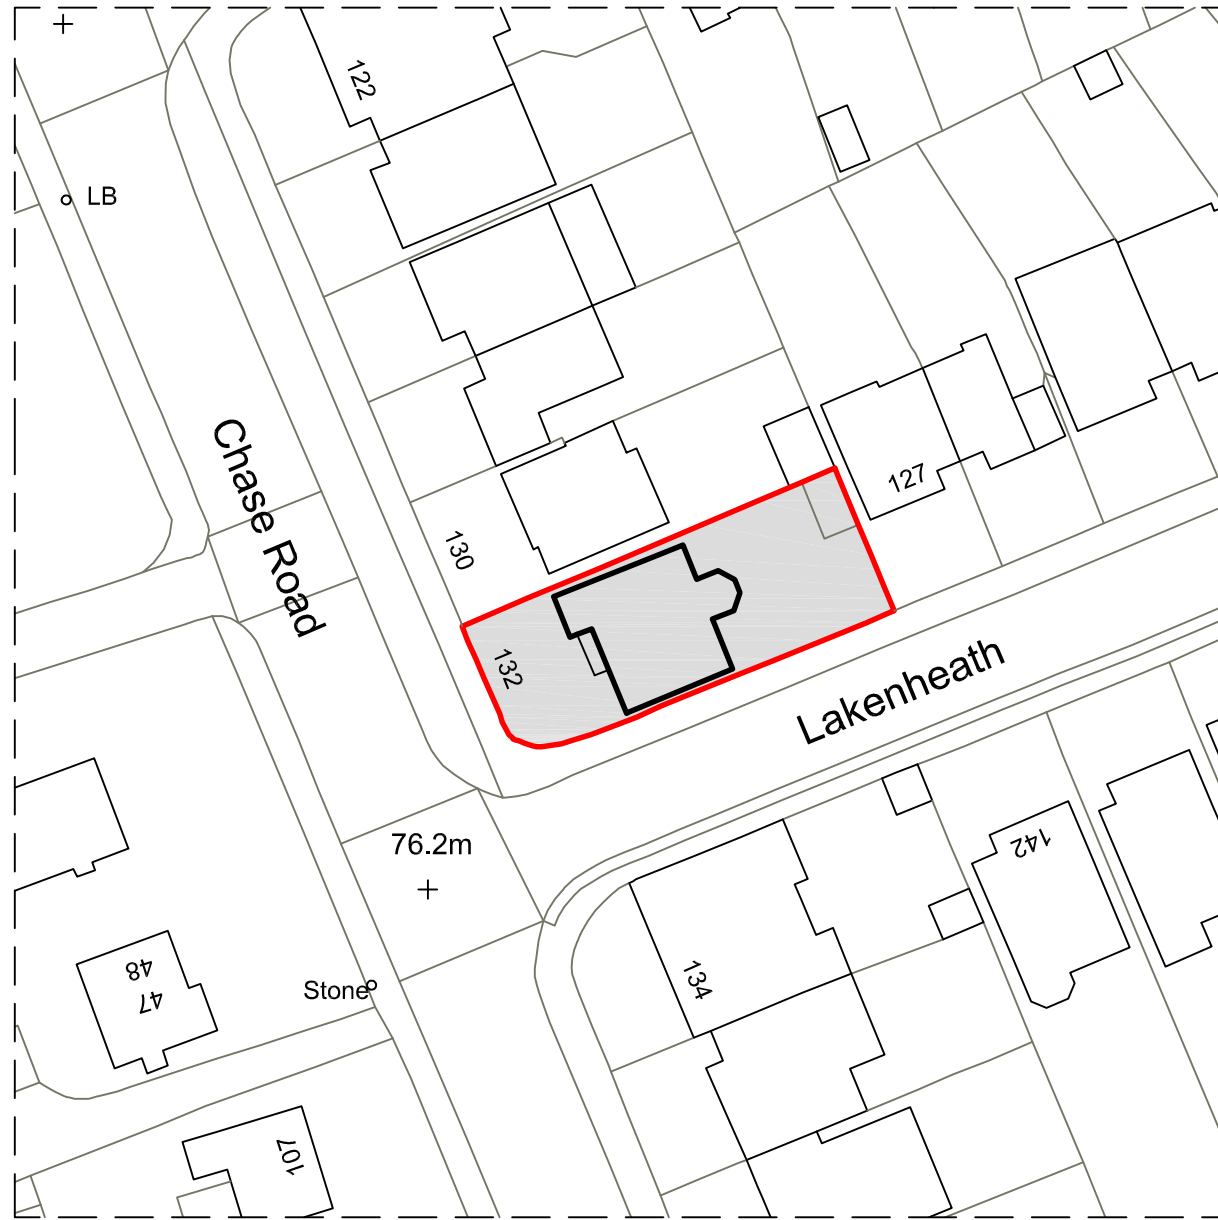


**EXISTING LOCATION PLAN**

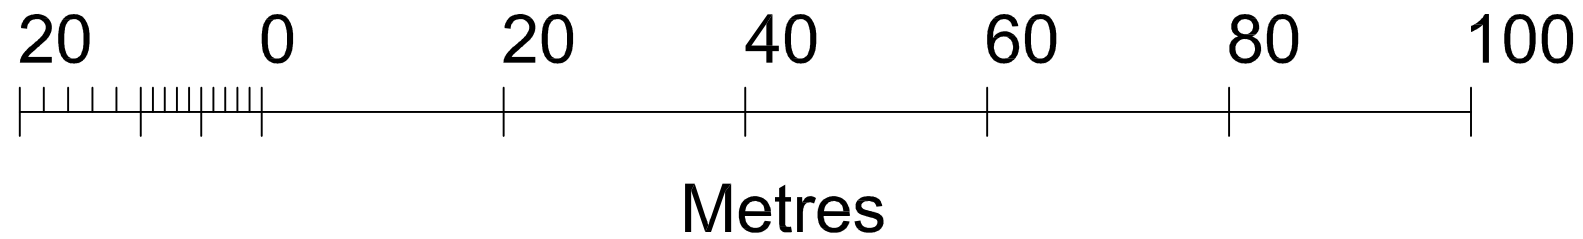

**OSO designs**  
 OSO designs:  
 210 durants road,  
 enfield, london, en3 7df  
 email: ahmet@oso-designs.com  
 web: www.oso-designs.com  
 tel: 07815 476297


PROJECT: 132 CHASE ROAD, ENFIELD, N14 4LE  
 TITLE: EXISTING LOCATION PLAN  
 JOB No: 00551  
 SCALE: 1:1250 @ A3 (do not scale from drawing)  
 DATE: APRIL 2022  
 DRAWING NUMBER: P11

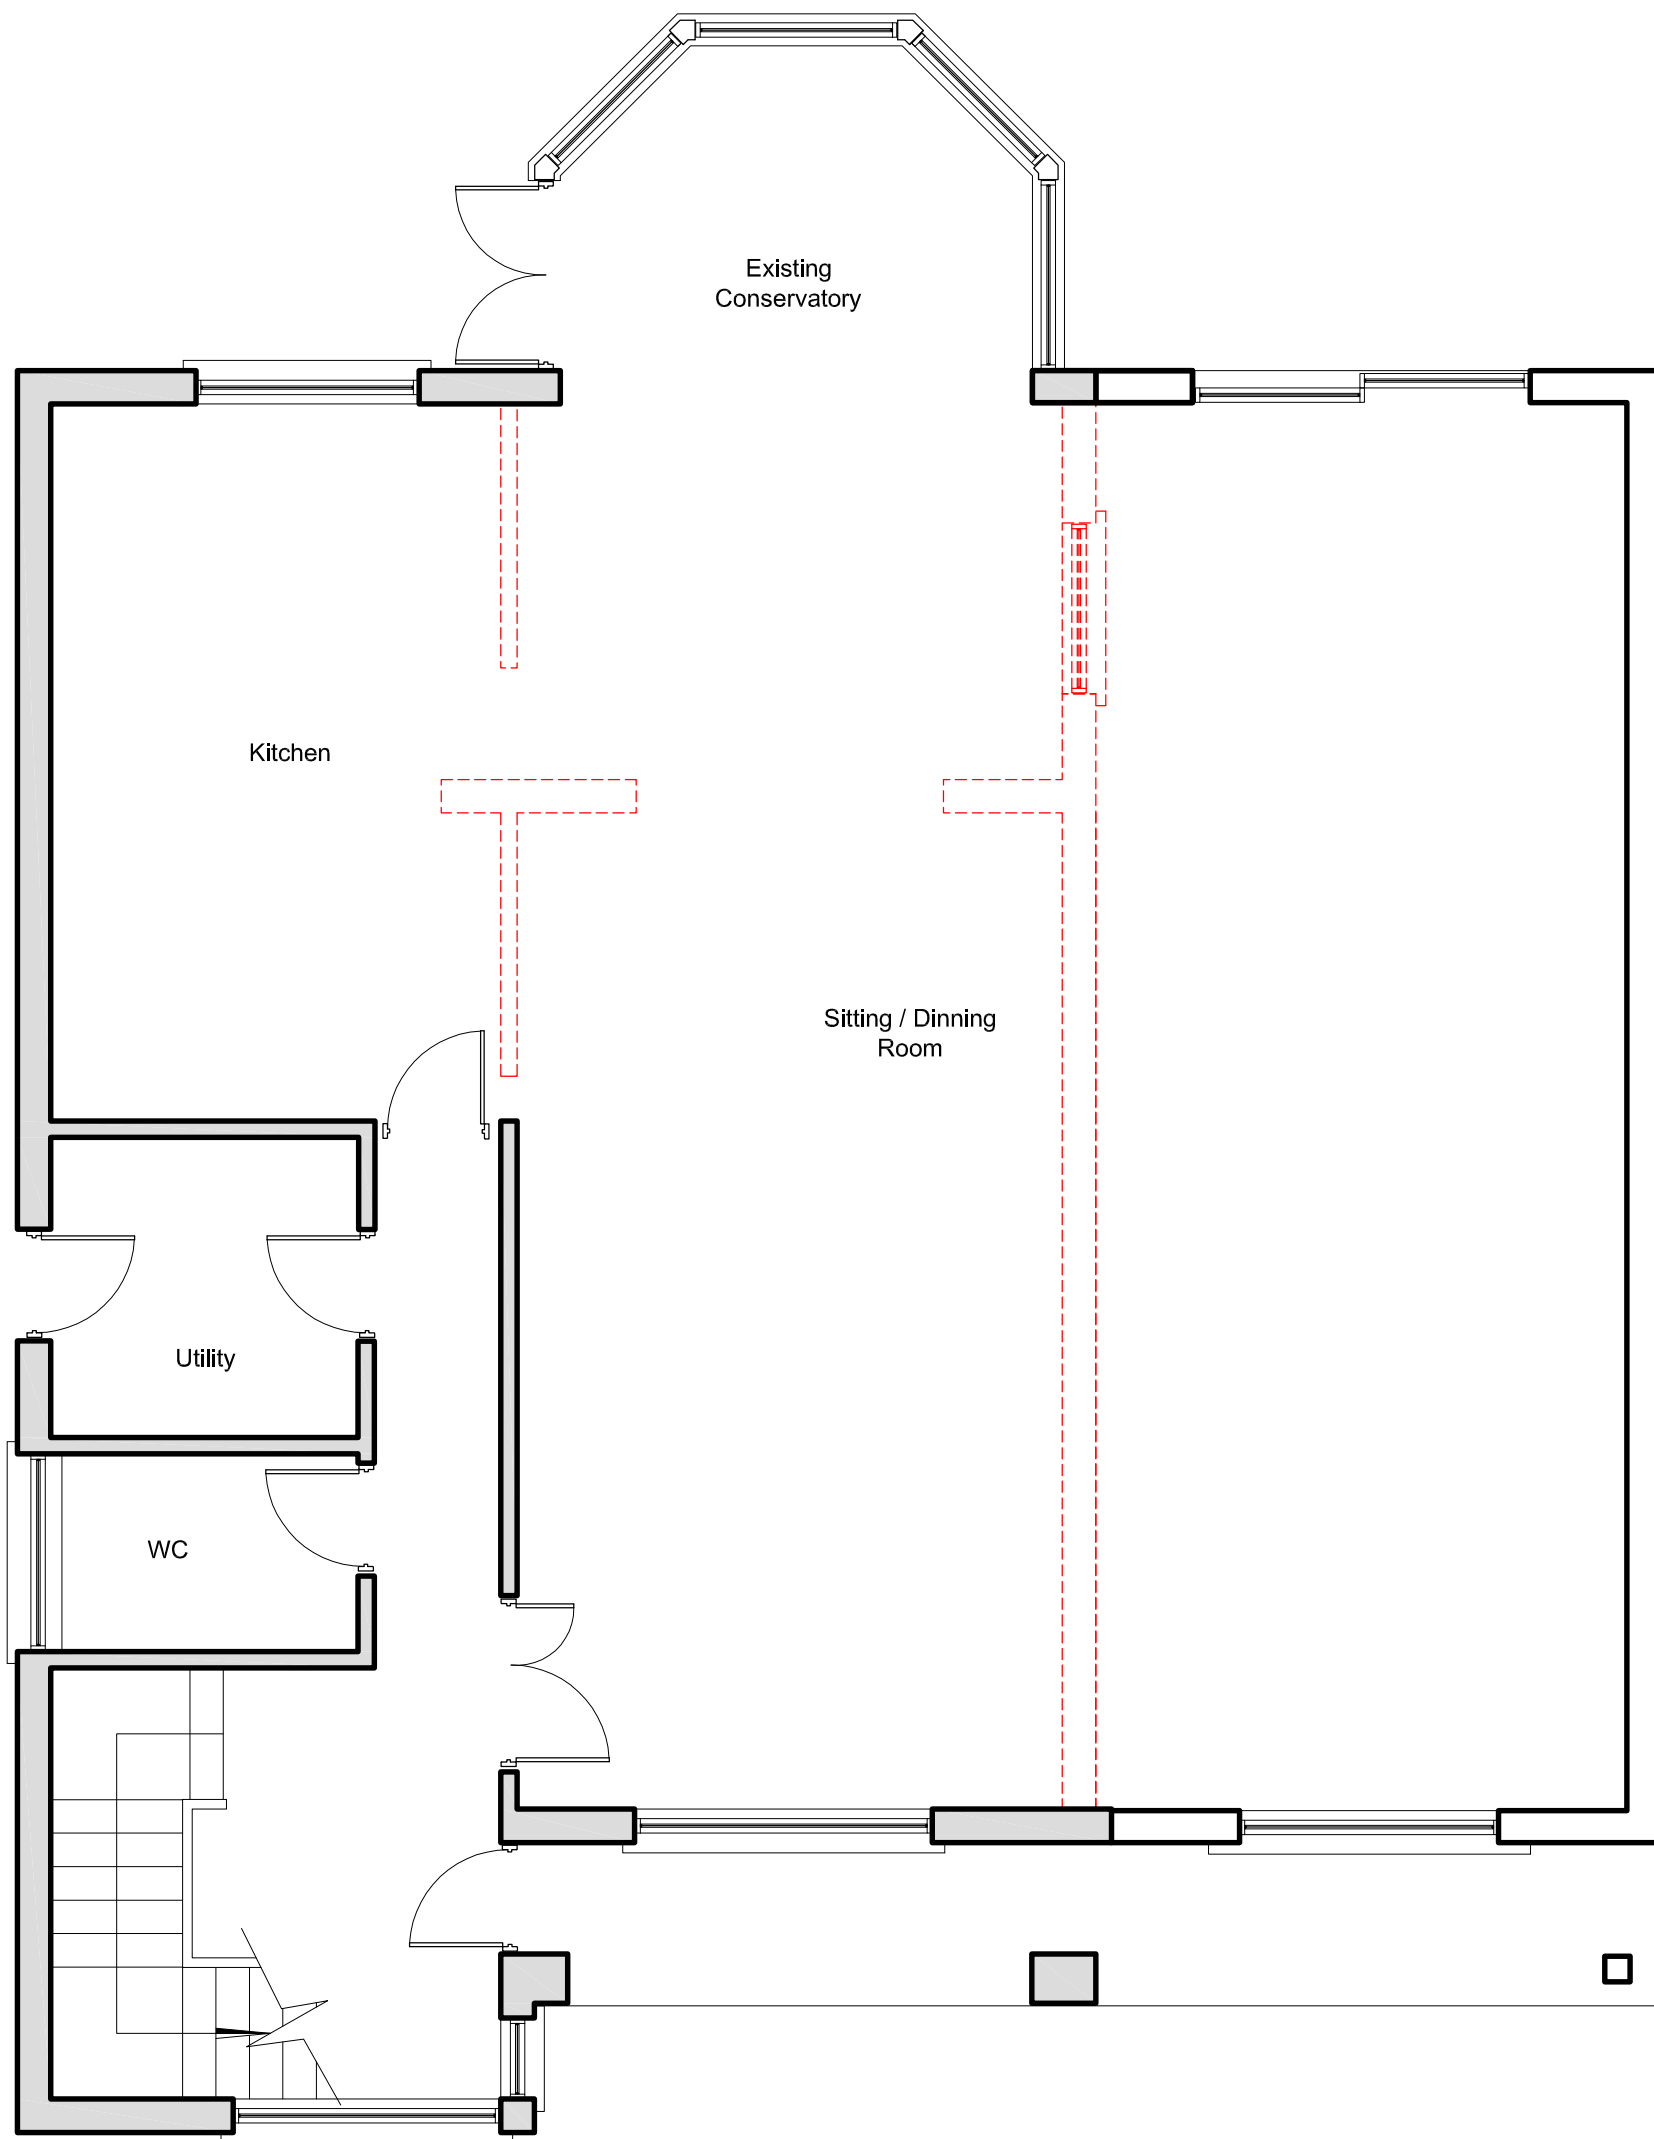

**PROPOSED GROUND FLOOR PLAN**

**OSO designs**  
 OSO designs:  
 210 durants road,  
 enfield, london, en3 7df  
 email: ahmet@oso-designs.com  
 web: www.oso-designs.com  
 tel: 07815 476297


PROJECT: 132 CHASE ROAD, ENFIELD, N14 4LE  
 TITLE: PROPOSED GROUND FLOOR PLAN  
 JOB No: 00551  
 SCALE: 1:50 @ A3 (do not scale from drawing)  
 DATE: APRIL 2022  
 DRAWING NUMBER: P11

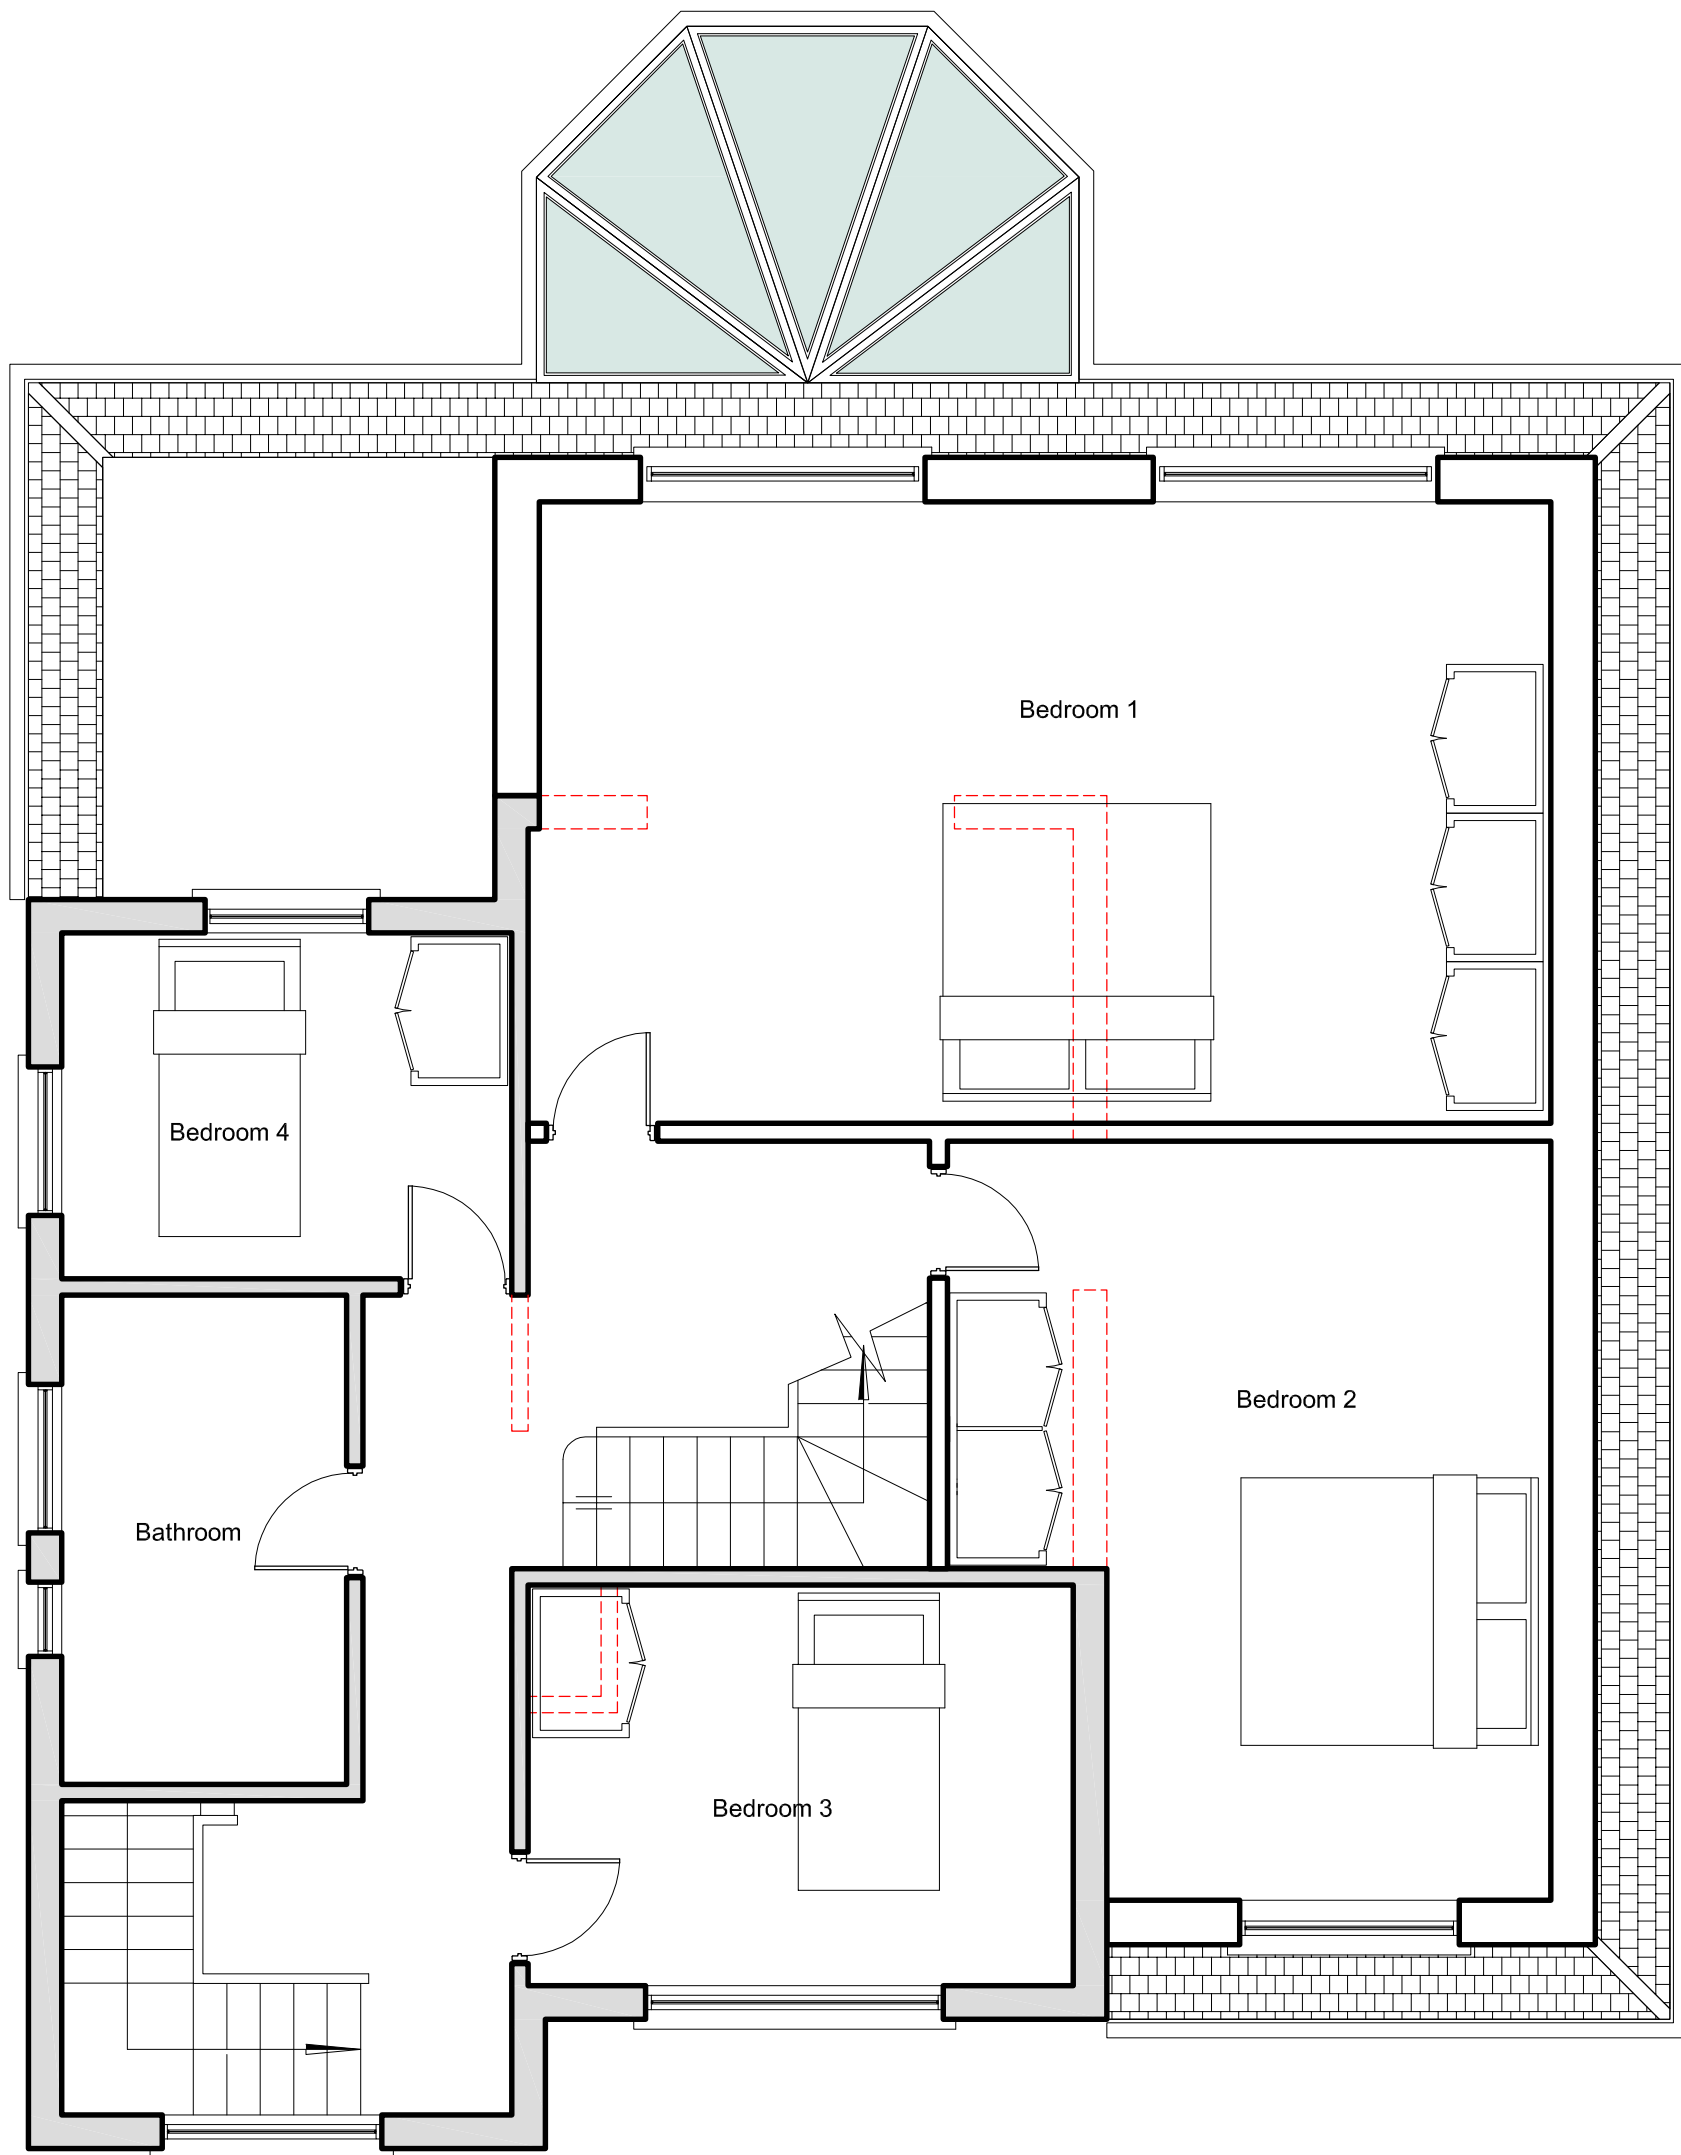

**PROPOSED FIRST FLOOR PLAN**

**OSO designs**  
 OSO designs:  
 210 durants road,  
 enfield, london, en3 7df  
 email: ahmet@oso-designs.com  
 web: www.oso-designs.com  
 tel: 07815 476297

PROJECT: 132 CHASE ROAD, ENFIELD, N14 4LE  
 TITLE: PROPOSED FIRST FLOOR PLAN  
 JOB No: 00551  
 SCALE: 1:50 @ A3 (do not scale from drawing)  
 DATE: APRIL 2022  
 DRAWING NUMBER: P12

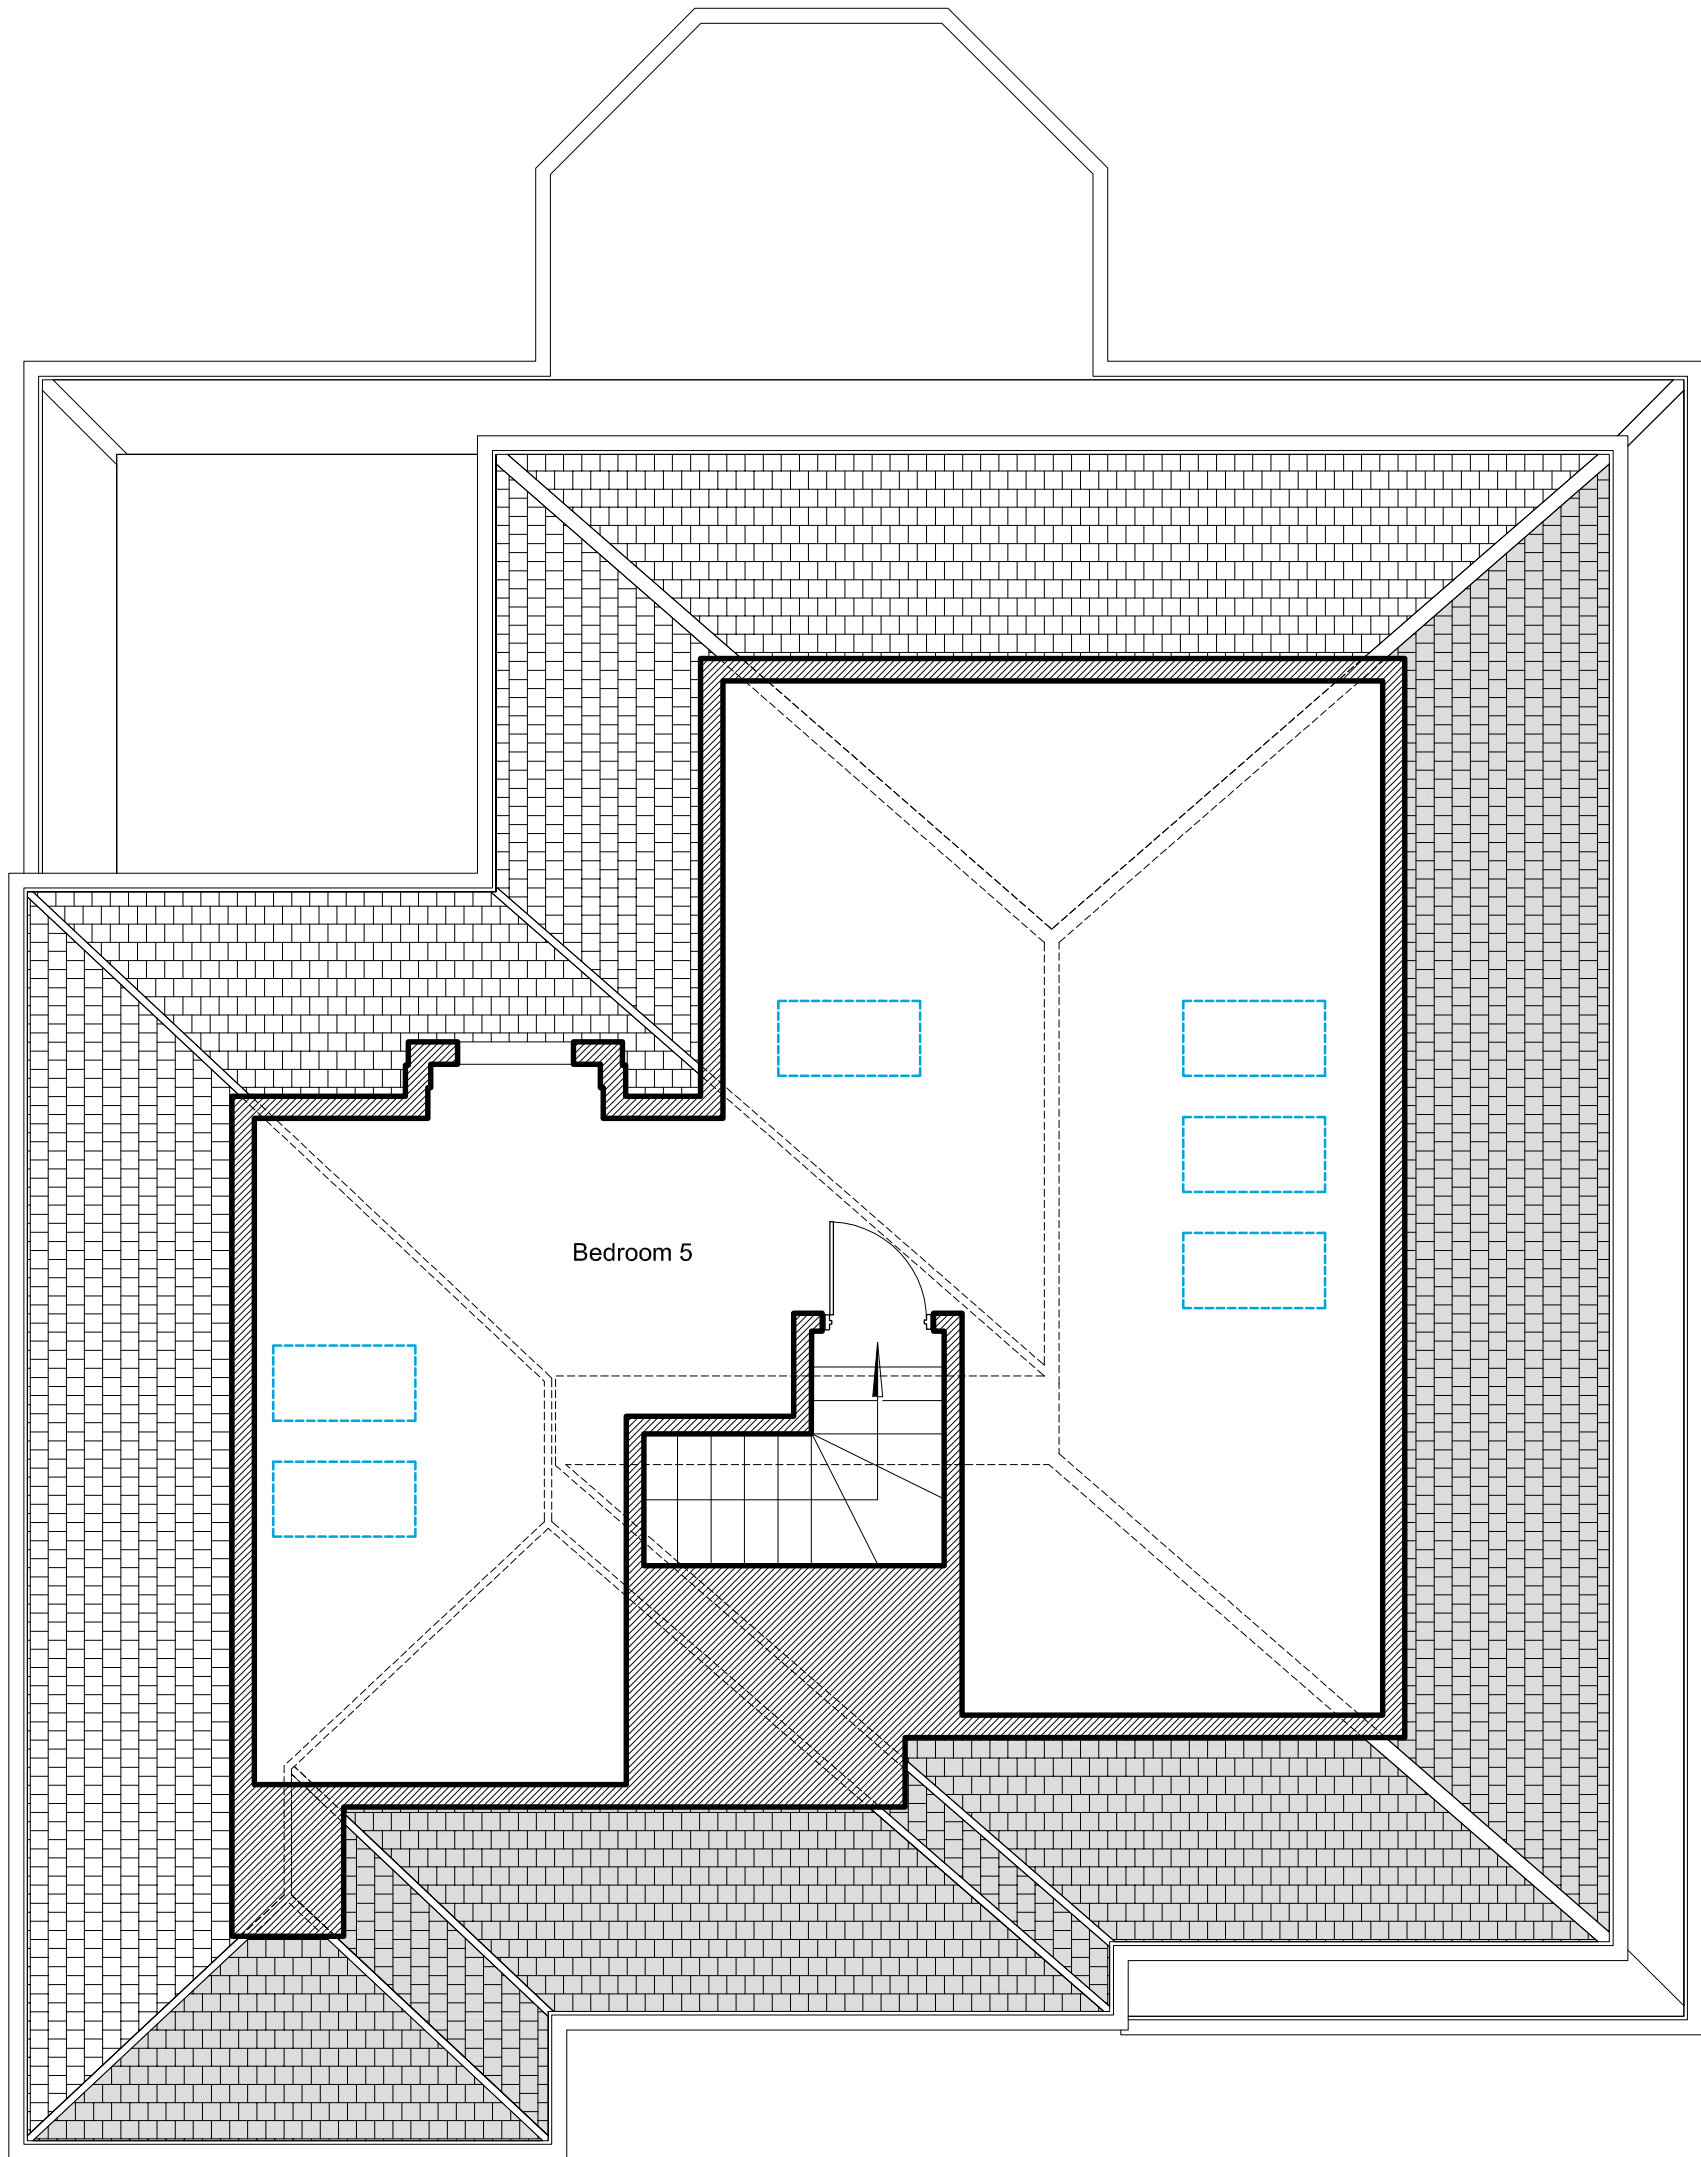

**PROPOSED SECOND FLOOR**

**OSO designs**

OSO designs:  
210 durants road,  
enfield, london, en3 7df  
email: ahmet@oso-designs.com  
web: www.oso-designs.com  
tel: 07815 476297

PROJECT: 132 CHASE ROAD, ENFIELD, N14 4LE


TITLE: PROPOSED SECOND FLOOR

JOB No: 00559

SCALE: 1:50 @ A3 (do not scale from drawing)

DATE: APRIL 2022

DRAWING NUMBER: P13

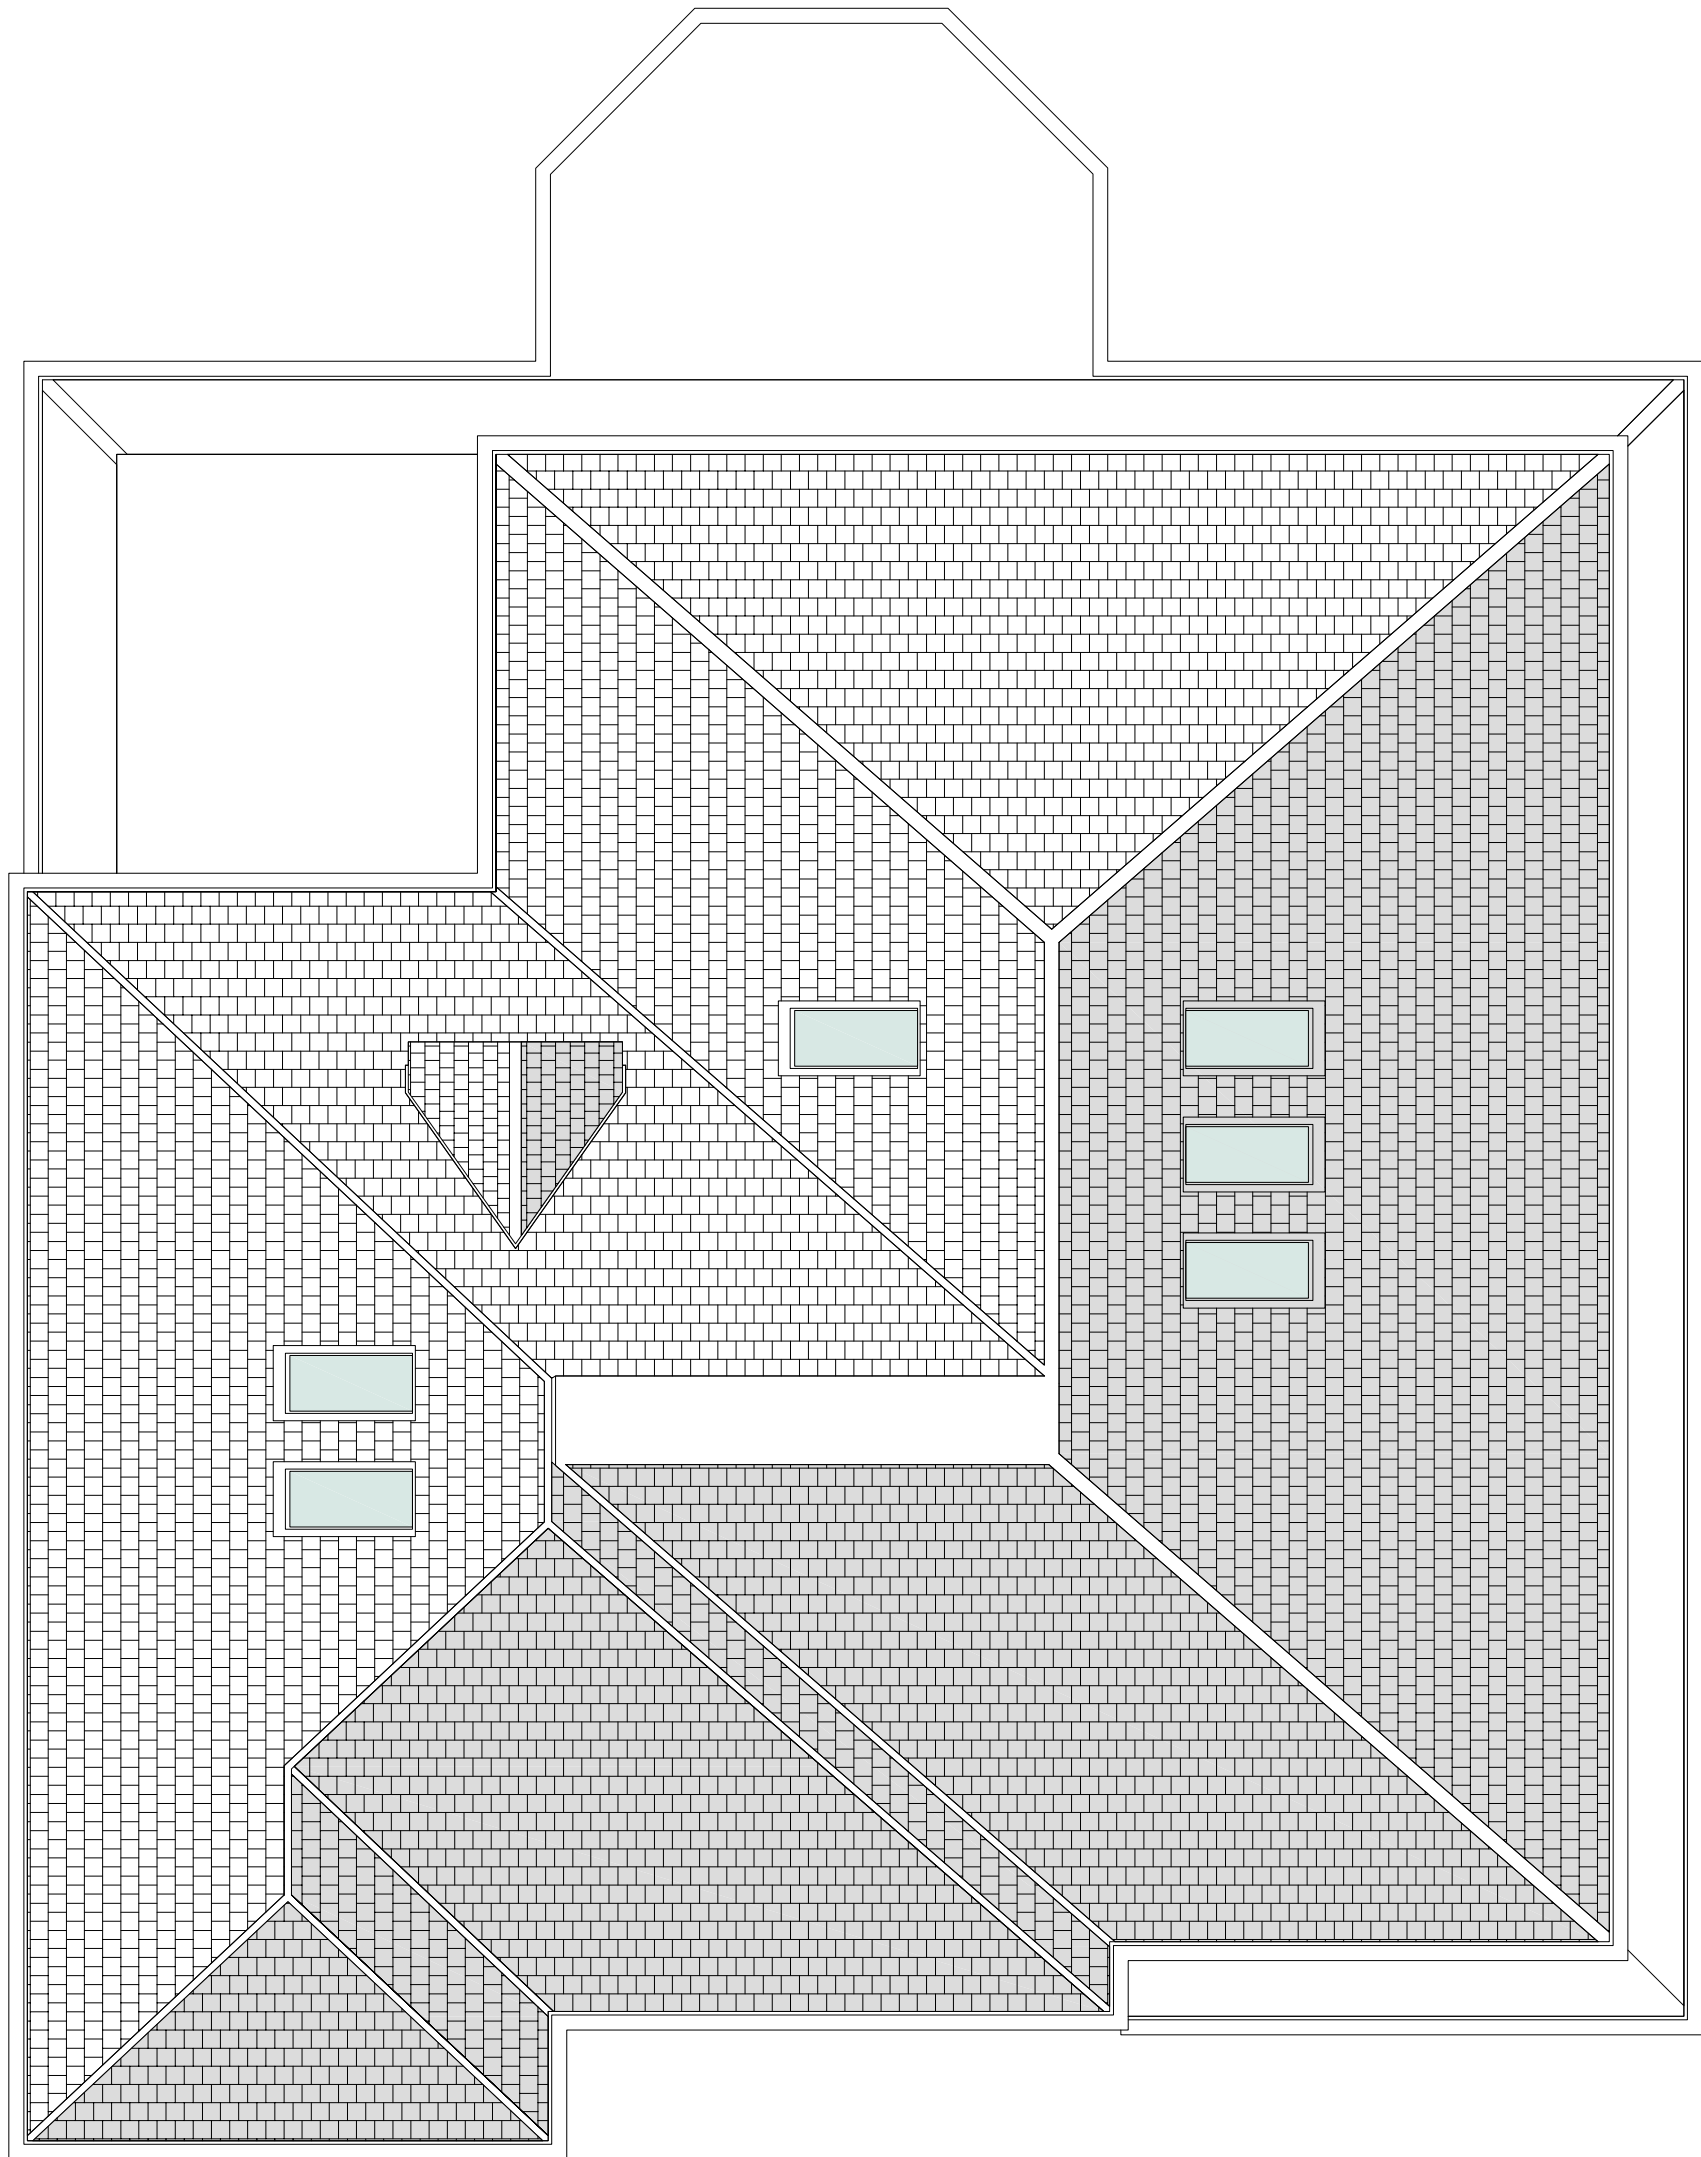

# PROPOSED ROOF PLAN

**OSO designs**

OSO designs:  
210 durants road,  
enfield, london, en3 7df  
email: ahmet@oso-designs.com  
web: www.oso-designs.com  
tel: 07815 476297

PROJECT: 132 CHASE ROAD, ENFIELD, N14 4LE

TITLE: PROPOSED ROOF PLAN

JOB No: 00559

SCALE: 1:50 @ A3 (do not scale from drawing)

DATE: APRIL 2022

DRAWING NUMBER: P14



## **PROPOSED CHASE ROAD ELEVATION**

**OSO designs**

**OSO designs:**  
210 durants road,  
enfield, london, en3 7df  
email: ahmet@oso-designs.com  
web: www.oso-designs.com  
tel: 07815 476297

PROJECT: 132 CHASE ROAD, ENFIELD, N14 4LE

TITLE: PROPOSED CHASE ROAD ELEVATION

JOB No: 00559

SCALE: 1:50 @ A3 (do not scale from drawing)

DATE: APRIL 2022

DRAWING NUMBER: P15



## **PROPOSED REAR ELEVATION**

**OSO designs**

**OSO designs:**  
210 durants road,  
enfield, london, en3 7df  
email: ahmet@oso-designs.com  
web: www.oso-designs.com  
tel: 07815 476297

PROJECT: 132 CHASE ROAD, ENFIELD, N14 4LE

TITLE: PROPOSED REAR ELEVATION


JOB No: 00559

SCALE: 1:50 @ A3 (do not scale from drawing)

DATE: APRIL 2022

DRAWING NUMBER: P16



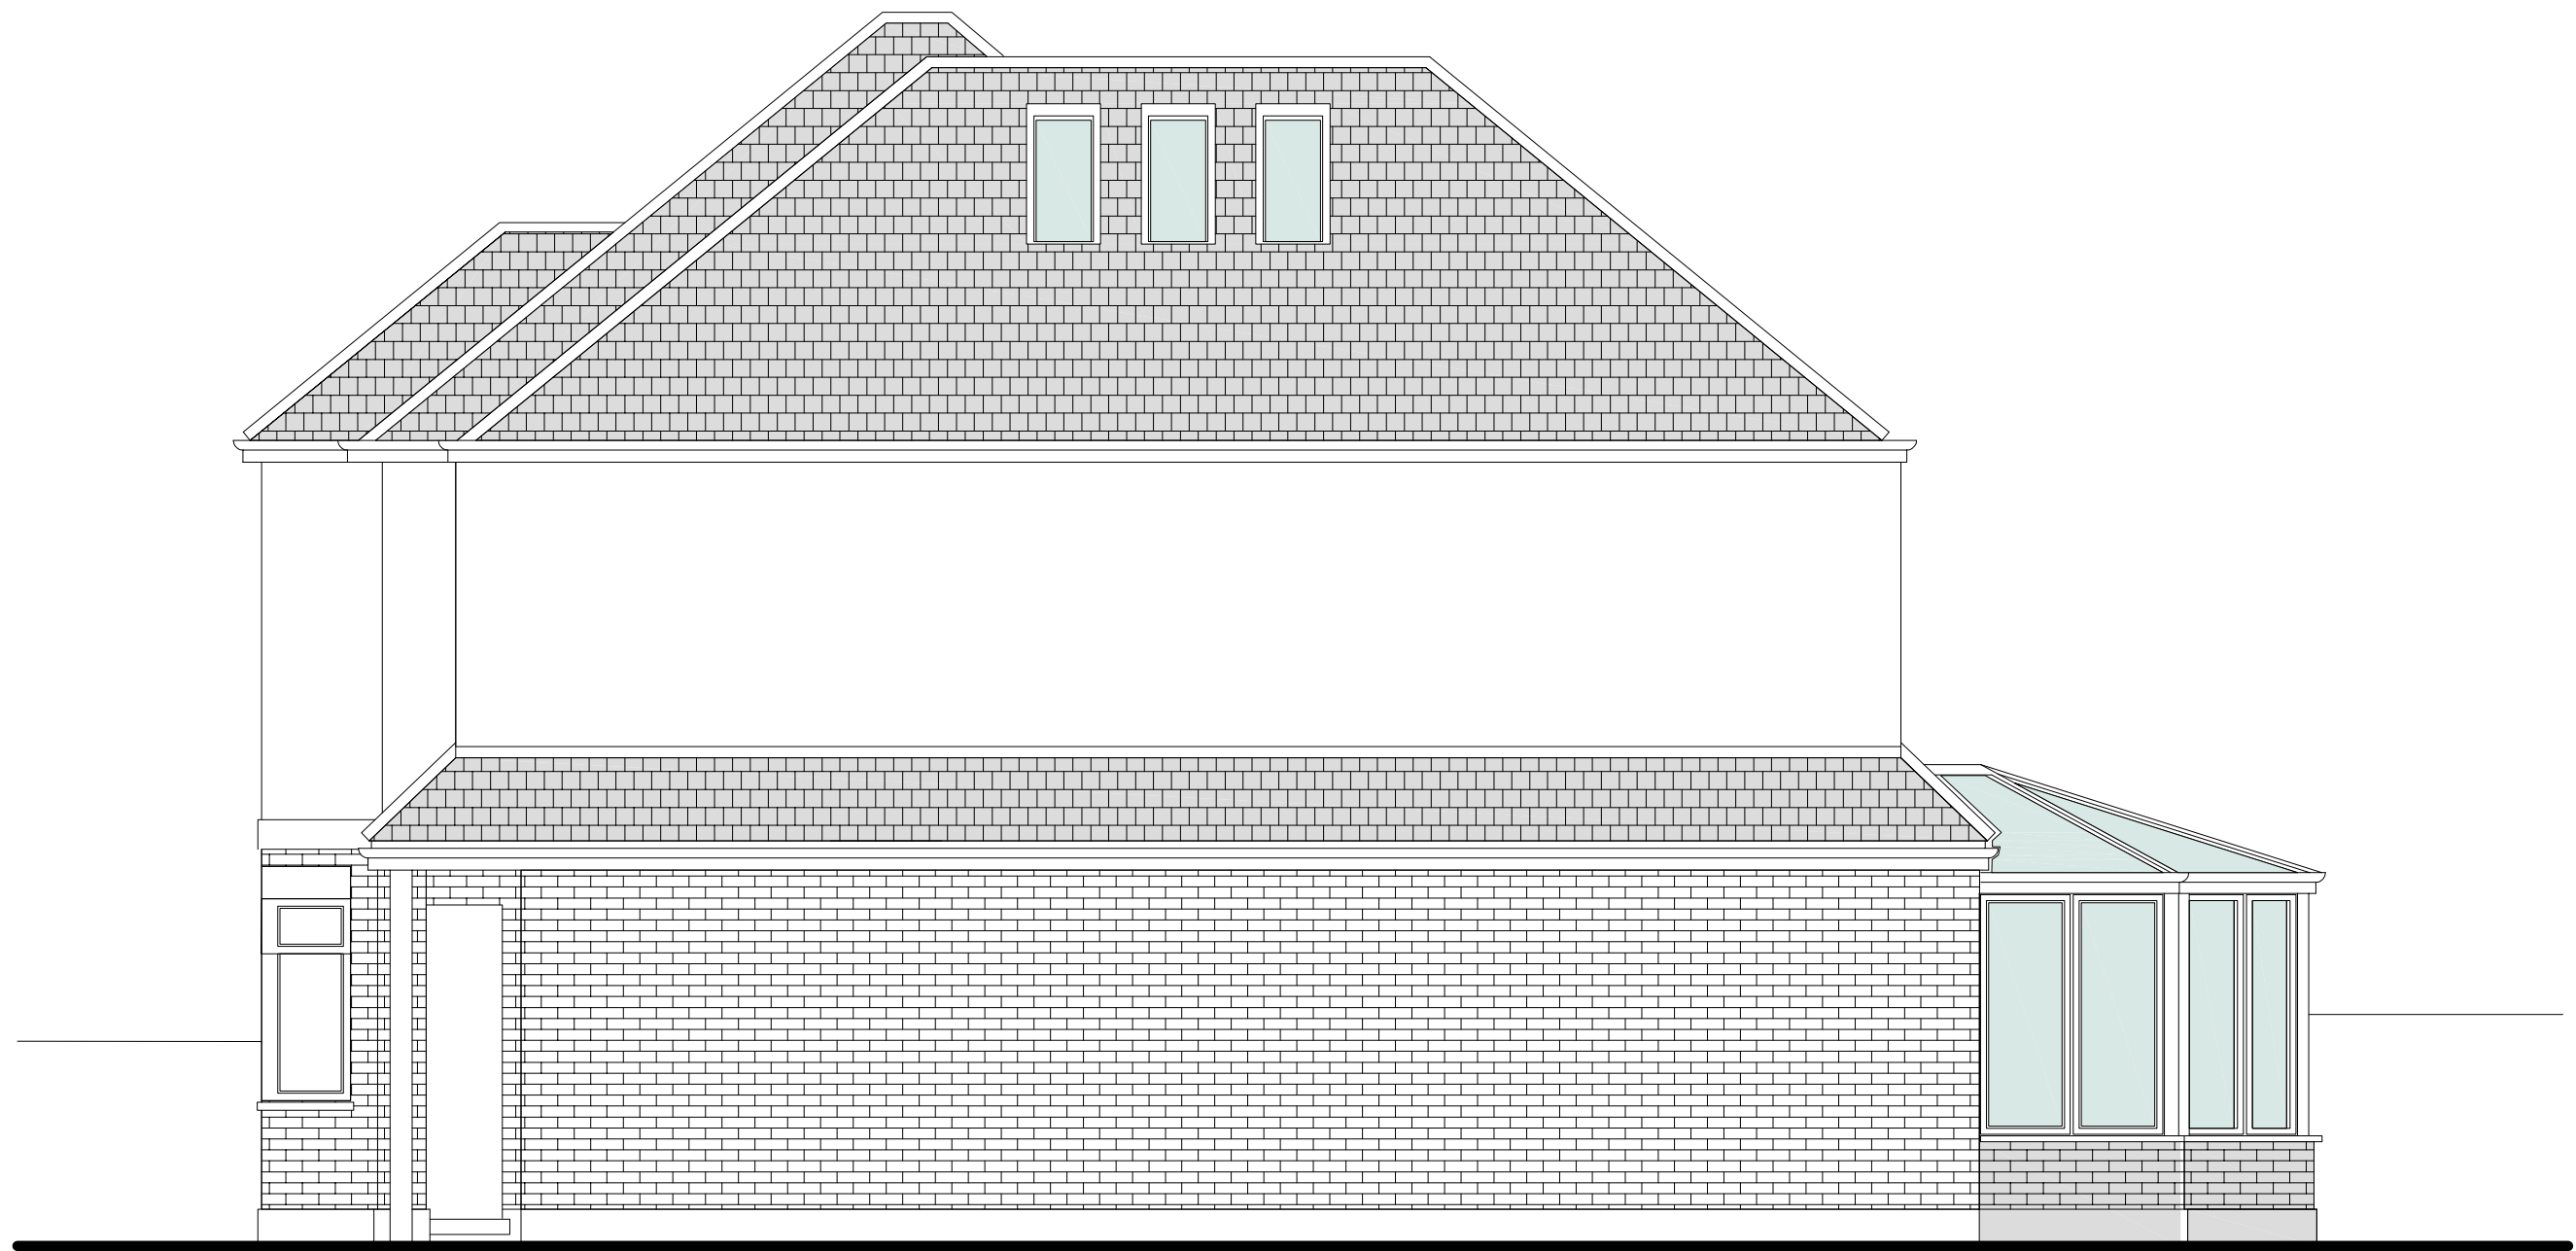

## **PROPOSED 'LAKENHEATH' ELEVATION**

**OSO designs**

**OSO designs:**  
210 durants road,  
enfield, london, en3 7df  
email: ahmet@oso-designs.com  
web: www.oso-designs.com  
tel: 07815 476297

PROJECT: 132 CHASE ROAD, ENFIELD, N14 4LE  
TITLE: PROPOSED 'LAKENHEATH' FLANK ELEVATION  
JOB No: 00559  
SCALE: 1:50 @ A3 (do not scale from drawing)  
DATE: APRIL 2022  
DRAWING NUMBER: P17