

THIS ELECTRONIC INFORMATION IS CONFIDENTIAL AND THE COPYRIGHT OF A JONES + CO ARCHITECTURAL SOLUTIONS. NO USE IS FORWARDED BY ELECTRONIC MEANS. IT IS TO BE USED FOR THE PROPOSED PURPOSE ONLY AND SHOULD BE ASSURED ON TO ANY OTHER PARTY IN ANY FORM IN WHOLE OR IN PART WITHOUT OUR EXPRESS PERMISSION. THE DATA IS SUPPLIED ELECTRONICALLY FOR CONVENIENCE ONLY. THE ORIGINAL INFORMATION IS THE HARD COPY WHICH WILL BE SUPPLIED ON REQUEST. NO DIMENSIONS OR OTHER INFORMATION SHOULD BE INFERRED FROM THE ELECTRONIC DATA UNLESS SPECIFICALLY SHOWN ON THE TRANSMISSION OR USE OF THIS DATA MAY HAVE ON ANY COMPUTER OR SYSTEMS WHETHER IN RELATION TO ANY DEFECT, VIBRATIONS OR ANY OTHER MATTER. YOUR RECEIPT OF THIS INFORMATION AND OPENING OF THE FILES CONSTITUTES ACCEPTANCE OF THESE TERMS.

CONSTRUCTION NOTES:

1. THIS DRAWING IS PREPARED SOLELY FOR DESIGN AND PLANNING PURPOSES. IT IS NOT TO BE USED FOR ANY OTHER PURPOSES, INCLUDING BUT NOT LIMITED TO, CONSTRUCTION PURPOSES AND SHOULD NOT BE USED FOR AS SUCH.
2. VERIFY ALL SITE DIMENSIONS AND LEVELS PRIOR TO MANUFACTURE OF ANY COMPONENT.
3. READ IN CONJUNCTION WITH ALL OTHER CONTRACT DOCUMENTATION.
4. BRING ANY APPARENT DISCREPANCY TO THE ATTENTION OF THE C.A. PRIOR TO MANUFACTURE/CONSTRUCTION.



1 SITE LOCATION PLAN

1:1250

SCALE 1:1250
20m 40m

a jones+co architectural solutions
29 Hyland Way, Hornchurch, Essex, RM11 1JN
Tel: 01708 755 674 Email: info@ajonesco.co.uk
www.ajonesco.co.uk

Job Title
**41 FOUNTAINS CRESCENT
SOUTHGATE
LONDON
N14 6BG**

Title

SITE LOCATION PLAN

Drawing Status

PLANNING

Drawn By **CI** Checked By

Scale **1:1250 (A3)** Date **22APR22**

Project No. Drawing No. Rev.

AJC-1485 01

Rev. Date Description Rev/Ck By

a jones+co architectural solutions

© A JONES + CO ARCHITECTURAL SOLUTIONS

THIS ELECTRONIC INFORMATION IS CONFIDENTIAL AND THE COPYRIGHT OF A JONES & CO. ARCHITECTURAL SOLUTIONS. NO USE IS PERMITTED OF IT OTHER THAN BY THE INTENDED RECIPIENT FOR THE PROPER PURPOSE, AND SHALL IT BE DISCLOSED OR PASSED ON TO ANY OTHER PARTY IN ANY FORM IN WHOLE OR IN PART WITHOUT OUR EXPRESS PERMISSION.

THE DATA IS SUPPLIED ELECTRONICALLY FOR CONVENIENCE ONLY. THE ORIGINAL INFORMATION IS THE HARD COPY WHICH WILL BE SUPPLIED ON REQUEST. NO DIMENSIONS OR OTHER INFORMATION SHOULD BE INFERRED FROM THE ELECTRONIC DATA UNLESS SPECIFICALLY SHOWN ON THE HARD COPY. WE ACCEPT NO LIABILITY FOR ANY EFFECT THAT THE TRANSMISSION OR USE OF THIS DATA MAY HAVE ON ANY COMPUTERS OR OTHER MACHINERY, WHETHER IN REACTION TO ANY EFFECT, WORK OR ANY OTHER MATTER, WHOSE BEHAVIOUR THIS INFORMATION AND OPENING OF THE FILES CONSTITUTES ACCEPTANCE OF THESE TERMS.

CONSTRUCTION NOTES

1. THIS DRAWING IS PREPARED FOR DESIGN AND PLANNING SUBMISSION PURPOSES. IT IS NOT INTENDED OR SUITABLE FOR EITHER BUILDING REGULATIONS OR CONSTRUCTION PURPOSES AND SHOULD NOT BE USED FOR AS SUCH.
2. VERIFY ALL SET DIMENSIONS AND LEVELS PRIOR TO MANUFACTURE OF ANY COMPONENT.
3. READ IN CONJUNCTION WITH ALL OTHER CONTRACT DOCUMENTATION
4. BRING ANY APPARENT DISCREPANCY TO THE ATTENTION OF THE C.A. PRIOR TO MANUFACTURE/CONSTRUCTION.

Job Title

**41 FOUNTAINS CRESCENT
SOUTHGATE
LONDON
N14 6BG**

Title

EXISTING PLANS


Drawing Status

PLANNING



EXISTING GROUND FLOOR PLAN

1:100

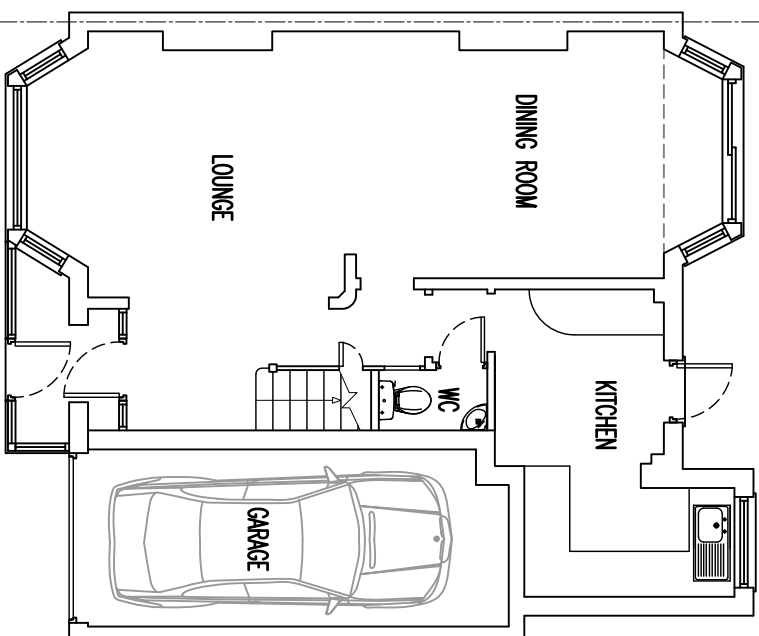


REAR GARDEN

BOUNDARY LINE

BOUNDARY LINE

EXISTING FIRST FLOOR PLAN

1:100

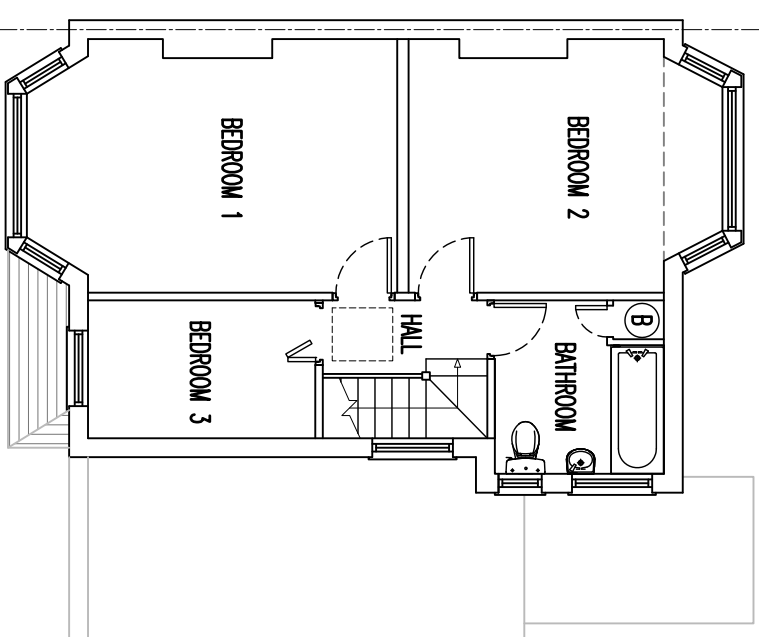


REAR GARDEN

BOUNDARY LINE

BOUNDARY LINE

EXISTING FIRST FLOOR PLAN

1:100

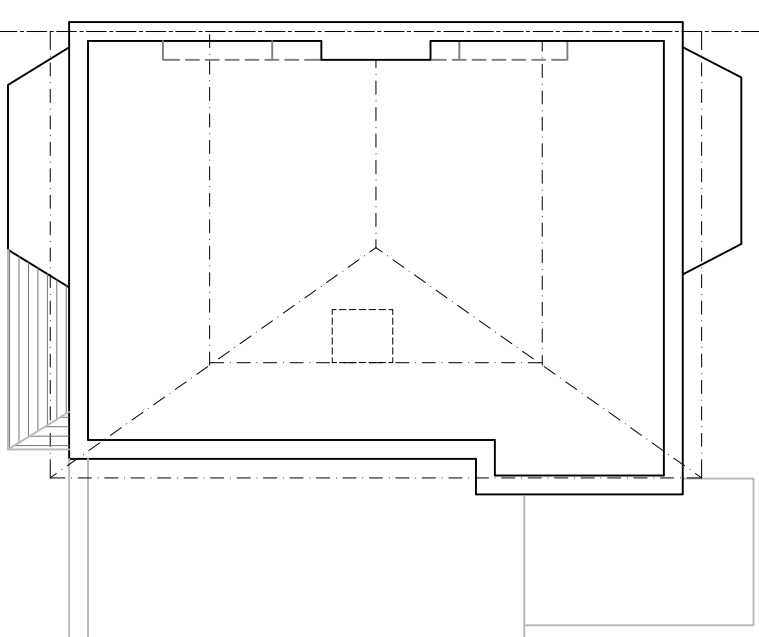

REAR GARDEN

BOUNDARY LINE

BOUNDARY LINE

Rev.	Date	Description	Rev/Chtk By
<hr/>			
a jones+co architectural solutions			
<hr/>			

a jones+co architectural solutions
29 Hyland Way Hornchurch Essex RM11 1DN
Tel: 01708 755 674 Email: info@ajonesco.co.uk
www.ajonesco.co.uk

Job Title

**41 FOUNTAINS CRESCENT
SOUTHGATE
LONDON
N14 6BG**

Title

EXISTING PLANS

Drawing Status

PLANNING

Drawn By	Checked By
----------	------------

 Ω

Scale	Date
-------	------

Project No.	Drawing No.	Rev.
-------------	-------------	------

AUC-1485 02

THIS ELECTRONIC INFORMATION IS CONFIDENTIAL AND THE COPYRIGHT IS RESERVED TO ARCHITECTURAL SOLUTIONS. NO USE IS PERMITTED OF IT OTHER THAN BY THE INTENDED RECIPIENT FOR THE PROPER PURPOSES AND SHALL IT BE DISCLOSED OR PASSED ON TO ANY OTHER PARTY IN ANY FORM IN WHOLE OR IN PART WITHOUT OUR EXPRESS PERMISSION.

THE DATA IS SUPPLIED ELECTRONICALLY FOR CONVENIENCE ONLY. THE ORIGINAL INFORMATION IS THE HARD COPY WHICH WILL BE SUPPLIED ON REQUEST. NO DIMENSIONS OR OTHER INFORMATION SHOULD BE INFERRED FROM THE ELECTRONIC DATA UNLESS SPECIFICALLY SHOWN ON THE HARD COPY. WE ACCEPT NO LIABILITY FOR ANY EFFECT THAT THE TRANSMISSION OR USE OF THIS DATA MAY HAVE ON ANY COMPUTERS OR OTHER MACHINERY IN RELATION TO ANY EFFECT, LOSS OR ANY OTHER MATTER. YOUR RECEIPT OF THIS INFORMATION AND OPENING OF THE FILES CONSTITUTES ACCEPTANCE OF THESE TERMS.

1. THESE DRAWINGS IS PREPARED SOLELY FOR DESIGN AND PLANNING PURPOSES. IT IS NOT INTENDED FOR CONSTRUCTION PURPOSES. IT SHOULD NOT BE USED FOR AS SUCH.
2. VERIFY ALL SITE DIMENSIONS AND LEVELS PRIOR TO CONSTRUCTION.
3. READ IN CONJUNCTION WITH ALL OTHER CONTRACT DOCUMENTATION PRIOR TO MANUFACTURE/CONSTRUCTION.
4. BRING ANY APPARENT DISCREPANCY TO THE ATTENTION OF THE C.

1 PROPOSED GROUND FLOOR PLAN

2 PROPOSED FIRST FLOOR PLAN

3 PROPOSED SECOND FLOOR PLAN

1m 2m 3m

[illegible]

a jones+co architectural solutions

a jones+co architectural solutions
29 Hyland Way Homchurch Essex RM11 1DN
Tel: 01708 755 674 Email: info@ajonesco.co.uk
www.ajonesco.co.uk

**41 FOUNTAINS CRESCENT
SOUTHGATE
LONDON
N14 6BG**

PROPOSED PLANS

PLANNING

Drawn By _____ Checked By _____

Ω

Scale	Date
-------	------

Project No.	Drawing No.	Rev.
-------------	-------------	------

AJC-1485 03

1. THIS DRAWING IS PREPARED FOR DESIGN AND PLANNING SUBMISSION PURPOSES. IT IS NOT INTENDED OR SUITABLE FOR EITHER BUILDING REGULATIONS OR CONSTRUCTION PURPOSES AND SHOULD NOT BE USED FOR AS SUCH.
2. VERIFY ALL SITE DIMENSIONS AND LEVELS PRIOR TO MANUFACTURE OF ANY COMPONENT.
3. READ IN CONJUNCTION WITH ALL OTHER CONTRACT DOCUMENTATION.
4. BRING ANY APPARENT DISCREPANCY TO THE ATTENTION OF THE C.A. PRIOR TO MANUFACTURE/CONSTRUCTION.

[illegible]

a jones+co architectural solutions

a jones+co architectural solutions
29 Hyland Way Homchurch Essex RM11 1DN
Tel: 01708 755 674 Email: info@ajonesco.co.uk
www.ajonesco.co.uk

**41 FOUNTAINS CRESCENT
SOUTHGATE
LONDON
N14 6BG**


EXISTING ELEVATIONS

Drawing Status		PLANNING
Drawn By	Checked By	
CI		
Scale	Date	
1:100 (A5)	22APR22	
Project No.	Drawing No.	Rev.
AJC-1485	04	

THIS ELECTRONIC INFORMATION IS CONFIDENTIAL AND THE COPYRIGHT OF A JONES + CO ARCHITECTURAL SOLUTIONS. NO USE IS FORWARDED BY THE ARCHITECTURAL SOLUTIONS FOR THE REPRODUCTION OR TRANSMISSION OF ANY INFORMATION OR TO ANY OTHER PARTY IN ANY FORM IN WHOLE OR IN PART WITHOUT OUR EXPRESS PERMISSION. THE DATA IS SUPPLIED ELECTRONICALLY FOR CONVENIENCE ONLY. THE ORIGINAL INFORMATION IS THE HARD COPY WHICH WILL BE SUPPLIED ON REQUEST. NO DIMENSIONS OR OTHER INFORMATION SPECIFICALLY SHOWN ON THE HARD COPY, WE ACCEPT NO LIABILITY FOR ANY EFFECT THAT THE TRANSMISSION OR USE OF THIS DATA MAY HAVE ON ANY COMPUTER OR SYSTEMS WHETHER IN RELATION TO ANY DEFECT, WARS OR ANY OTHER MATTER. YOUR RECEIPT OF THIS INFORMATION AND OPENING OF THE FILES CONSTITUTES ACCEPTANCE OF THESE TERMS.


CONSTRUCTION NOTES.

1. THE DRAWINGS IS PREPARED SOLELY FOR DESIGN AND PLANNING PURPOSES. IT IS NOT TO BE USED FOR THE CONSTRUCTION OF ANY OTHER BUILDING REGULATIONS OR CONSTRUCTION PURPOSES AND SHOULD NOT BE USED FOR AS SUCH.
2. VERIFY ALL SITE DIMENSIONS AND LEVELS PRIOR TO MANUFACTURE OF ANY COMPONENT.
3. READ IN CONJUNCTION WITH ALL OTHER CONTRACT DOCUMENTATION
4. BRING ANY APPARENT DISCREPANCY TO THE ATTENTION OF THE C.A. PRIOR TO MANUFACTURE/CONSTRUCTION.

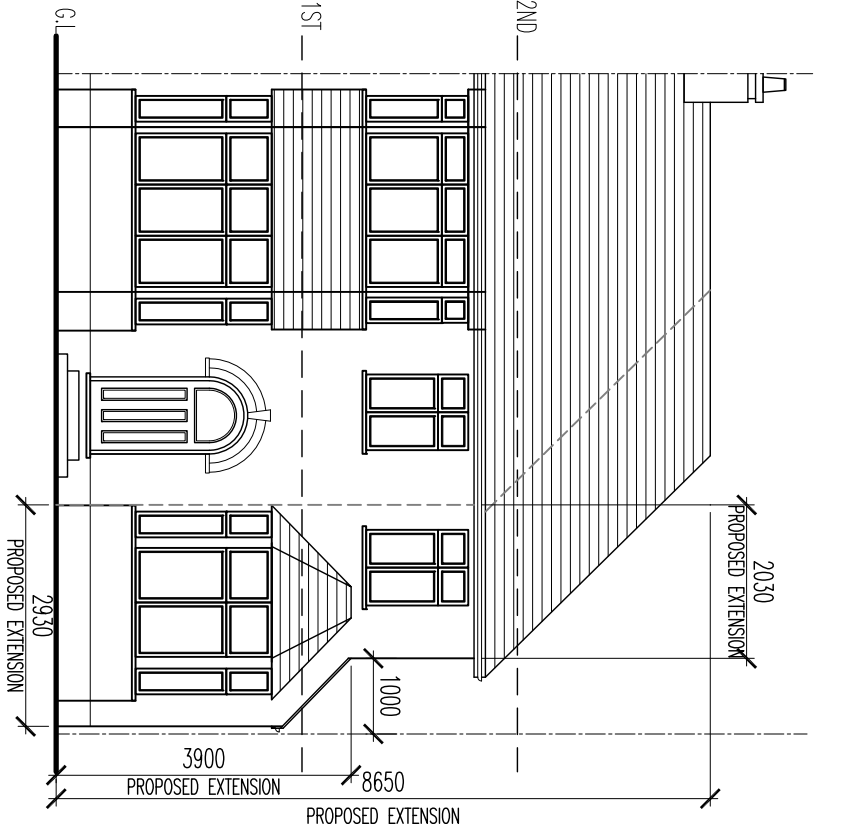


1 PROPOSED FRONT ELEVATION

1:100

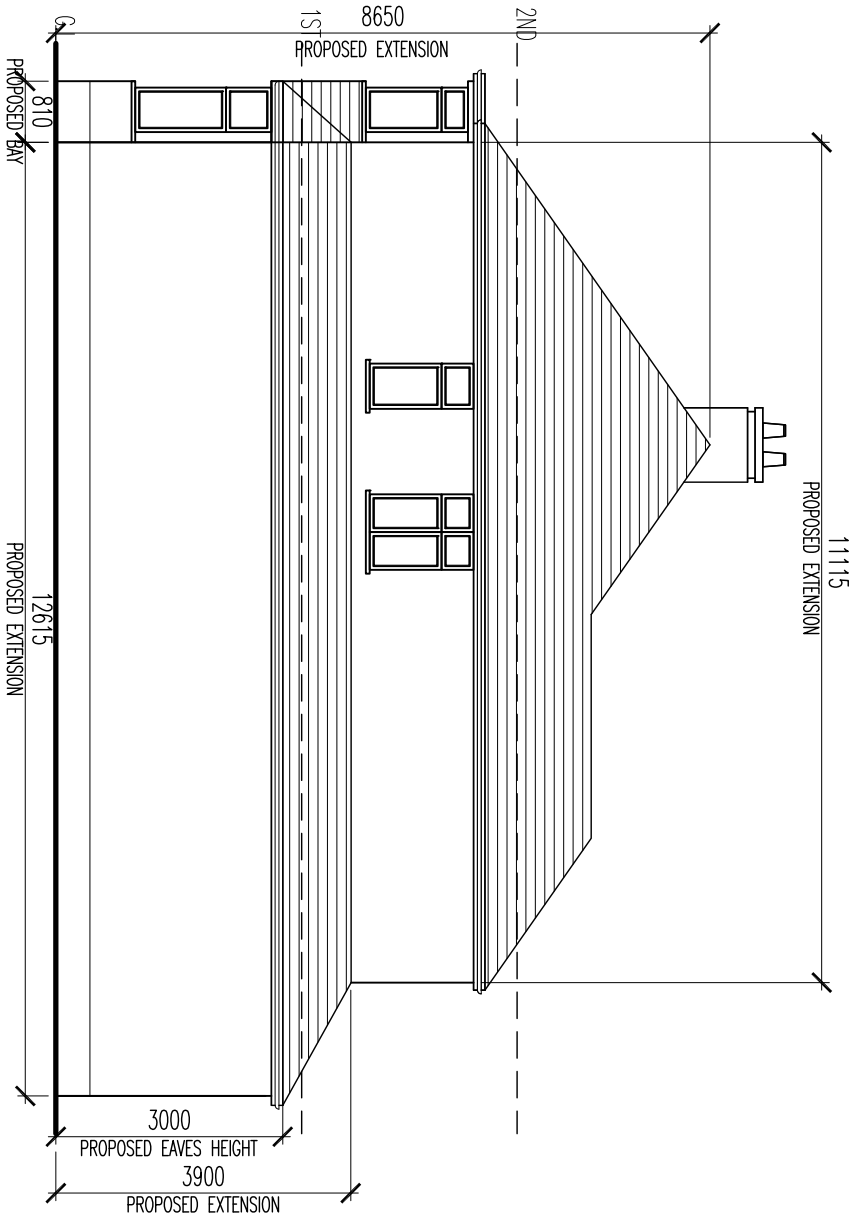


3 PROPOSED SIDE ELEVATION

1:100

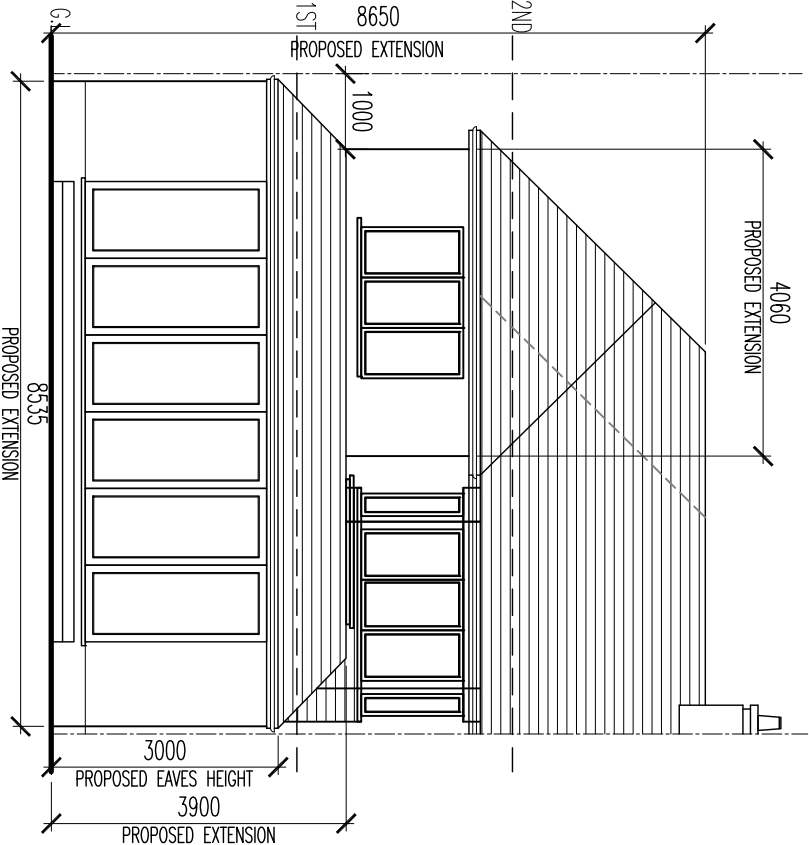

2 PROPOSED REAR ELEVATION

1:100

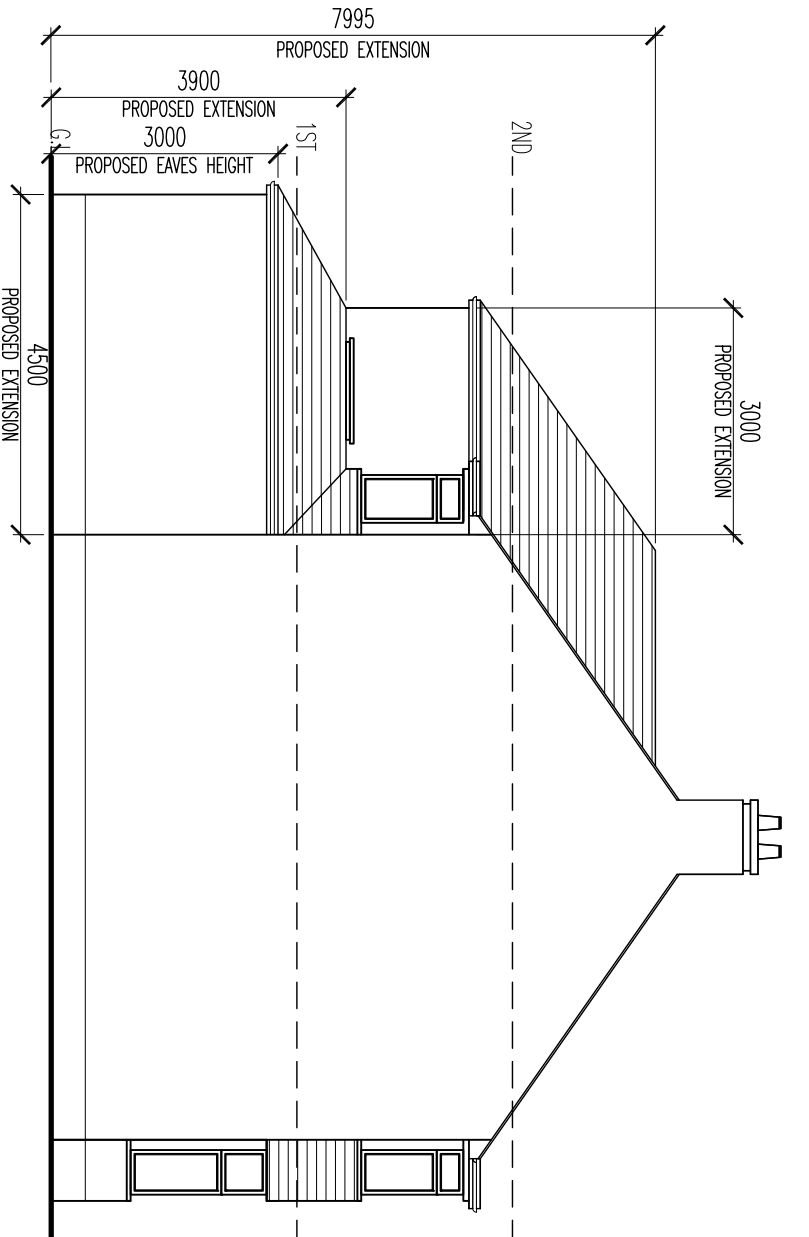

4 PROPOSED SIDE ELEVATION

1:100

SCALE 1:100



PROPOSED ELEVATIONS

Job Title
**41 FOUNTAINS CRESCENT
SOUTHGATE
LONDON
N14 6BG**

a jones+co architectural solutions
29 Hyland Way Hornchurch Essex RM11 1DN
Tel: 01708 755 674 Email: info@ajonesco.co.uk
www.ajonesco.co.uk

a jones+co architectural solutions

Rev. Date Description Rev/Chk by

Drawing Status

PLANNING

Drawn By Checked By

CI

Scale 1:100 (A3) Date 22APR22

Project No. Drawing No. Rev.

AJC-1485 05


© A JONES + CO ARCHITECTURAL SOLUTIONS

THIS ELECTRONIC INFORMATION IS CONFIDENTIAL AND THE COPYRIGHT IS RESERVED BY A JONES + CO. ARCHITECTURAL SOLUTIONS, INC. FOR THE INFORMATION CONTAINED HEREIN. IT IS NOT TO BE REPRODUCED OR TRANSMITTED IN ANY FORM OR BY ANY MEANS, ELECTRONIC OR MECHANICAL, INCLUDING PHOTOCOPYING, RECORDING, OR BY ANY INFORMATION STORAGE AND RETRIEVAL SYSTEM, WITHOUT OUR EXPRESS PERMISSION.

THE DATA IS SUPPLIED ELECTRONICALLY FOR CONVENIENCE ONLY. THE ORIGINAL INFORMATION IS THE HARD COPY WHICH WILL BE SHIPPED ON REQUEST. NO DIMENSIONS OR OTHER INFORMATION SHOULD BE INFERRED FROM THE ELECTRONIC DATA UNLESS SPECIFICALLY SHOWN ON THE HARD COPY. WE ACCEPT NO LIABILITY FOR ANY EFFECT THAT THE TRANSMISSION OR USE OF THIS DATA MAY HAVE ON ANY COMPUTER OR OTHER MEDIUM, YOUR RELATION TO ANY OTHER PARTY, OR ANY OTHER MATTER. YOUR RECEIPT OF THIS INFORMATION AND OPENING OF THE FILES CONSTITUTES ACCEPTANCE OF THESE TERMS.


CONSTRUCTION NOTES

1. THESE DRAWINGS IS PREPARED SOLELY FOR DESIGN AND PLANNING PURPOSES. IT IS NOT INTENDED FOR CONSTRUCTION PURPOSES. IT SHOULD NOT BE USED FOR AS SUCH.
2. VERIFY ALL SITE DIMENSIONS AND LEVELS PRIOR TO CONSTRUCTION.
3. READ IN CONJUNCTION WITH ALL OTHER CONTRACT DOCUMENTATION PRIOR TO MANUFACTURE/CONSTRUCTION.
4. BRING ANY APPARENT DISCREPANCY TO THE ATTENTION OF THE C.

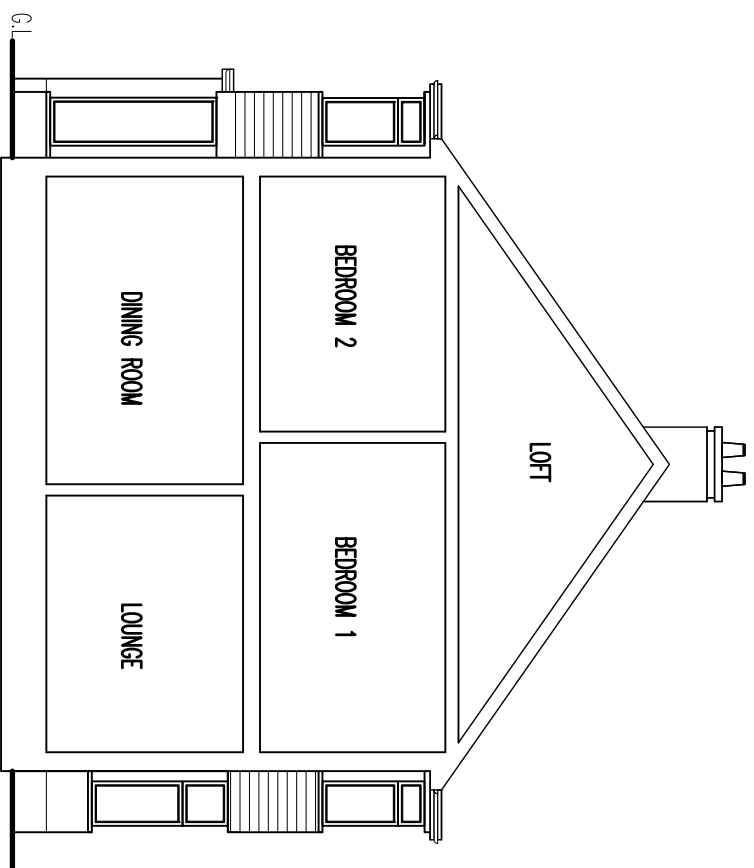

1 EXISTING SECTION

1:100

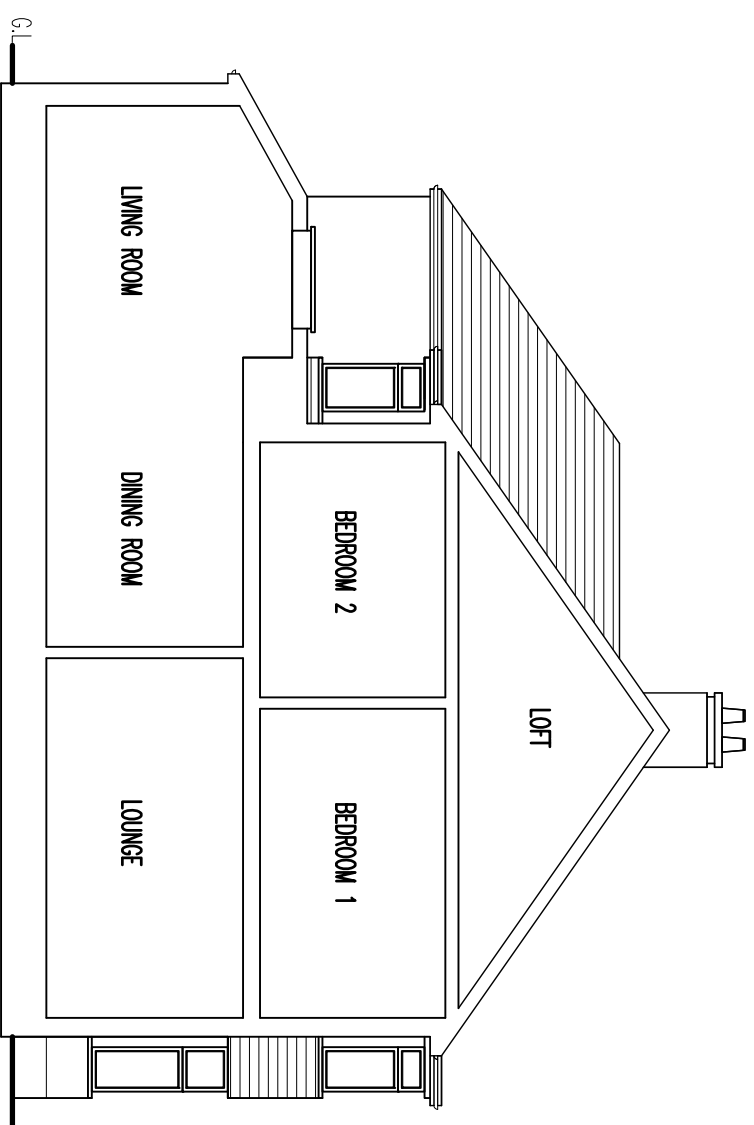

PROPOSED SECTION

1:100

SCALE 1:100



Job Title

**41 FOUNTAINS CRESCENT
SOUTHGATE
LONDON
N14 6BG**

Title

EXISTING & PROPOSED SECTIONS

Drawing Status		<h1 style="text-align: center;">PLANNING</h1>	Checked By	
Drawn By			Date	
Cl			22APR22	
Scale	1:100 (AS)		Rev.	
Project No.	AJC-1485		Drawing No.	06


© A JONES + CO ARCHITECTURAL SOLUTIONS

THIS ELECTRONIC INFORMATION IS CONFIDENTIAL AND THE COPYRIGHT OF A JONES + CO ARCHITECTURAL SOLUTIONS. NO USE IS PERMITTED OF IT OTHER THAN BY THE INTENDED RECIPIENT FOR THE PROPER PURPOSE. NONE SHALL IT BE DISCLOSED OR PASSED ON TO ANY OTHER PARTY IN ANY FORM IN WHOLE OR IN PART WITHOUT OUR EXPRESS PERMISSION.

THE DATA IS SUPPLIED ELECTRONICALLY FOR CONVENIENCE ONLY. THE ORIGINAL INFORMATION IS THE HARD COPY WHICH WILL BE SUPPLIED ON REQUEST. NO DIMENSIONS OR OTHER INFORMATION SHOULD BE INFERRED FROM THE ELECTRONIC DATA UNLESS SPECIFICALLY SHOWN ON THE HARD COPY. WE ACCEPT NO LIABILITY FOR ANY EFFECT THAT THE TRANSMISSION OR USE OF THIS DATA MAY HAVE ON ANY COMPUTER OR OTHER MEDIUM, OR REACTION TO ANY DEFECT, VARIOUS OR ANY OTHER MATTER. YOUR RECEIPT OF THIS INFORMATION AND OPENING OF THE FILES CONSTITUTES ACCEPTANCE OF THESE TERMS.


CONSTRUCTION NOTES

1. THIS DRAWING IS PREPARED SOLELY FOR DESIGN AND PLANNING SUBMISSION PURPOSES. IT IS NOT INTENDED OR SUITABLE FOR EITHER BUILDING REGULATIONS OR CONSTRUCTION PURPOSES AND SHOULD NOT BE USED FOR AS SUCH.
2. VERIFY ALL SITE DIMENSIONS AND LEVELS PRIOR TO MANUFACTURE OF ANY COMPONENT.
3. READ IN CONJUNCTION WITH ALL OTHER CONTRACT DOCUMENTATION
4. BRING ANY APPARENT DISCREPANCY TO THE ATTENTION OF THE C. PRIOR TO MANUFACTURE/CONSTRUCTION.

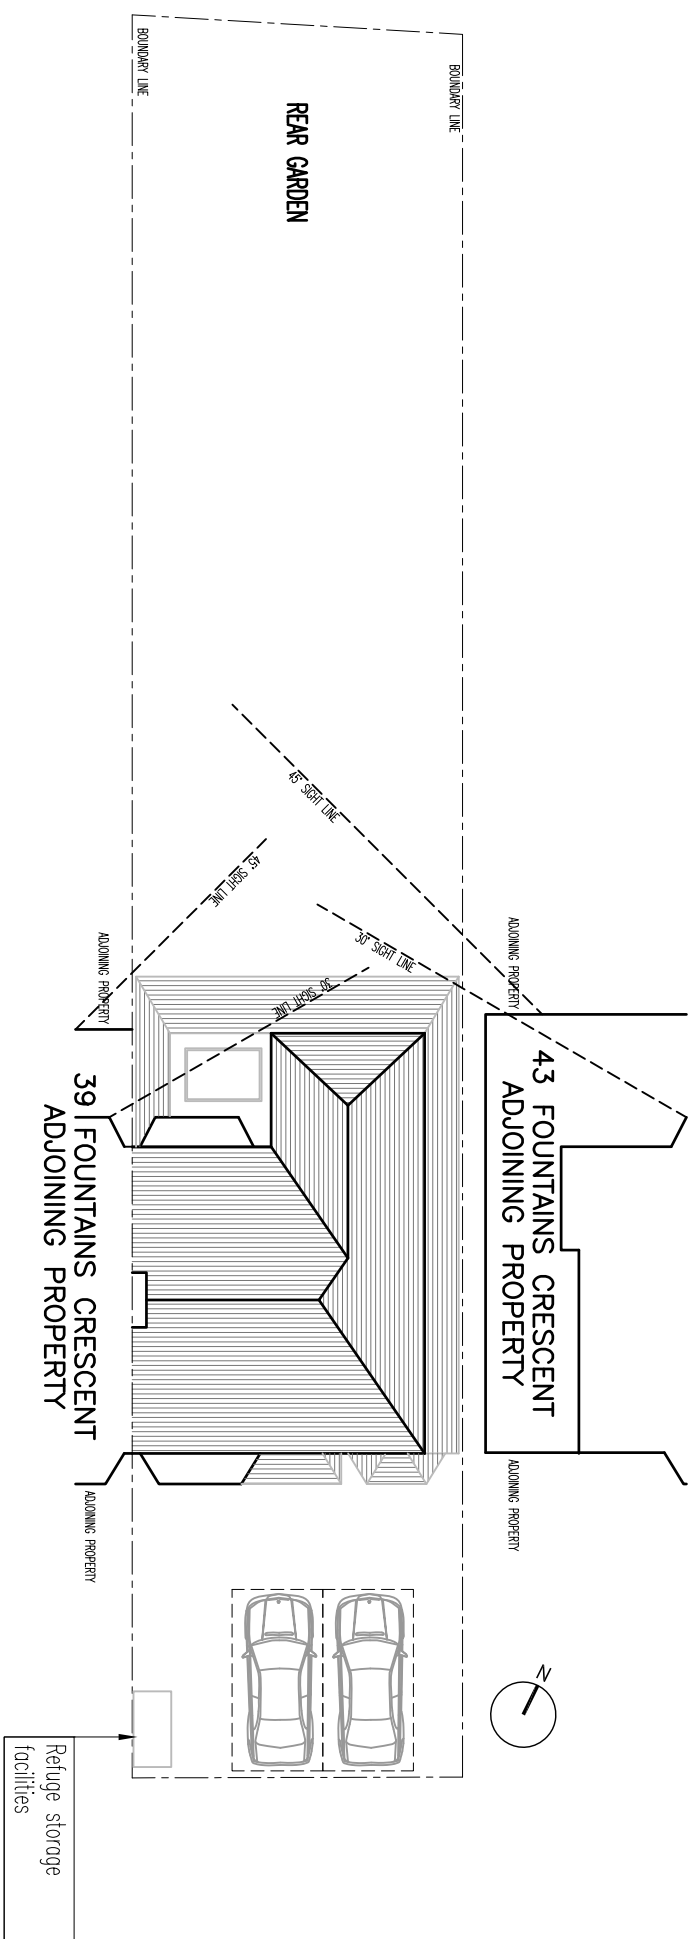

2 PROPOSED SITE PLAN

1:20C

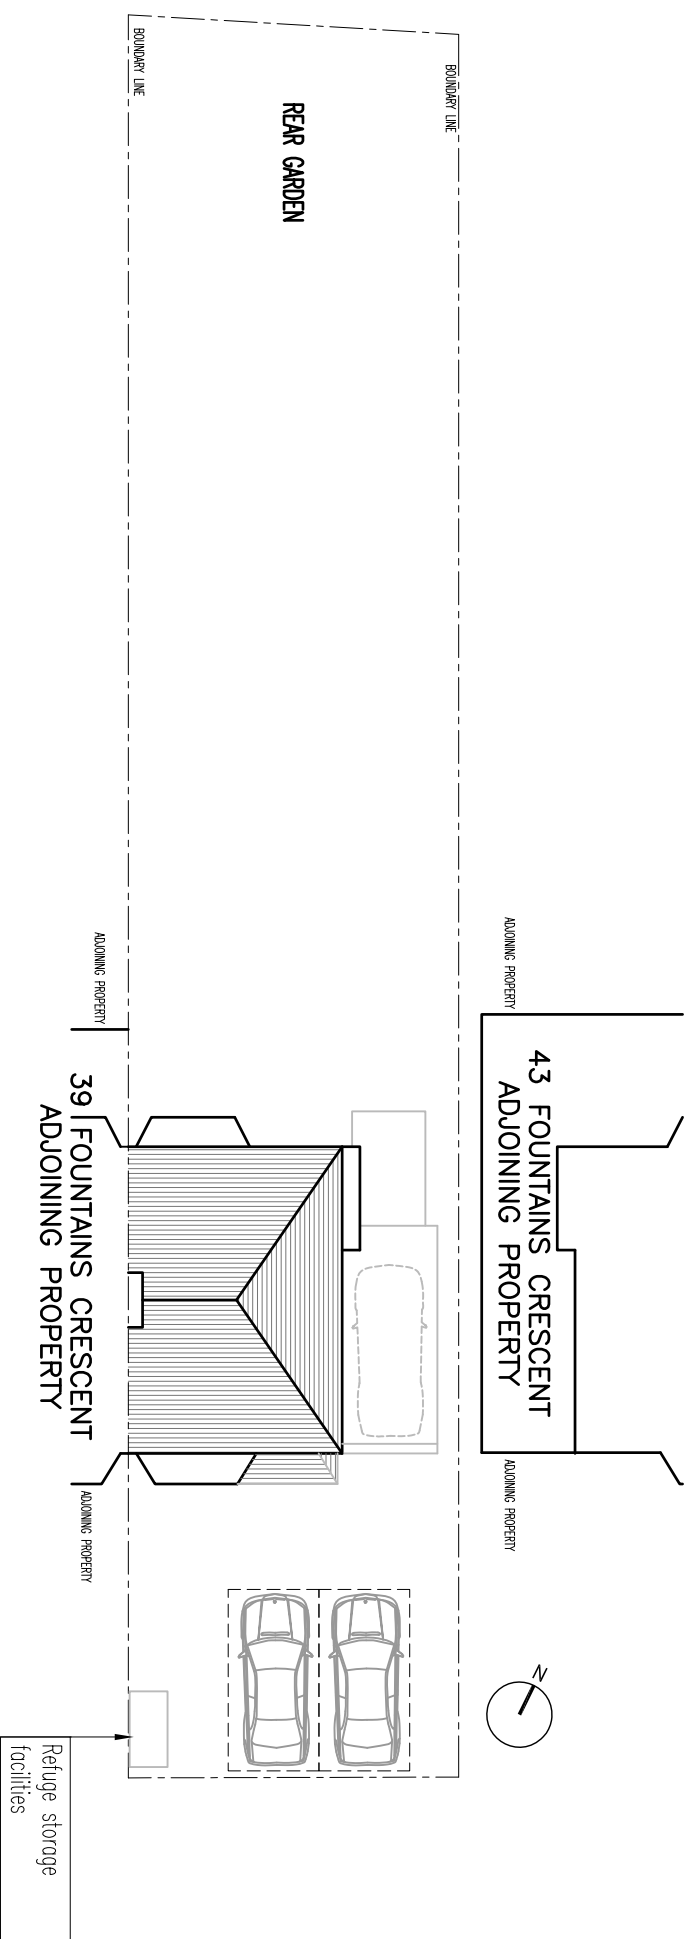

1

EXISTING SITE PLAN

1:200

1:200

a jones+co architectural solutions

a jones+co architectural solutions
29 Hyland Way Hornchurch Essex RM11 1DN
Tel: 01708 755 674 Email: info@ajonesco.co.uk
www.ajonesco.co.uk

Job Title

**41 FOUNTAINS CRESCENT
SOUTHGATE
LONDON
N14 6BG**

Title

EXISTING & PROPOSED SITE PLANS

Drawing Status		<div>PLANNING</div>	Checked By	
Drawn By				
C1				
Scale			Date	
1:200 (A5)			22APR22	
Project No.		Rev.		
AJC-1485	07			