



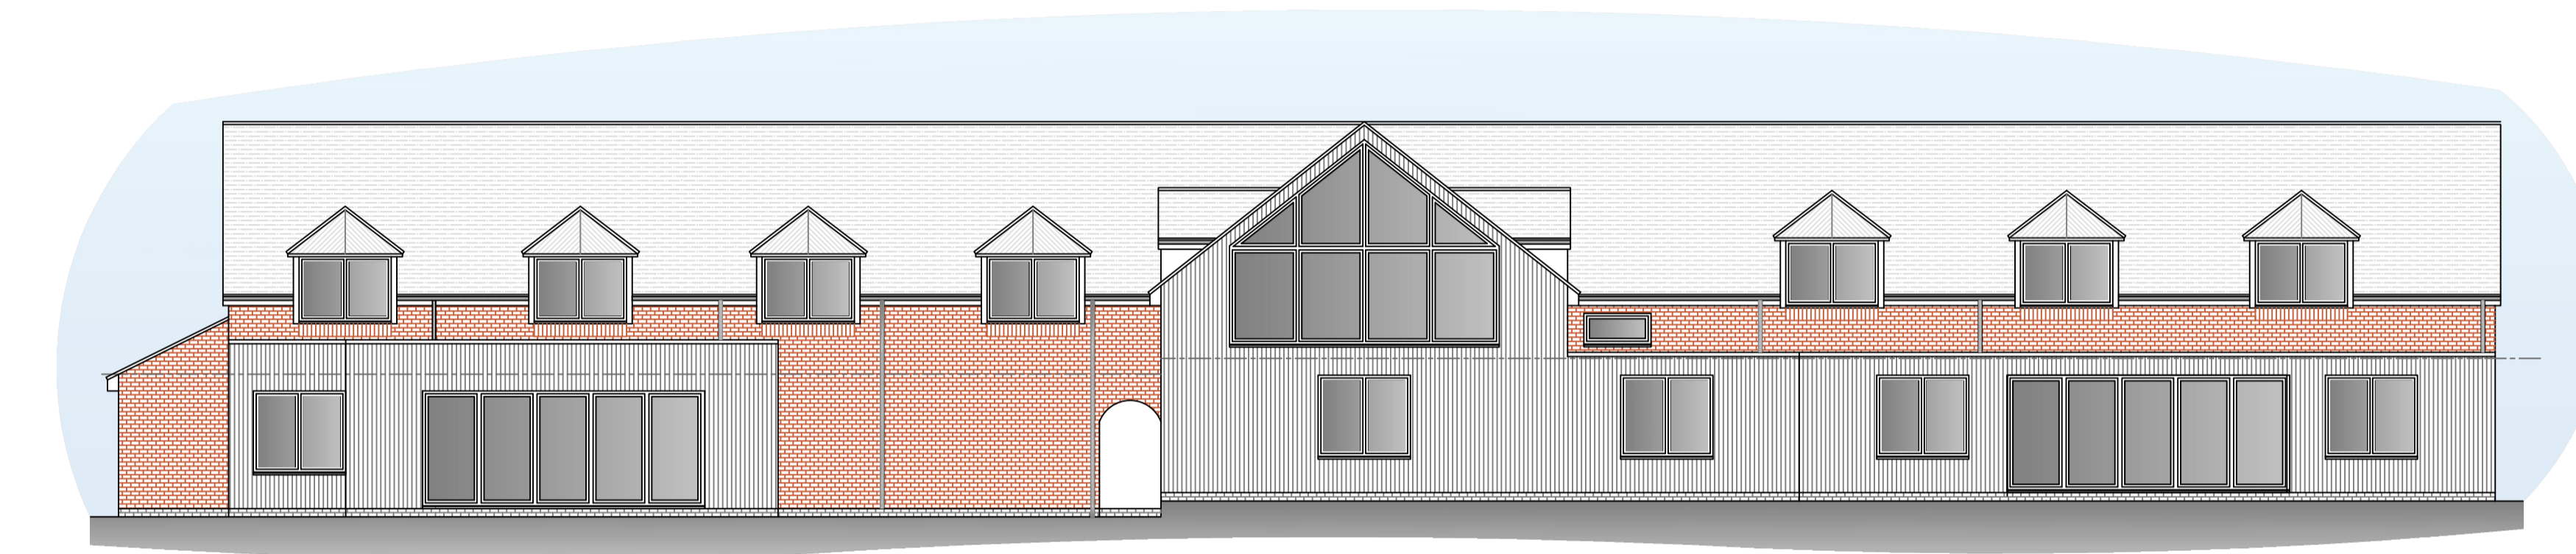


PROPOSED FRONT ELEVATION (SCALE 1:100)

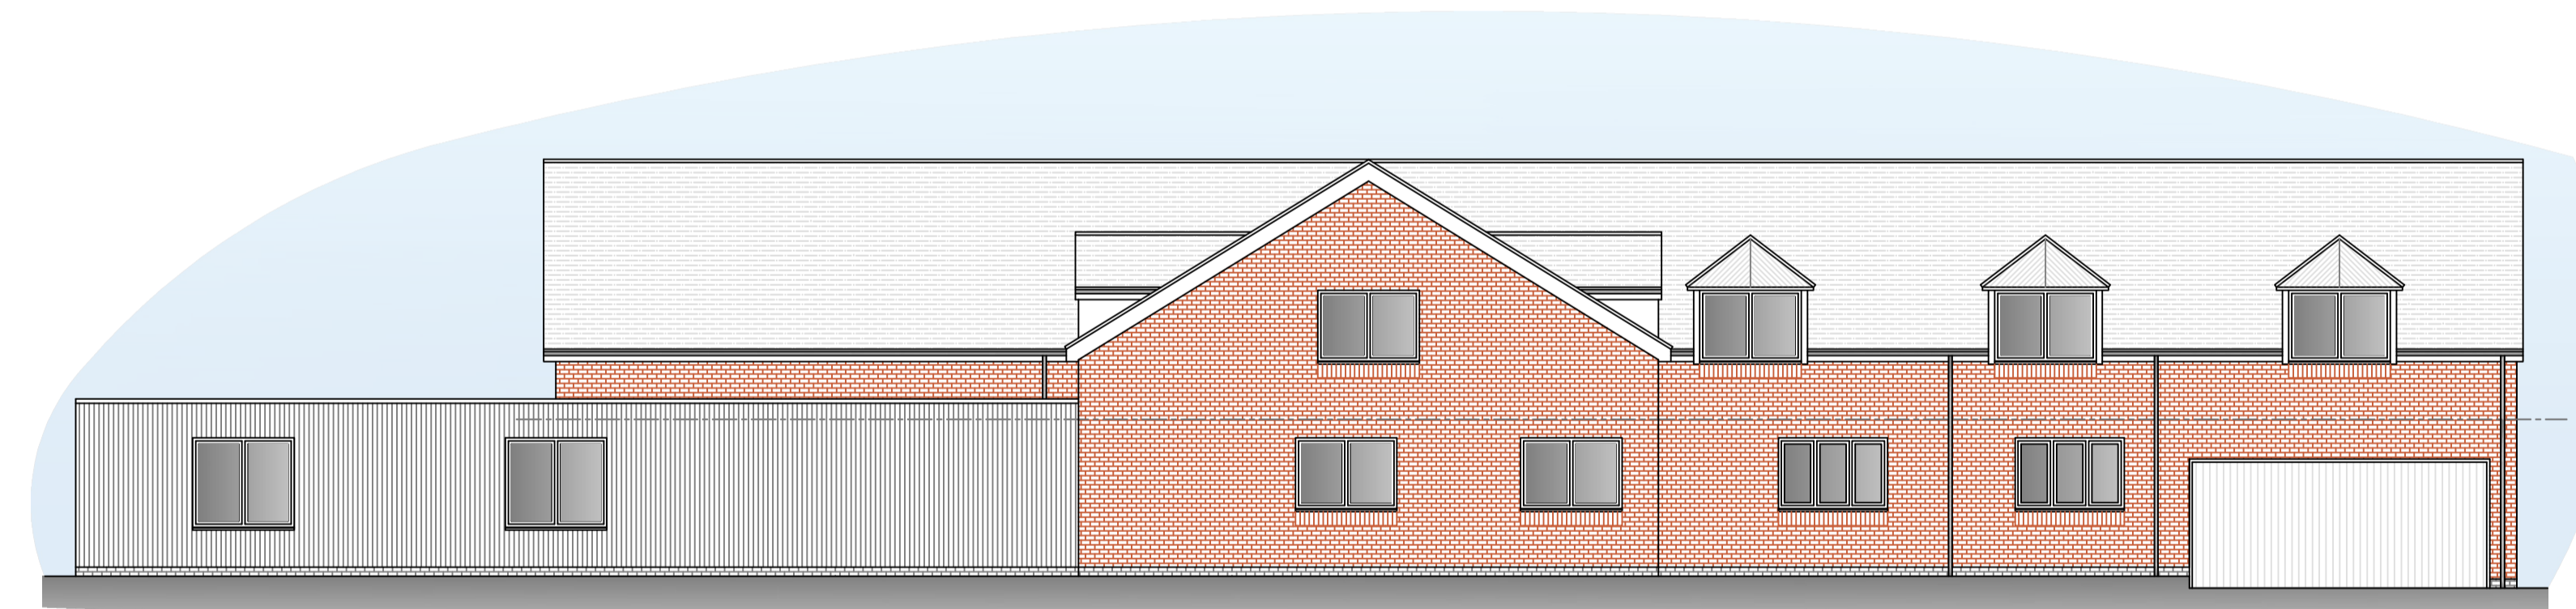

PROPOSED REAR ELEVATION (SCALE 1:100)




PROPOSED SIDE ELEVATION (SCALE 1:100)

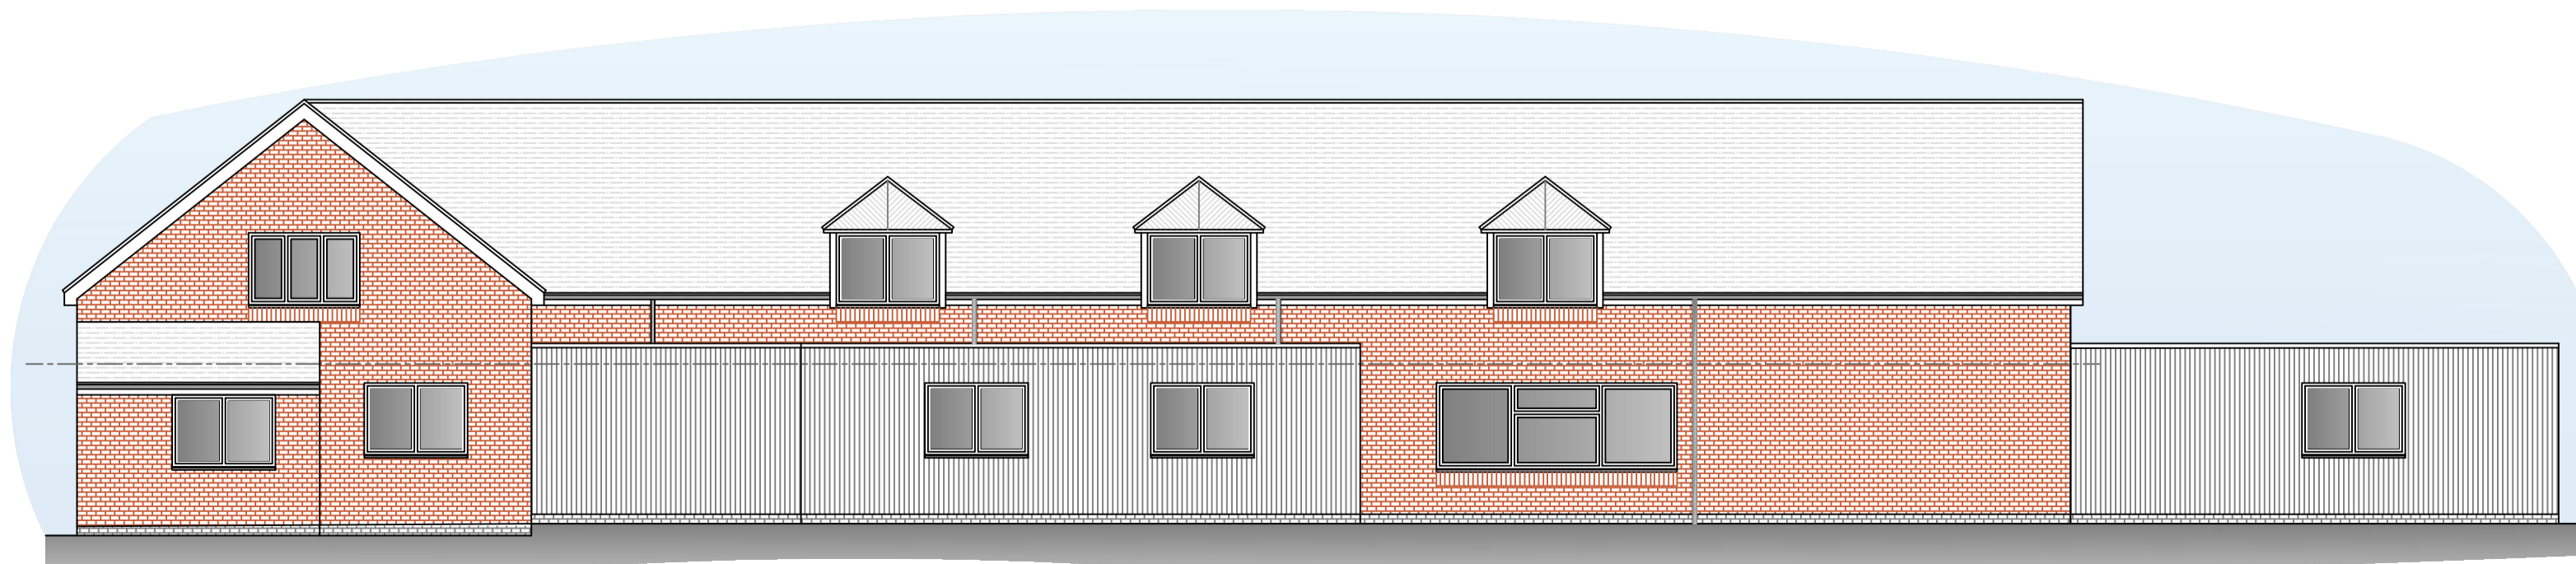

PROPOSED SIDE ELEVATION (SCALE 1:100)

A Drawing revised to Clients comments		RGG	17 Mar 22
REV.	AMENDMENTS:	DRN.	CHK. APP. DATE:
STATUS: FOR PLANNING			
DRAWN BY:	CHECKED BY:	APPROVED BY:	SCALE:
RGG			1:100 @ A1
DATE:	DATE:	DATE:	
10 Mar 22			

ORIGINAL DRAWING SIZE A1 (994x1485)



3 Thompson Close, Mickleover, Derby, DE3 0AU
07999 748 532
a.i.designs@outlook.com

CLIENT: **Mr & Mrs Bains**

PROJECT: **Leasowe House, Southam Road
Radford Semele, Leamington Spa
Warwickshire, CV31 1TZ**

DRAWING TITLE: **Proposed Elevations**

DRAWING NUMBER: **2212-5003 A**