




Front elevation

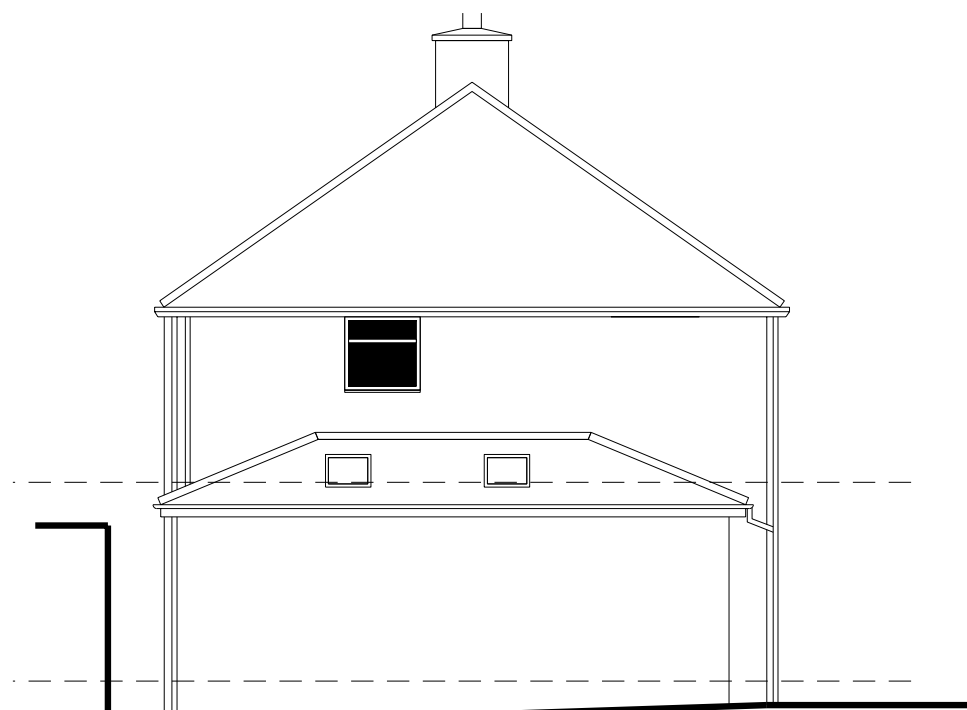

Side elevation

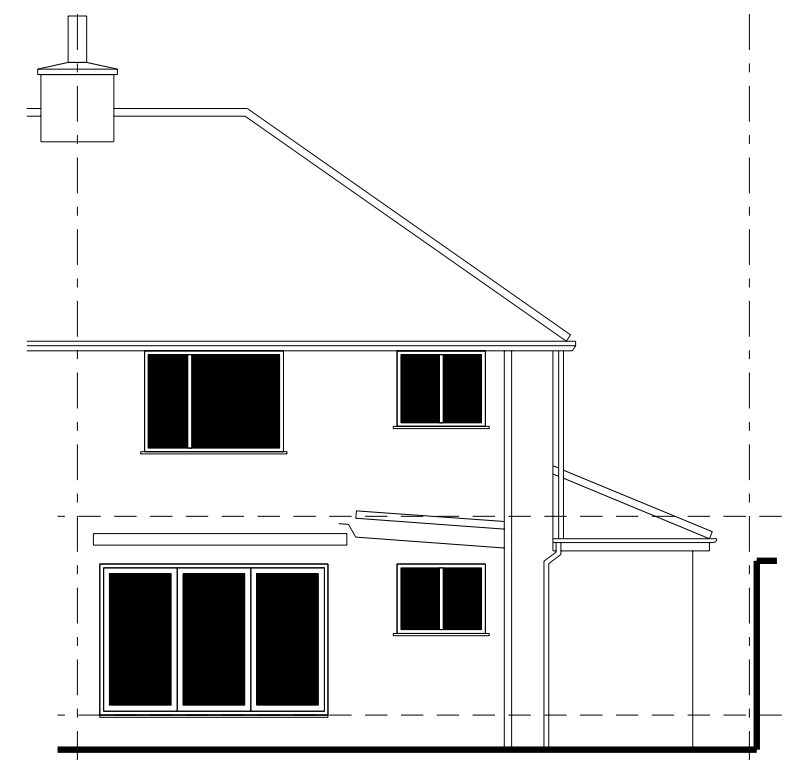

Rear elevation

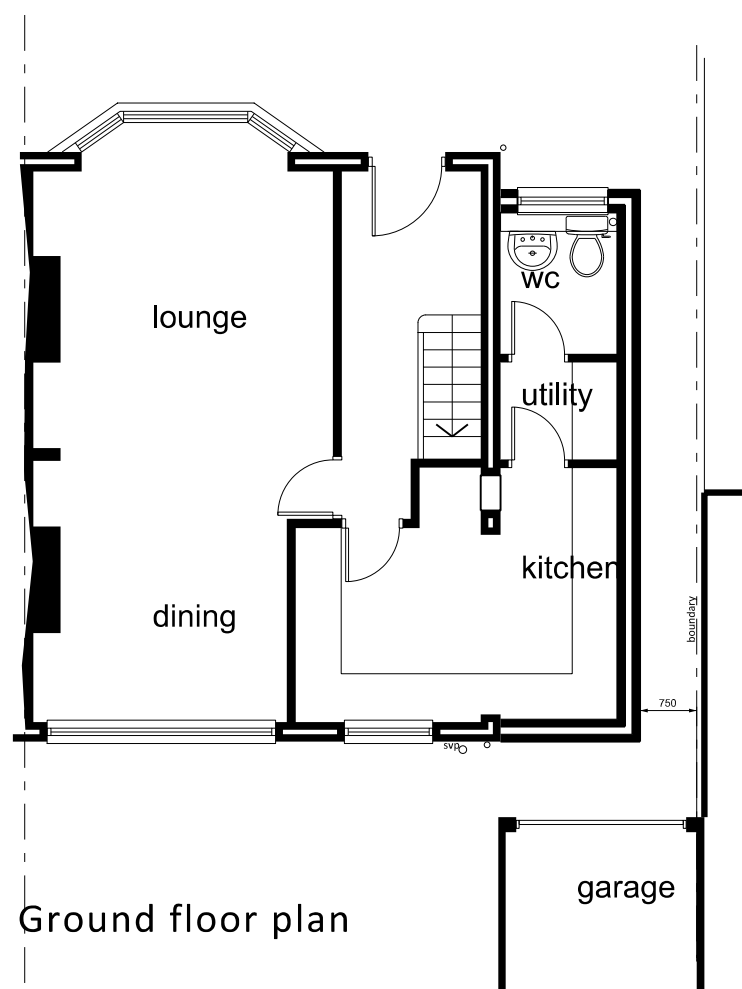

Ground floor plan



scale 1:100

Client

JOHN CRAIG

Project

13 WILLIAMS ROAD
RADFORD SEMELE
LEAMINGTON SPA, CV31 1UR

Drawing Title

SURVEY AS EXISTING

Drawn	Checked	Paper Size	Scale	Date
VC	W	A3	1:100	04-05-2022
Project No. 22126		Drawing No. 001		Revision

**Cullen
associates.**
architectural design consultancy

Horizon, Rugby Road, Weston under Wetherley
Warwickshire, CV33 9BY

tel 07504 973 595 www.cullen-associates.co.uk