


Rear elevation



Proposed

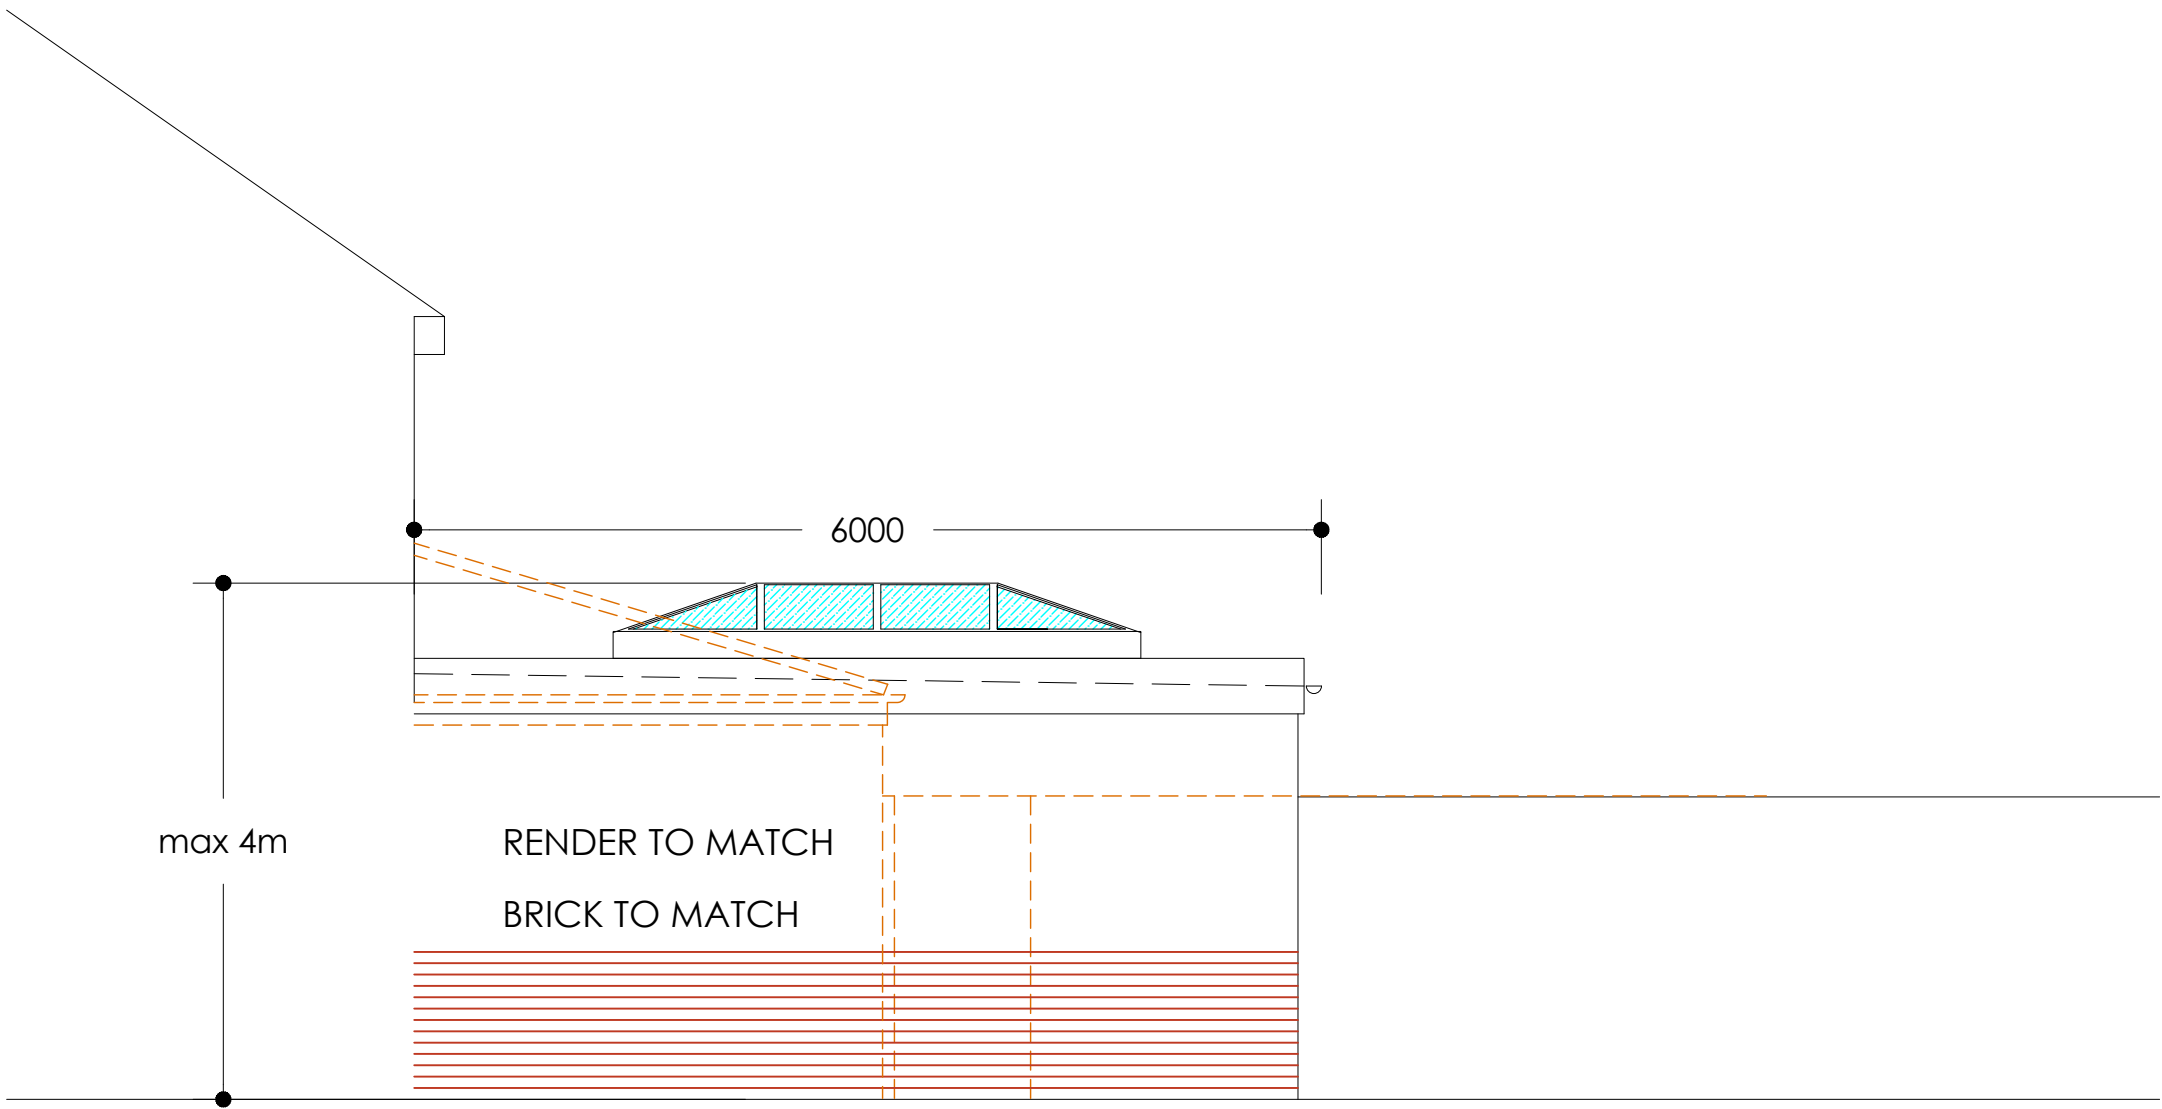


Elevation to Neville close



Rear elevation



Existing

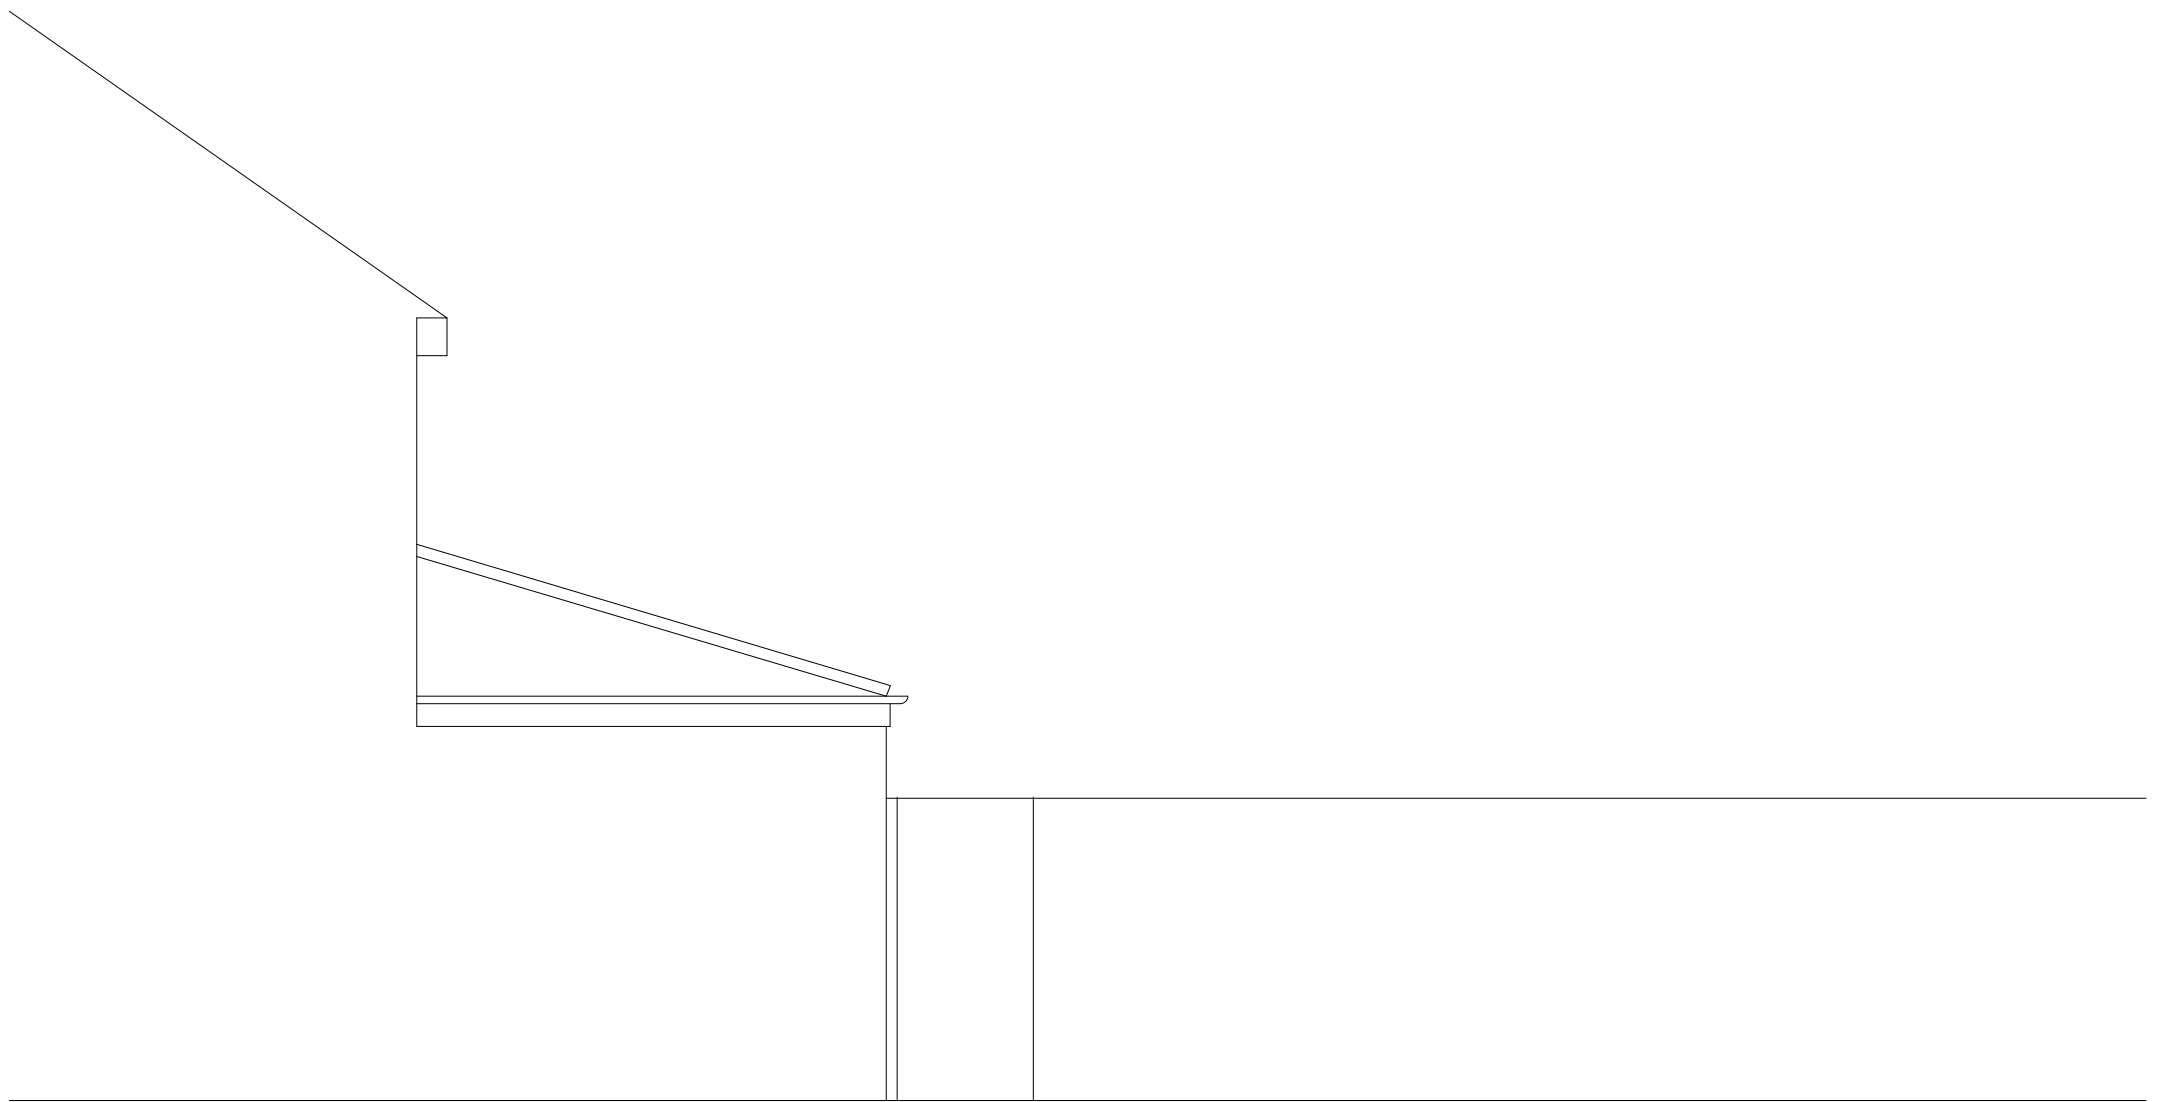

Elevation to Neville close

Rev No	Amendment	Date
JAYGAR ARCHITECTURAL DESIGN		
87, Kingsley Road, Bishop's Cleeve, Worcestershire CV23 8BZ Telephone: 01925 882842 Mobile No: 07719 112519 E-MAIL: jgar@jaygar.com		
Project		
15 The Approach Leamington Spa		
EXISTING & PROPOSED ELEVATIONS		
Project No	2022-P06-	
Scale	1:50 @A1	
Date	APRIL 2022	
Drawn By	GKY	
Drawing No	PL03	