


note:
 all dimensions to be checked onsite by contractor/supplier prior to construction
 or ordering of any supplies.
 all dimensions are in millimetres.
 please check that there are no later revisions of this drawing.

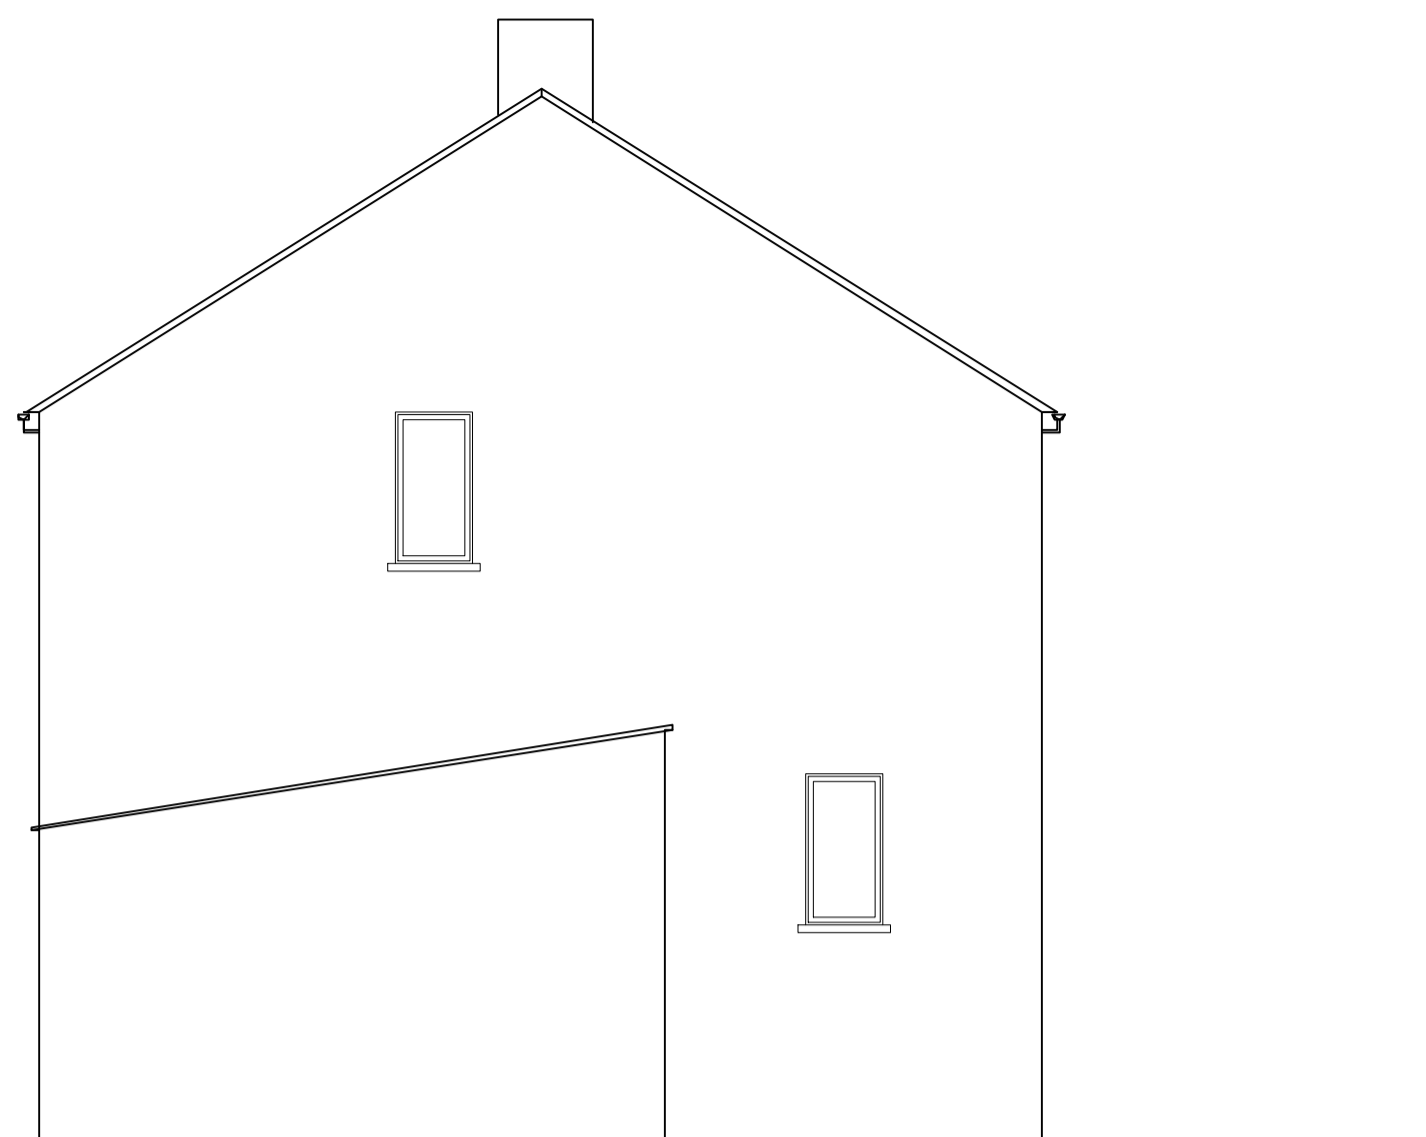


SIDE ELEVATION




FRONT ELEVATION




REAR ELEVATION

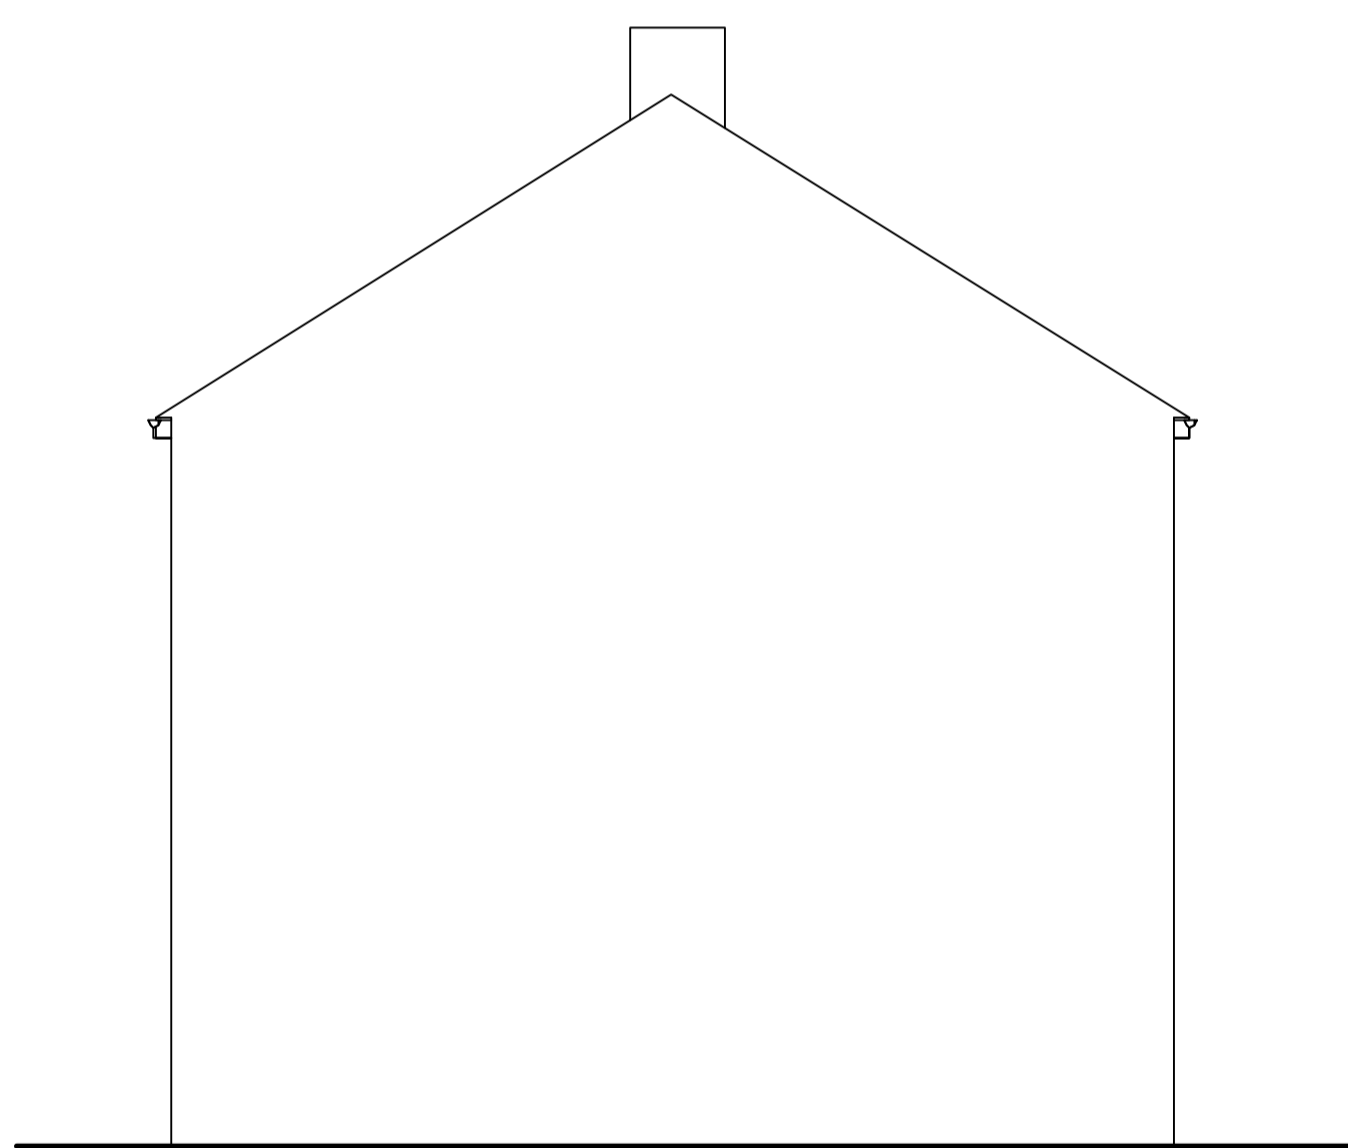

SIDE ELEVATION

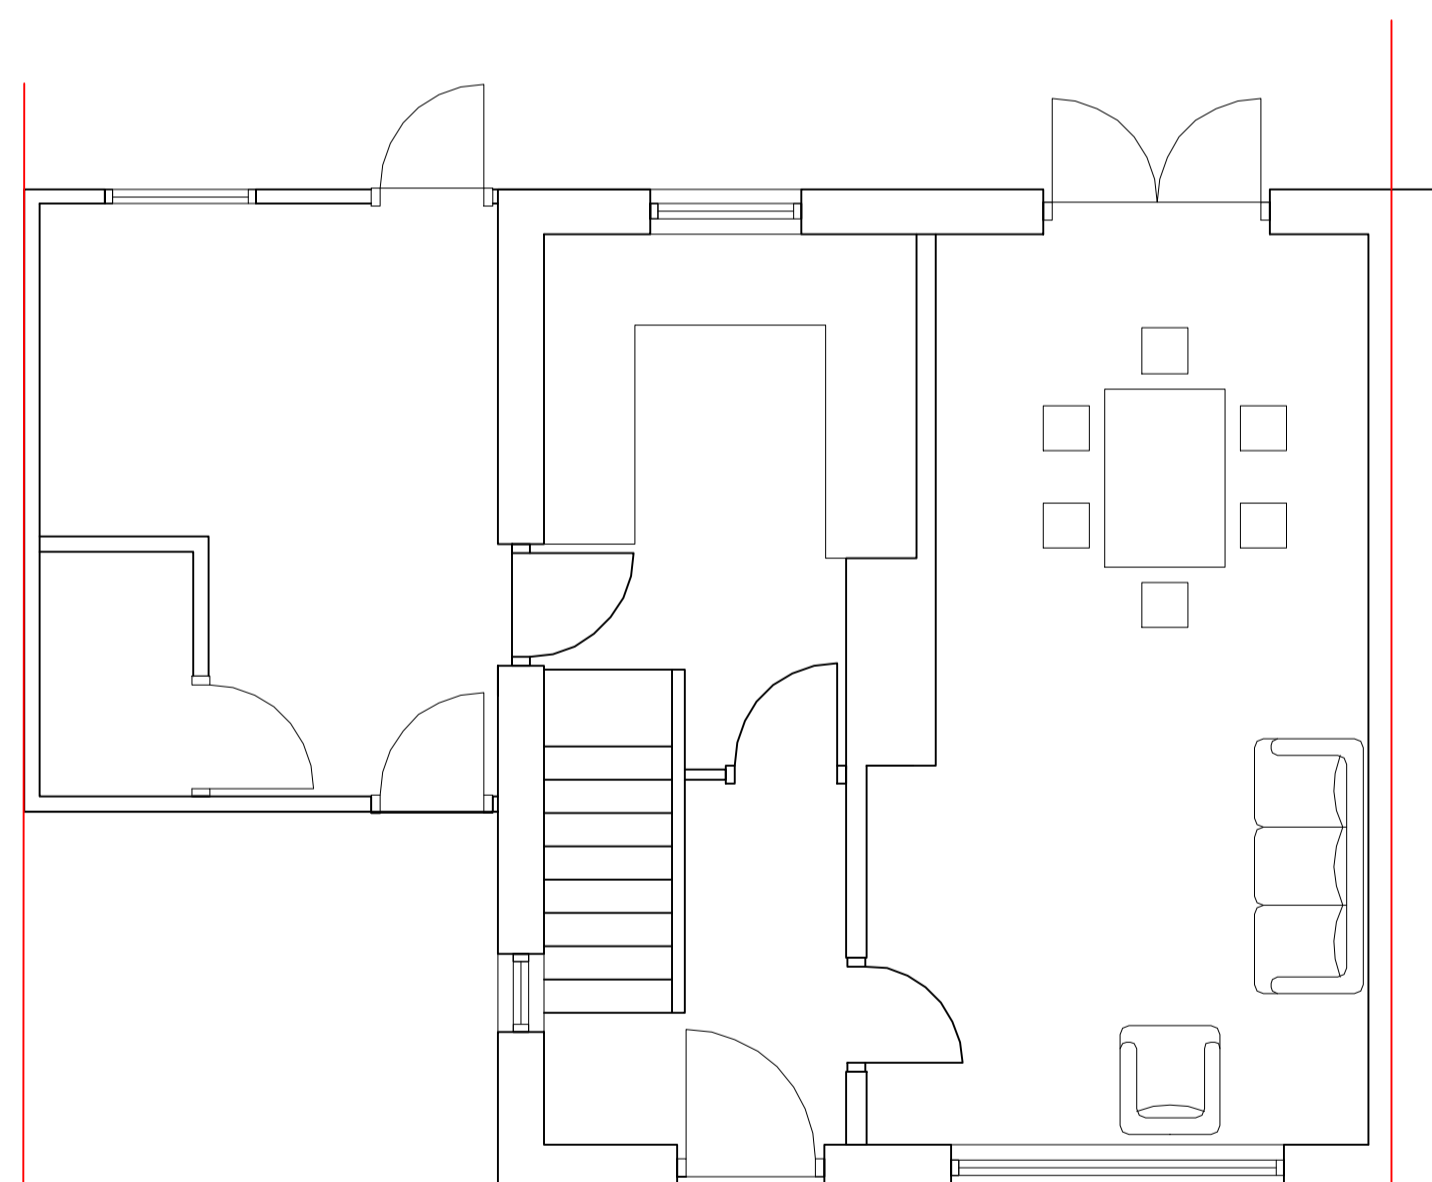

GROUND FLOOR PLAN

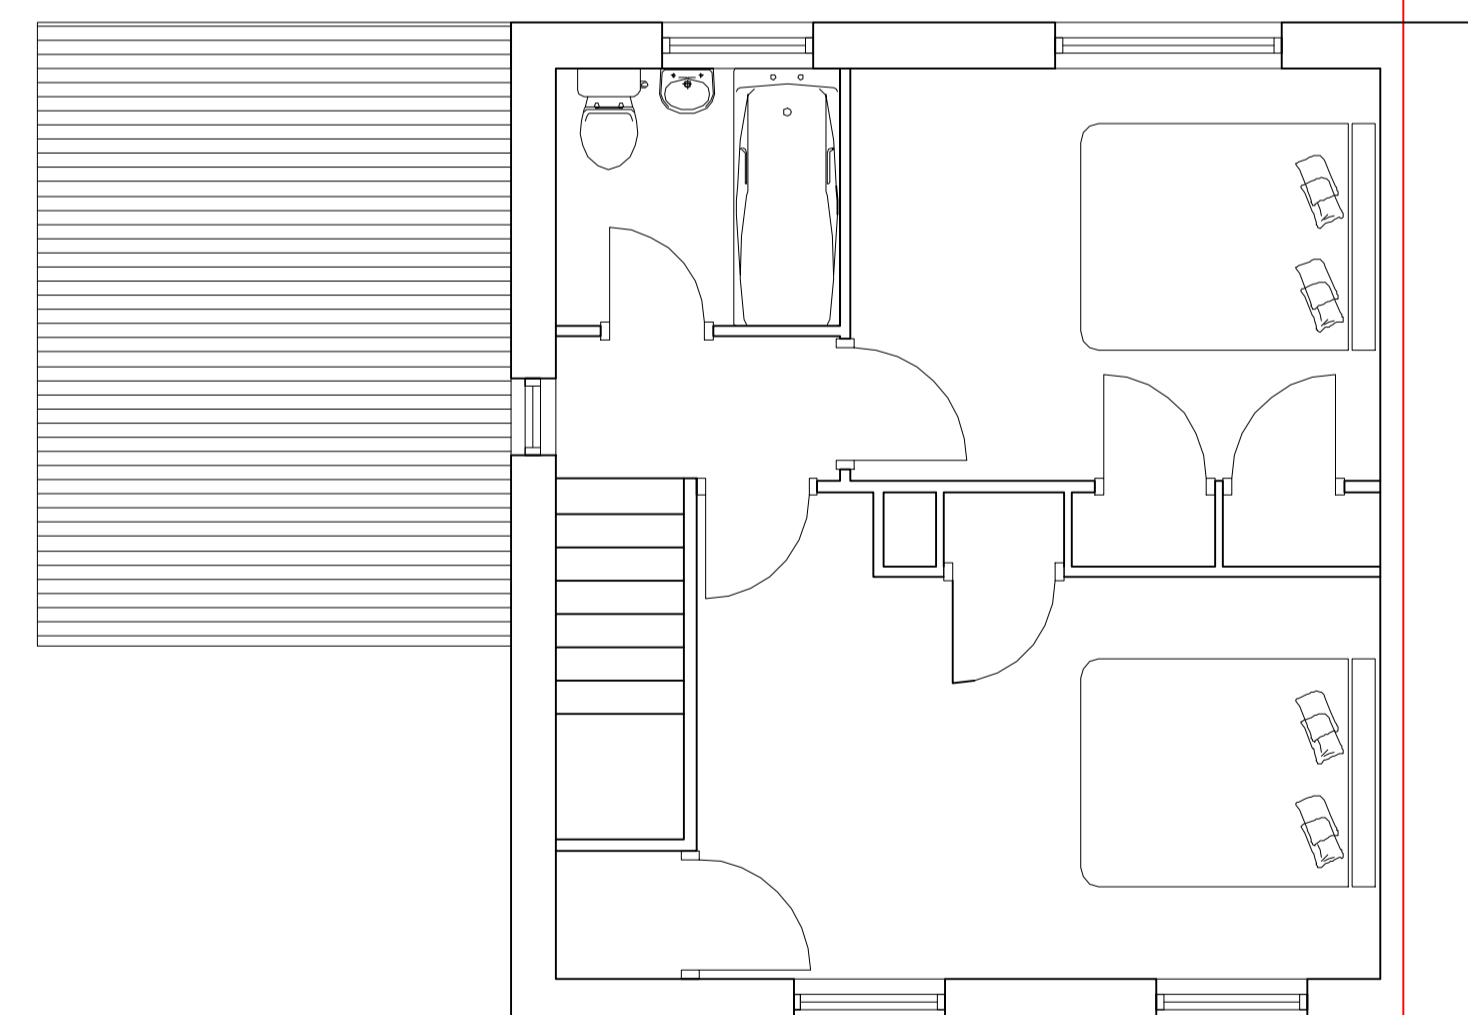

FIRST FLOOR PLAN

REVISION	Date	By	No

PROJECT DETAILS:

4 AZIMGHUR ROAD
 WHATTON

-
 Nottinghamshire

DRAWING TITLE:

Existing Details

Scale: 1 to 50 @ A1

Drawn: RS

Drawing: No 001

Rev: -

STONECAD DRAWING SERVICES

t:07970 988179

e:richard@stonecad.co.uk

note:
 all dimensions to be checked onsite by contractor/supplier prior to construction
 or ordering of any supplies.
 all dimensions are in millimetres.
 please check that there are no later revisions of this drawing.



SIDE ELEVATION




FRONT ELEVATION


NEW INTERNAL FLOOR AREA APPROX 36sq m




REAR ELEVATION

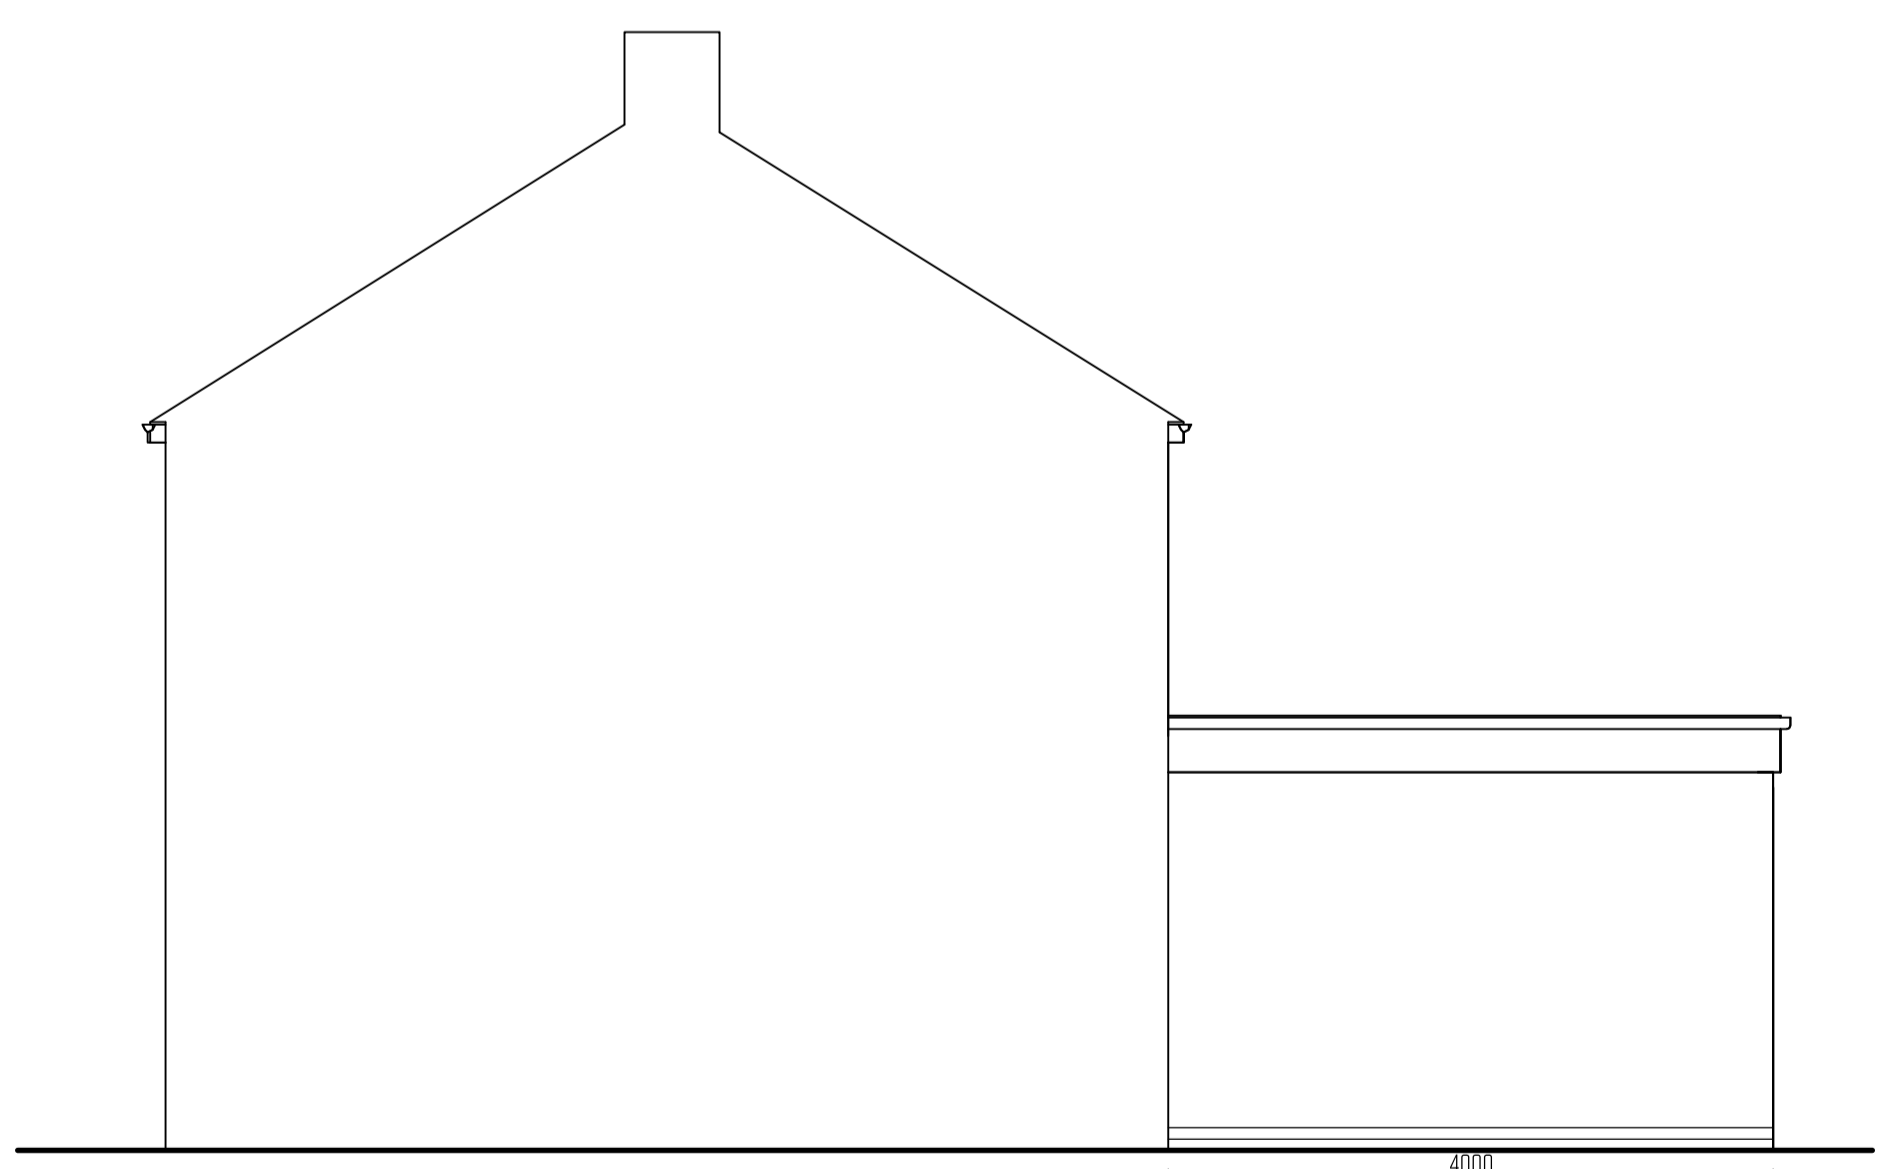

SIDE ELEVATION

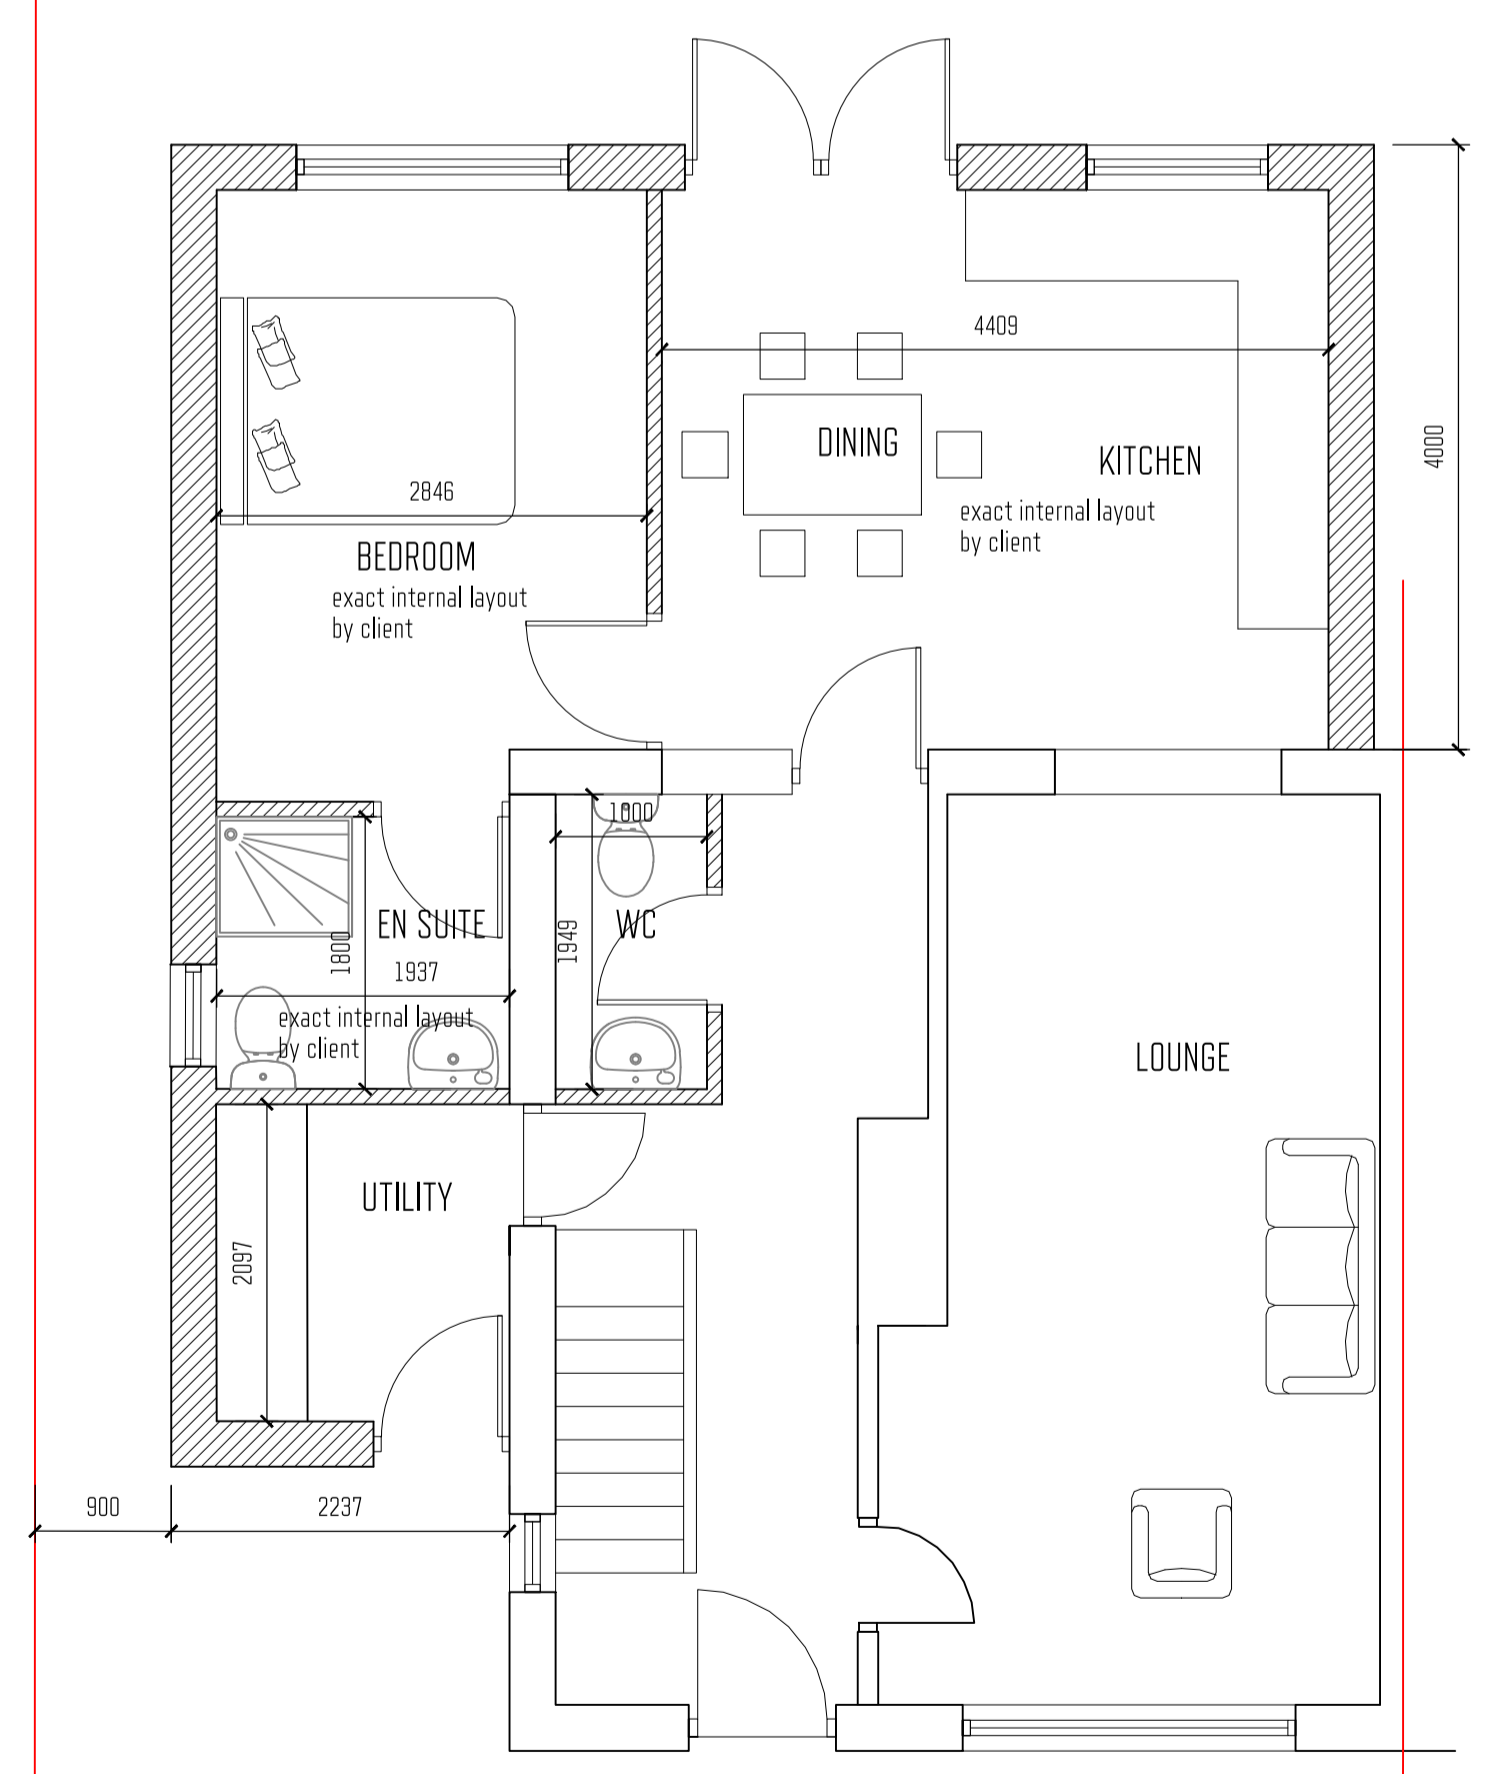

GROUND FLOOR PLAN

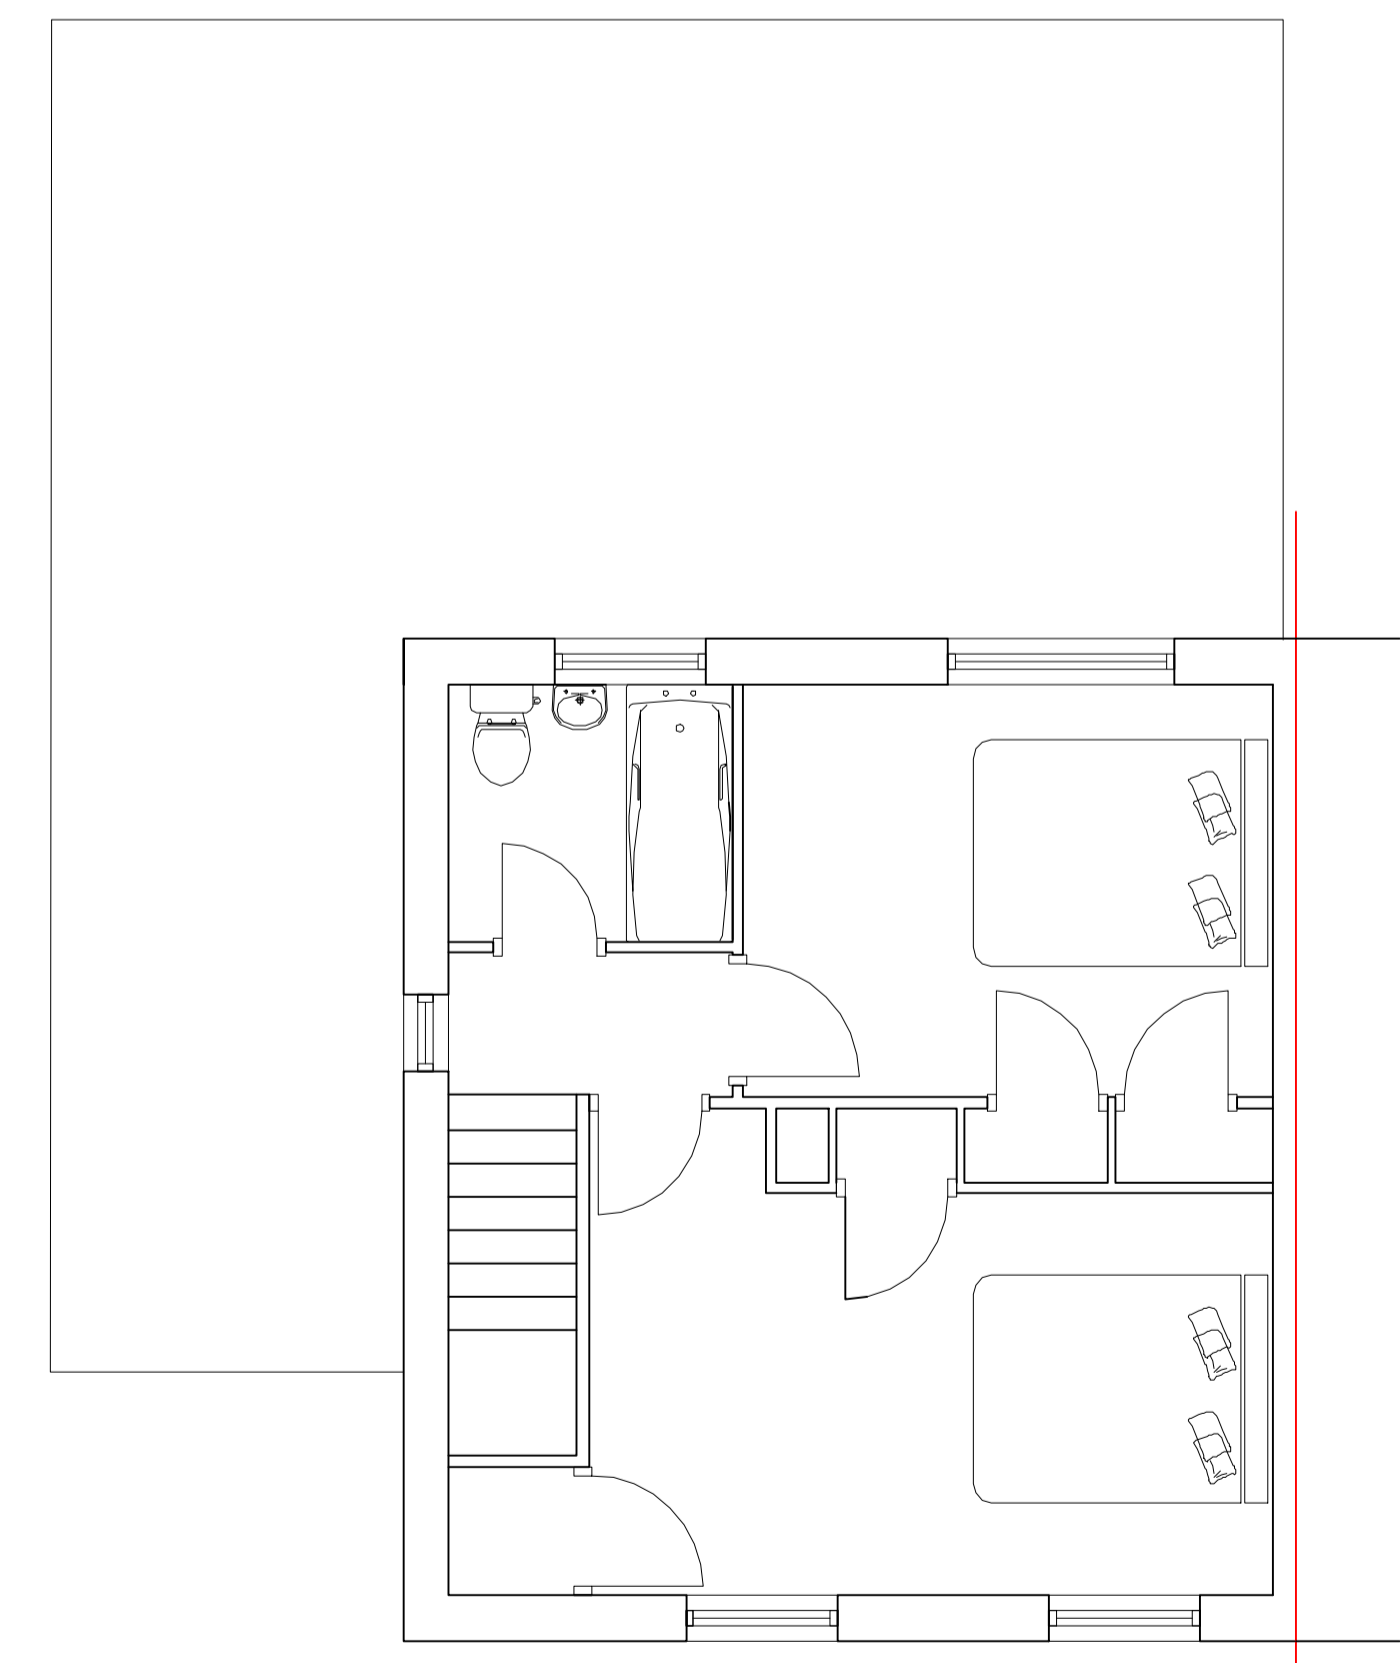

FIRST FLOOR PLAN

REVISION	Date	By	No

PROJECT DETAILS:

4 AZIMGHUR ROAD
 WHATTON

Nottinghamshire

DRAWING TITLE:

Proposed Details

Scale: 1 to 50 @ A1 Drawn: RS

Drawing: No 002 Rev: -

STONECAD DRAWING SERVICES

t:07970 988179

e:richard@stonecad.co.uk

