




Existing

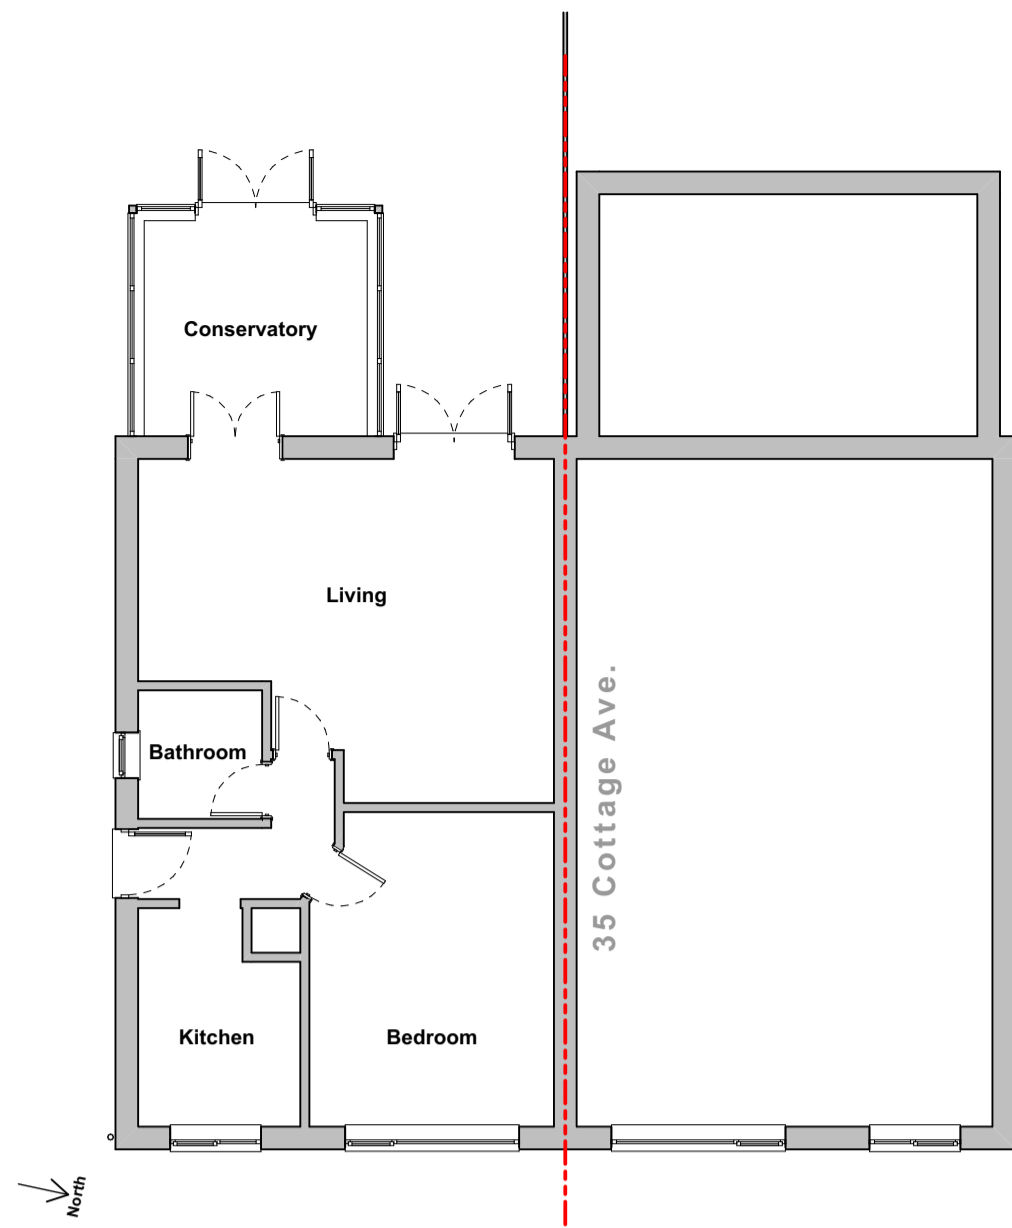


**Existing Ground Floor Plan**  
Scale: 1:100

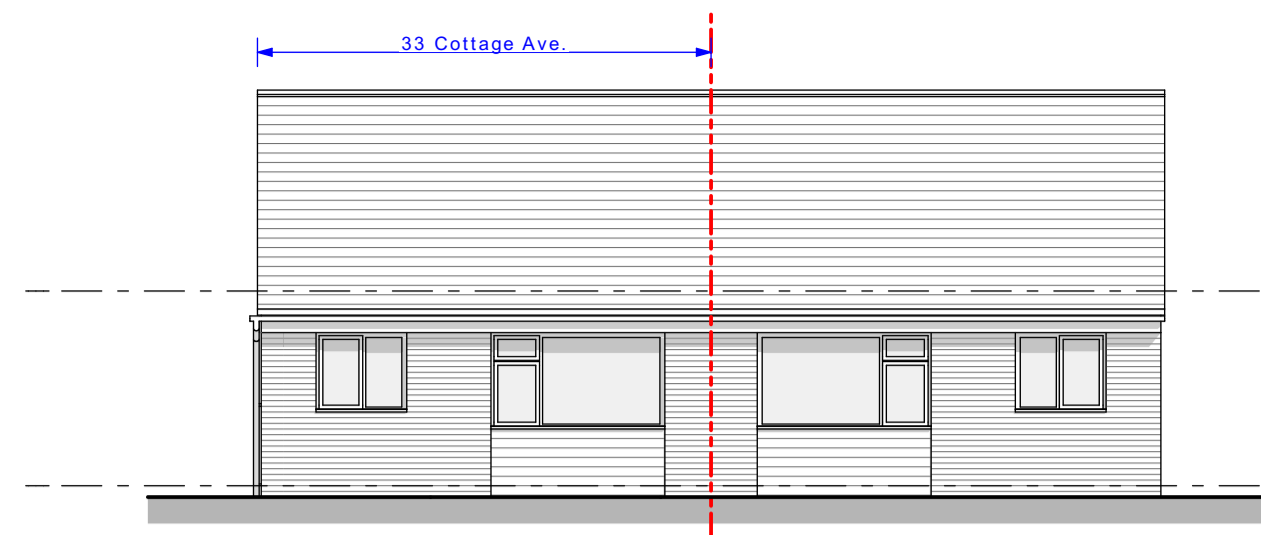


**Existing East Elevation [Front]**  
Scale: 1:100

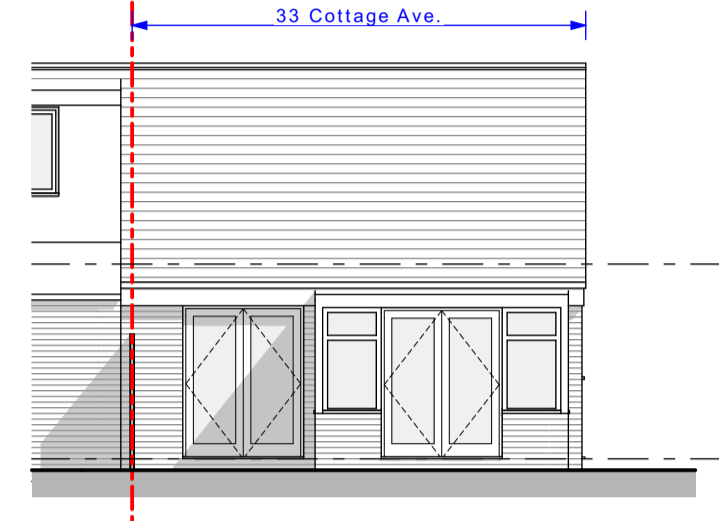

**Existing West Elevation [Rear]**  
Scale: 1:100

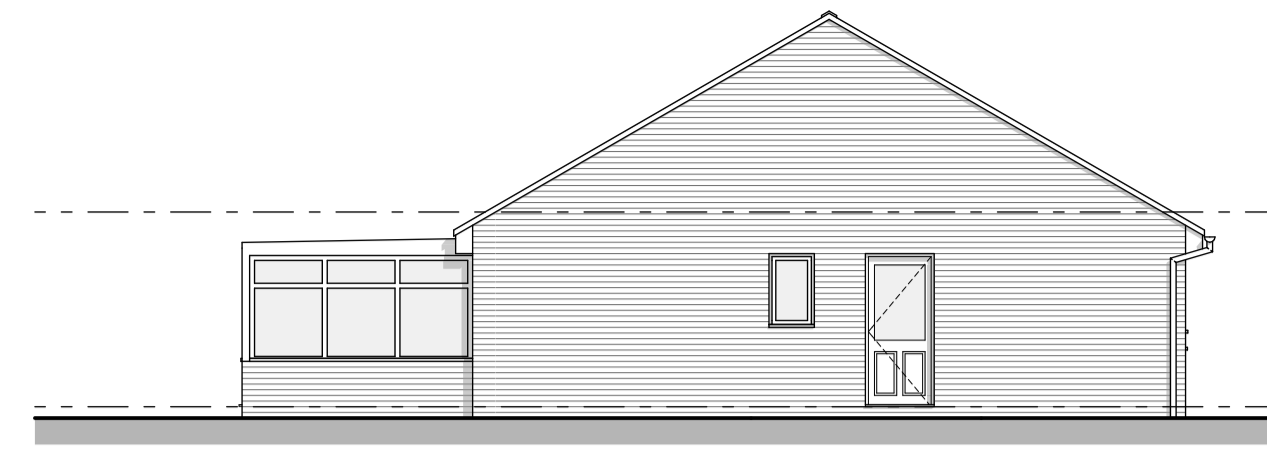

**Existing South Elevation [Side]**  
Scale: 1:100

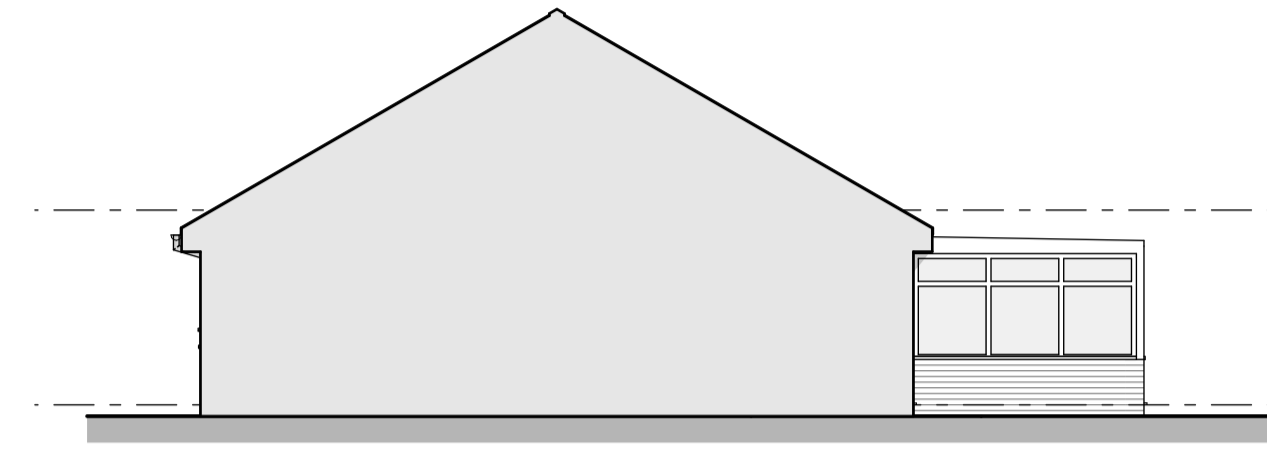

**Existing North Elevation / Section [Side]**  
Scale: 1:100




**Existing Front Elevation**  
Site Photo




**Existing Rear Elevation**  
Site Photo

Rev	Date	Drawn	Note


Proposed

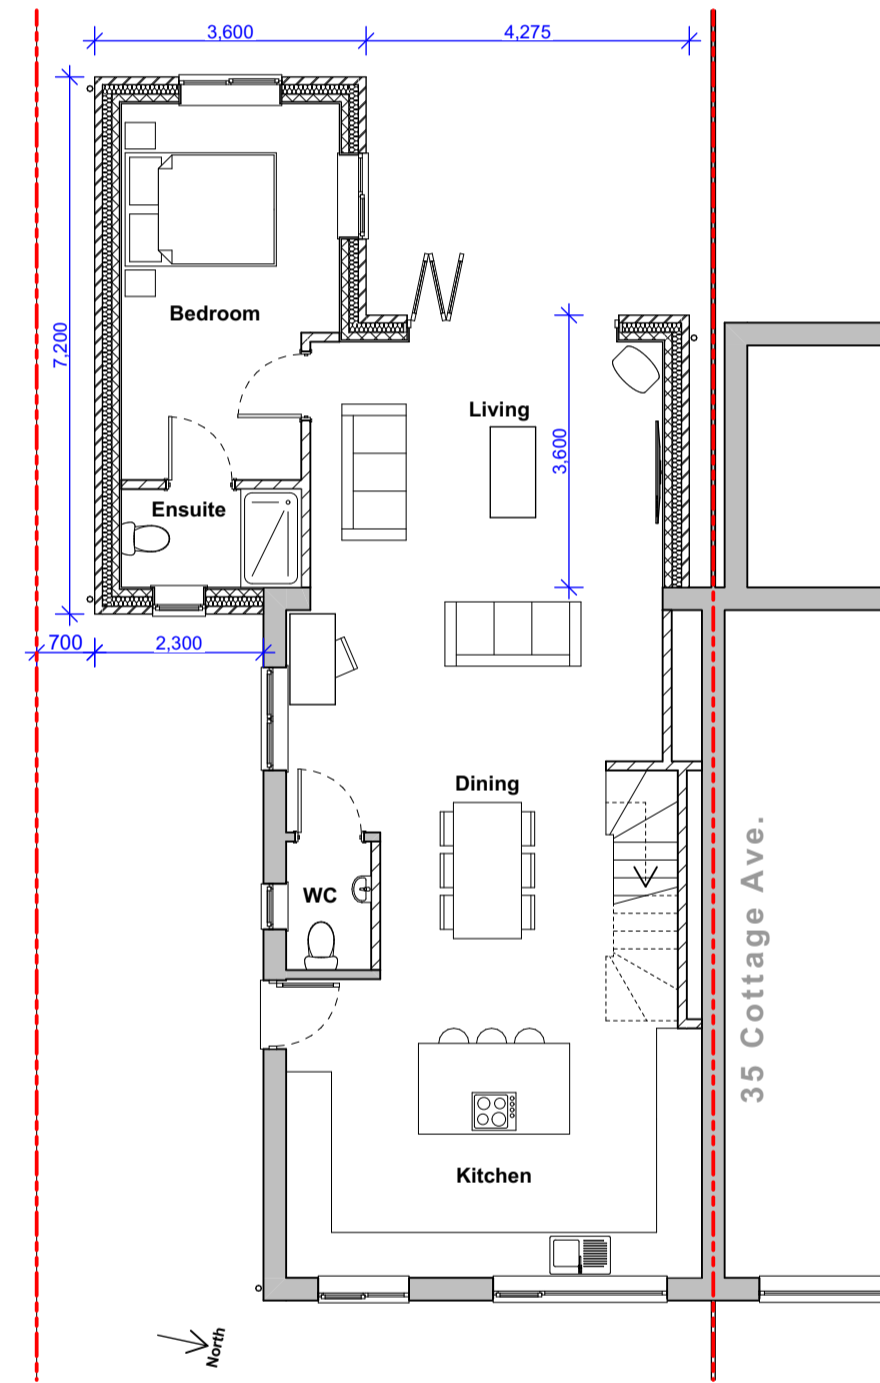


**Proposed Ground Floor Plan**  
Scale: 1:100

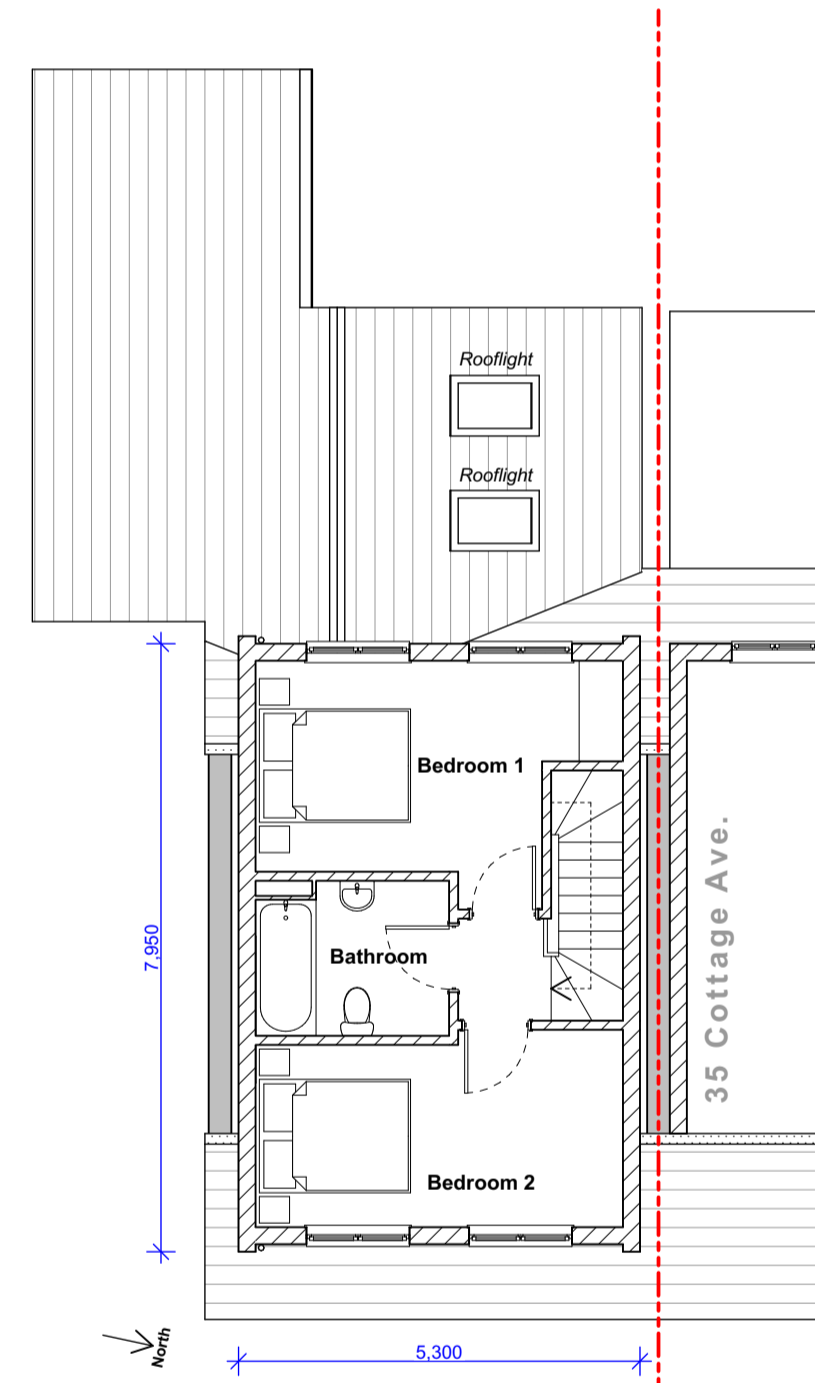


**Proposed First Floor Plan**  
Scale: 1:100

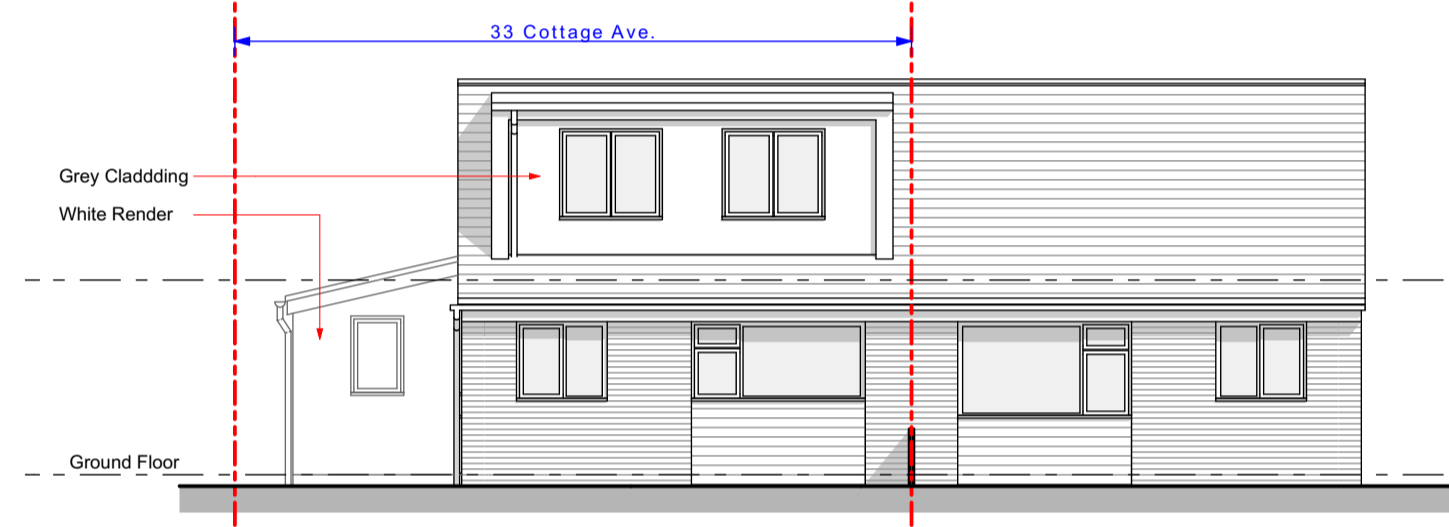


**Proposed East Elevation [Front]**  
Scale: 1:100

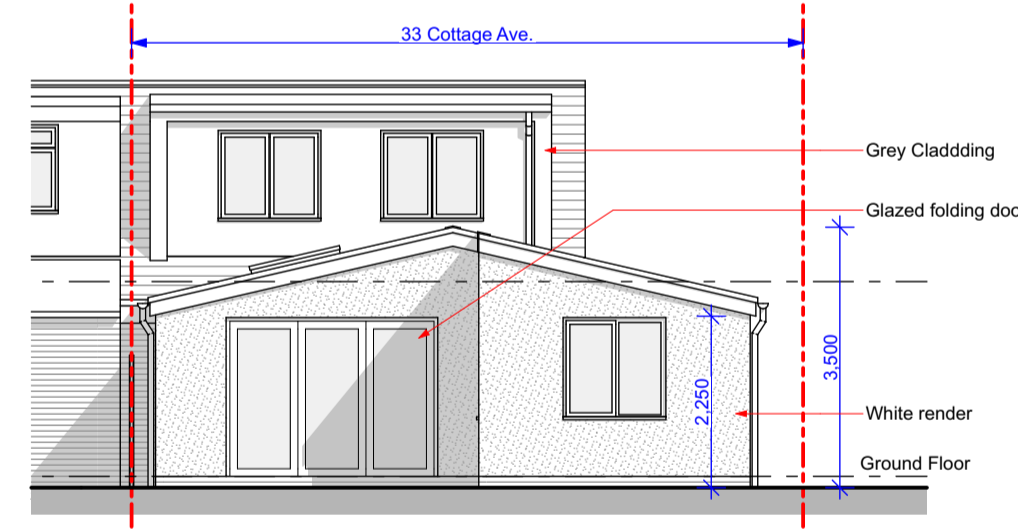


**Proposed West Elevation [Rear]**  
Scale: 1:100

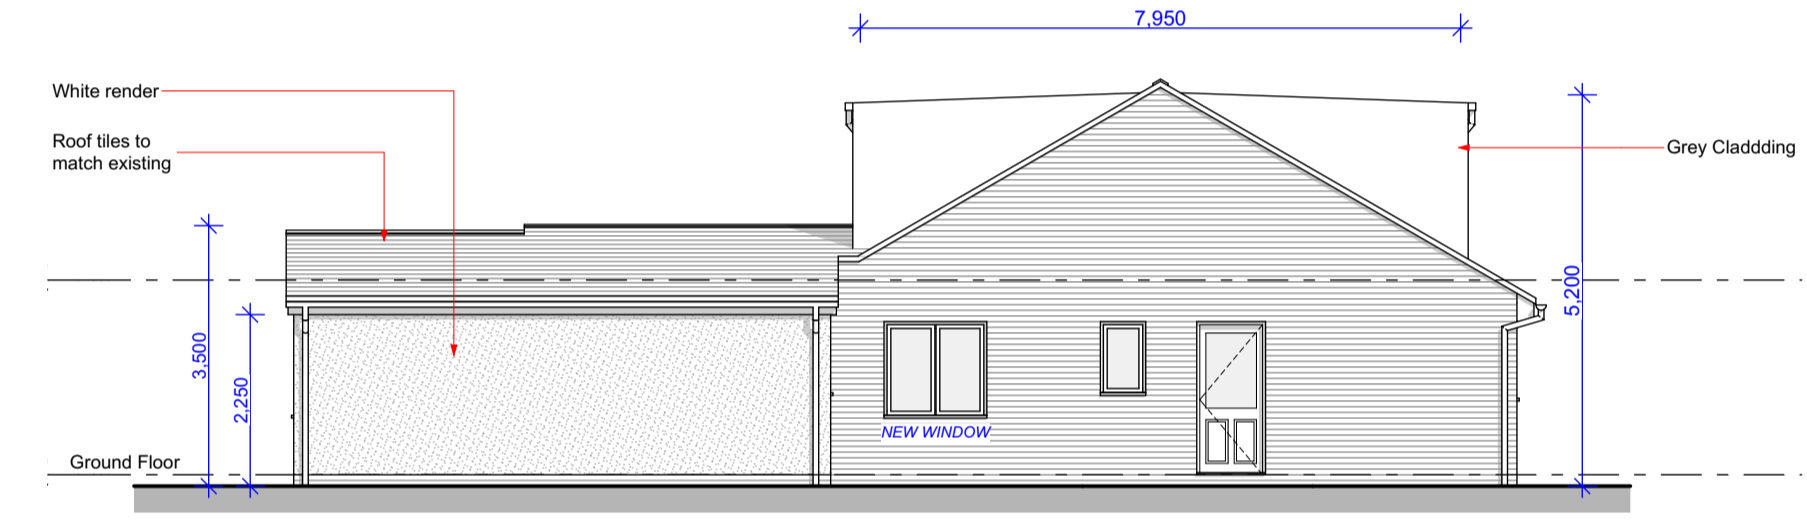


**Proposed South Elevation [Side]**  
Scale: 1:100

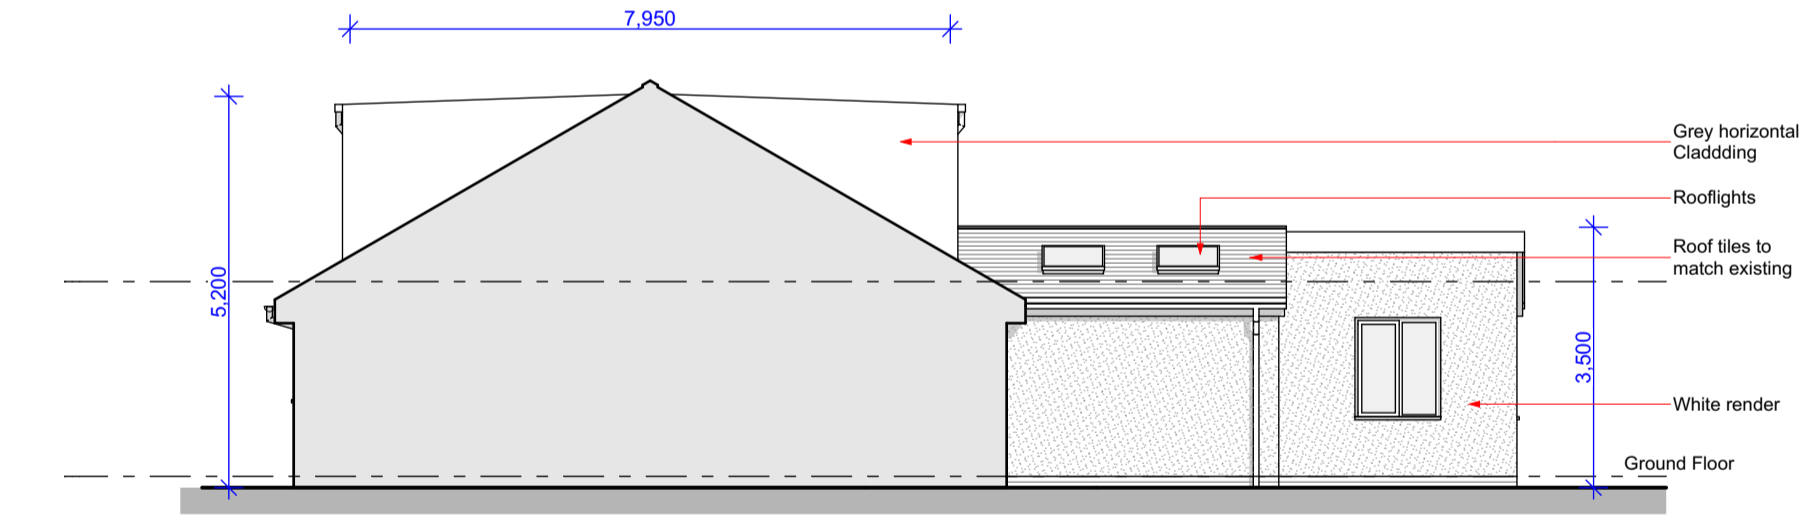

**Proposed North Elevation / Section [Side]**  
Scale: 1:100

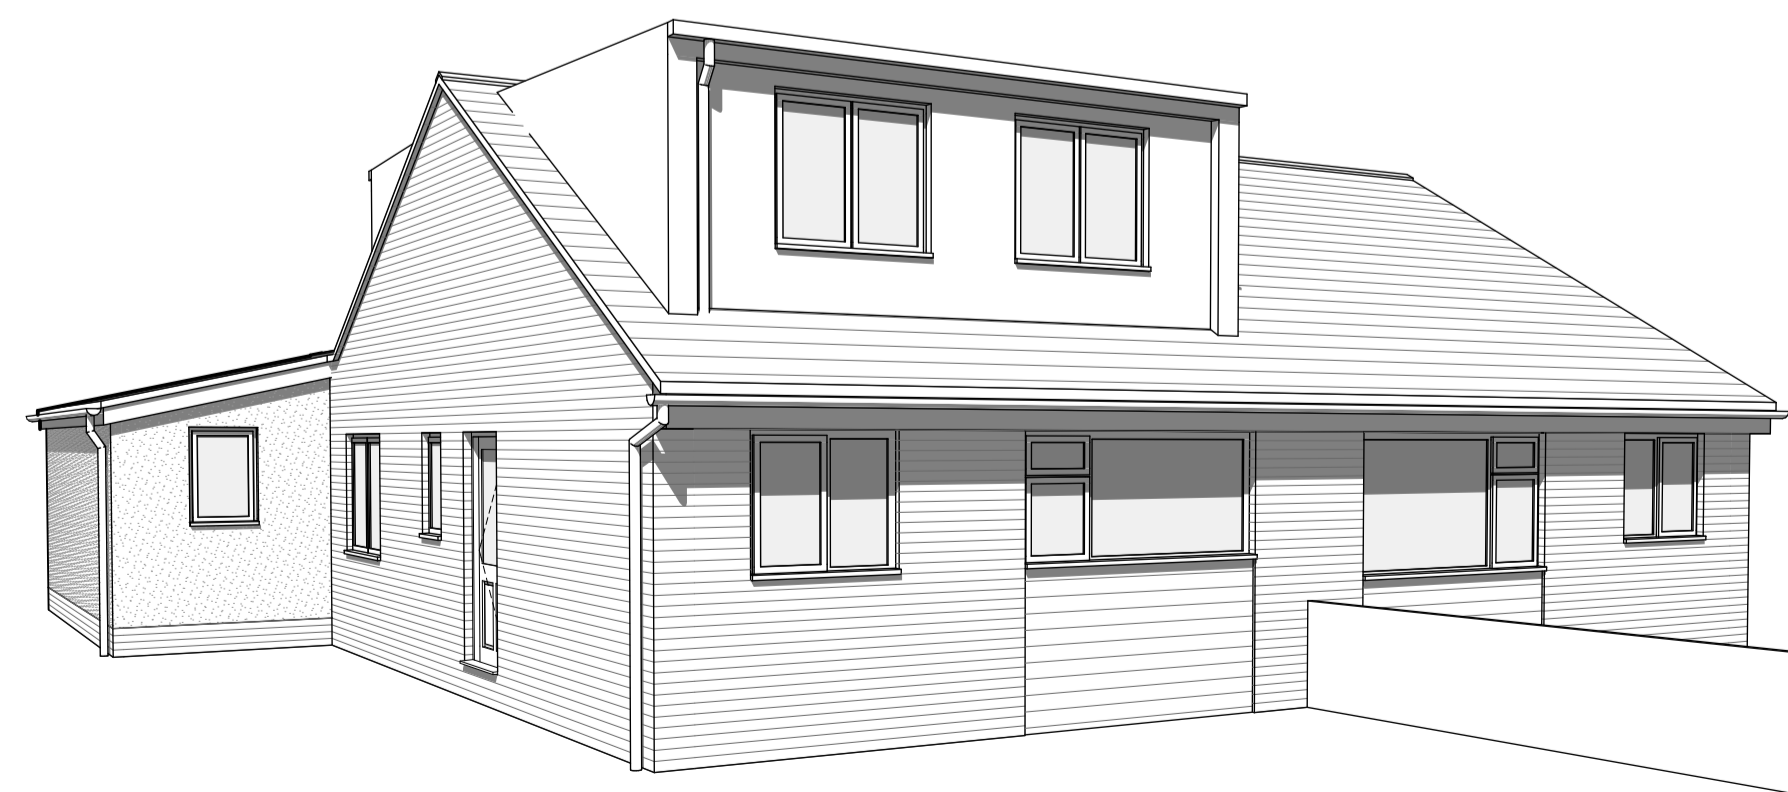

**Indicative 3D View 01 [Front]**  
Scale: NTS

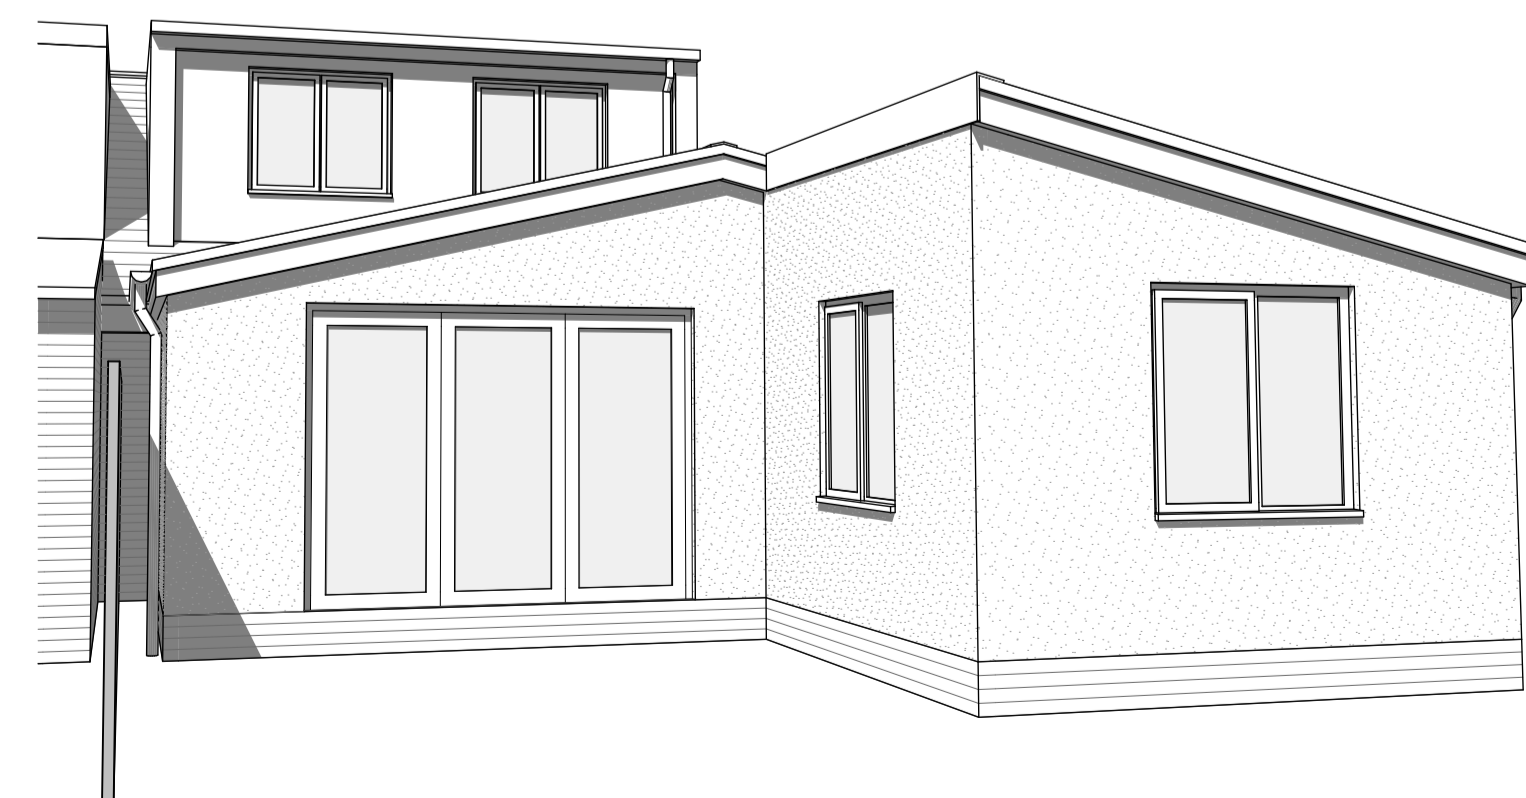

**Indicative 3D View 02 [Rear]**  
Scale: NTS