


note:
 all dimensions to be checked onsite by contractor/supplier prior to construction
 or ordering of any supplies.
 all dimensions are in millimetres.
 please check that there are no later revisions of this drawing.

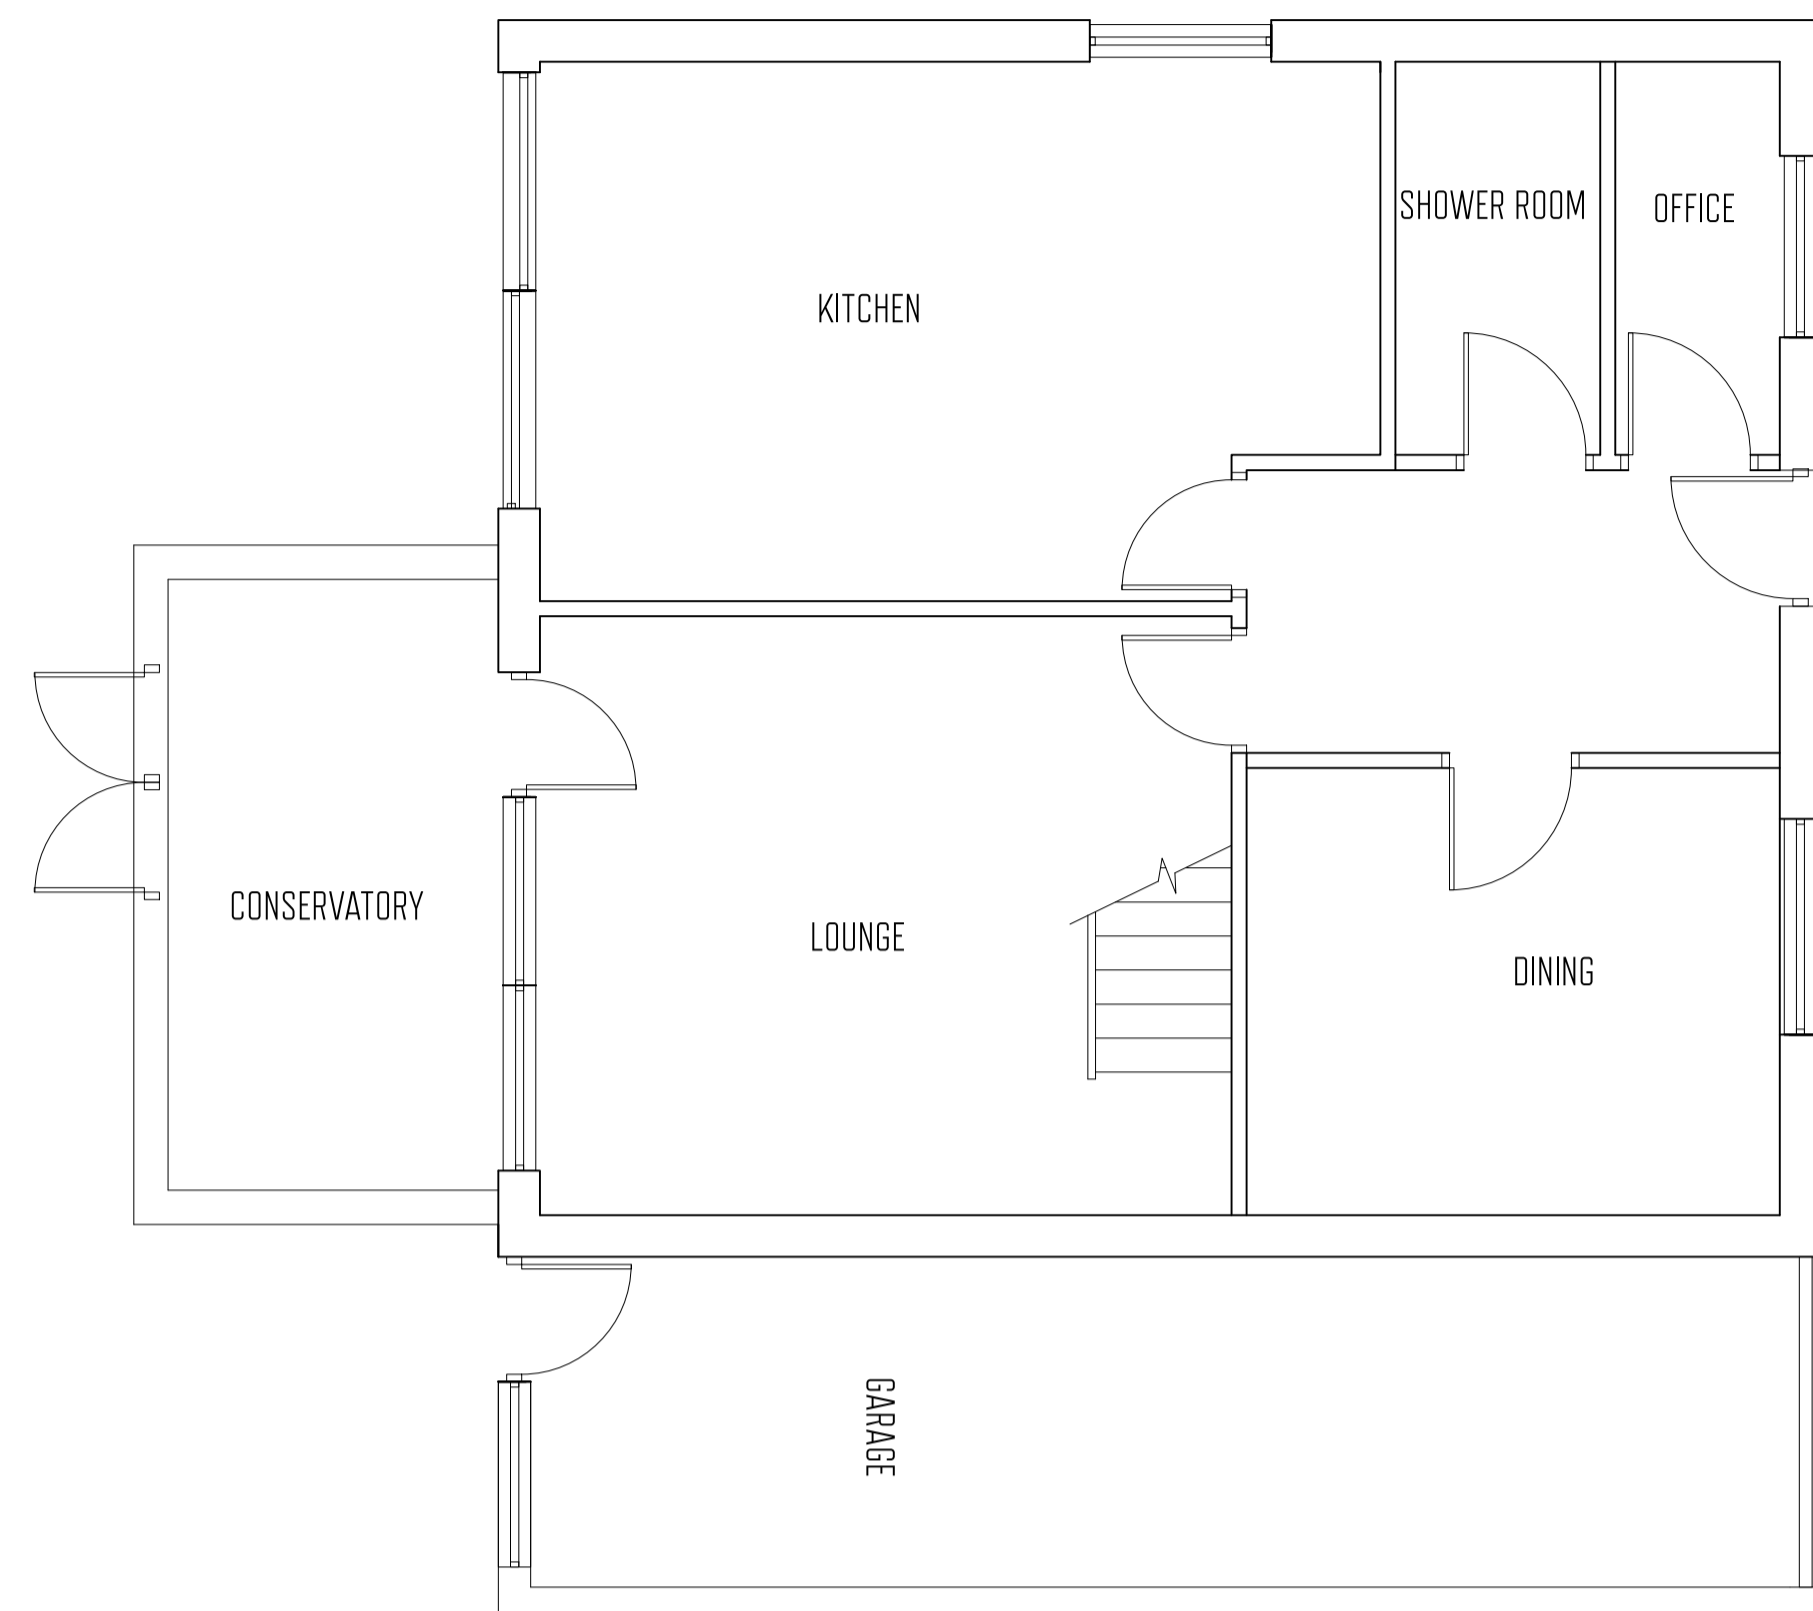

EXISTING GROUND FLOOR PLAN




EXISTING REAR ELEVATION



EXISTING FRONT ELEVATION



EXISTING SIDE ELEVATION

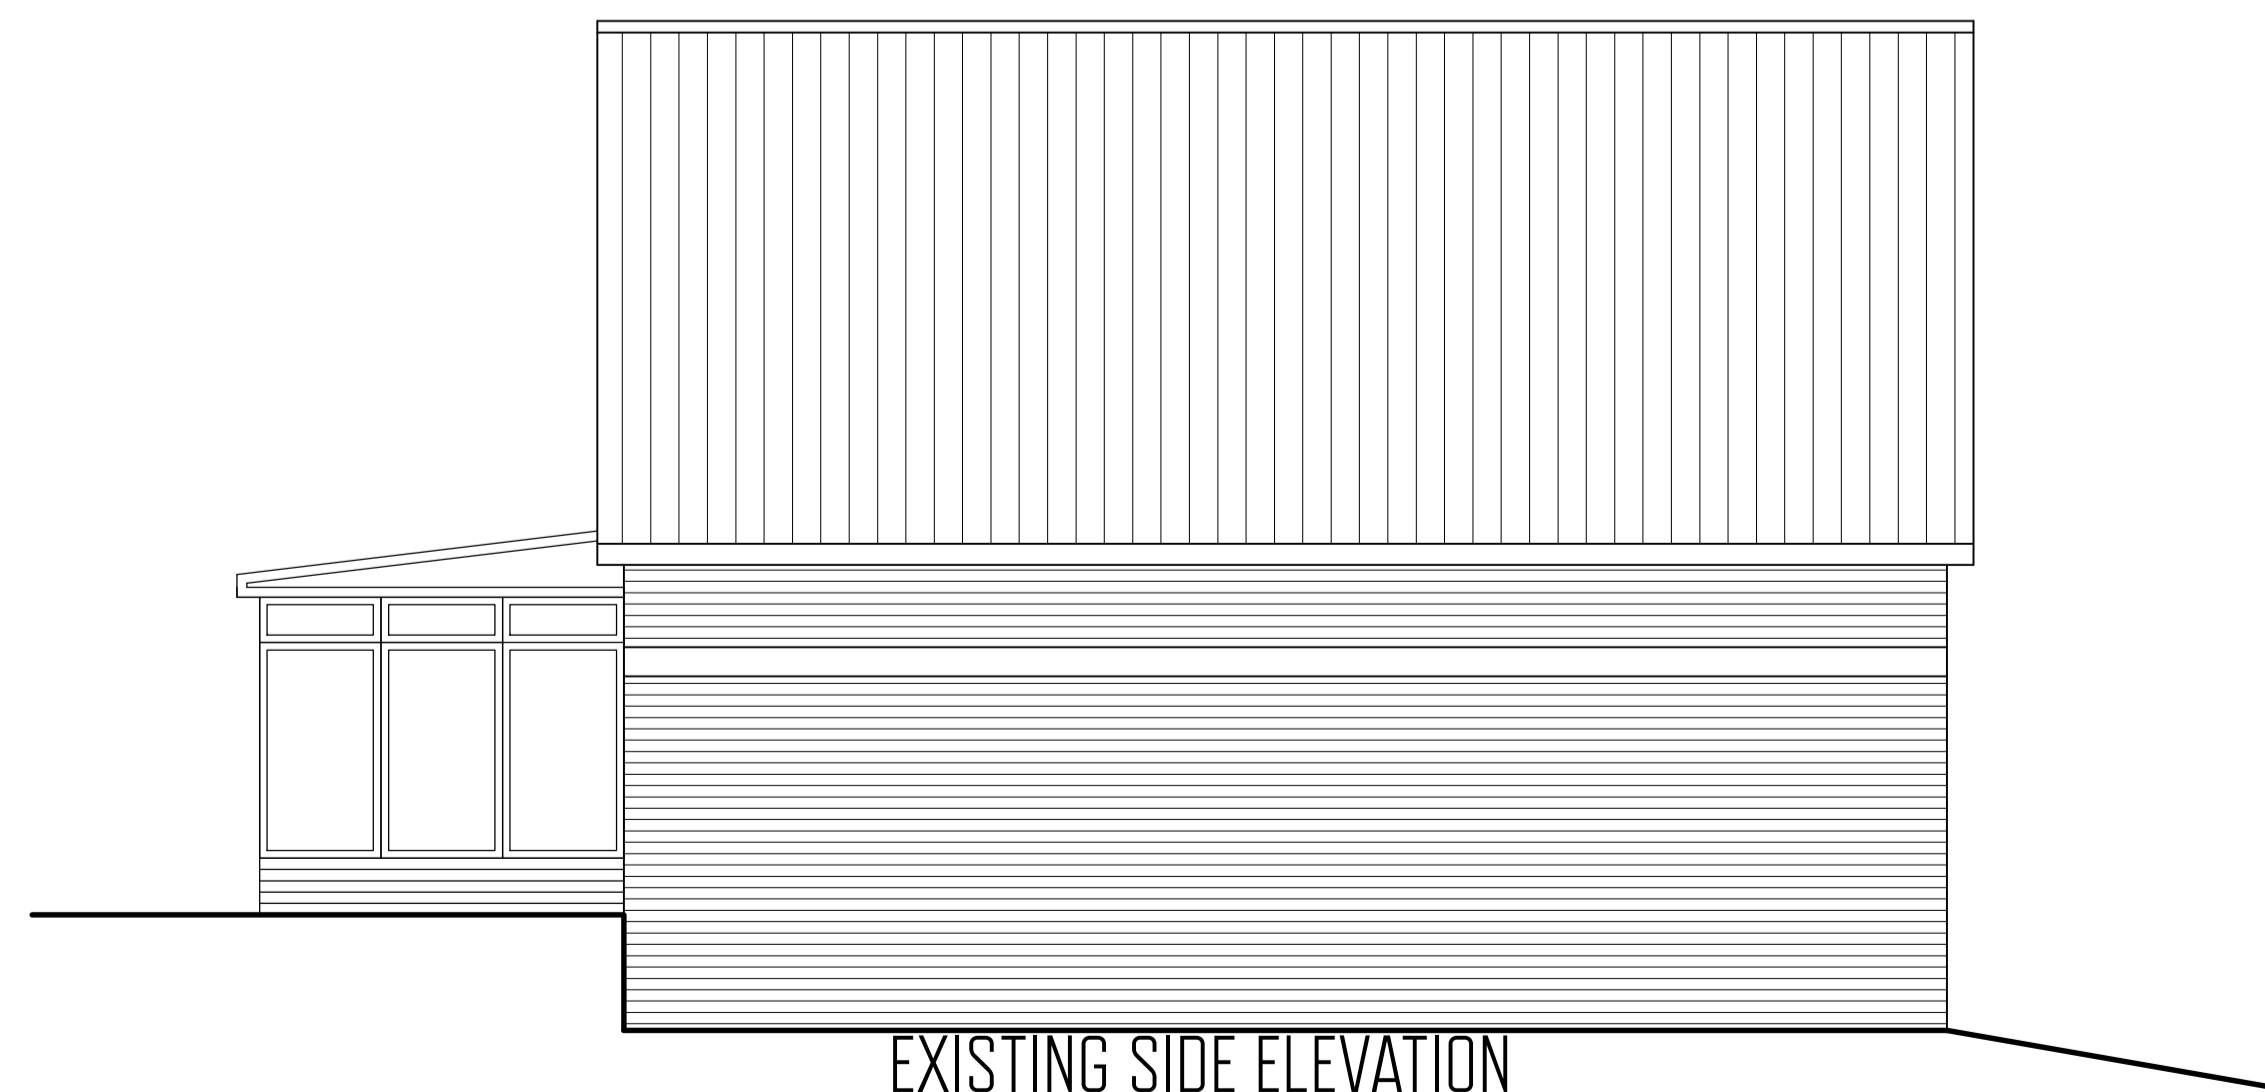

EXISTING SIDE ELEVATION

REVISION	Date	By	No

PROJECT DETAILS:

2 MEADOW END
 RADCLIFFE ON TRENT

Nottinghamshire

DRAWING TITLE:

Existing Details

Scale: 1 to 50 @ A1

Drawn: RS

Drawing: No 001

Rev: A

STONECAD DRAWING SERVICES

t:07970 988179

e:richard@stonecad.co.uk


note:
 all dimensions to be checked onsite by contractor/supplier prior to construction
 or ordering of any supplies.
 all dimensions are in millimetres.
 please check that there are no later revisions of this drawing.

DETAIL OF EXISTING BEAM ABOVE SLIDING
 DOORS UNKNOWN


WALL TO RUN THROUGH WITH NO
 PROJECTIONS INTO ROOM
 PAD STONE DETAIL TO BE AGREED WITH
 BUILDING CONTROL

NEW BEAM TO SIT ABOVE CEILING SO
 THAT THE CEILINGS RUN THROUGH
 DETAIL TO BE AGREED WITH BUILDING
 CONTROL


OUTLINE OF 2000 X 1200 ROOF LANTERN
 ABOVE

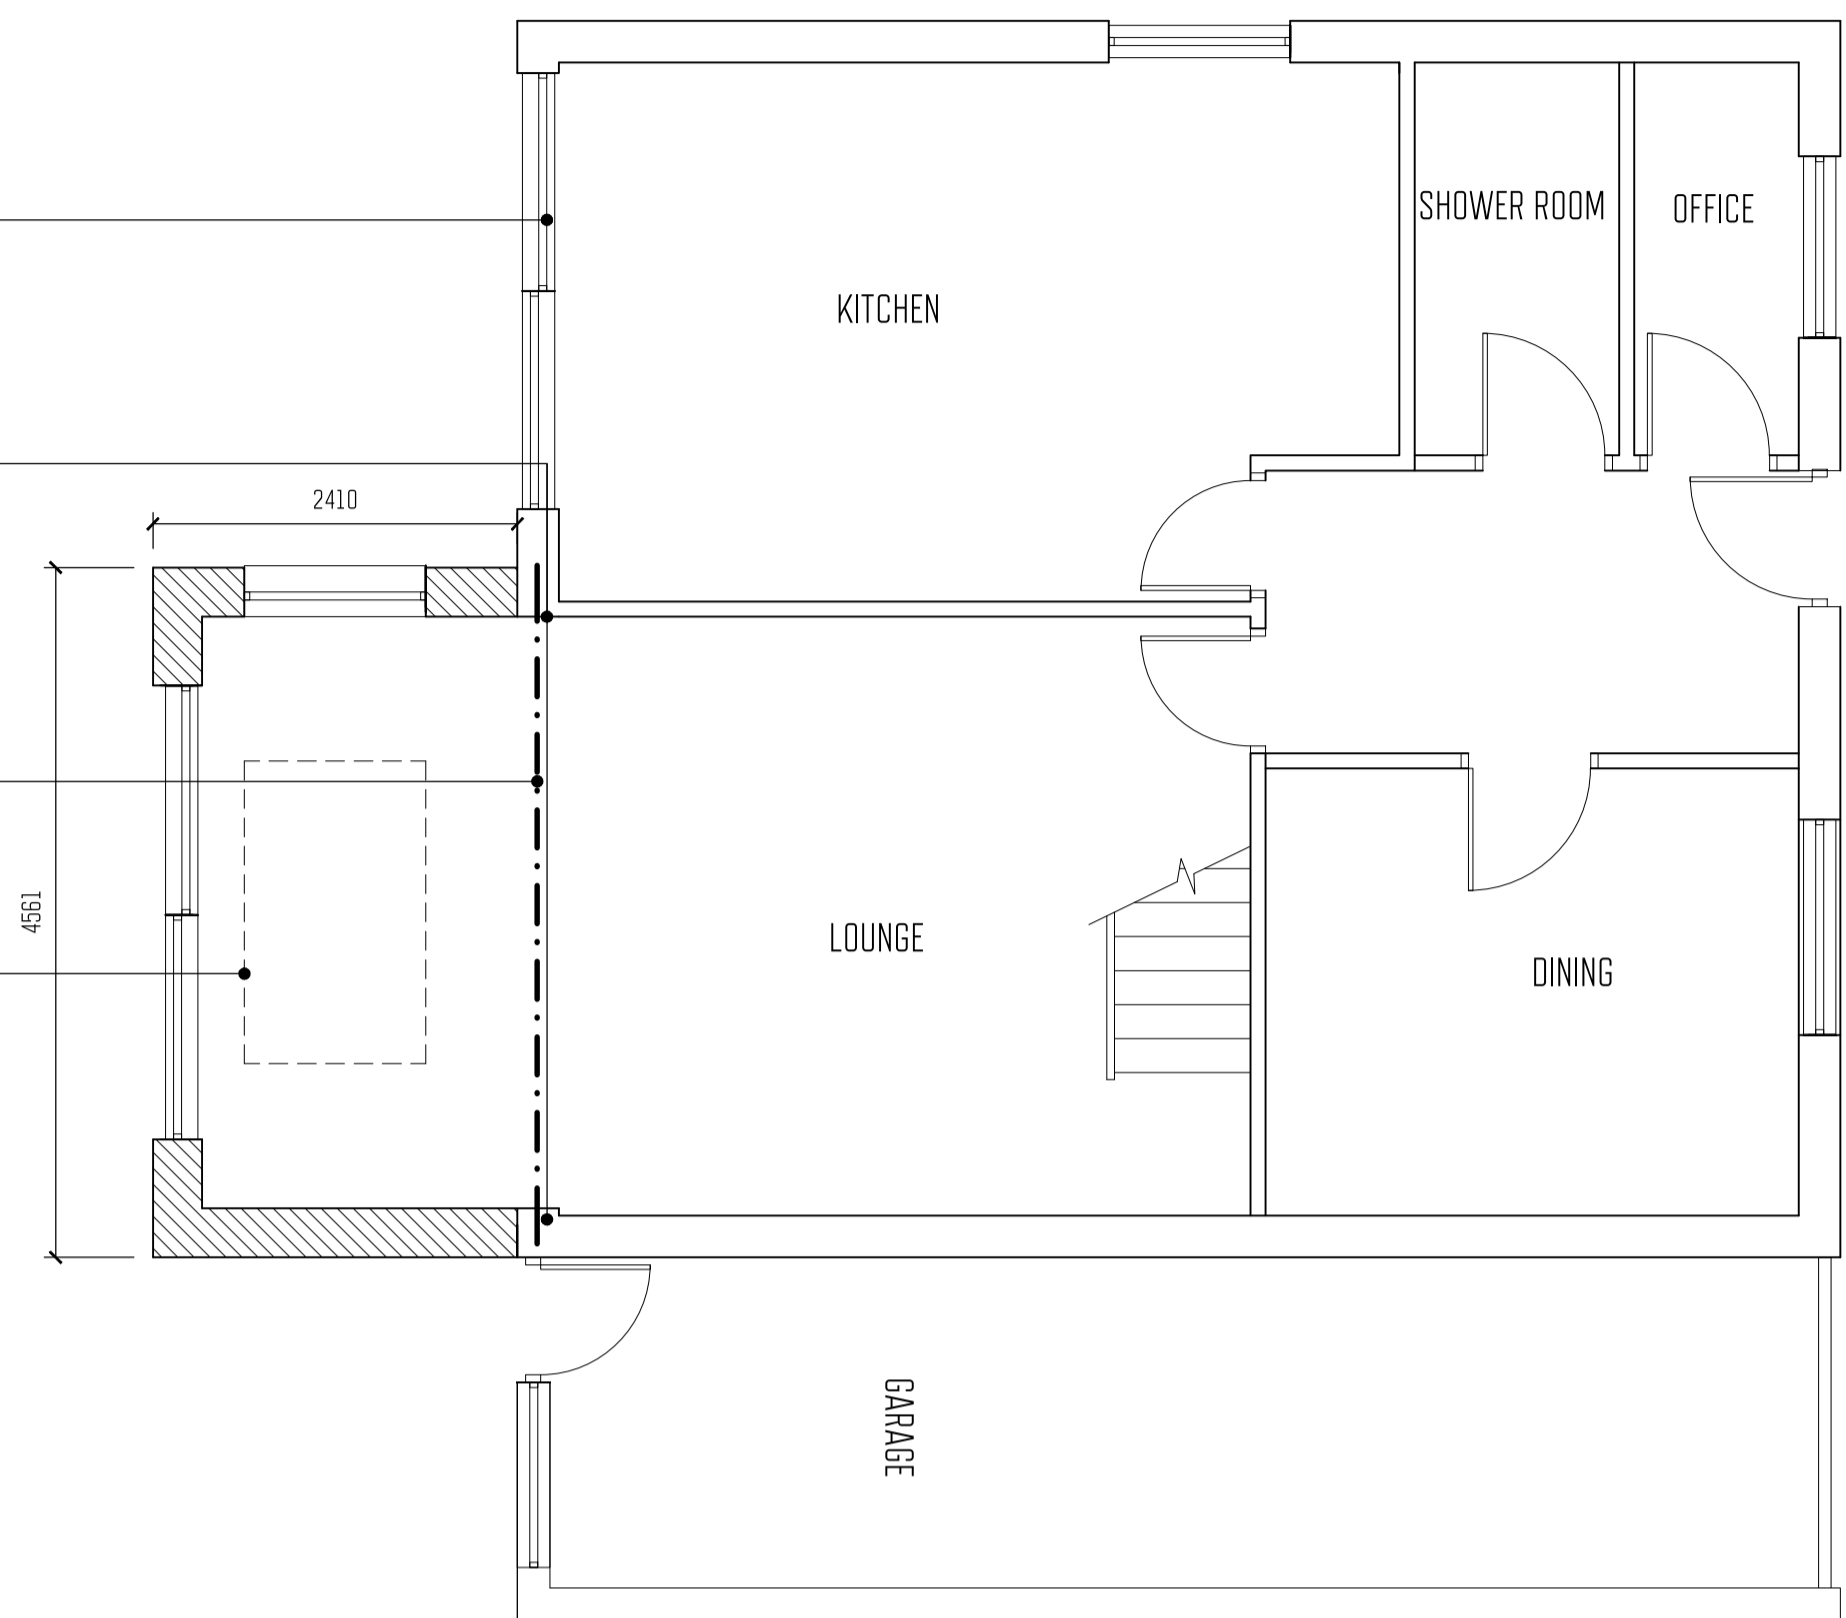


PROPOSED GROUND FLOOR PLAN

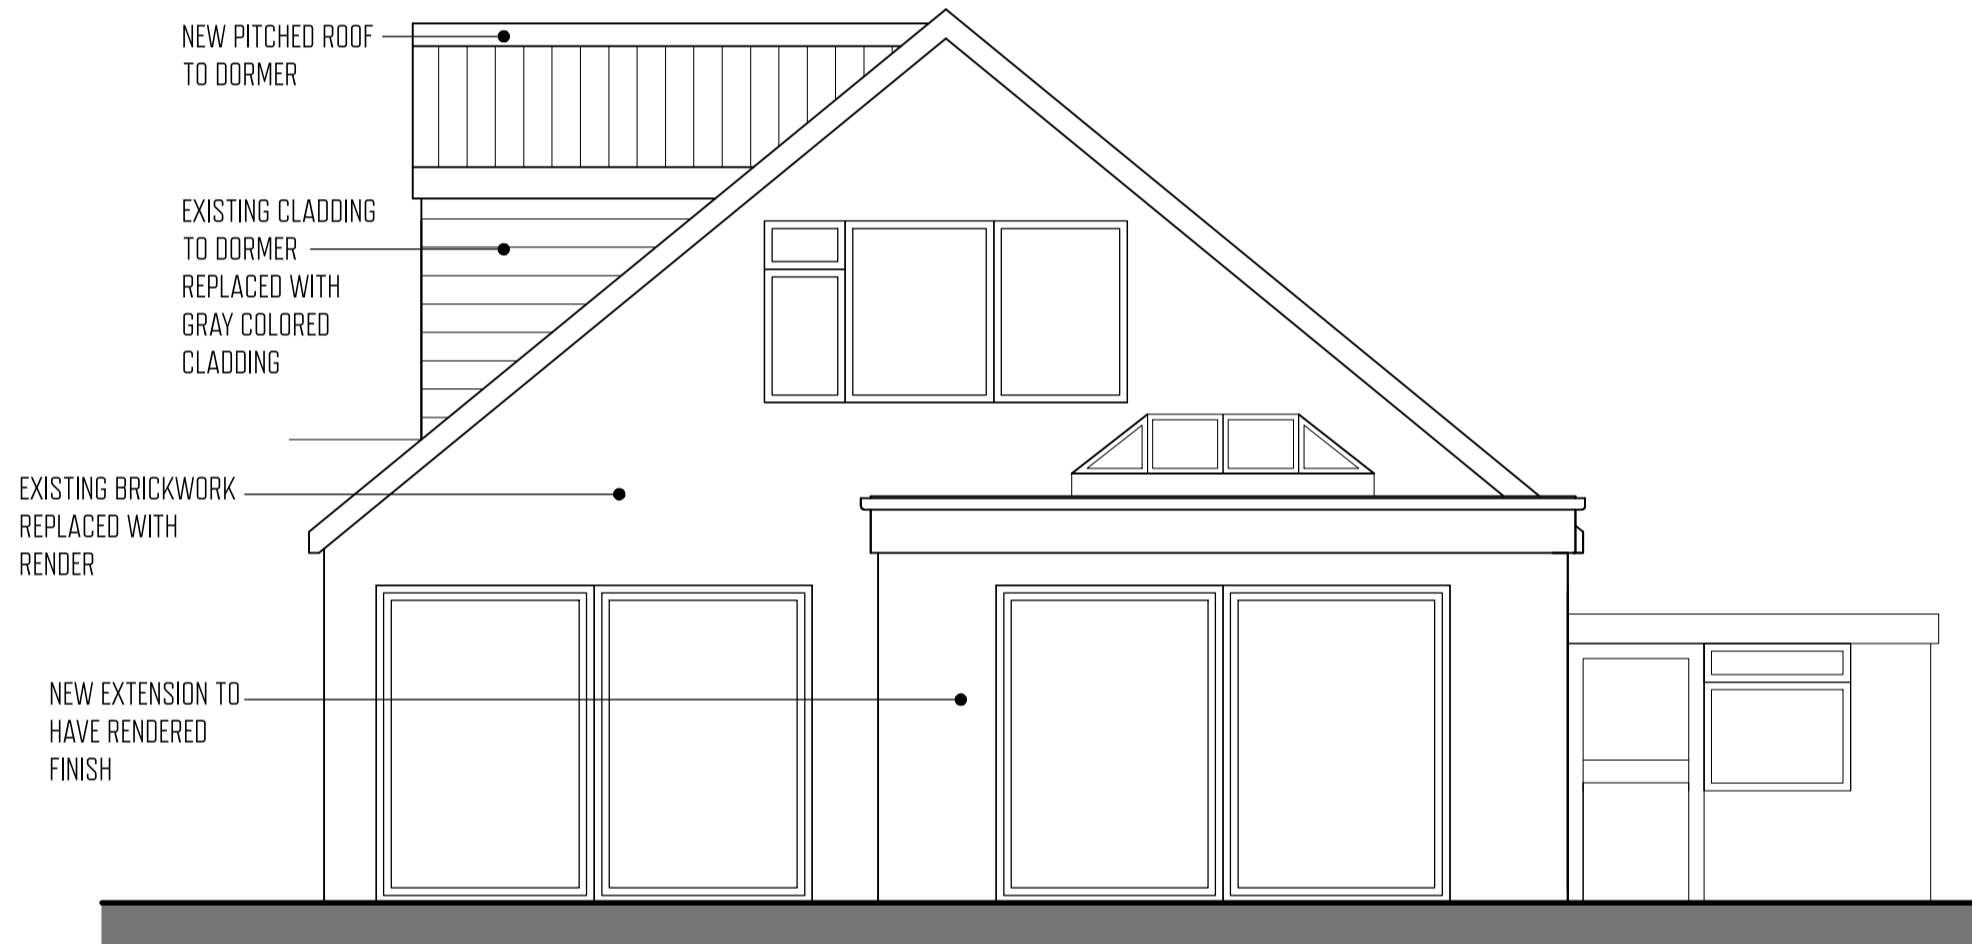


PROPOSED REAR ELEVATION

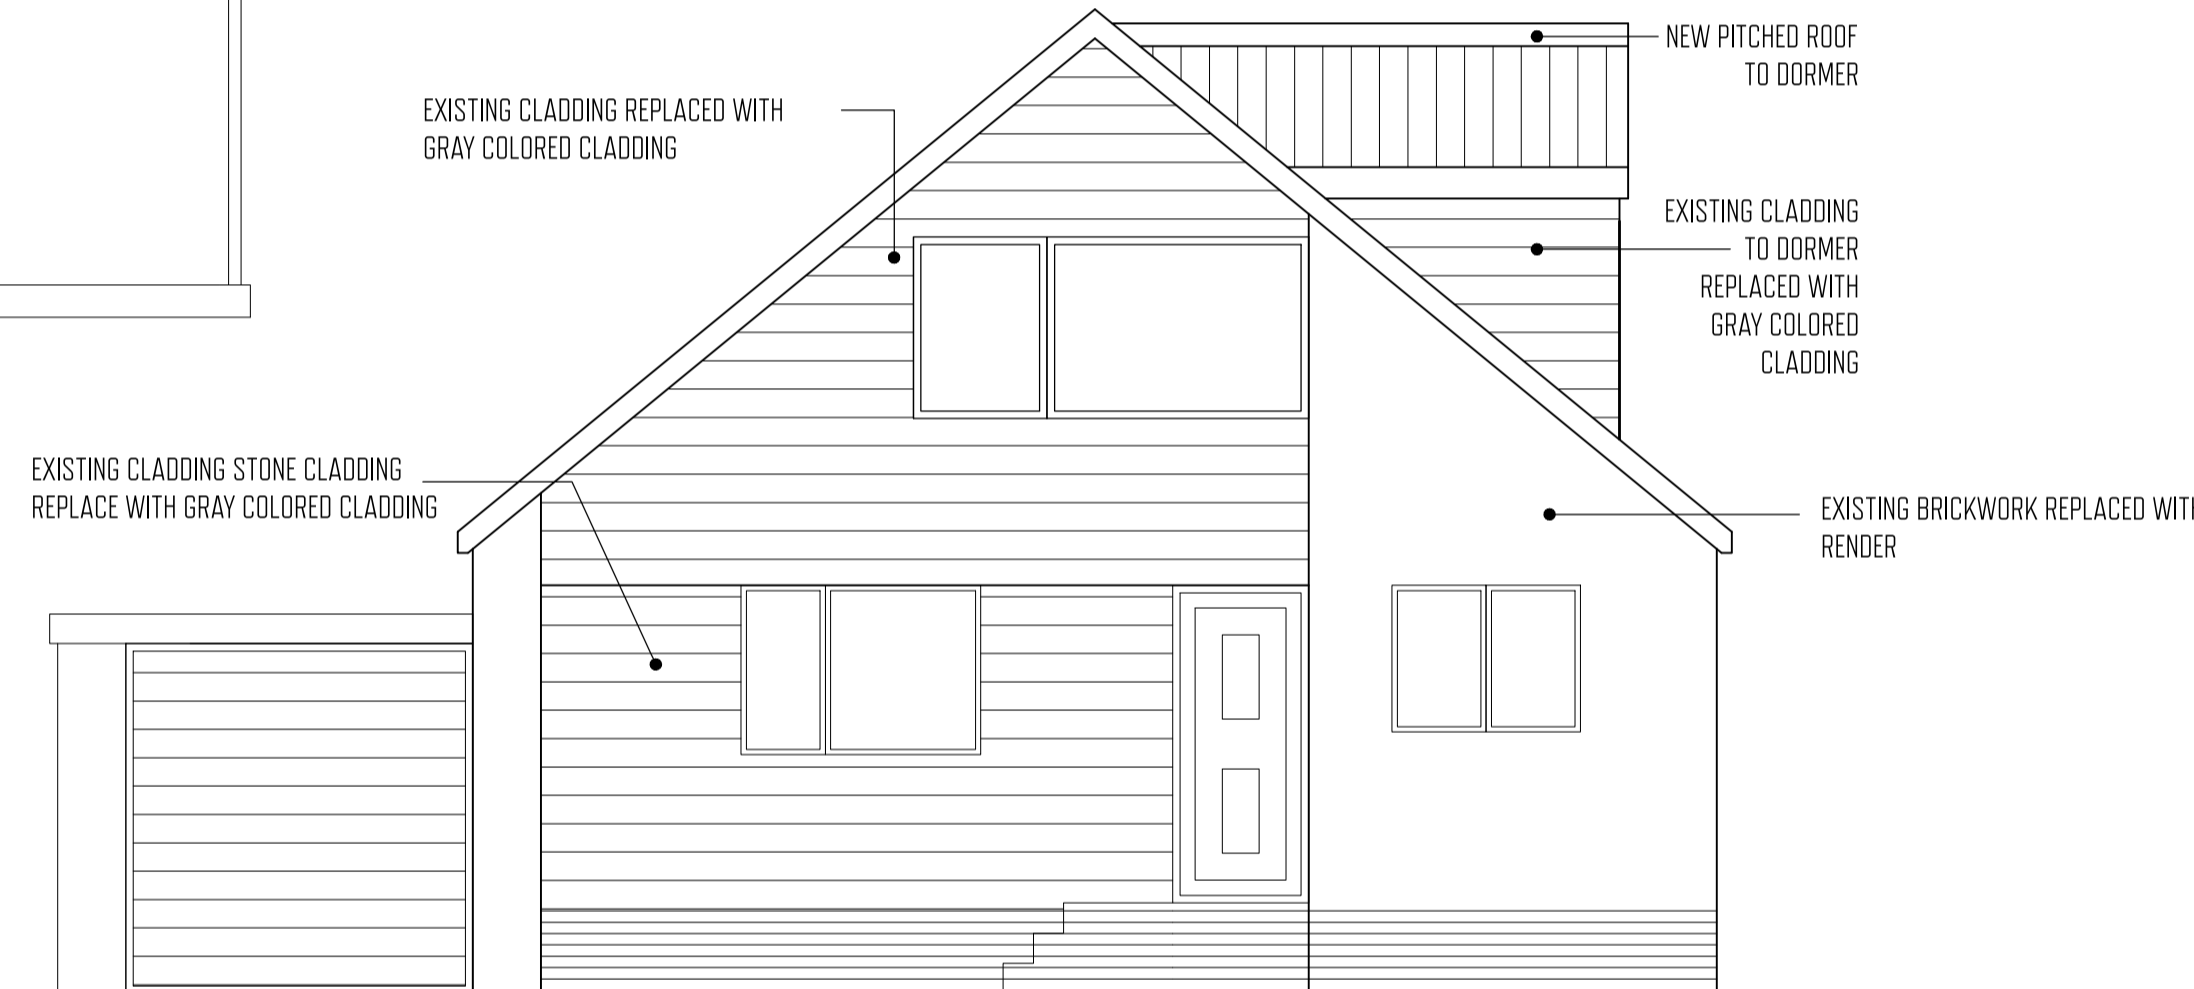

PROPOSED FRONT ELEVATION

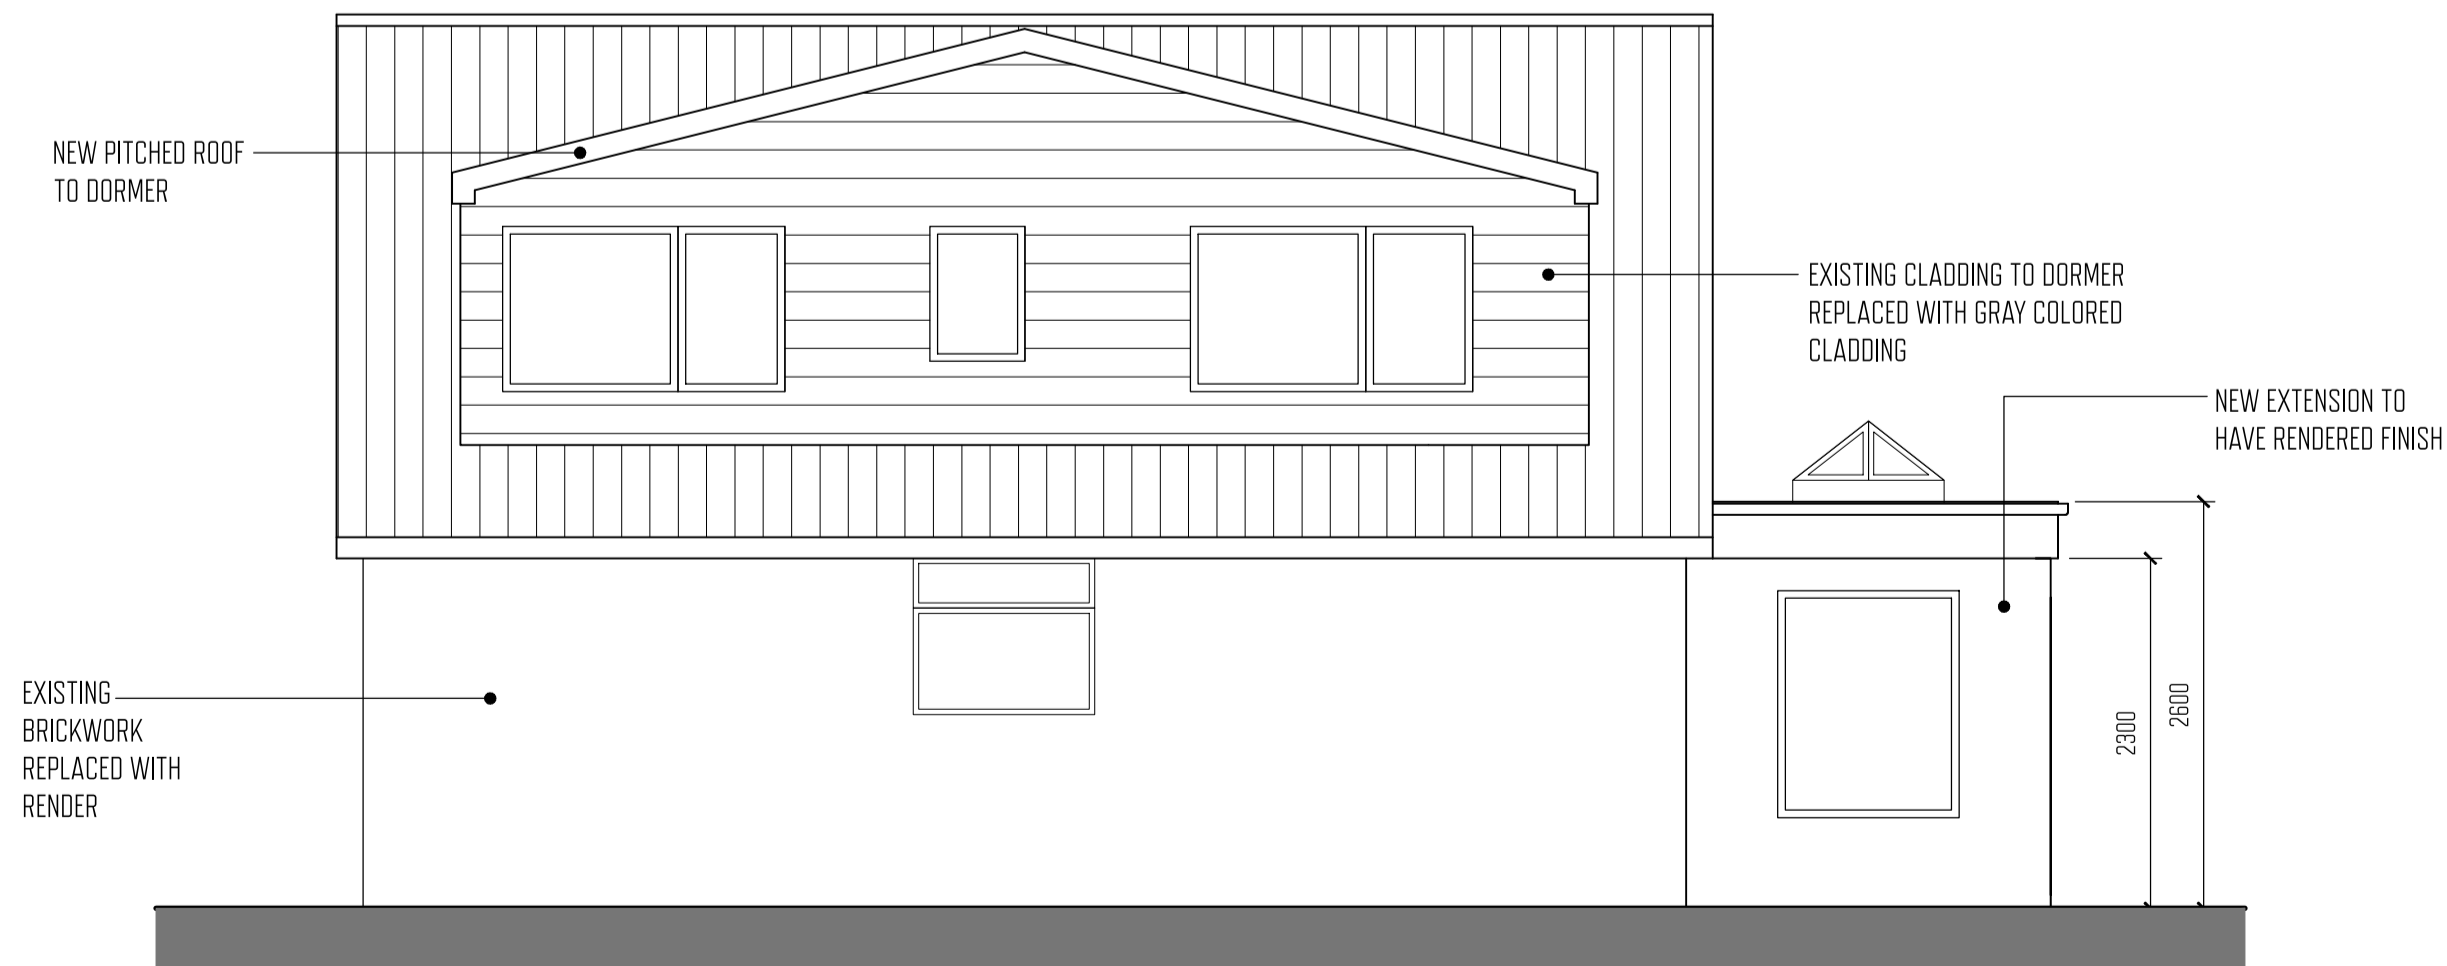

PROPOSED SIDE ELEVATION

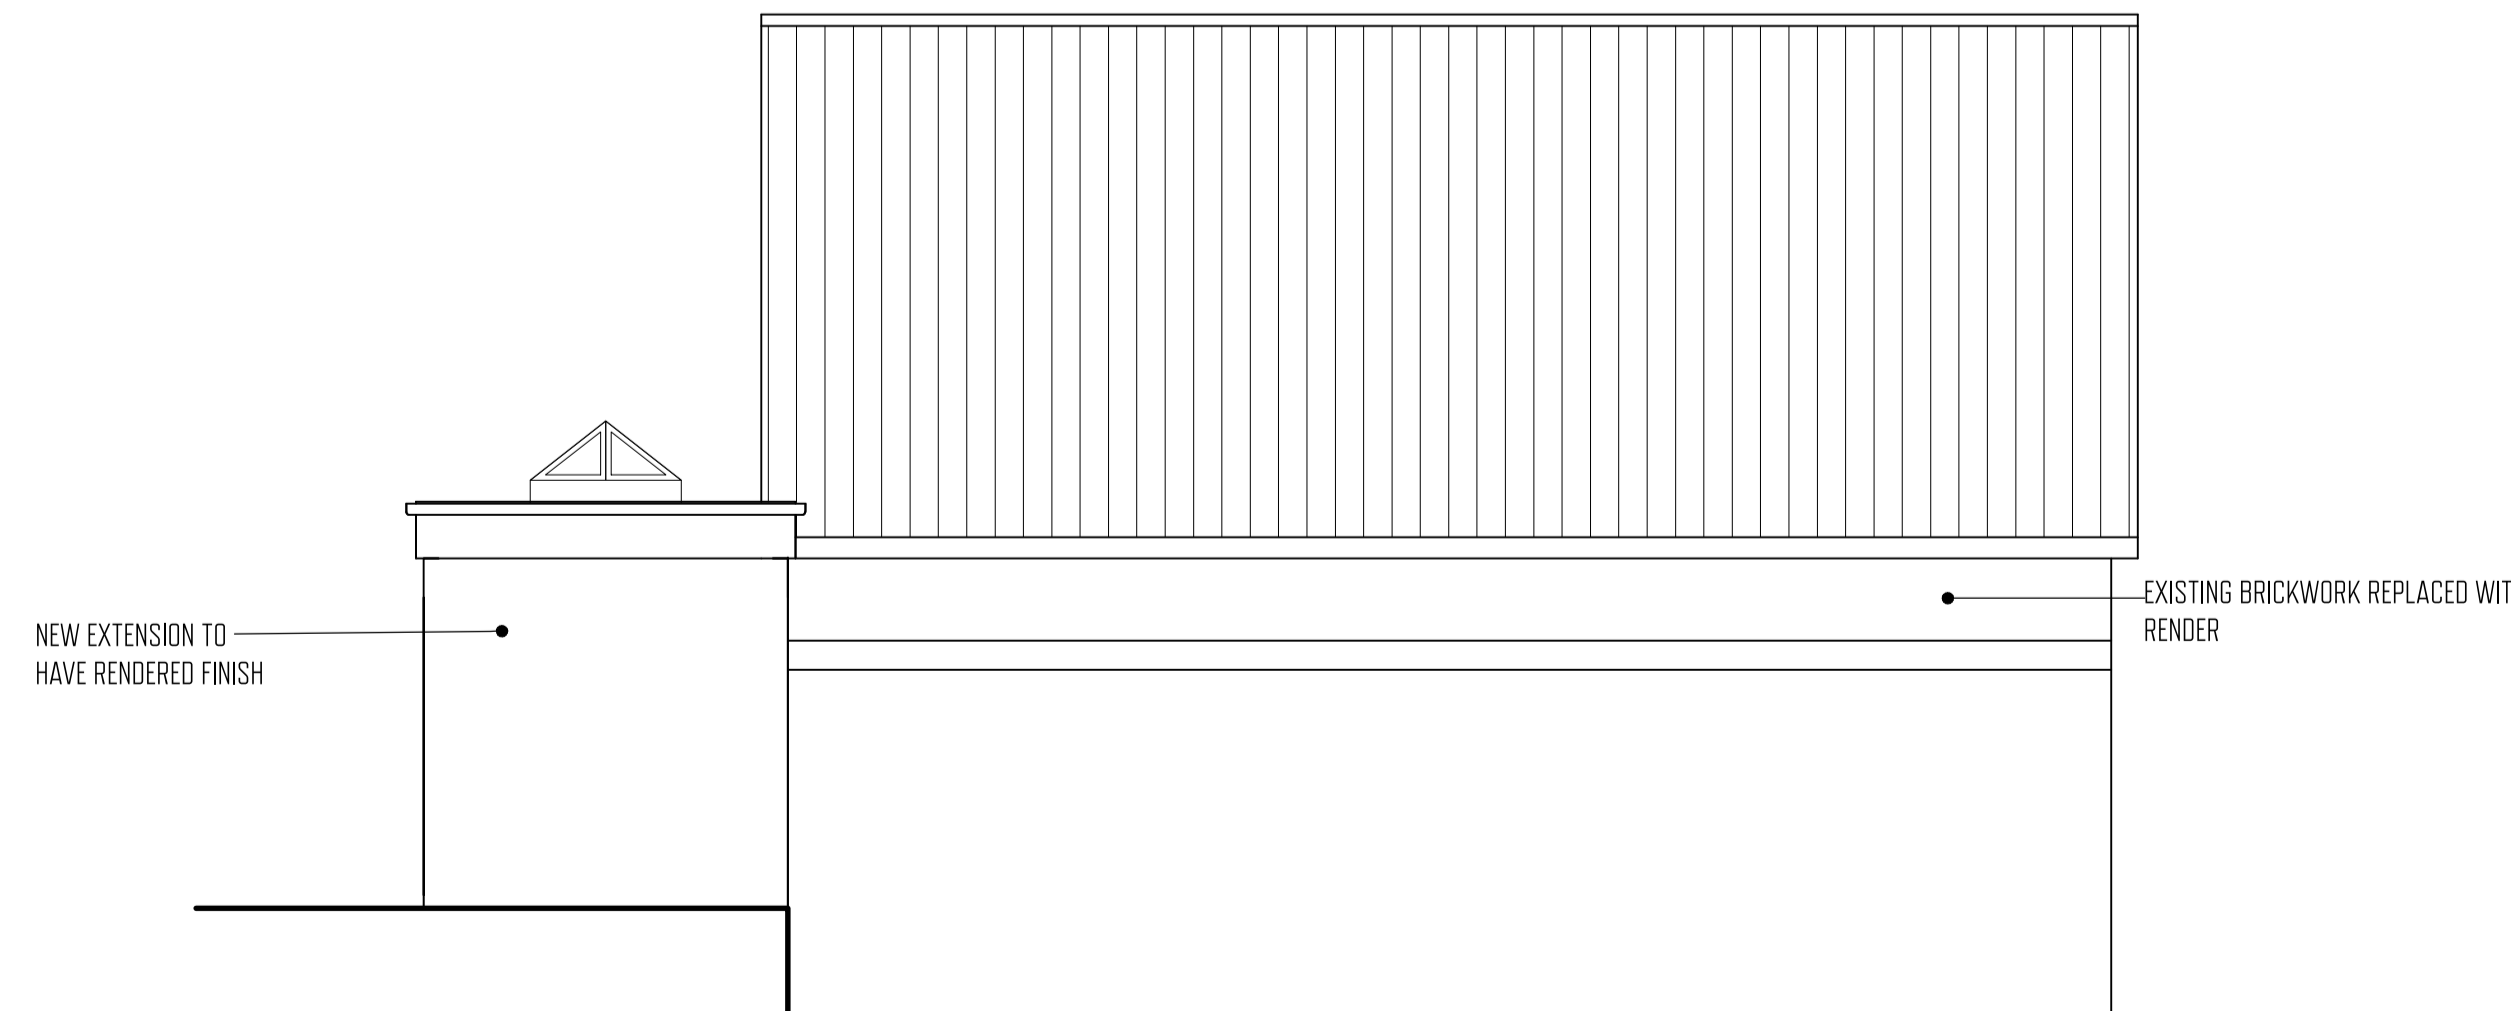

PROPOSED SIDE ELEVATION

REVISION	Date	By	No

PROJECT DETAILS:

2 MEADOW END
 RADCLIFFE ON TRENT
 Nottinghamshire



DRAWING TITLE:
 Proposed Details

Scale: 1 to 50 @ A1 Drawn: RS
 Drawing: No 002 Rev: A

STONECAD DRAWING SERVICES
 t:07970 988179
 e:richard@stonecad.co.uk



note:
all dimensions to be checked onsite by contractor/supplier prior to construction or ordering of any supplies.
all dimensions are in millimetres.
please check that there are no later revisions of this drawing.

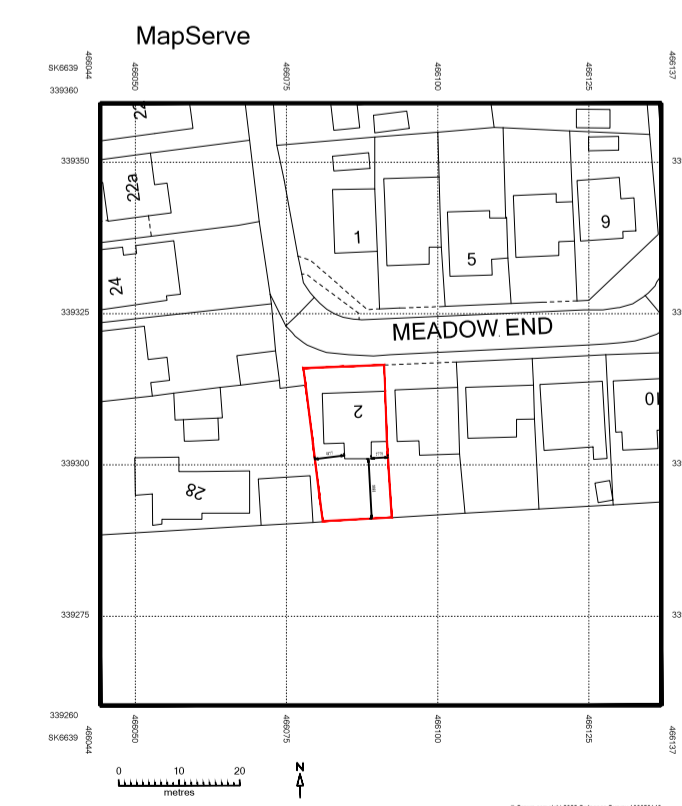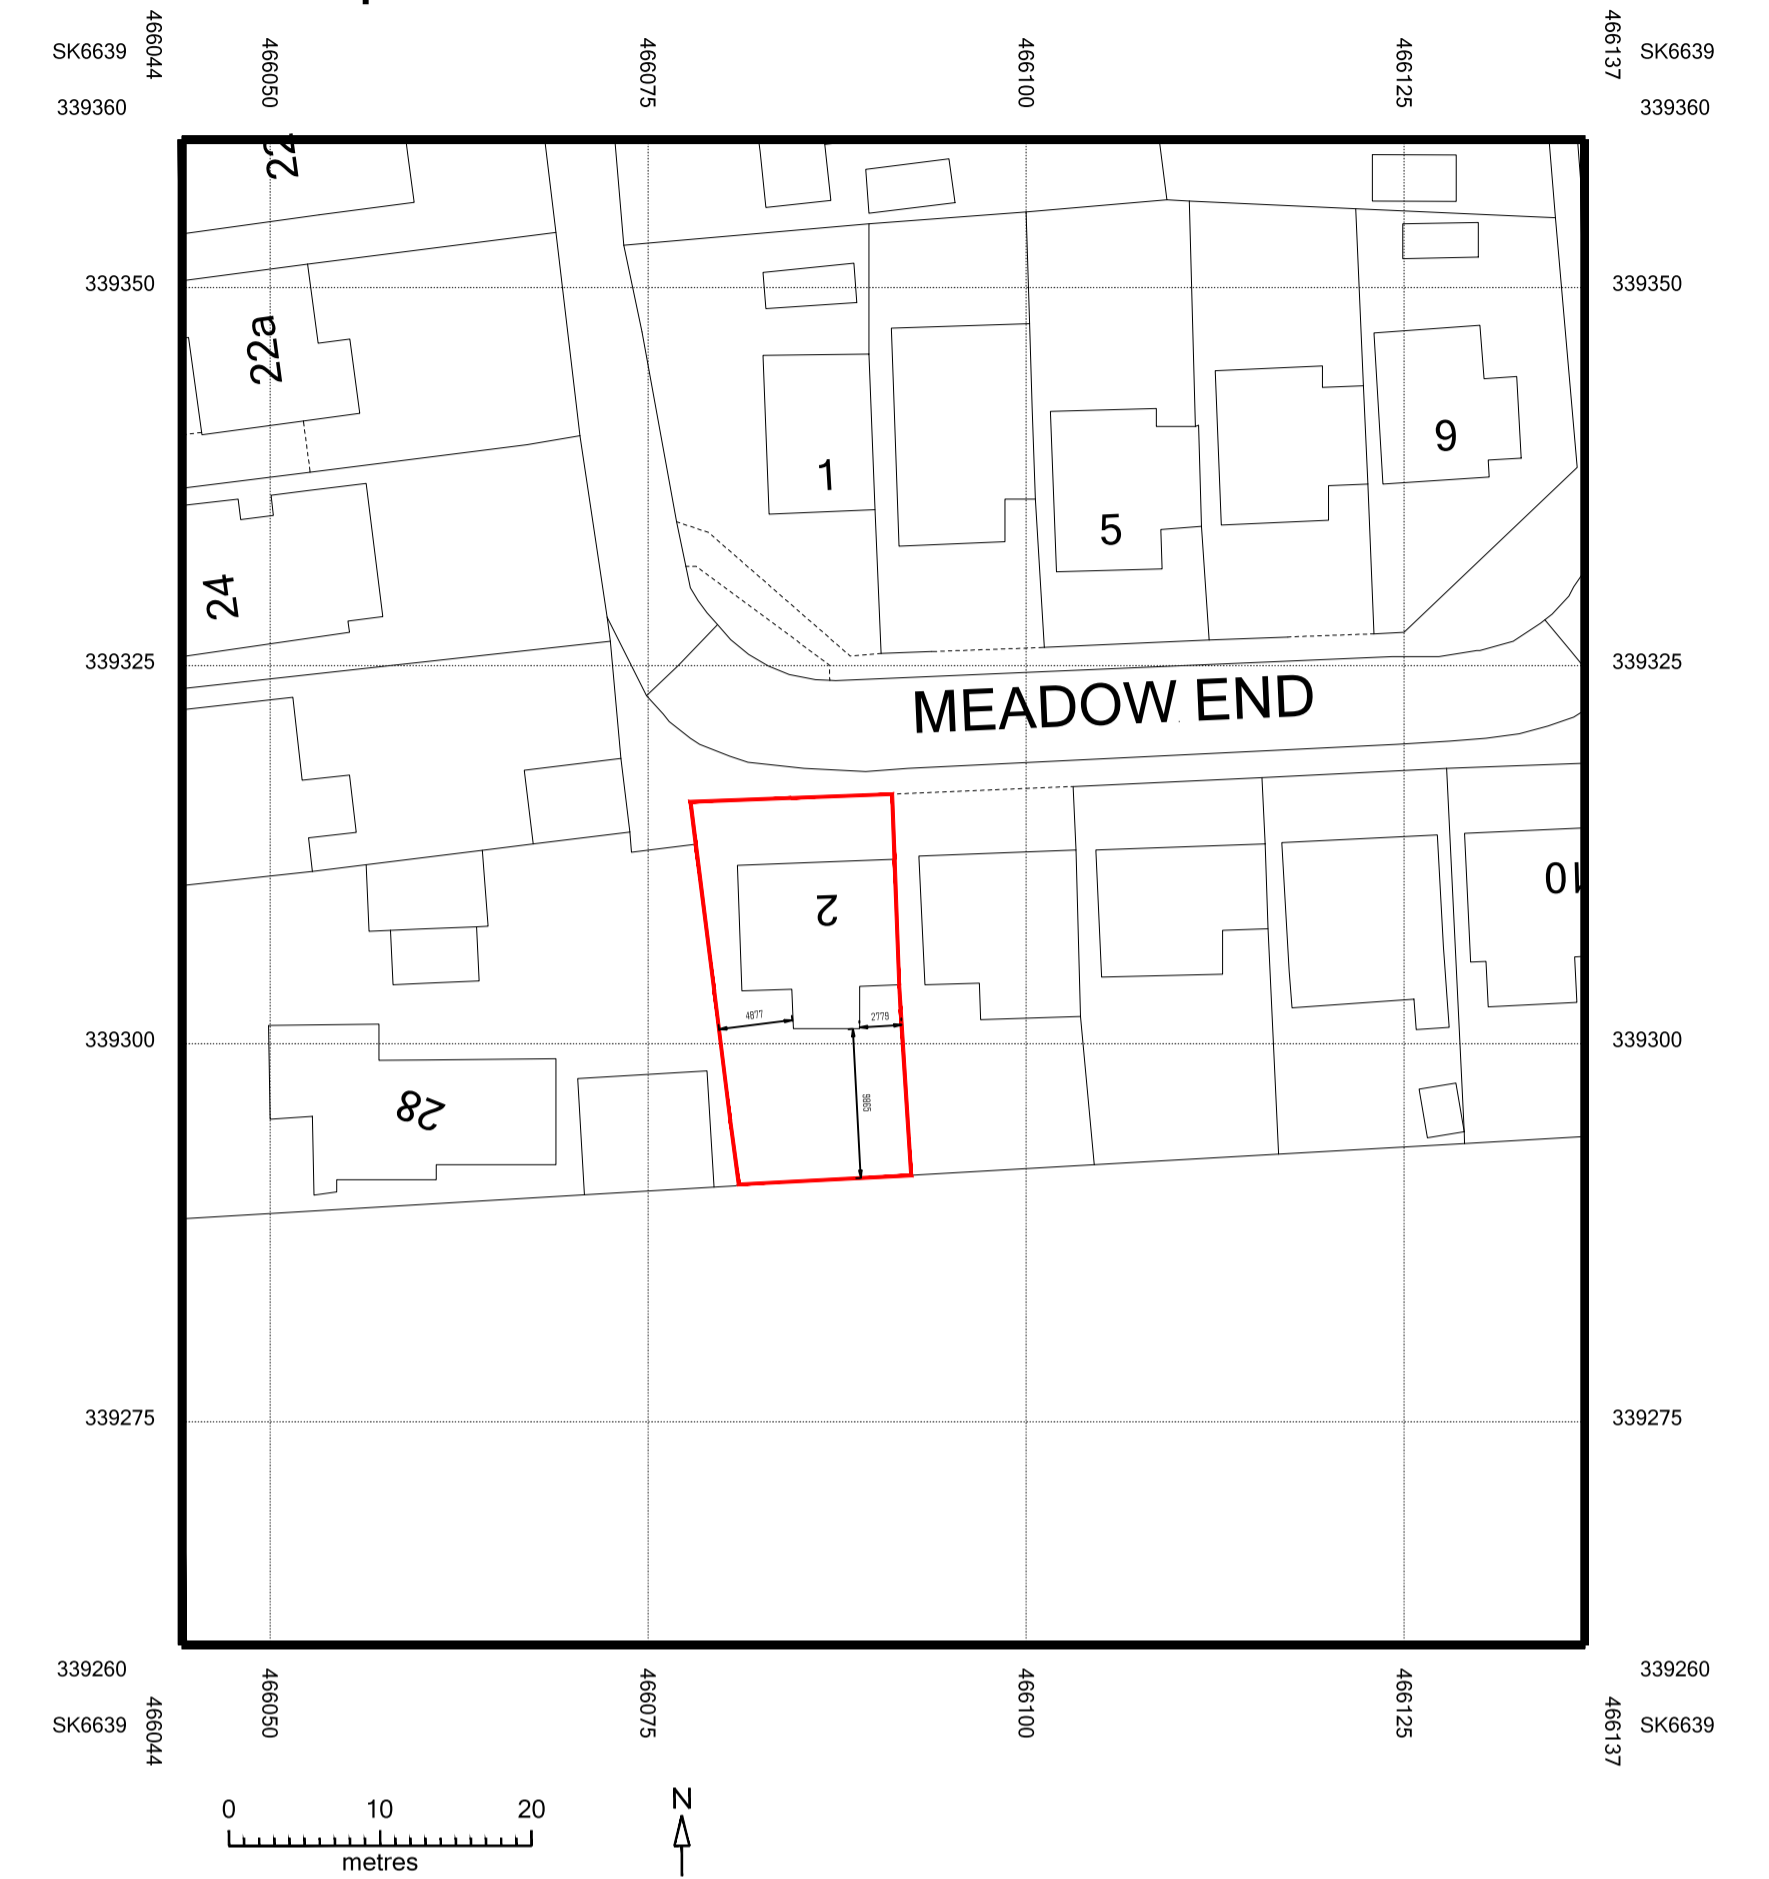

REVISION	Date	By	No

PROJECT DETAILS:

2 MEADOW END
RADCLIFFE ON TRENT

Nottinghamshire

DRAWING TITLE:

Site Plans

Scale: As Shown @ A1 Drawn: RS

Drawing: No 100 Rev: -

STONECAD DRAWING SERVICES

t:07970 988179

e:richard@stonecad.co.uk