


WINDMILL BRAE

UNION STREET

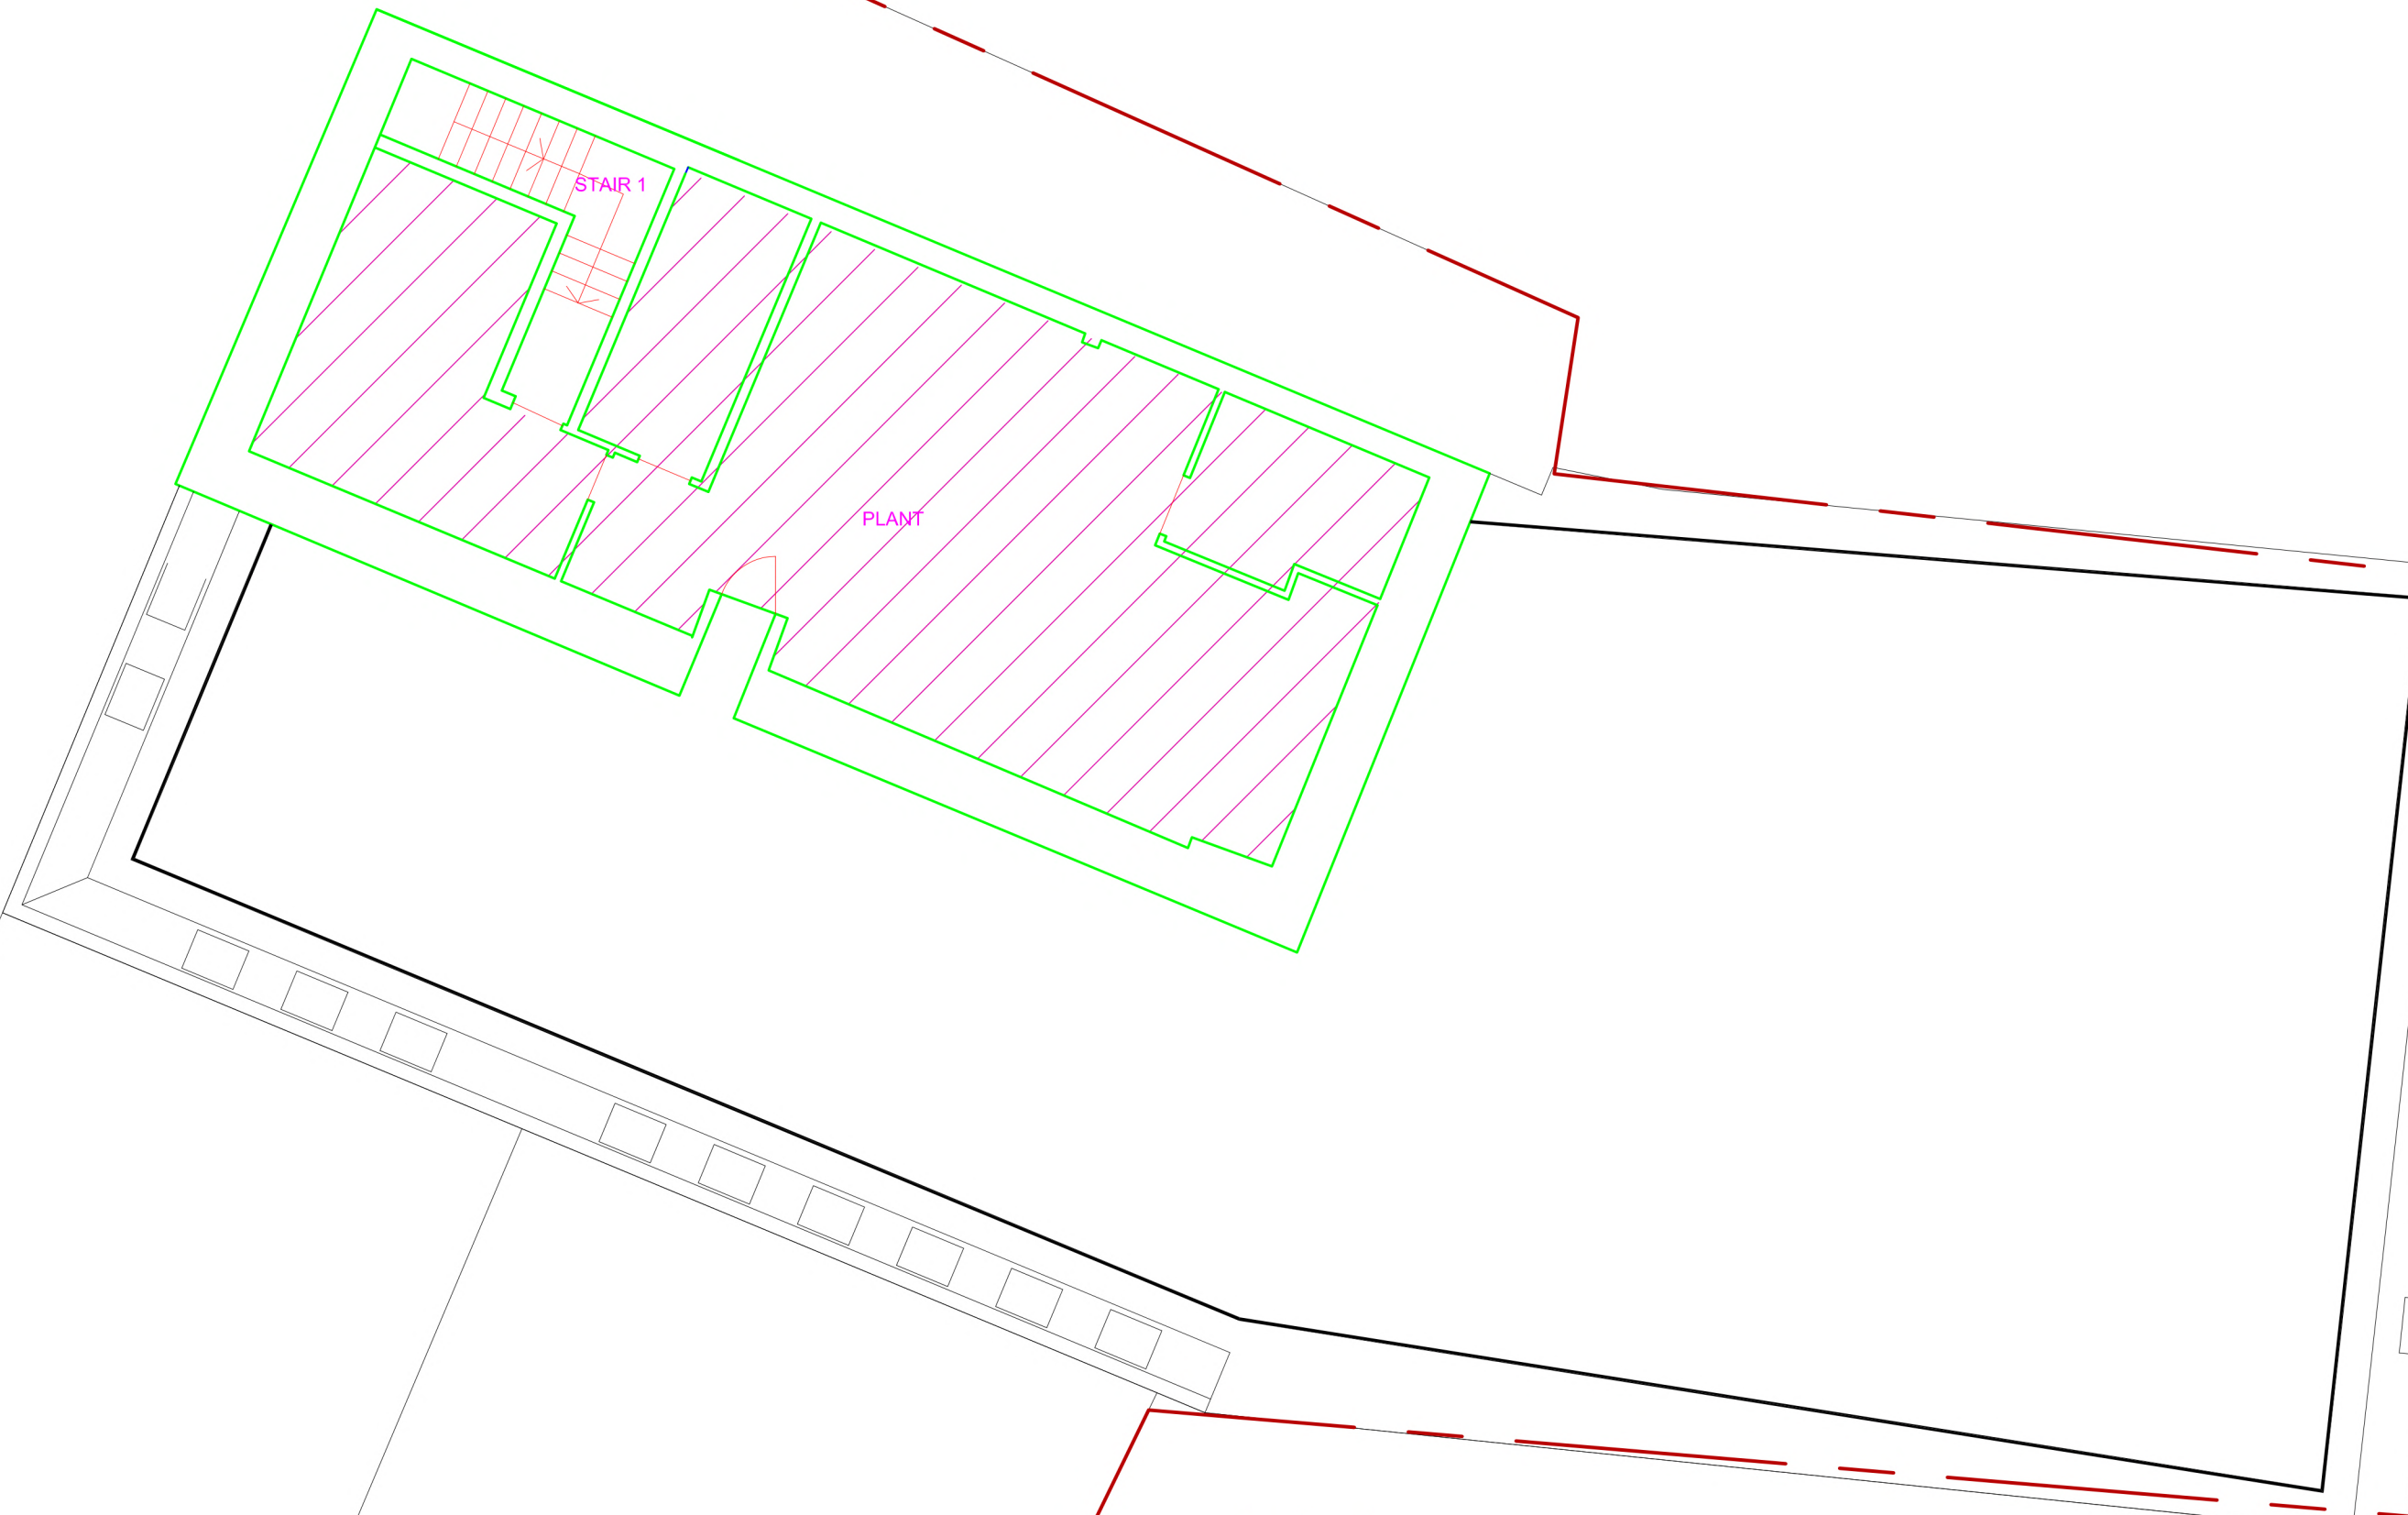

/// DENOTED AREAS  
RETAINED BY CATER  
GROUP LTD.

NEIL ROTHNIE ARCHITECTURE  
This drawing cannot be reproduced or used in any way without the express  
written permission of the aforementioned. All design intent and content is  
copyright of the aforementioned.  
  
Written sizes to take preference over scaled sizes, large scale details take  
preference over small. All dimensions must be checked on site, any  
discrepancies in drawings to be referred to this office for decision.

REV NO	DESCRIPTION	DATE



NEIL ROTHNIE ARCHITECTURE  
ARCHITECTURE AND DESIGN CONSULTANTS  
73 HUNTLY STREET, ABERDEEN, AB10 1TE  
TEL 01224 624724 FAX 01224 649394  
info@neilrothnie.co.uk www.neilrothnie.co.uk

CLIENT CATER HOMES

PROJECT FLATTED DEVELOPMENT AT  
181 UNION STREET

CONTENT EXISTING FOURTH FLOOR PLAN  
PLANNING

SCALE 1:200@A2 DATE 08/21

JOB REFERENCE DRAWING REV  
3201 PL-09

EXISTING FOURTH FLOOR PLAN

DRAWN BY