


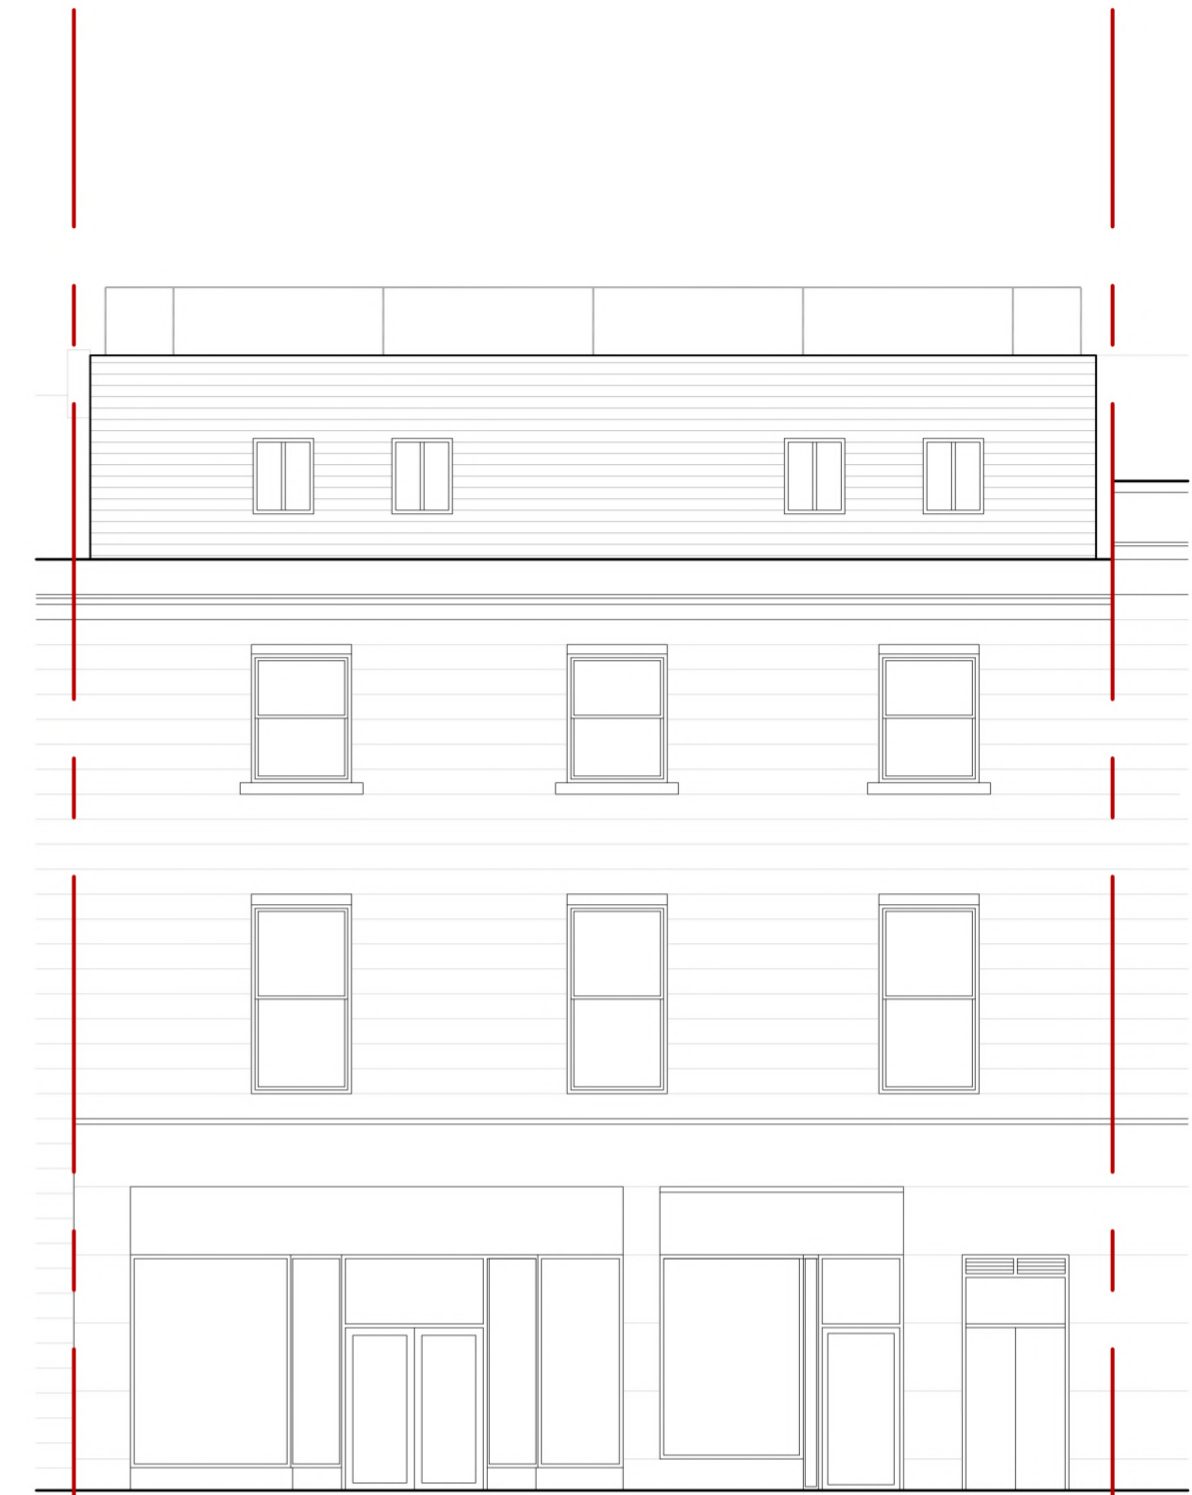

EXISTING SOUTH ELEVATION



EXISTING NORTH ELEVATION

NEIL ROTHNIE ARCHITECTURE
 This drawing cannot be reproduced or used in any way without the express written permission of the aforementioned. All design intent and content is copyright of the aforementioned.
 Written sizes to take preference over scaled sizes, large scale details take preference over small. All dimensions must be checked on site, any discrepancies in drawings to be referred to this office for decision.

REV NO	DESCRIPTION	DATE



NEIL ROTHNIE ARCHITECTURE
 ARCHITECTURE AND DESIGN CONSULTANTS
 73 HUNTLY STREET, ABERDEEN, AB10 1TE
 TEL 01224 624724 FAX 01224 649394
 info@neilrothnie.co.uk www.neilrothnie.co.uk

CLIENT	CATER HOMES		
PROJECT	FLATTED DEVELOPMENT AT 181 UNION STREET		
CONTENT	EXISTING SOUTH AND NORTH ELEVATIONS PLANNING		
SCALE	1:100@A2	DATE	08/21
JOB REFERENCE	3201	DRAWING	PL-11
		REV	

DRAWN BY