



PROPOSED FRONT ELEVATION
SCALE 1:50

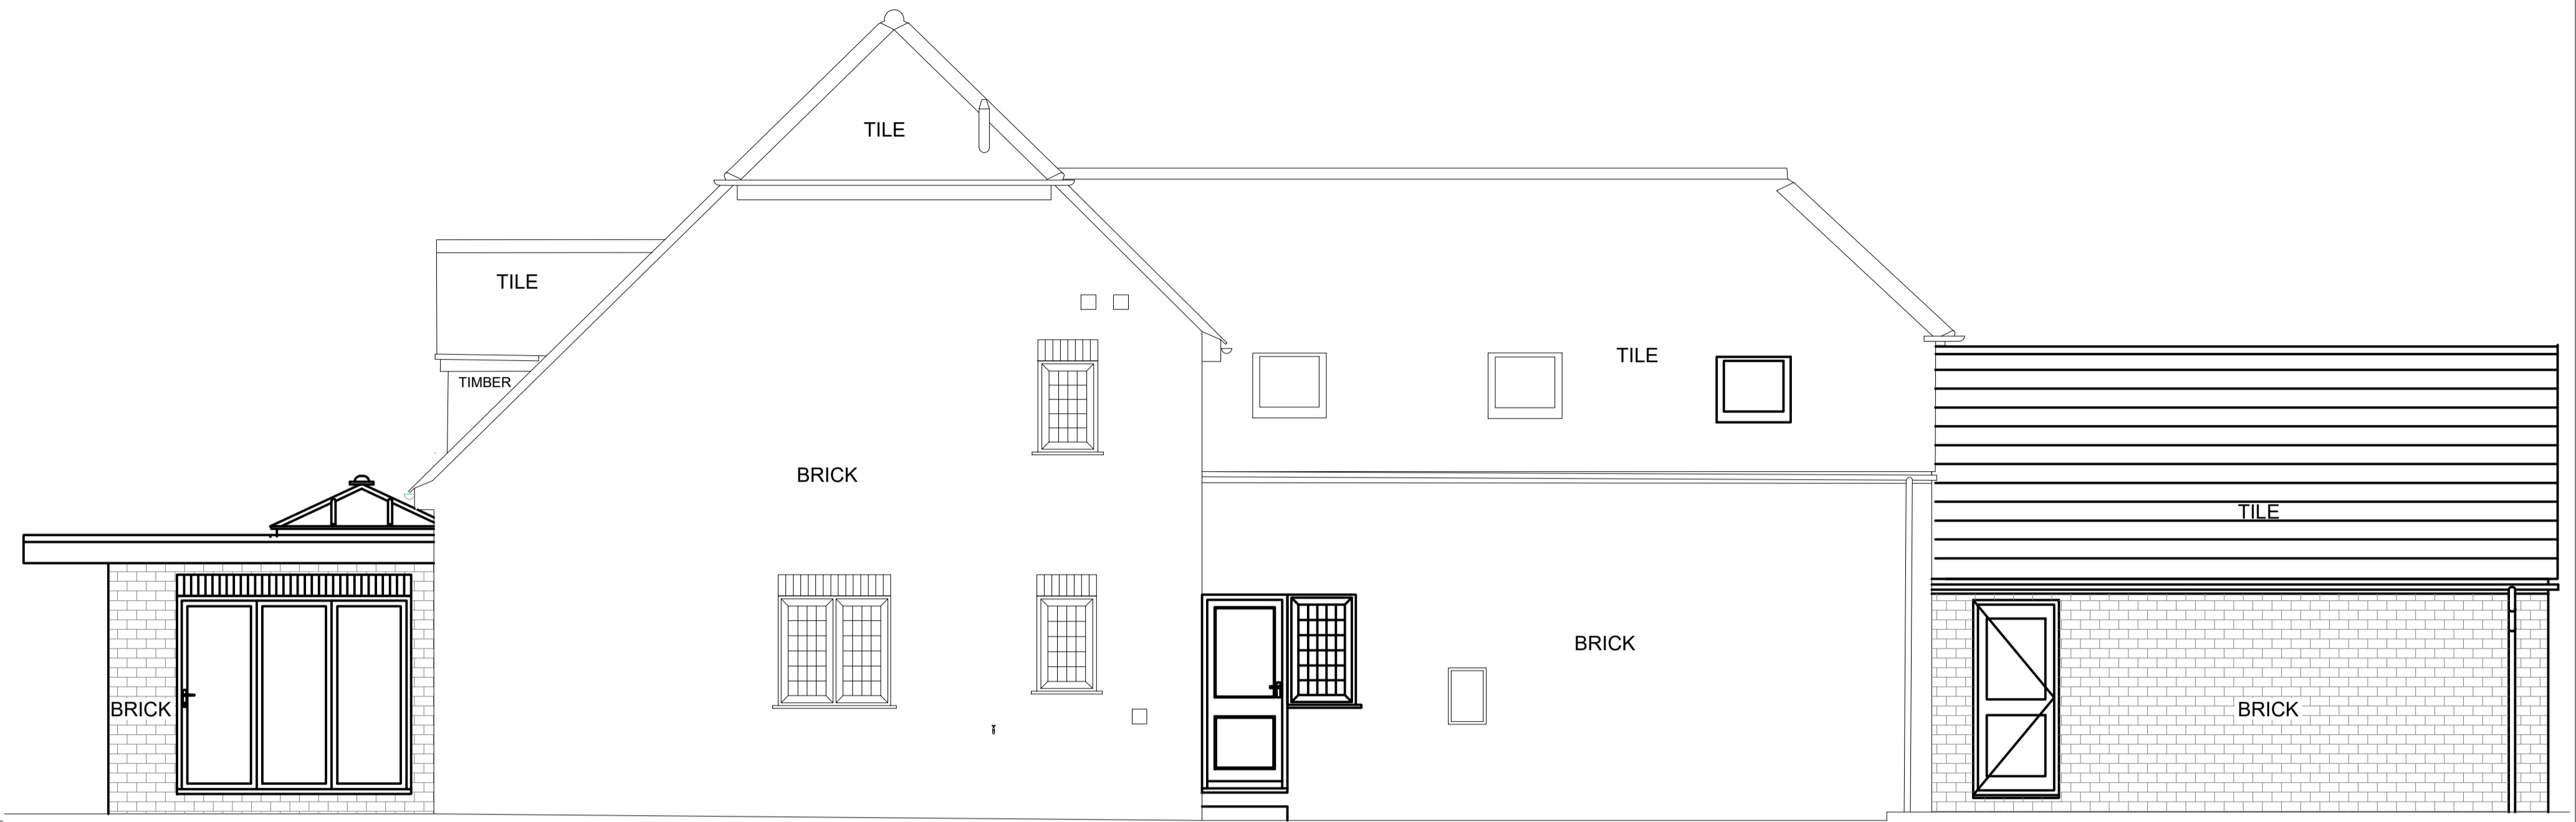

PROPOSED SIDE ELEVATION
SCALE 1:50



PROPOSED REAR ELEVATION
SCALE 1:50

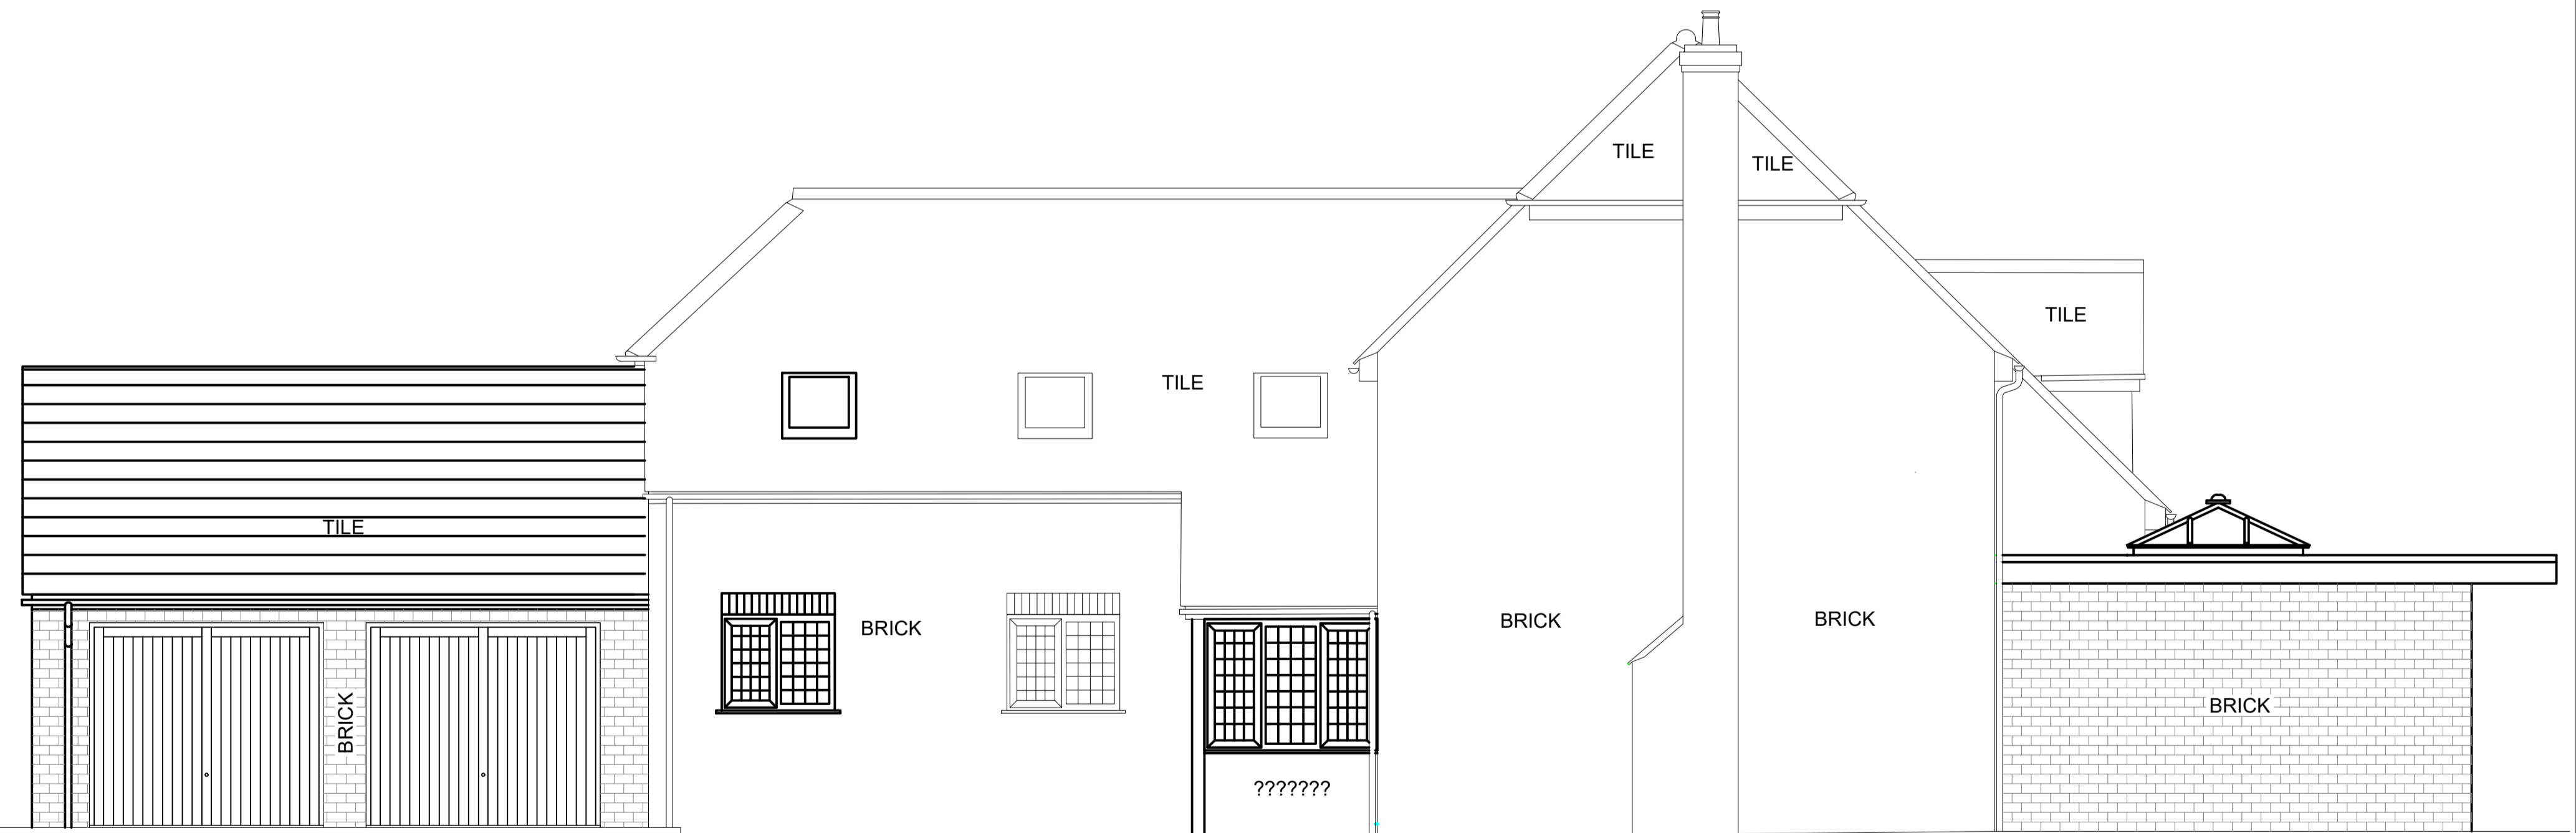


PROPOSED SIDE ELEVATION
SCALE 1:50

Notes:

1. This drawing to be read in conjunction with all other relevant Architectural technician details.
2. Do not scale, work to figured dimension only.
3. Should any discrepancies be found, Architectural technician to be contacted immediately.
4. Should check dimensions be required please contact the Architectural technician
5. The client is to check that all land required for the development is within their ownership and the proposed plots fall within their ownership boundary based upon the agreed land registry title plan.

FOR APPROVAL

Client		Mr Wilkinson	
Project		34 High Street Westcott, Bucks	
Title		Proposed Elevations	
Scale	Date	Drawing No.	Rev
As shown@A1	Mar '22	2022:201	-
Checked	Drawn		
	LJW		

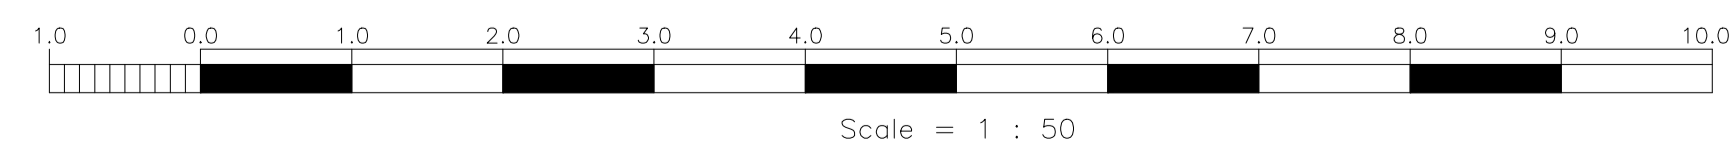

REV. No.	DATE	DESCRIPTION	INITIALS