





EXISTING FRONT ELEVATION



EXISTING REAR ELEVATION

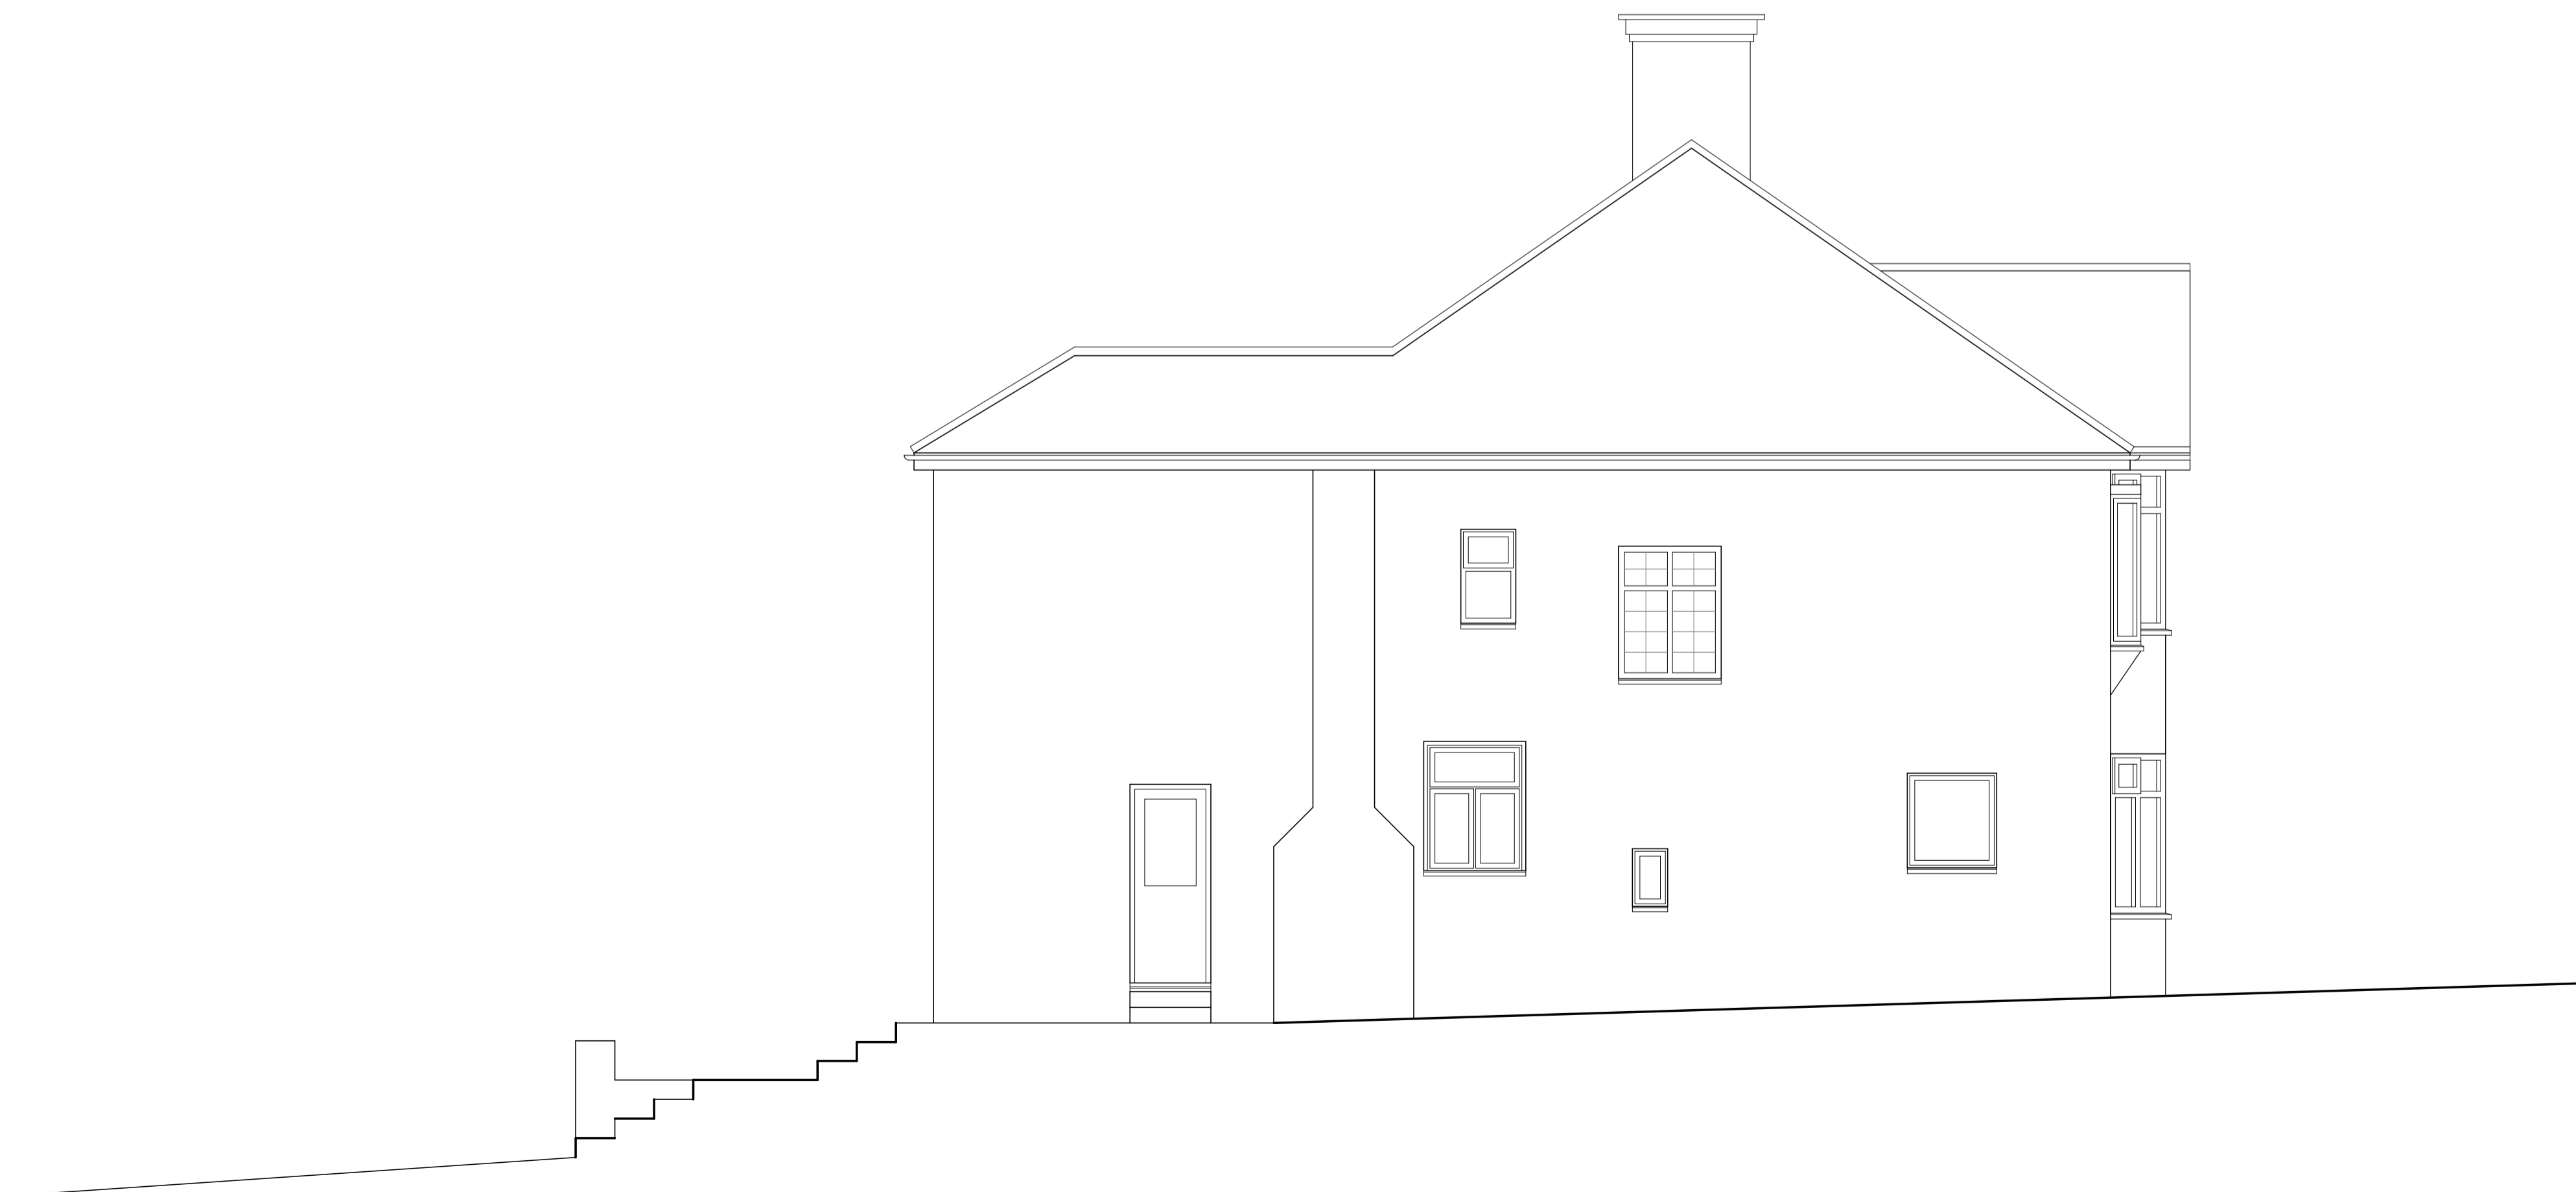

EXISTING SIDE ELEVATION

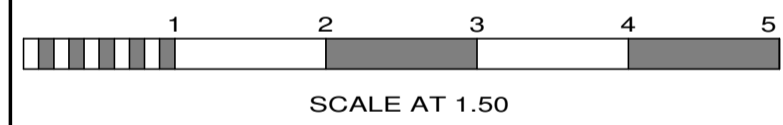

No.	Date	By	Contents
Revisions			

Site Address
 150 FRIERN PARK
 LONDON
 N12 9LU

Job Title
 GROUND FLOOR EXTENSION
 AND INTERNAL AMENDMENTS

Drawing Title
 EXISTING ELEVATIONS

Scale
 1.50 @ A1

Date
 02.22

Drawn by
 AJC

Alan Cox
 associates
 Architectural & Planning Consultants

TEL: 020 - 8440 - 7777
 FAX: 020 - 8364 - 9556

Org.No.	Rev.
521421 011	-