



PROPOSED GROUND FLOOR PLAN

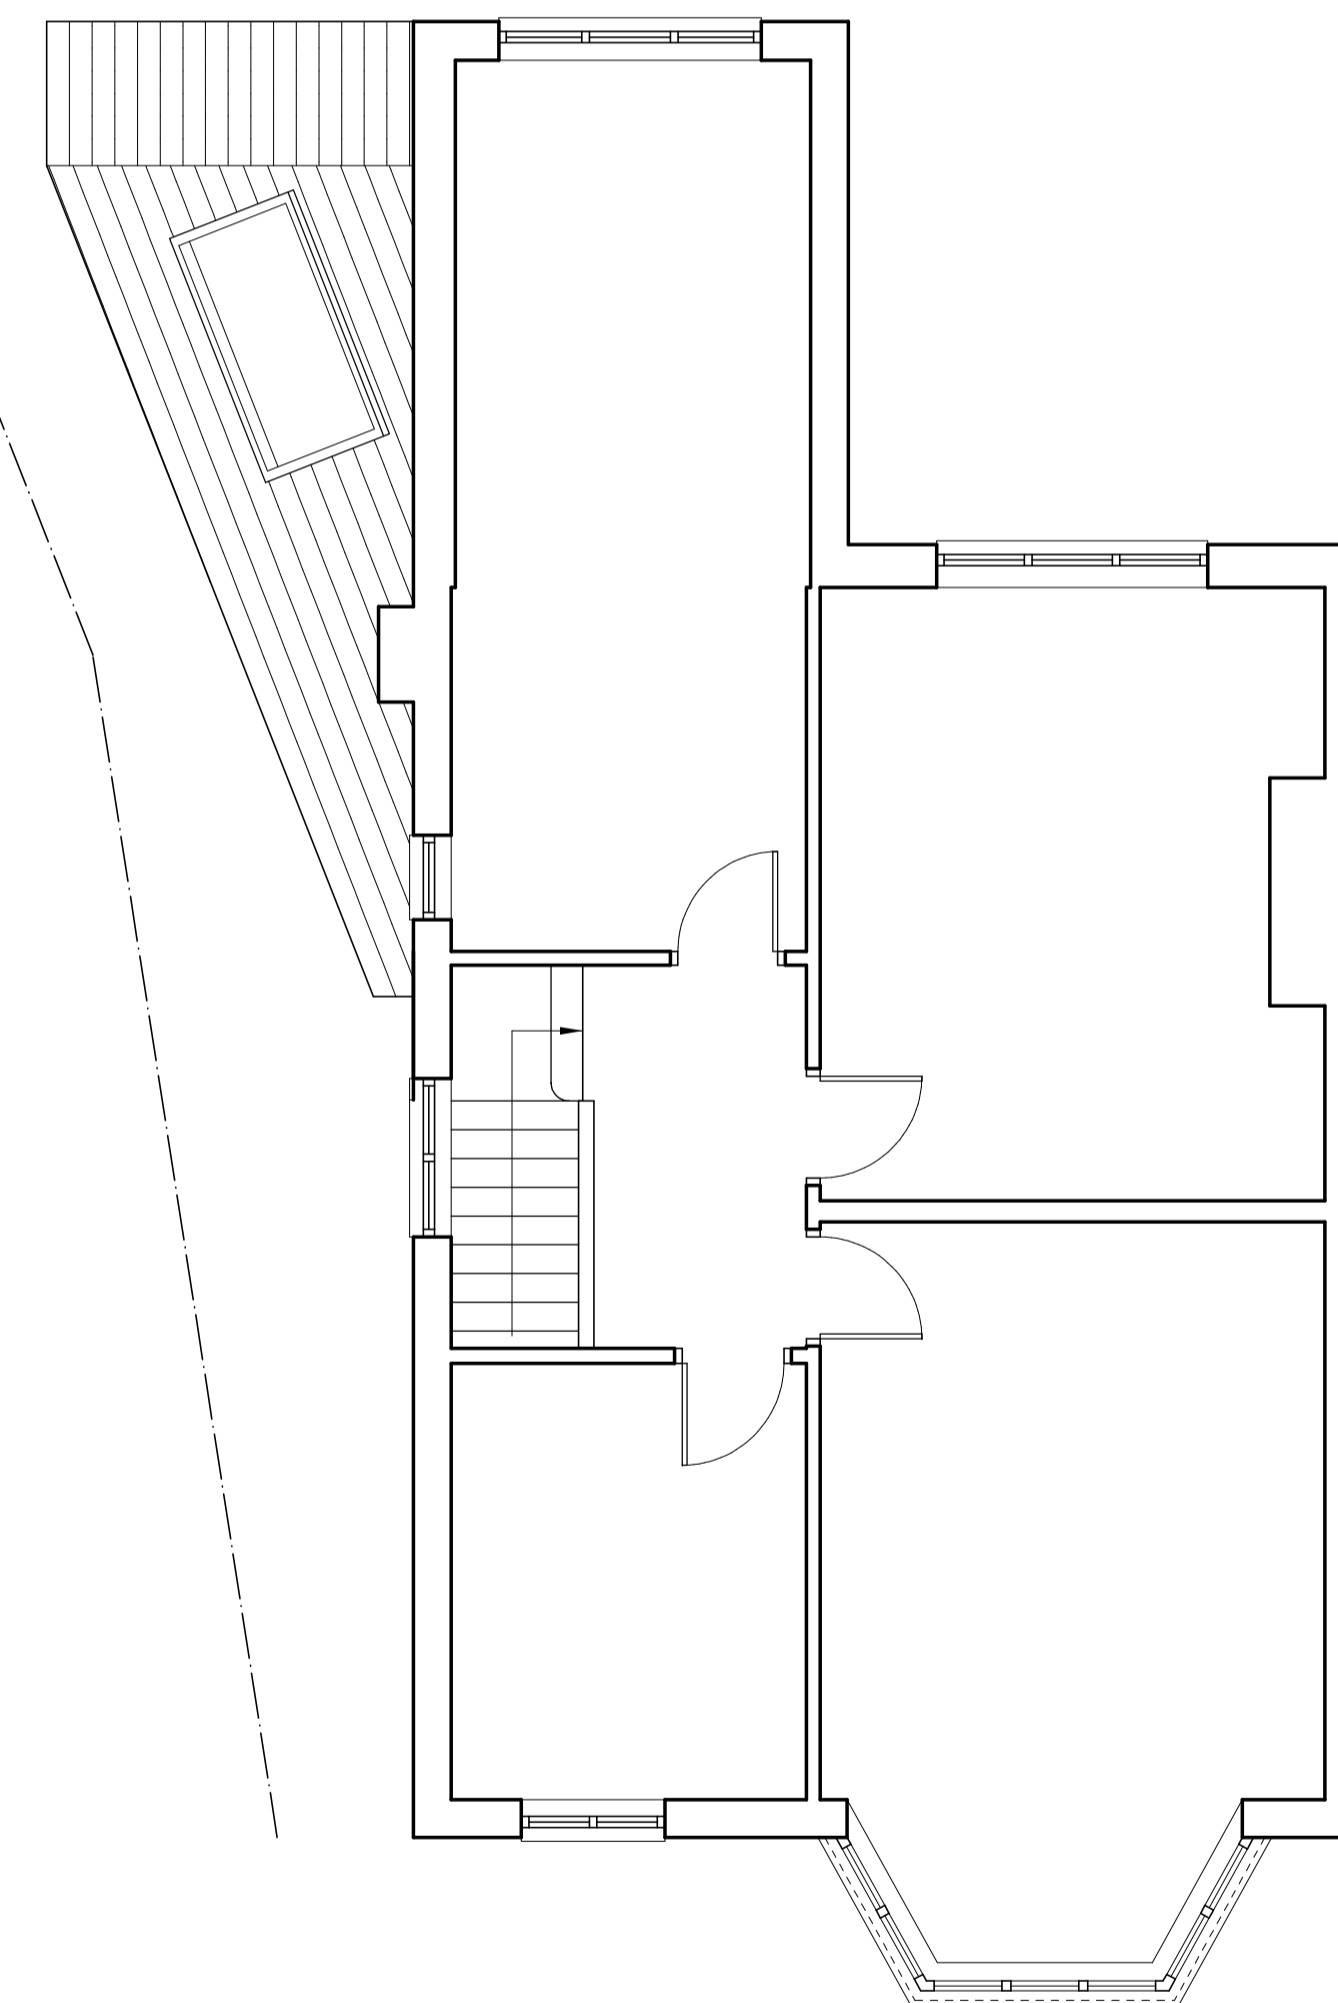

PROPOSED FIRST FLOOR PLAN

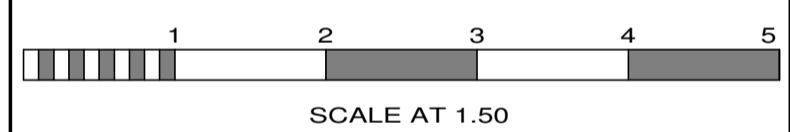

No.	Date	By	Contents
Revisions			

Site Address  
 150 FRIERN PARK  
 LONDON  
 N12 9LU

Job Title  
 GROUND FLOOR EXTENSION  
 AND INTERNAL AMENDMENTS

Drawing Title  
 PROPOSED PLANS

Scale 1:50 @ A1 Date 11.21 Drawn by AJC

**Alan Cox**  
 associates  
 Architectural & Planning Consultants  
 TEL: 020 - 8440 - 7777  
 FAX: 020 - 8364 - 9556

Draw.No. 521421 012 Rev. -