



OPENING HOURS:
 8AM - 10PM MONDAY TO FRIDAY
 8AM - 11PM SATURDAY TO SUNDAY
 NO HOT FOOD ONSITE.

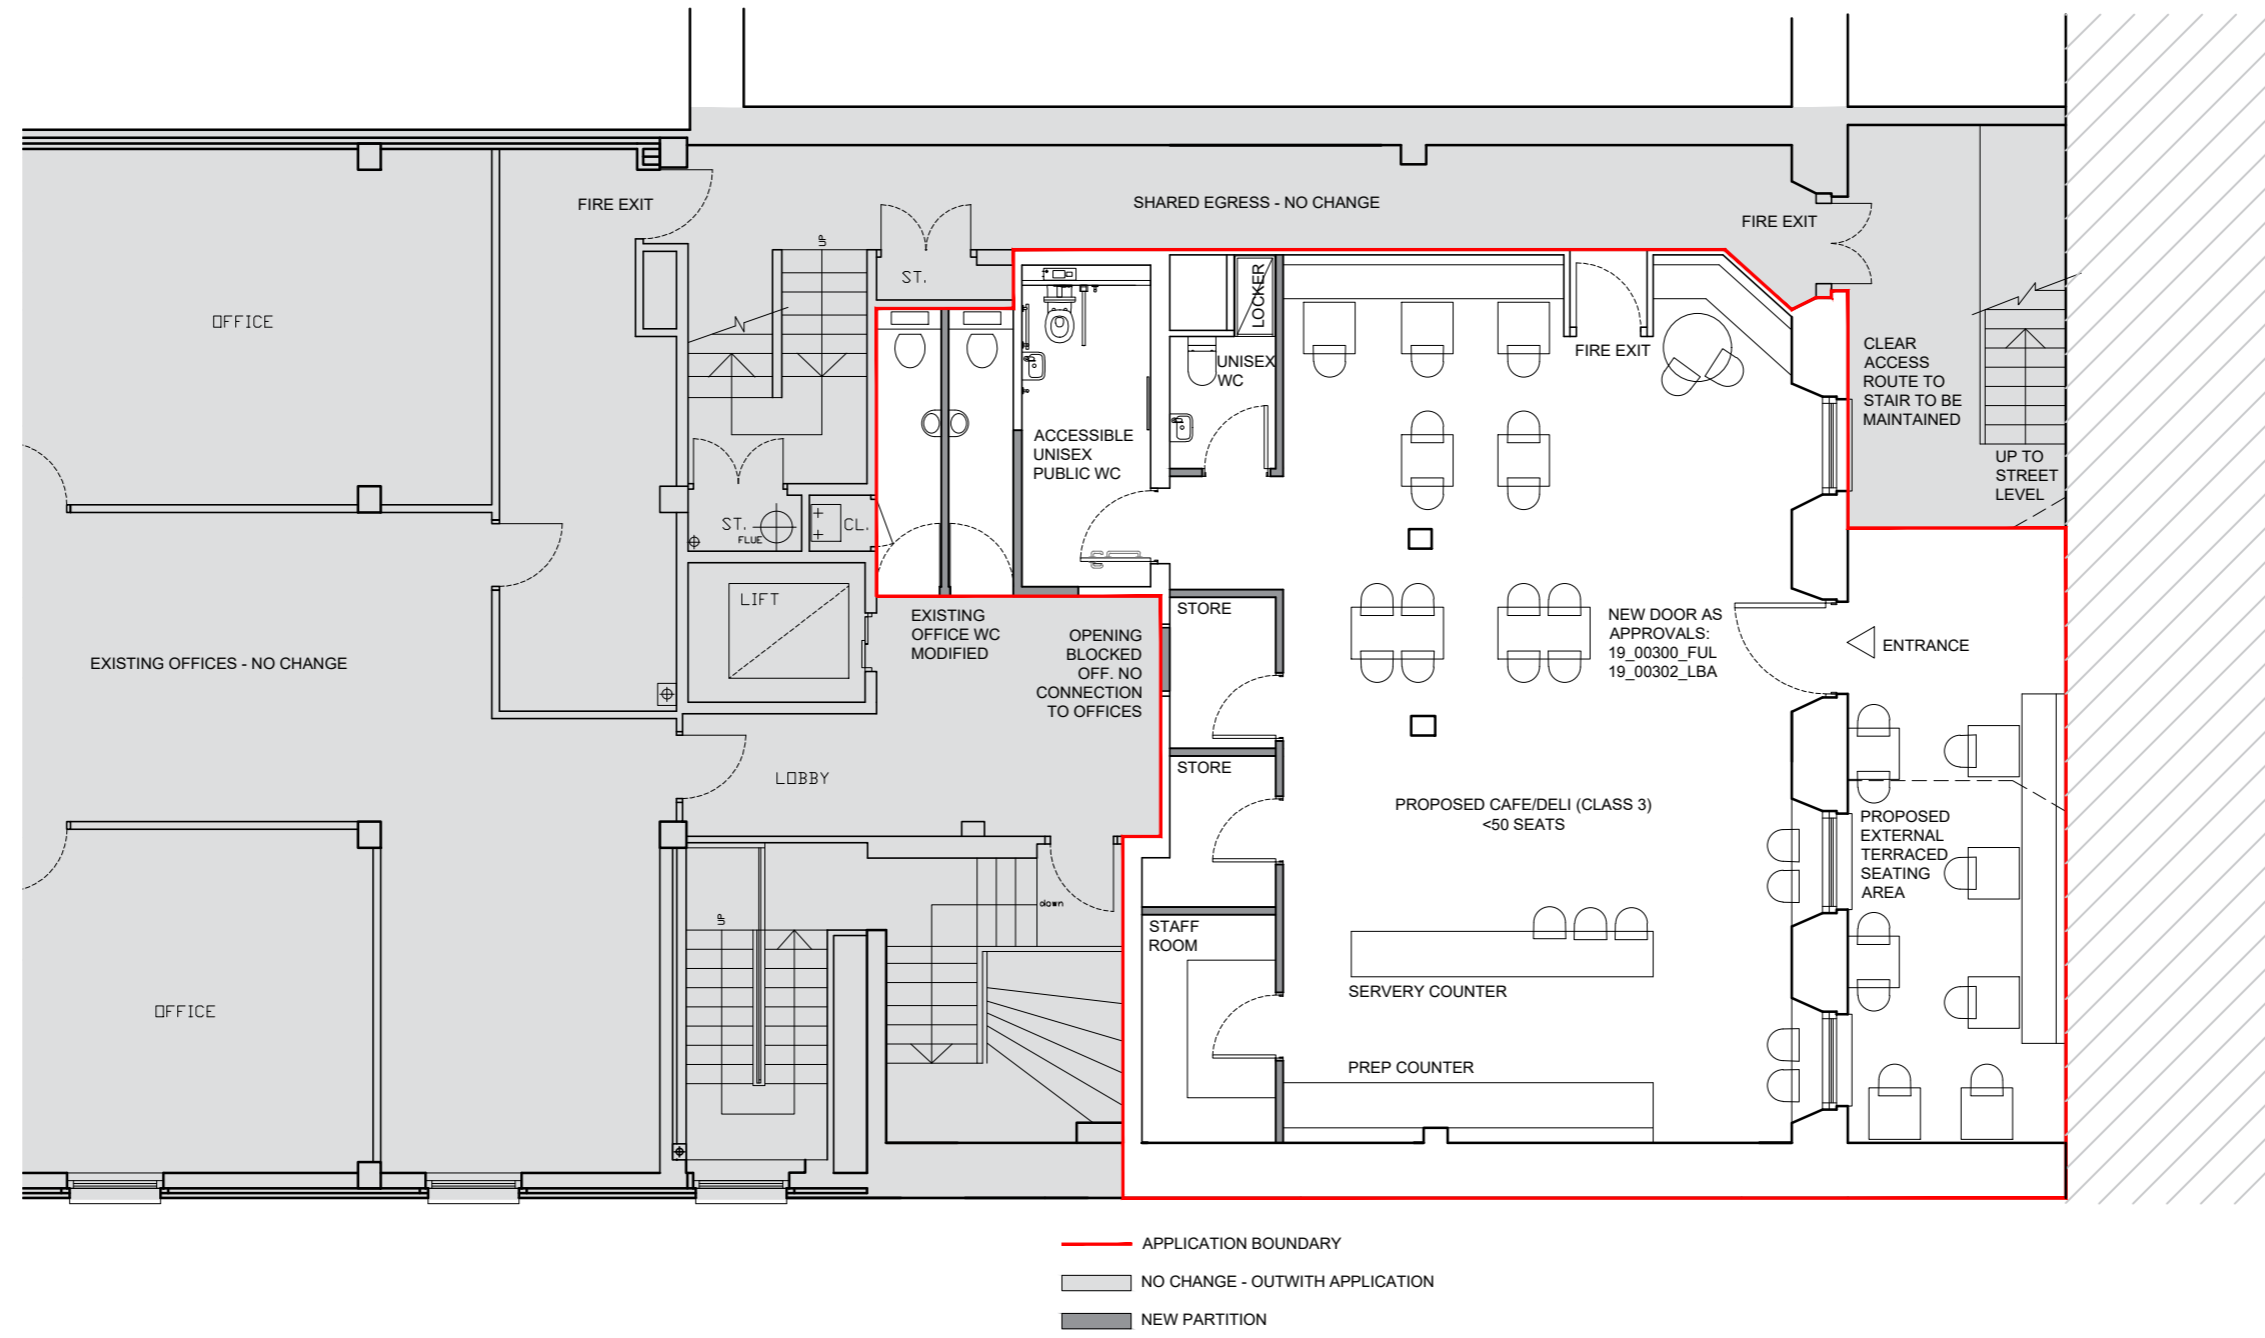

BASEMENT PLAN

 

ZMARCHITECTURE

62 albion street
 glasgow
 g1 1ny

t 0141 572 7001

mail@zmarchitecture.co.uk
 www.zmarchitecture.co.uk

CLIENT STANFORD COMMERCIAL GLASGOW LTD	STATUS PLANNING/ LBC
PROJECT 21 BLYTHSWOOD SQUARE	
TITLE PROPOSED BASEMENT & GROUND FLOOR PLAN	
JOB NO 21017	SCALE 1:100 @ A2 SIZE
DRAWN RM	DATE APRIL 22
Location z:\Project Files\	DRG. No. REV

AL(0)110