



1 Location Plan 1:1250

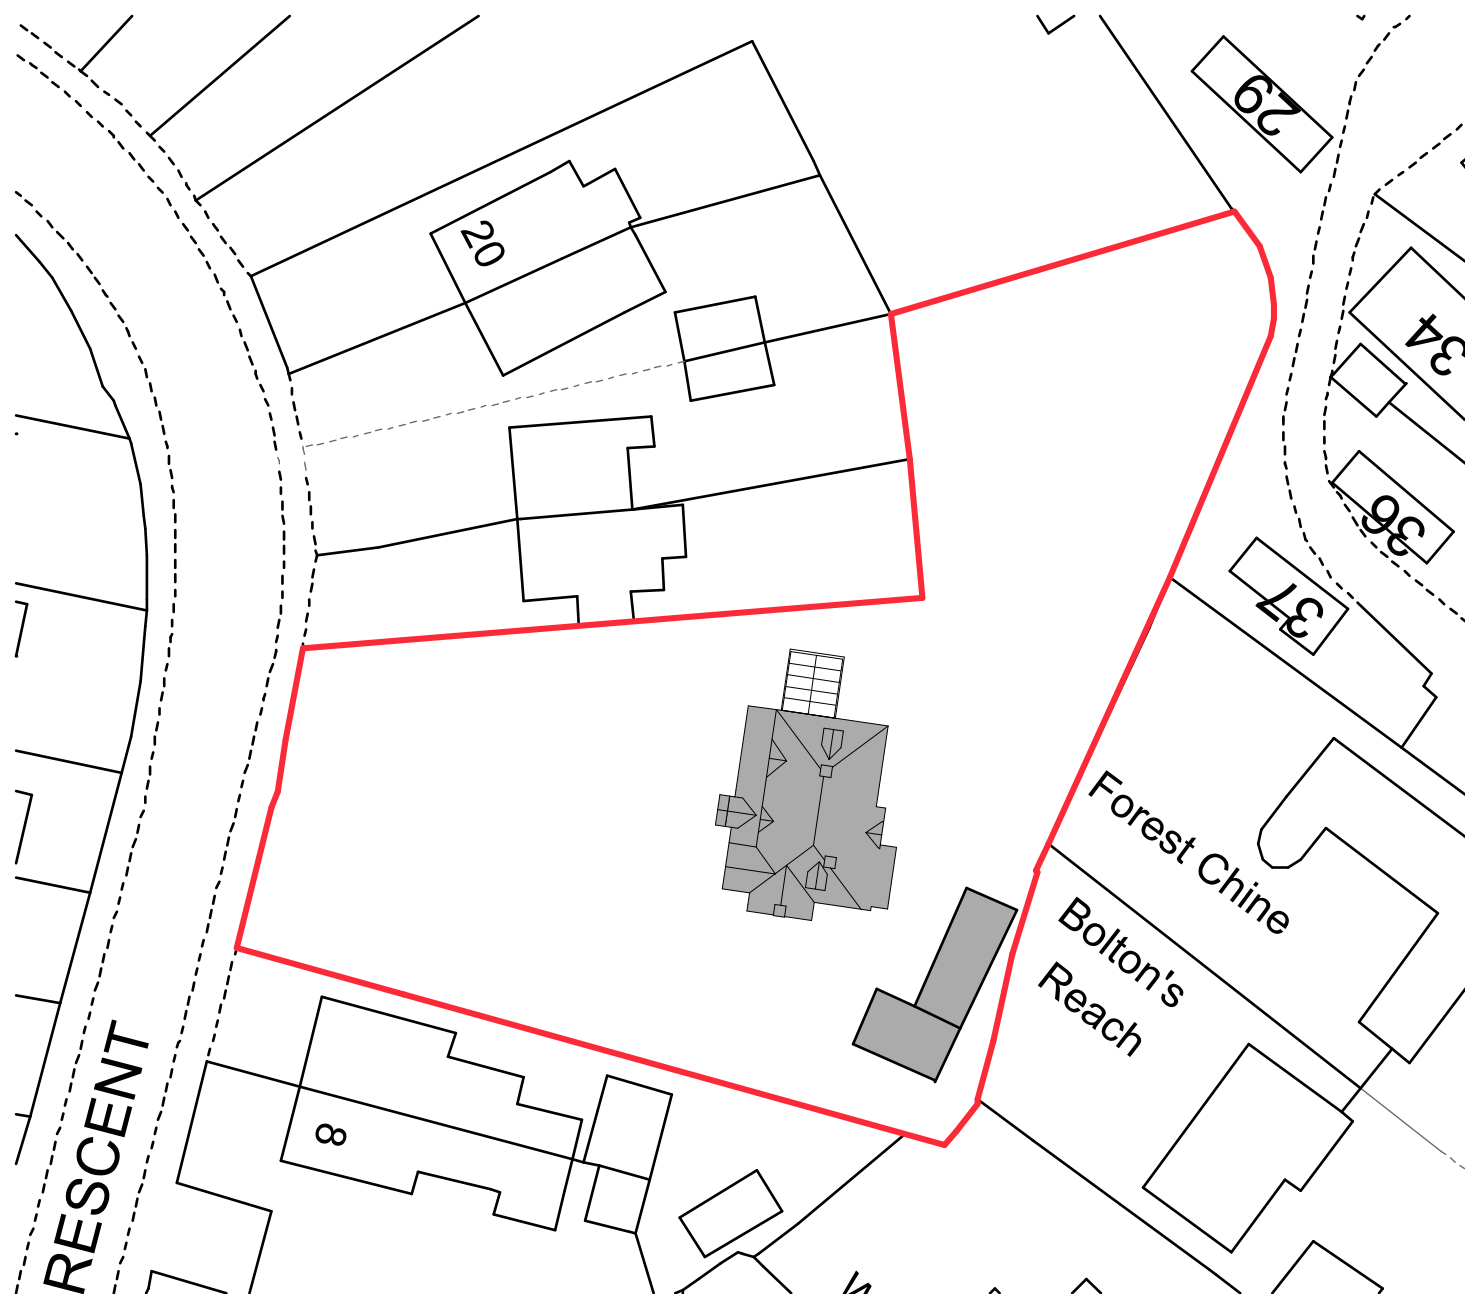

2 Site Plan 1:500

01	01	Submission to LPA	26/04/2022	Leah Mew	Planning	
RevID	Transmittal Set	Transmittal Set Name	Issue Date	Transmitted By	Status	Approved by
Drawing Number						
originator	Project No.	status	number	rev		
LMM	22003	DPA	01	01		

Purpose of Issue	Scales @ A3	 Leah Mew Architecture m. 07479300032 e. Leah@lmarchitecture.co.uk w. www.lmarchitecture.co.uk	Project	Client	Layout Title
Planning	1:1250, 1:500		12 Princes Crescent Lyndhurst	Mr and Mrs Mayes	Existing Site Plan and Location Plan