




Do not scale from this drawing. This drawing is the property of Framed Estates Ltd and must not be copied, reproduced or disclosed other than for the purposes of this project.

NB Recent revisions clouded in red on drawing


Revision	Initials	Date
-	-	-

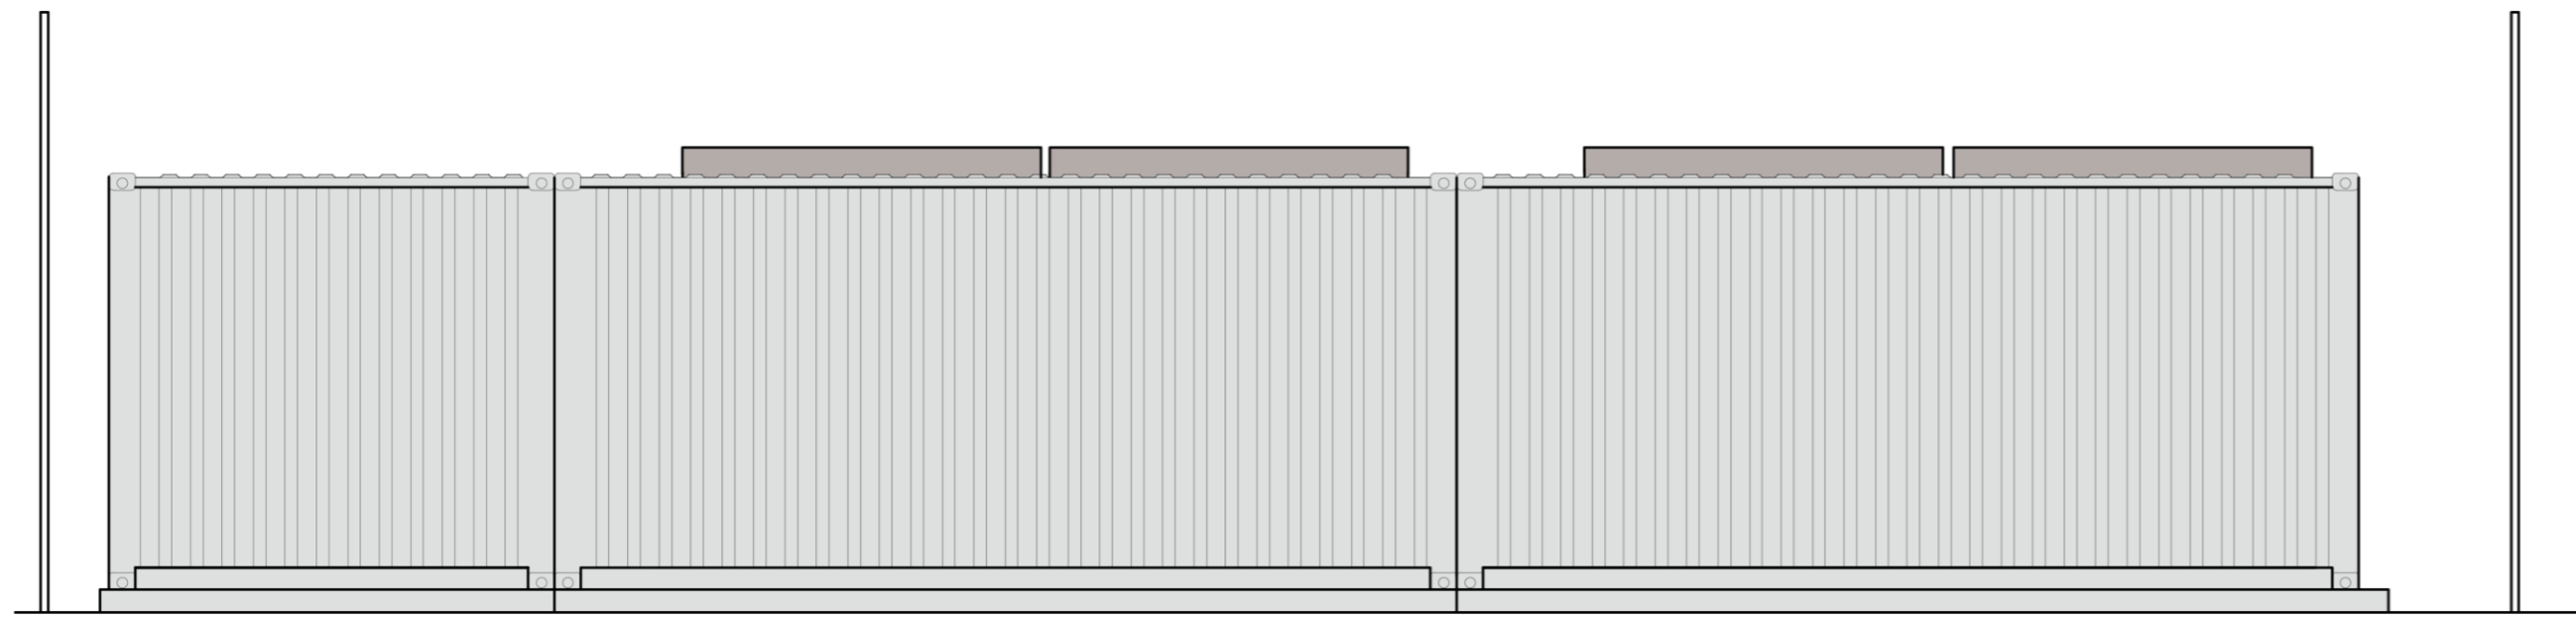


**PROPOSED NORTH ELEVATION**  
SCALE 1:50

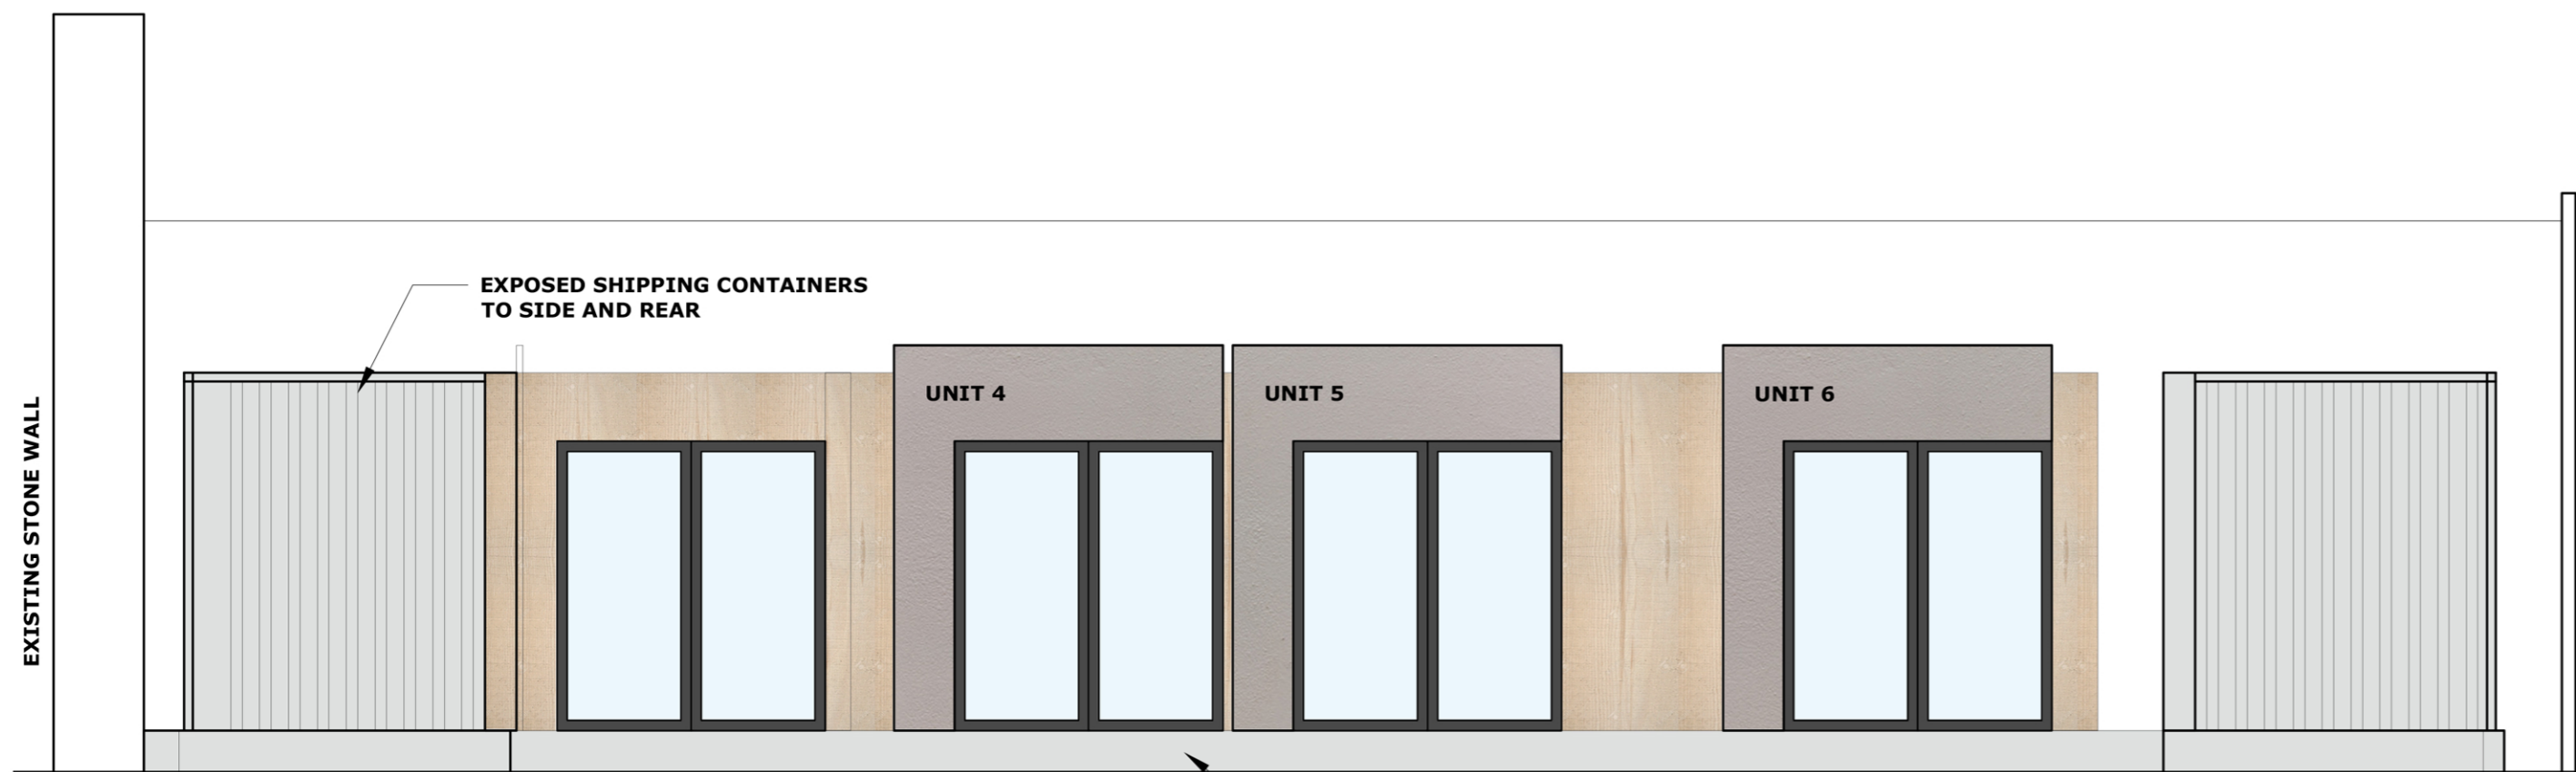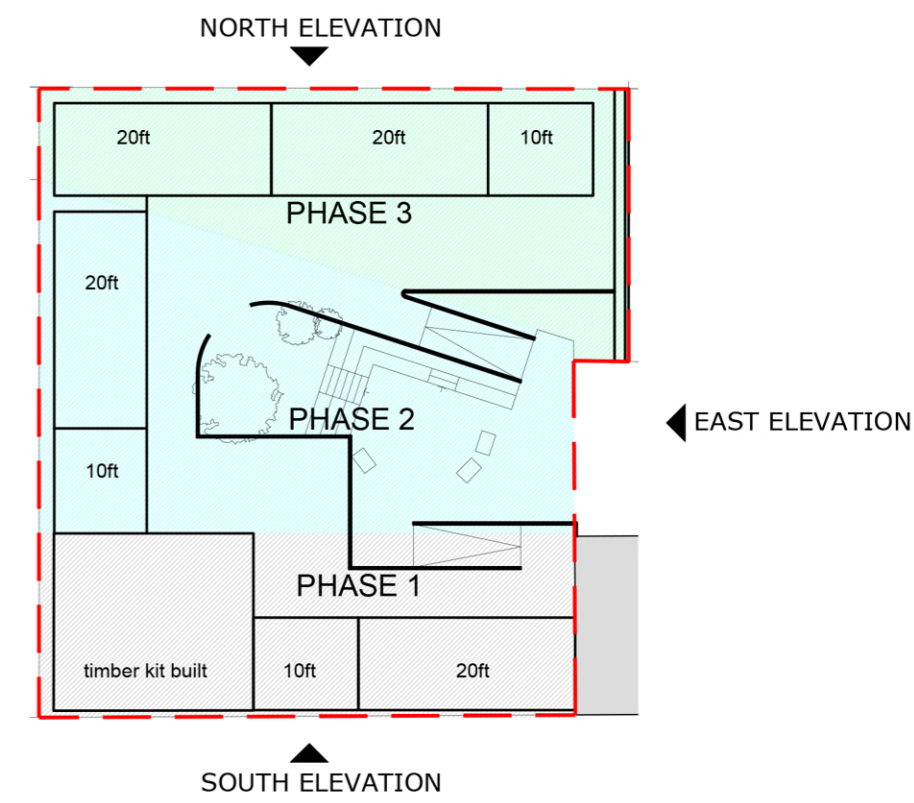

**PROPOSED EAST ELEVATION**  
SCALE 1:50

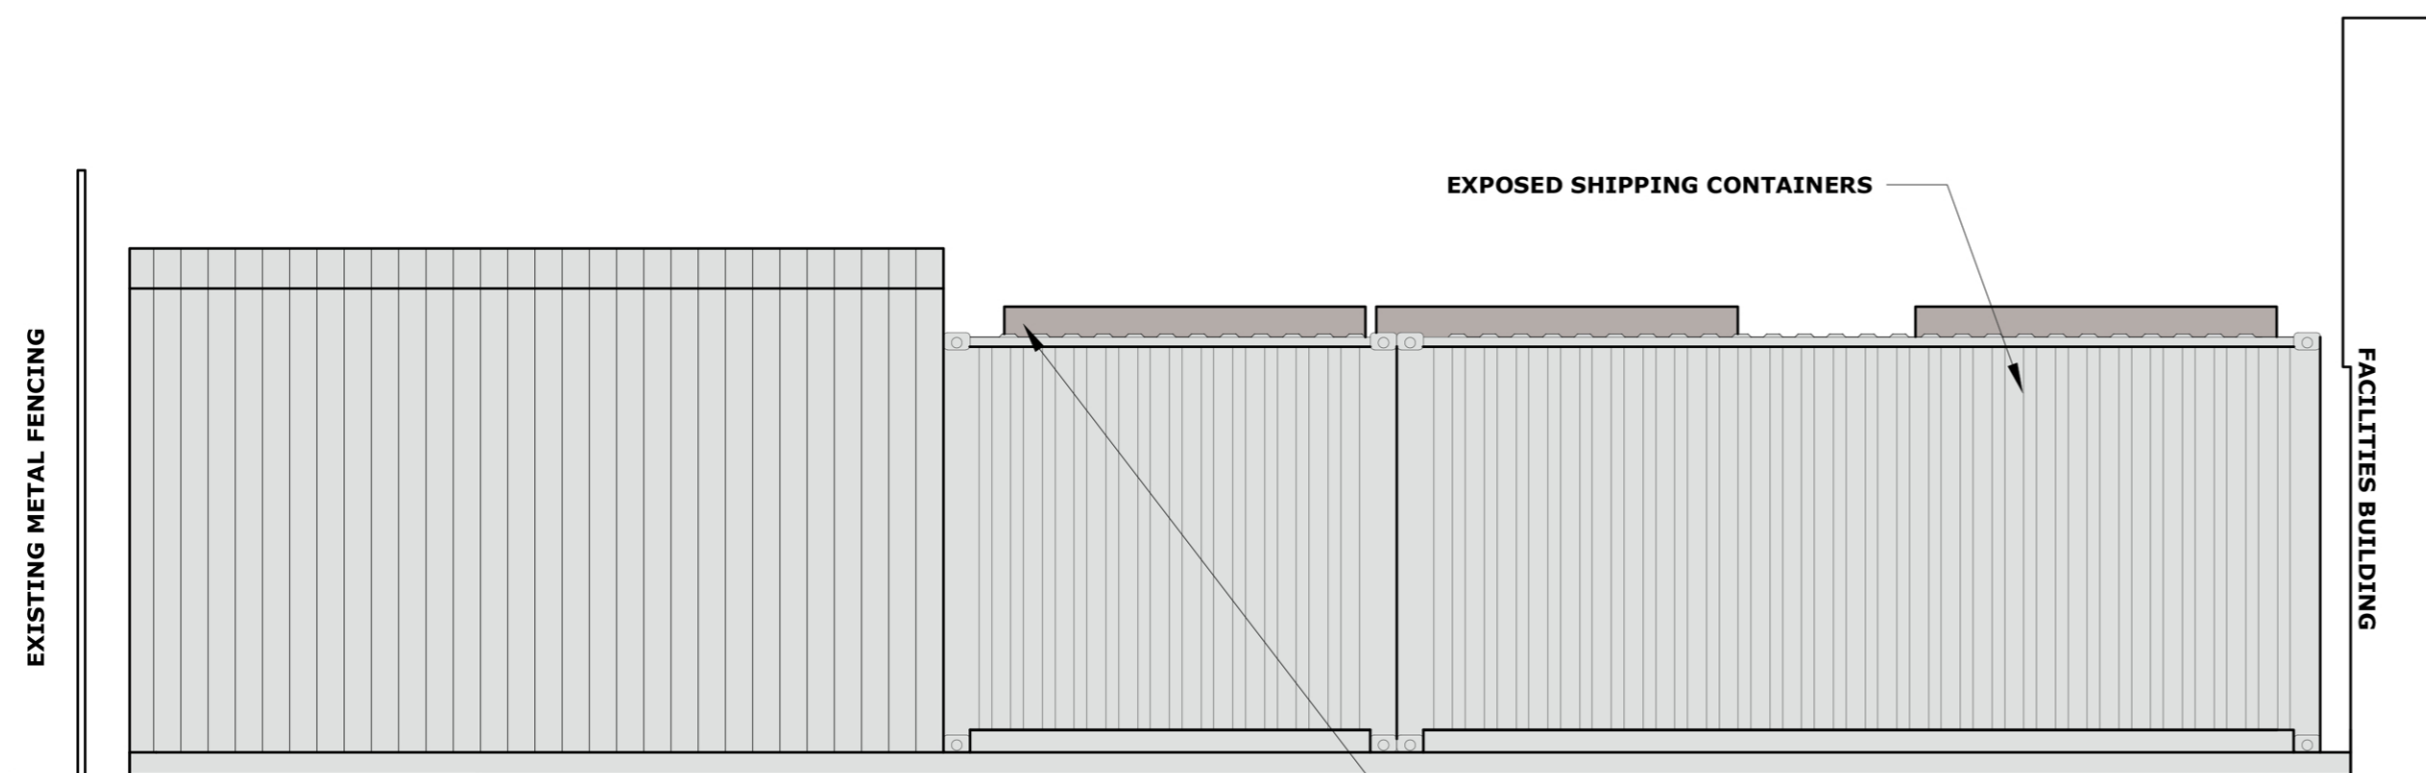

**PROPOSED SOUTH ELEVATION**  
SCALE 1:50

 

**FRAMED ESTATES**

Project Title  
**PROPOSED WORKS FOR  
 YOUNG ENTERPRISE SCOTLAND  
 ROUKEN GLEN COUNTRY PARK  
 GLASGOW  
 G46 7UG**

Drawing Title		<b>A2</b>
<b>PROPOSED ELEVATIONS</b>		
Date	APR 2022	Scale
Stage	<b>PLANNING</b>	Drawn
Drg No	<b>601-AP-200</b>	Rev
		Checked
		SG

**FRAMED ESTATES**  
 Suite 2.6, Workspace, 1 MacDowall St  
 Paisley PA3 2NB  
 E.enquiries@framedestates.com  
 W.www.framedestates.com

