
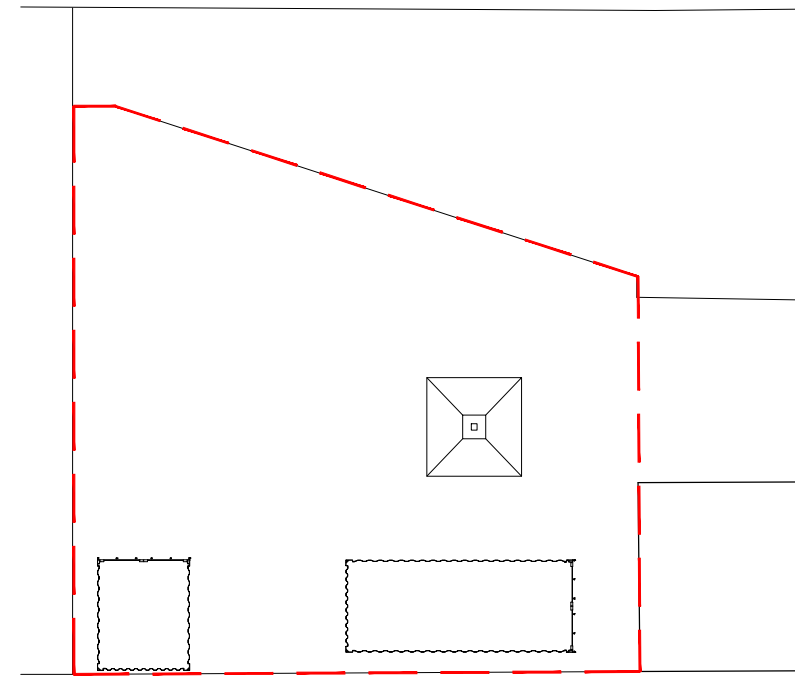


Do not scale from this drawing. This drawing is the property of Framed Estates Ltd and must not be copied, reproduced or disclosed other than for the purposes of this project.

NB Recent revisions clouded in red on drawing

Revision	Initials	Date
A	RS	30.03.22

Updated floor plan

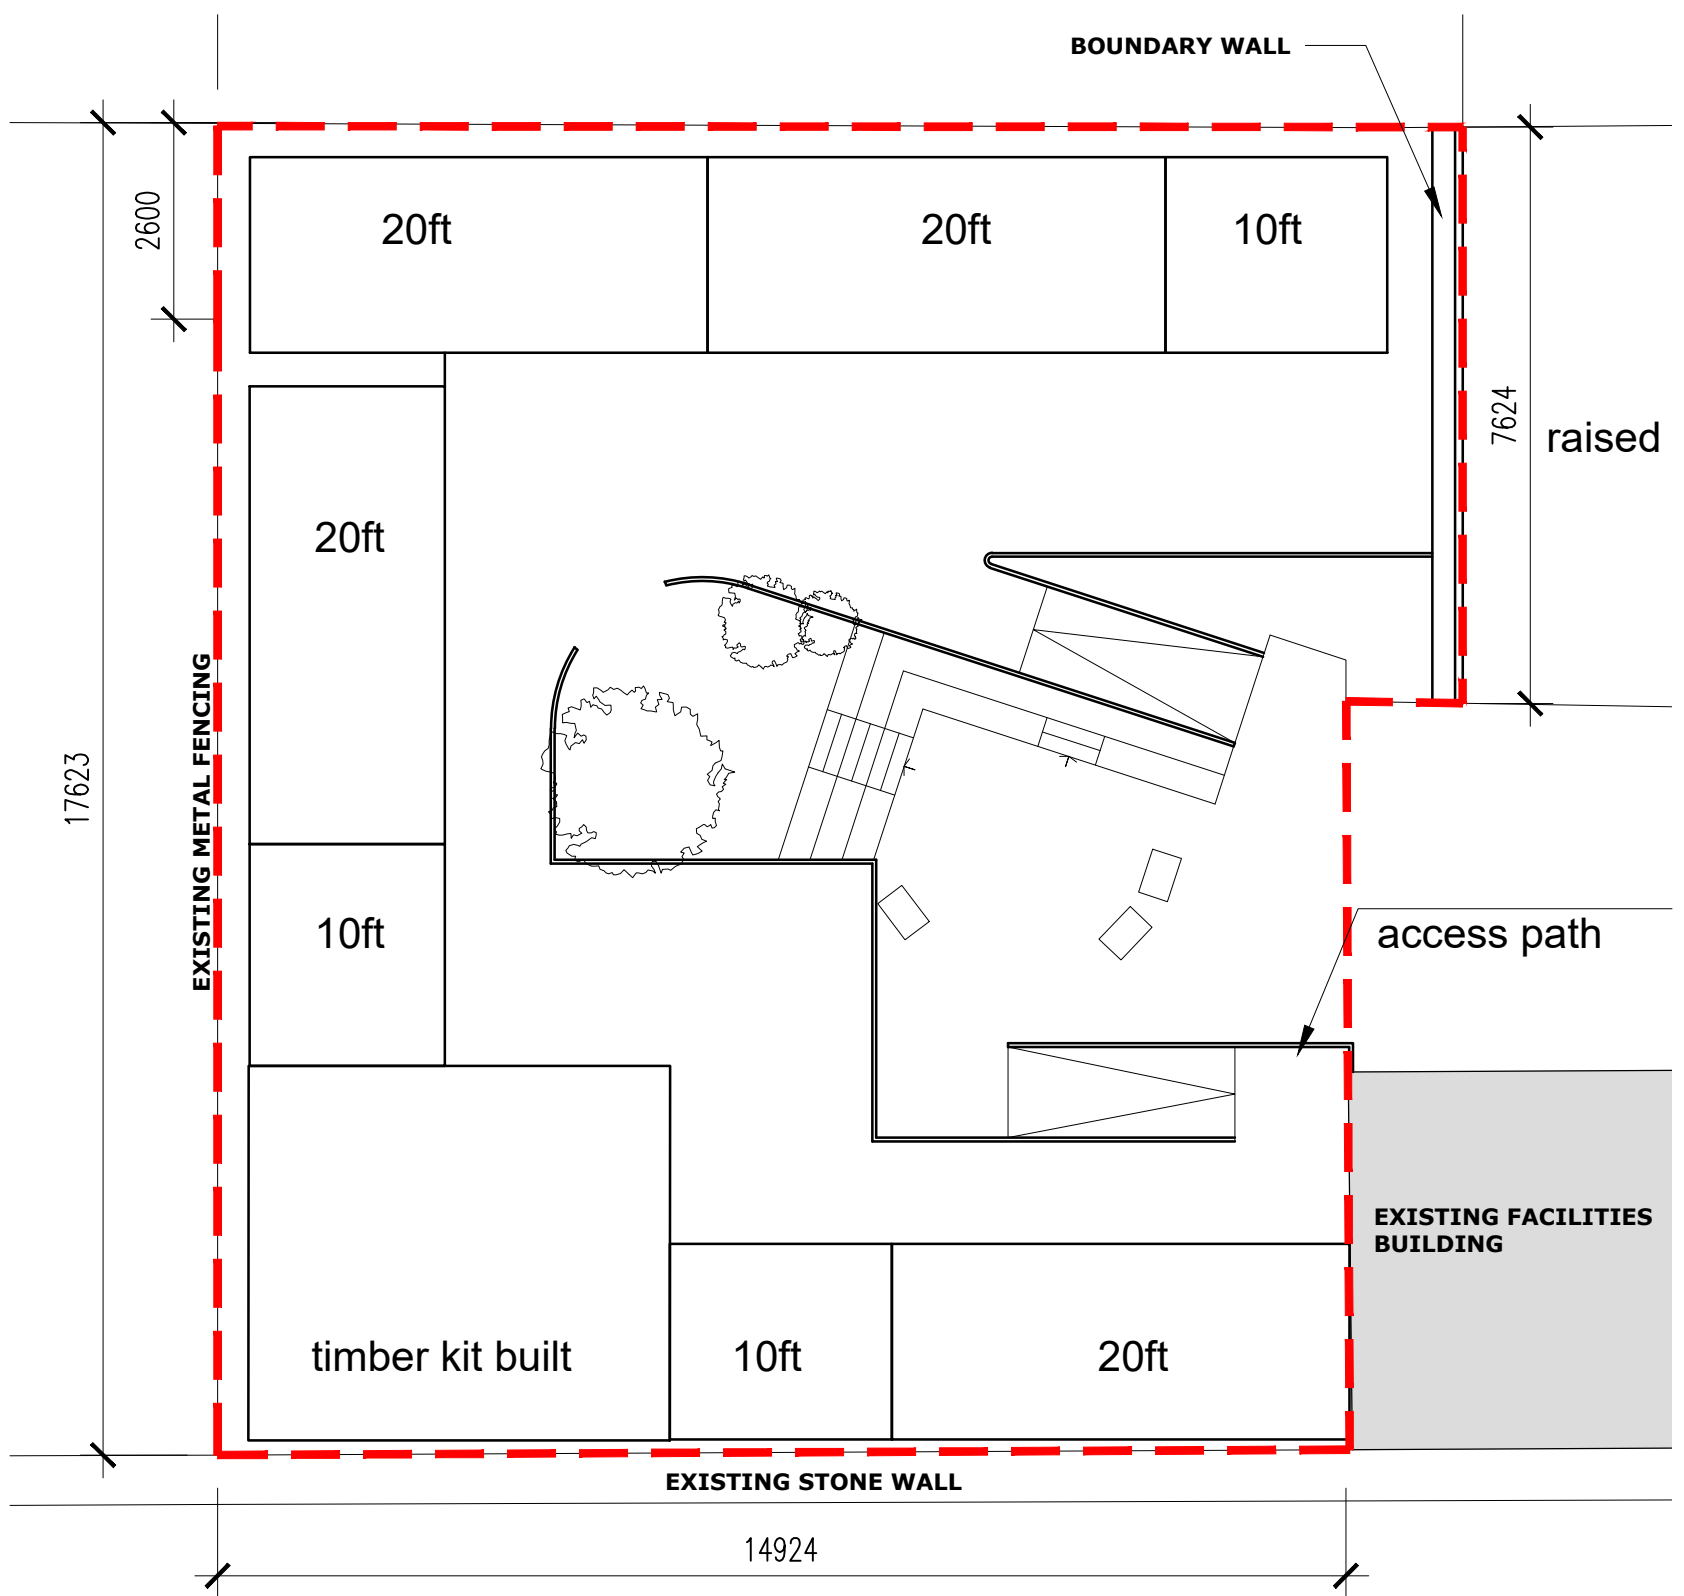

EXISTING SITE PLAN
SCALE 1:200

LIGHTWEIGHT TIMBER DECKING
TO ALLOW FULL DISABILITY ACCESS
AND LEVEL ACCESS THRESHOLDS



LEGEND

--- APPLICATION BOUNDARY



Scotland



FRAMED ESTATES

Project Title
PROPOSED WORKS FOR YOUNG ENTERPRISE SCOTLAND ROUKEN GLEN COUNTRY PARK GLASGOW G46 7UG

Drawing Title	A3
EXISTING AND PROPOSED SITE PLAN	
Date	MAR 2022
Stage	Scale
PLANNING	1:100/200
Drg No	Rev
601-AP-110	A
Drawn	Checked
JM	SG

PROPOSED SITE PLAN
SCALE 1:100

