



EXISTING ELEVATION

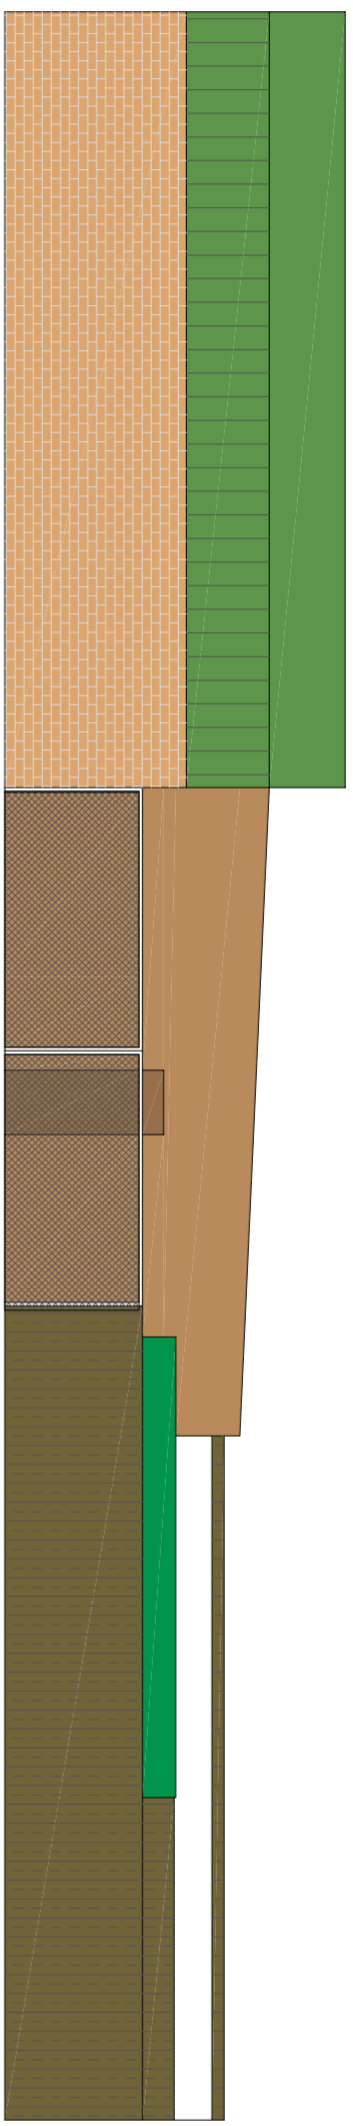


WEST ELEVATION

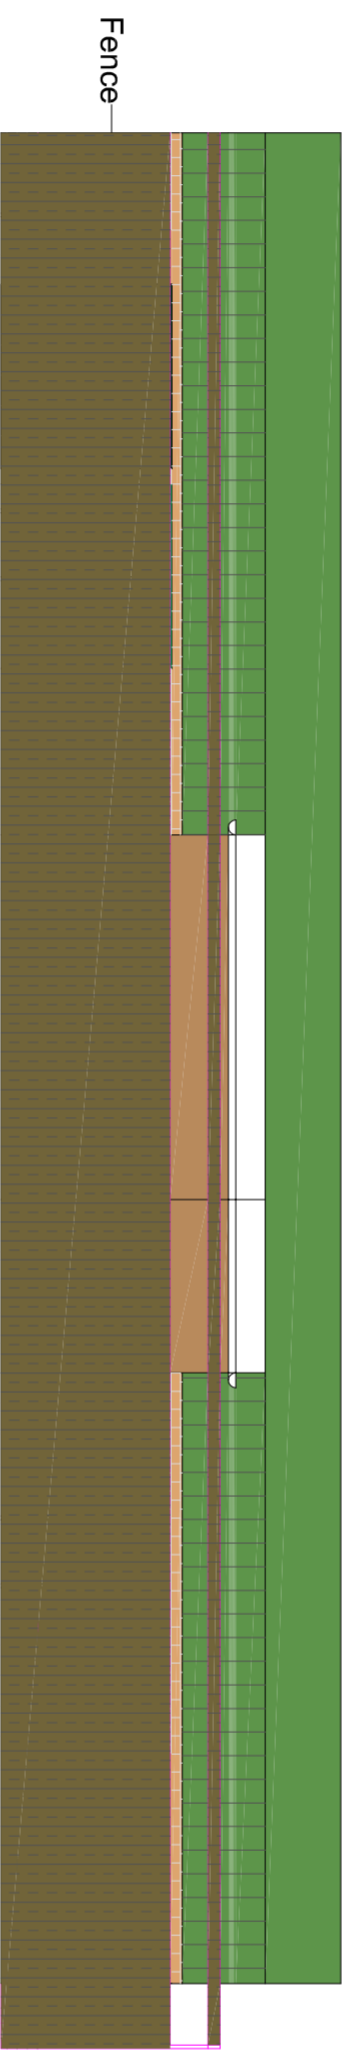


SOUTH ELEVATION

PROPOSED ELEVATION

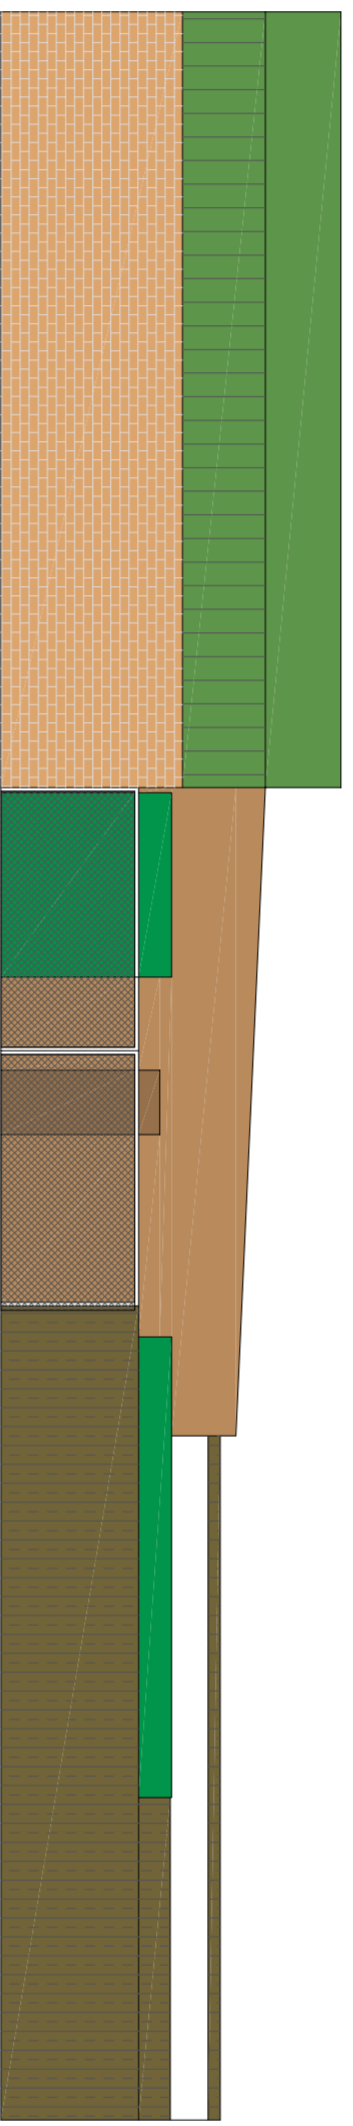

WEST ELEVATION

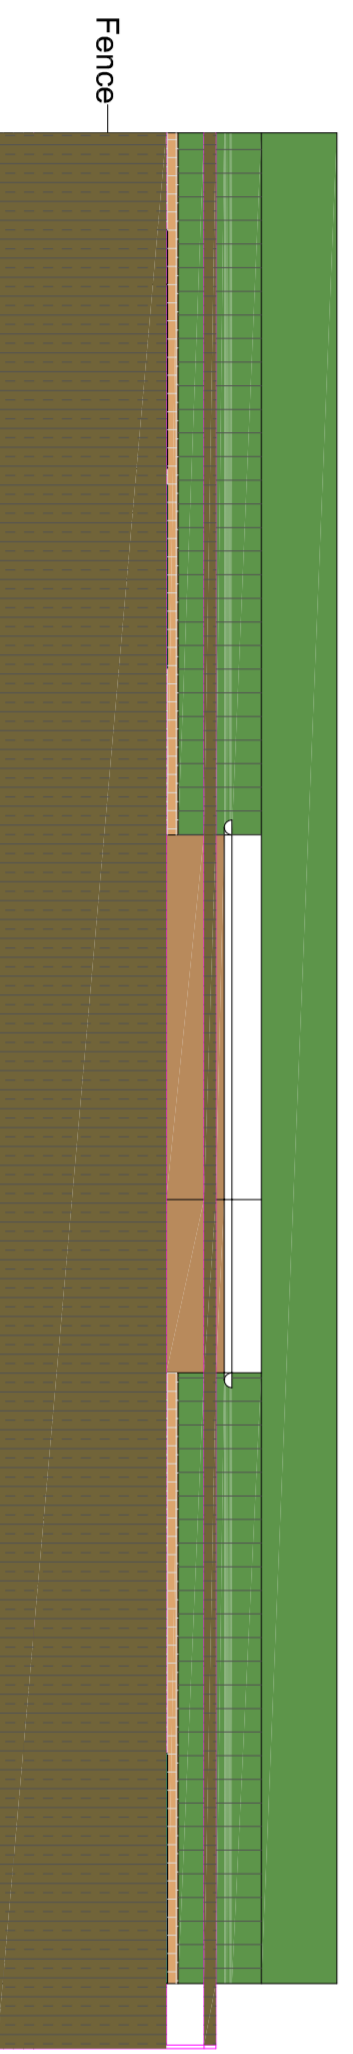

SOUTH ELEVATION

Client

Job Title
Unit 5C and 6C Border Valley
Ind Est, Mayflower Way,
Harleston IP20 9EB

Drawing Title
Existing and Proposed
Elevation

Scale 1:100@A2
Date 06/04/22
Drawn YC
Revision A



21 Prince Street, Bristol, BS1 4PH
Tel: 0870 777 6292 www.rapleys.co.uk

DRAWING NO.
PROPE01 - U56CBVIE