


NOTES

1. ALL DIMENSIONS IN MILLIMETRES
UNLESS NOTED OTHERWISE.

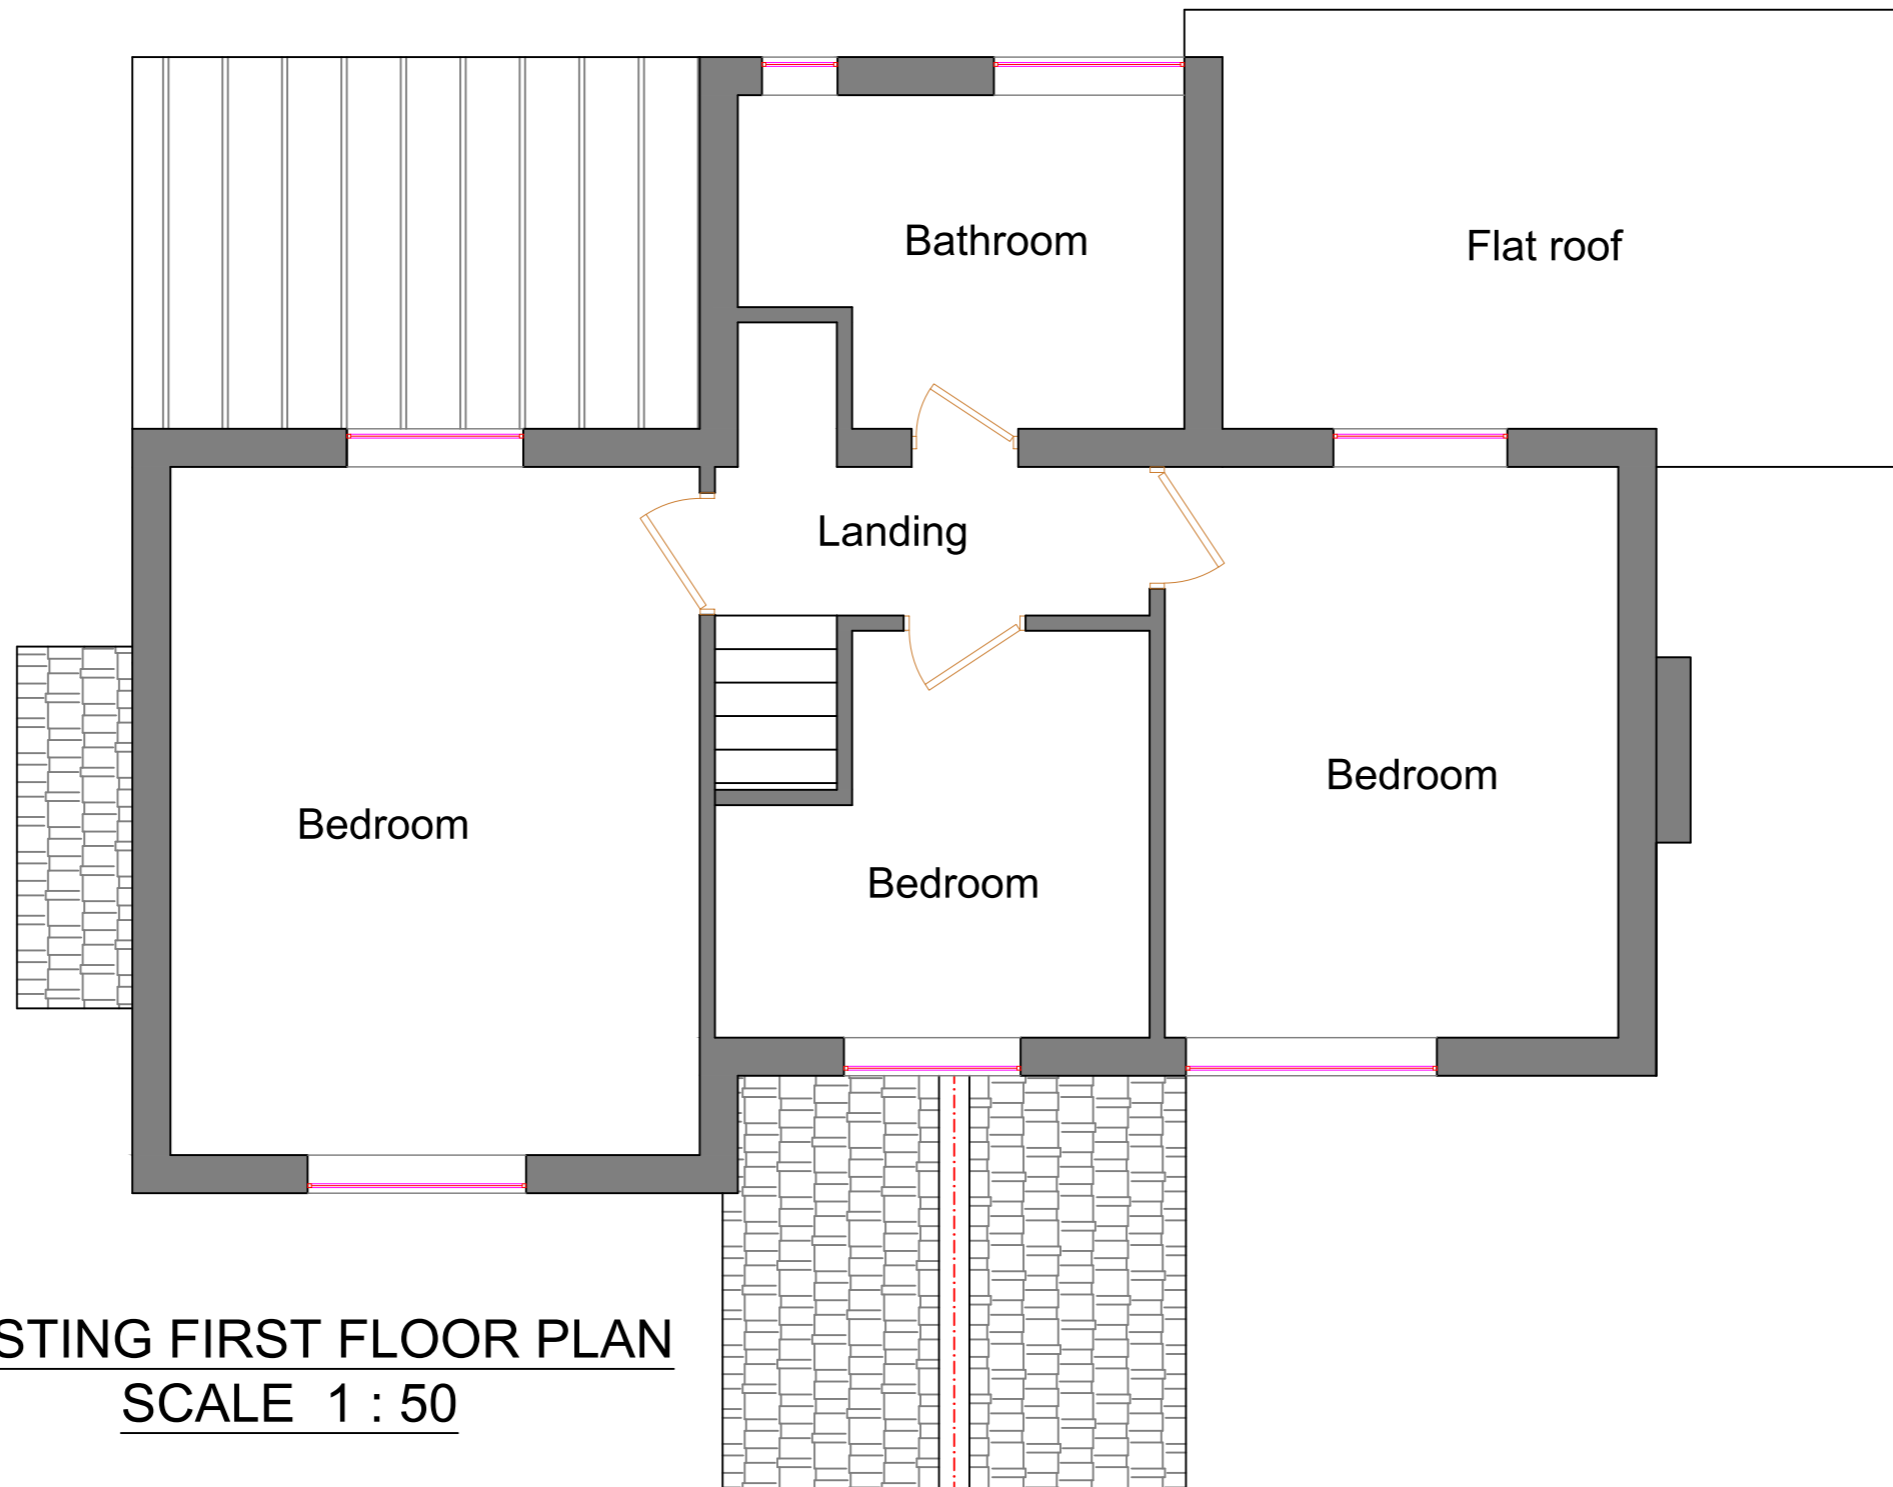

EXISTING FIRST FLOOR PLAN
SCALE 1 : 50

project:			
72a HAWKSLEY AVENUE NEWBOLD - CHESTERFIELD - S40 4TL			
drg. title			
EXISTING FIRST FLOOR PLAN LAYOUT			
drg. status	<input type="checkbox"/> consultation issue	<input type="checkbox"/> measurement issue	
	<input type="checkbox"/> comment issue	<input type="checkbox"/> tender issue	
	<input type="checkbox"/> construction issue	<input type="checkbox"/> as-built issue	
scale:	drawn by:	approved by:	
Var.	OBS	-	
date:	checked by:		
SEPTEMBER - 2020	-		
drg. no		rev	
002		*	
original drawing size A3			