


EXISTING GROUND FLOOR PLAN



EXISTING ROOF PLAN

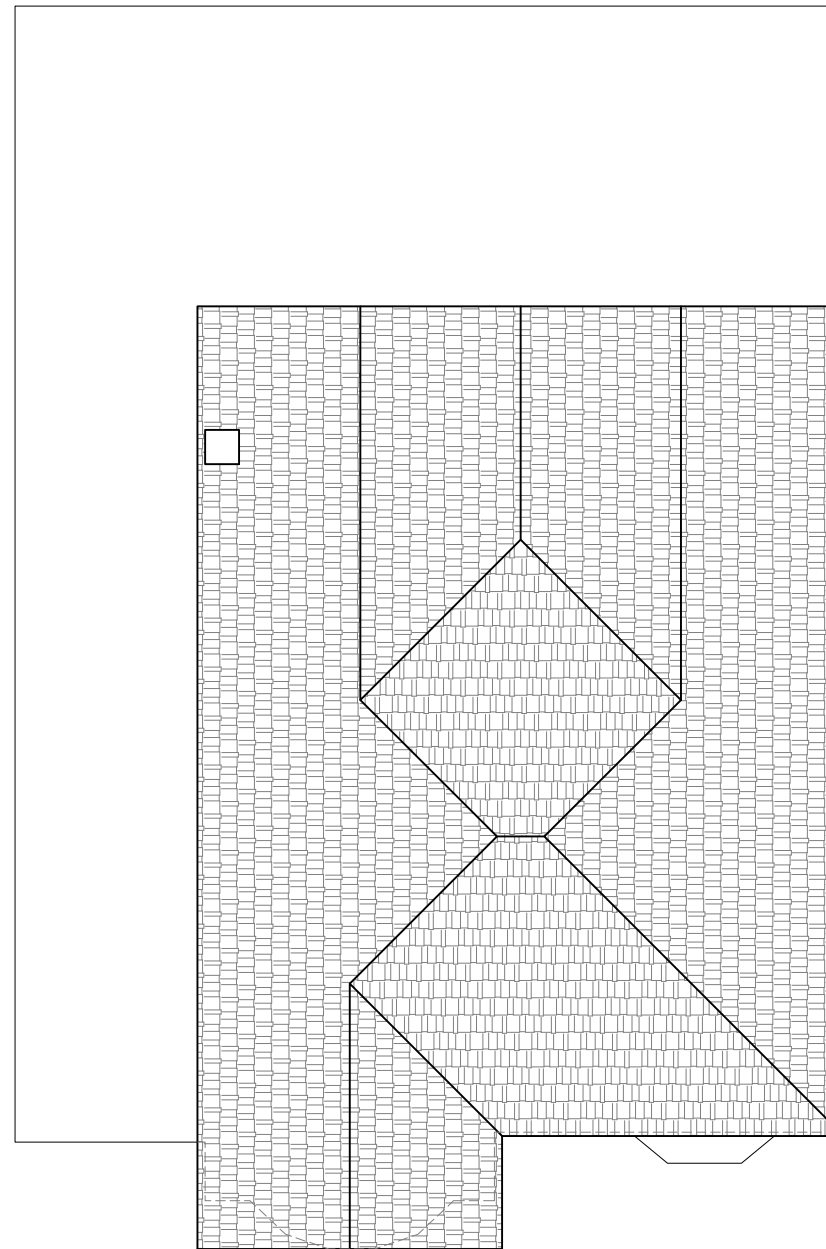

28 Chestnut Ave, Grays,  
RM16 2UJ

TITLE:  
PROPOSED LOFT  
CONVERSION, FRONT PORCH  
AND FRONT EXTENSION

SCALE: 1:100@A3

DWG NO CA028/LC/PL01