






EXISTING FRONT ELEVATION

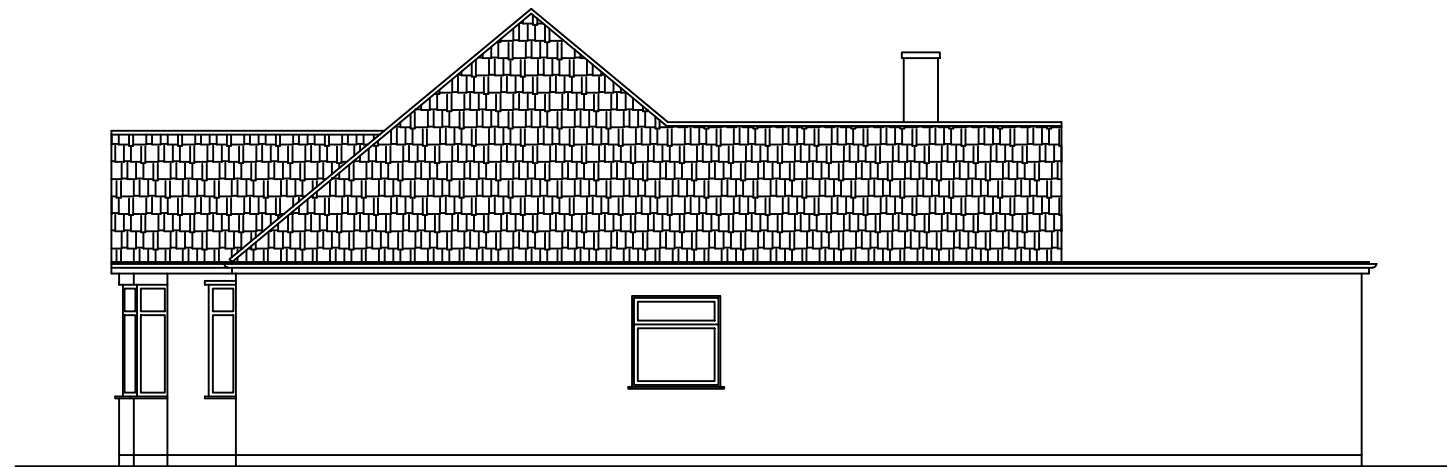

EXISTING SIDE ELEVATION

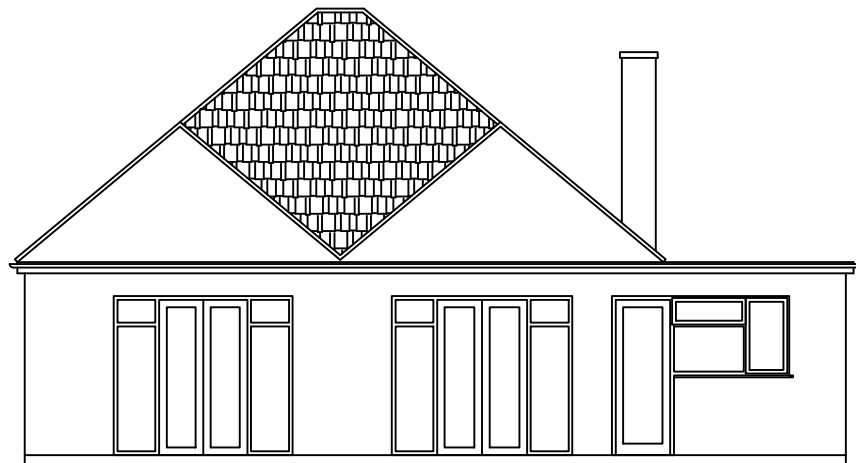

EXISTING REAR ELEVATION

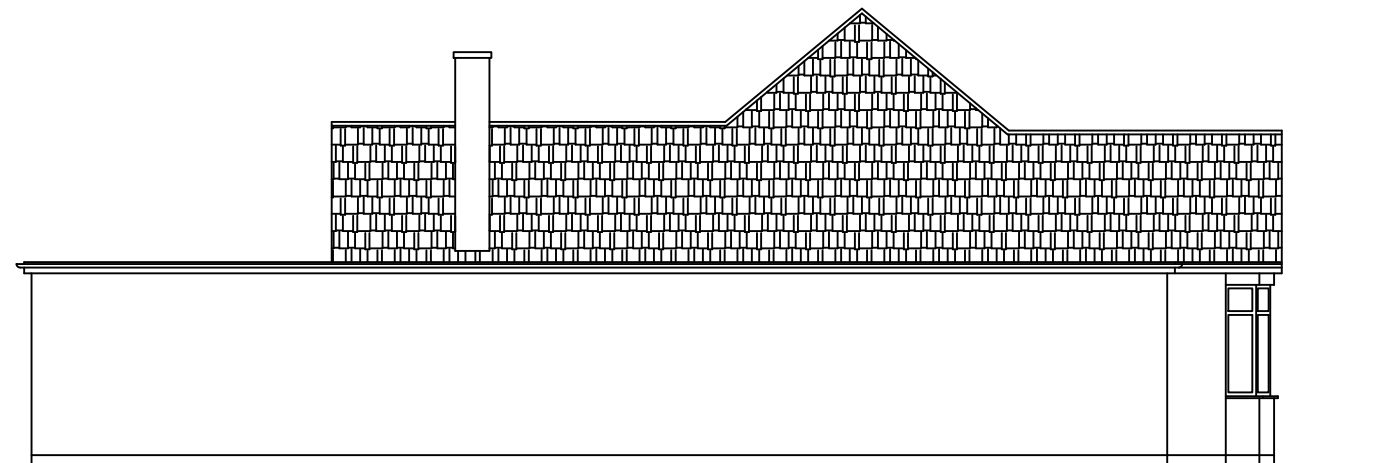

EXISTING OTHER SIDE ELEVATION

28 Chestnut Ave, Grays,
RM16 2UJ

TITLE:
PROPOSED LOFT
CONVERSION, FRONT PORCH
AND FRONT EXTENSION

SCALE: 1:100@A3

DWG NO CA028/LC/PL02

