



01 EXISTING FRONT ELEVATION
SCALE 1:50 @ A1

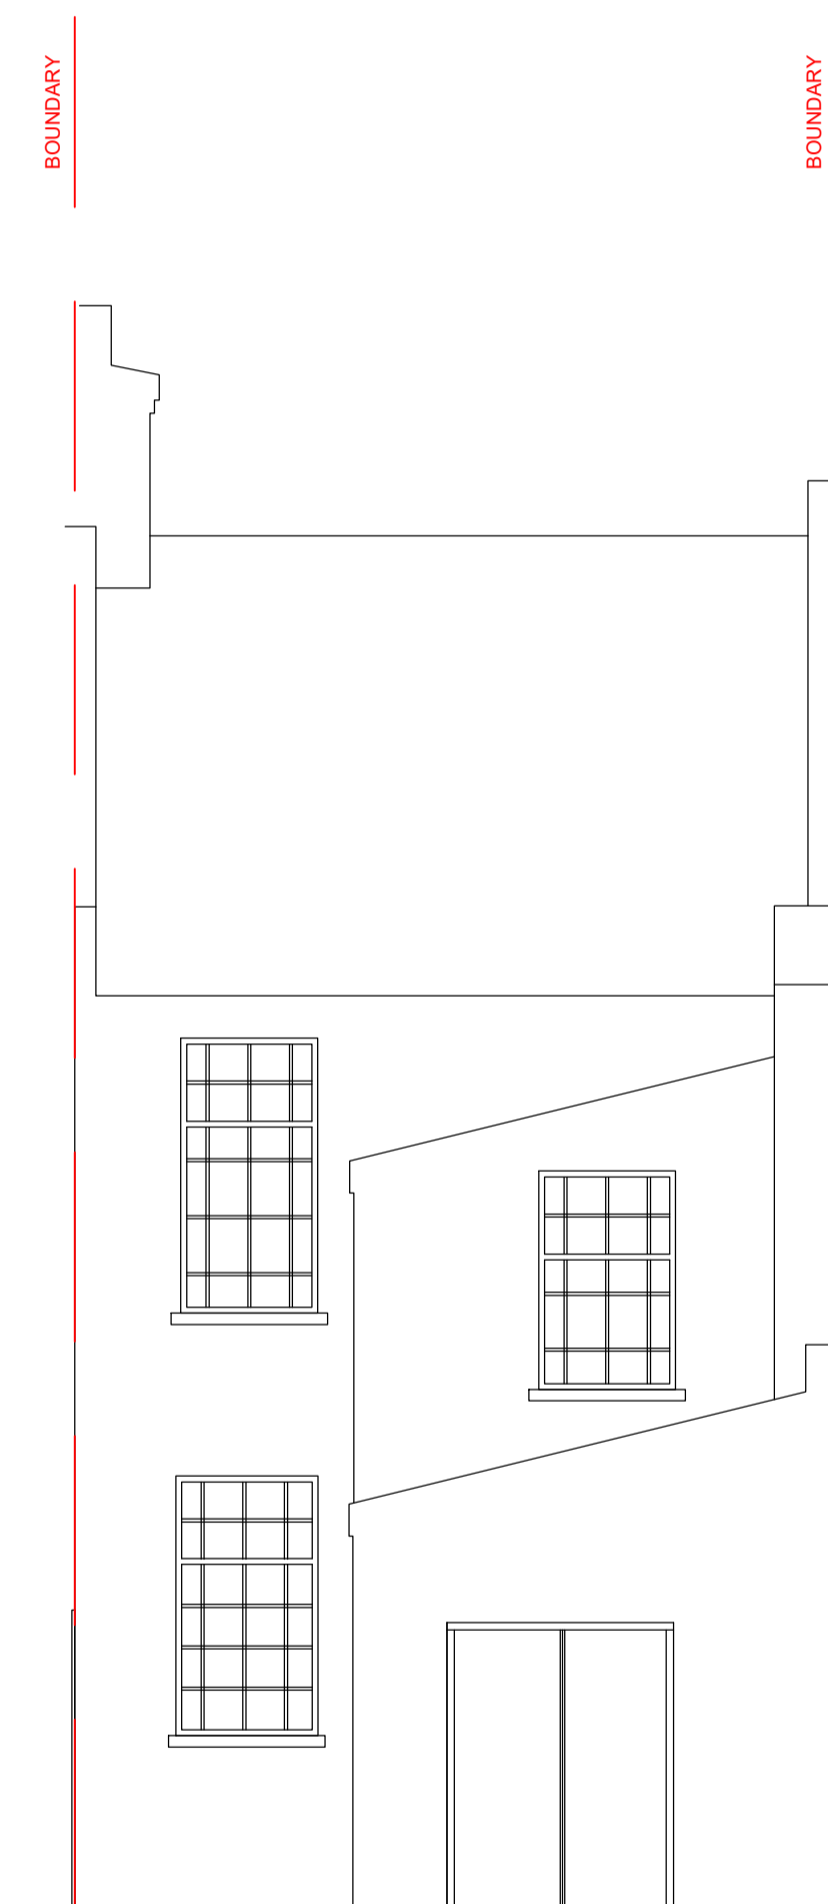

02 EXISTING REAR ELEVATION
SCALE 1:50 @ A1

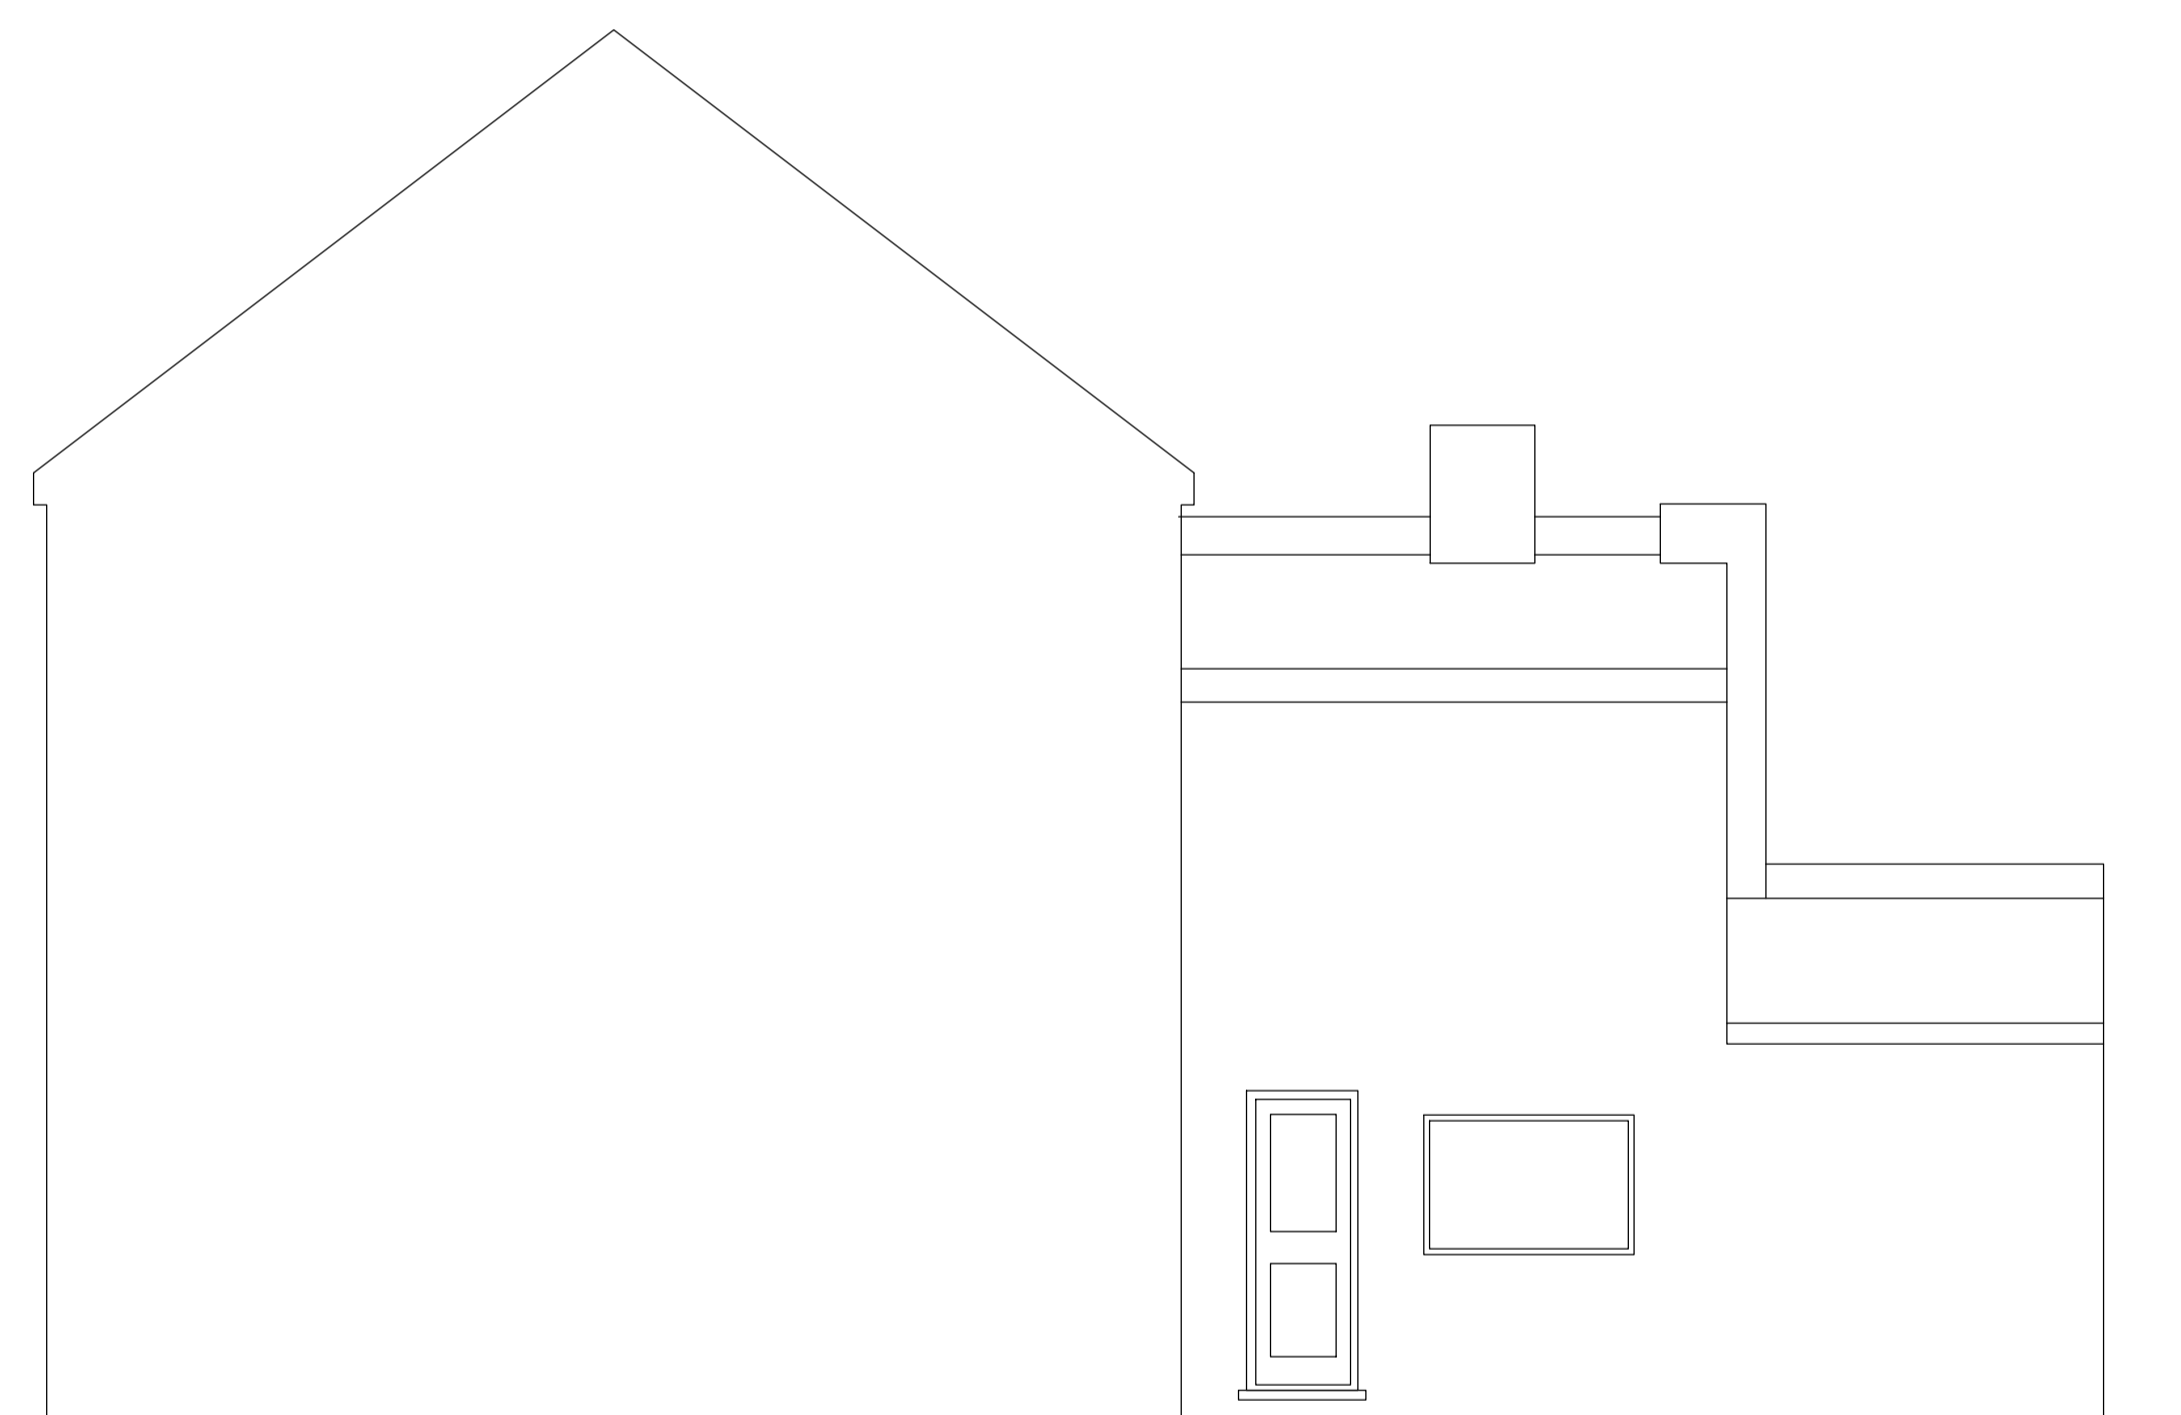

03 EXISTING SIDE ELEVATION
SCALE 1:50 @ A1

Rev	Revision	Date	BY
-----	----------	------	----

NOTES

All setting out dimensions and points will be found on the construction issue drawings.

All dimensions to be checked on site prior to commencement of works. Do not scale this drawing.

Status	PLANNING
--------	-----------------

Project	70 WORDSWORTH ROAD
---------	--------------------

Detail	EXISTING ELEVATIONS
--------	---------------------

Scale	1:50 @ A1	Date	09.05.22
-------	-----------	------	----------

Drawing N°	WRDS_101	Revision	X
------------	----------	----------	---