



01 PROPOSED FRONT ELEVATION
SCALE 1:50 @ A1

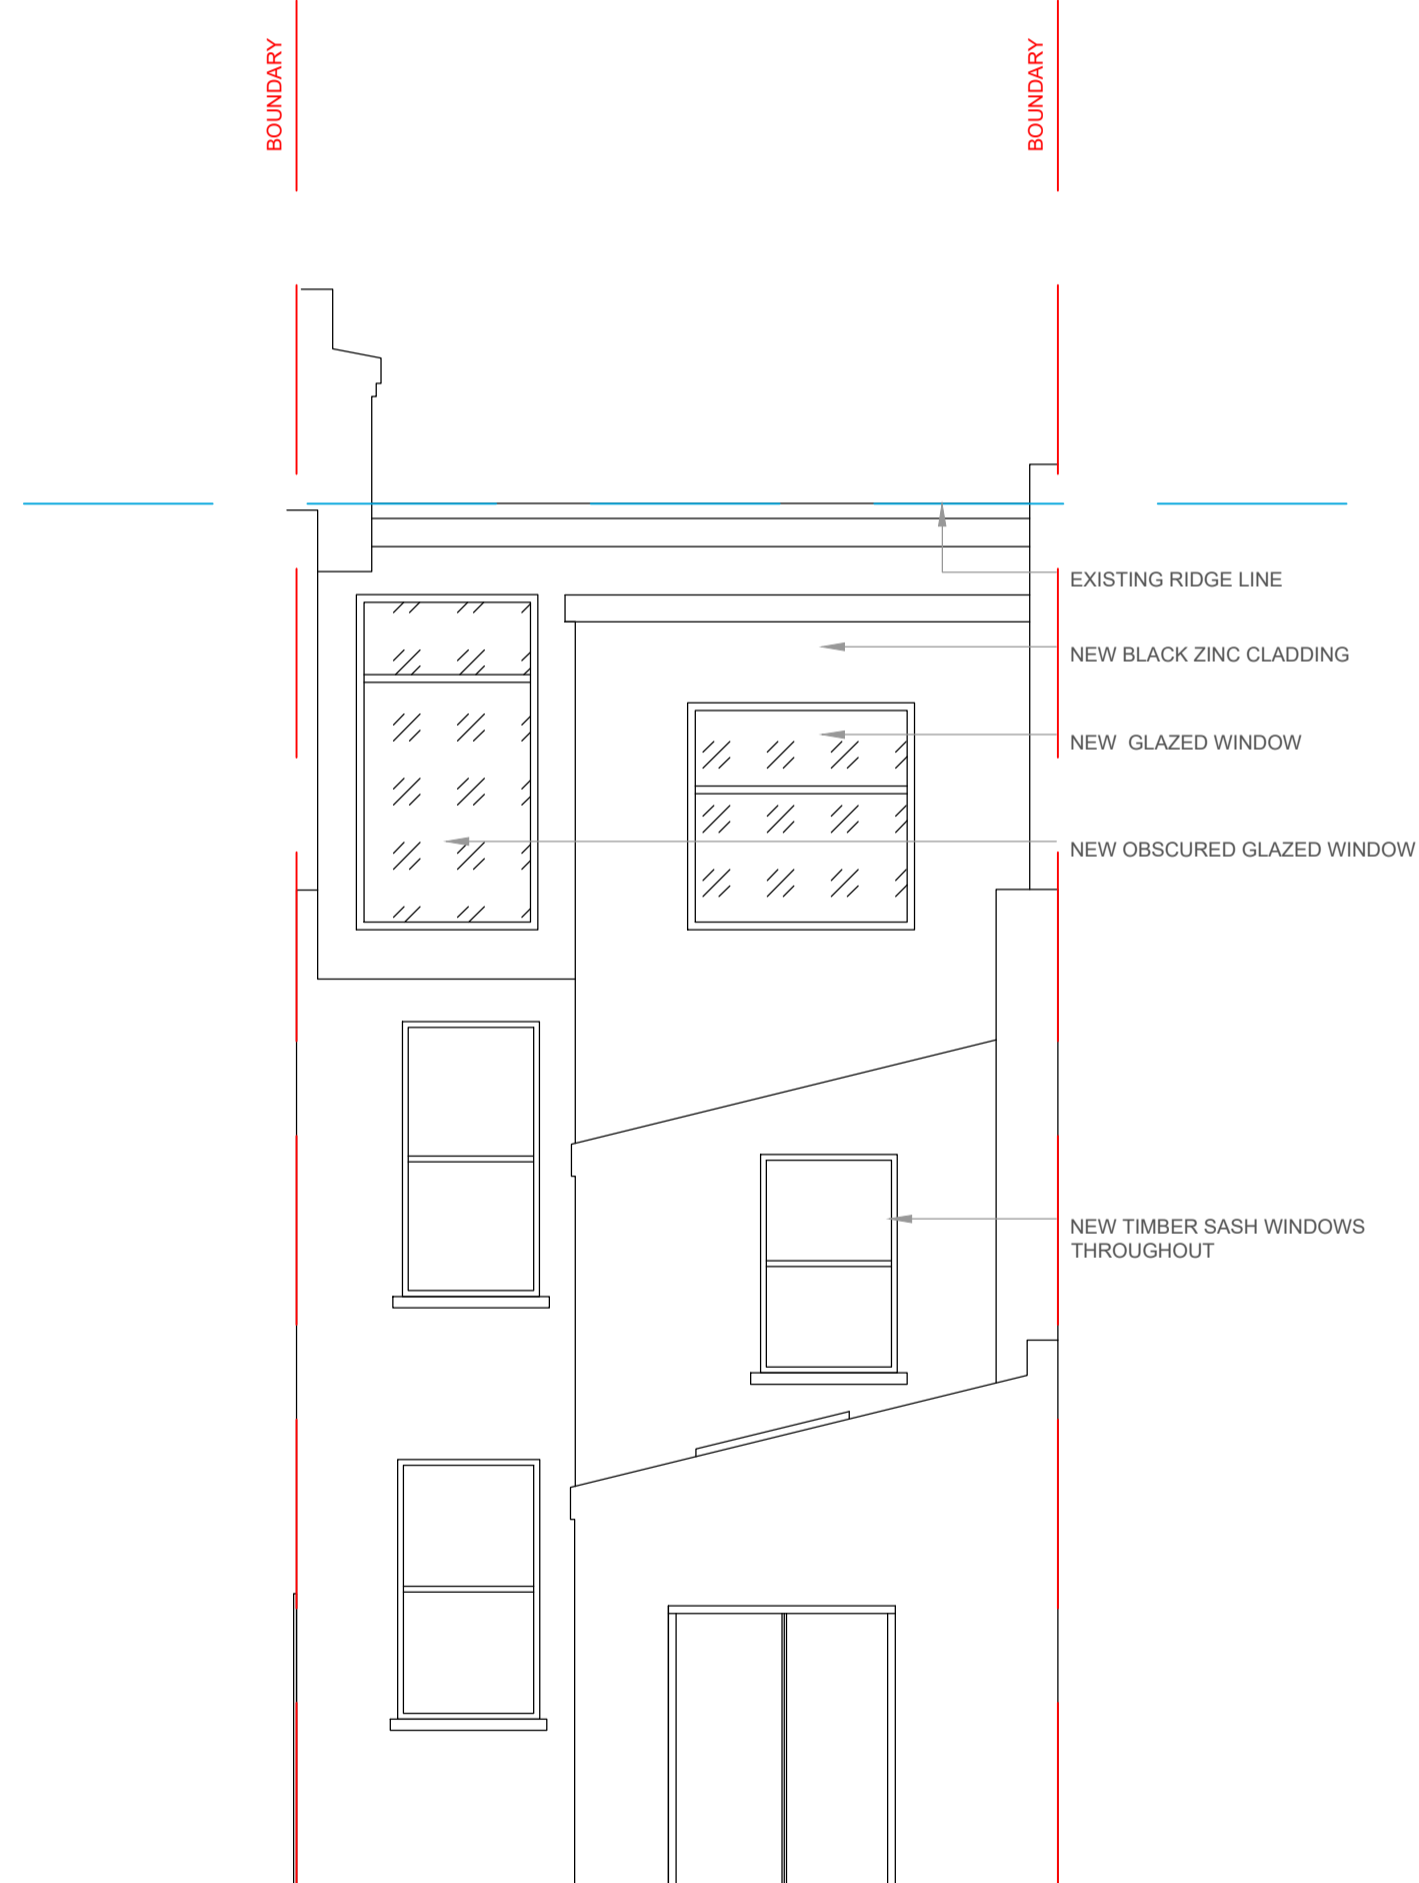

02 PROPOSED REAR ELEVATION
SCALE 1:50 @ A1

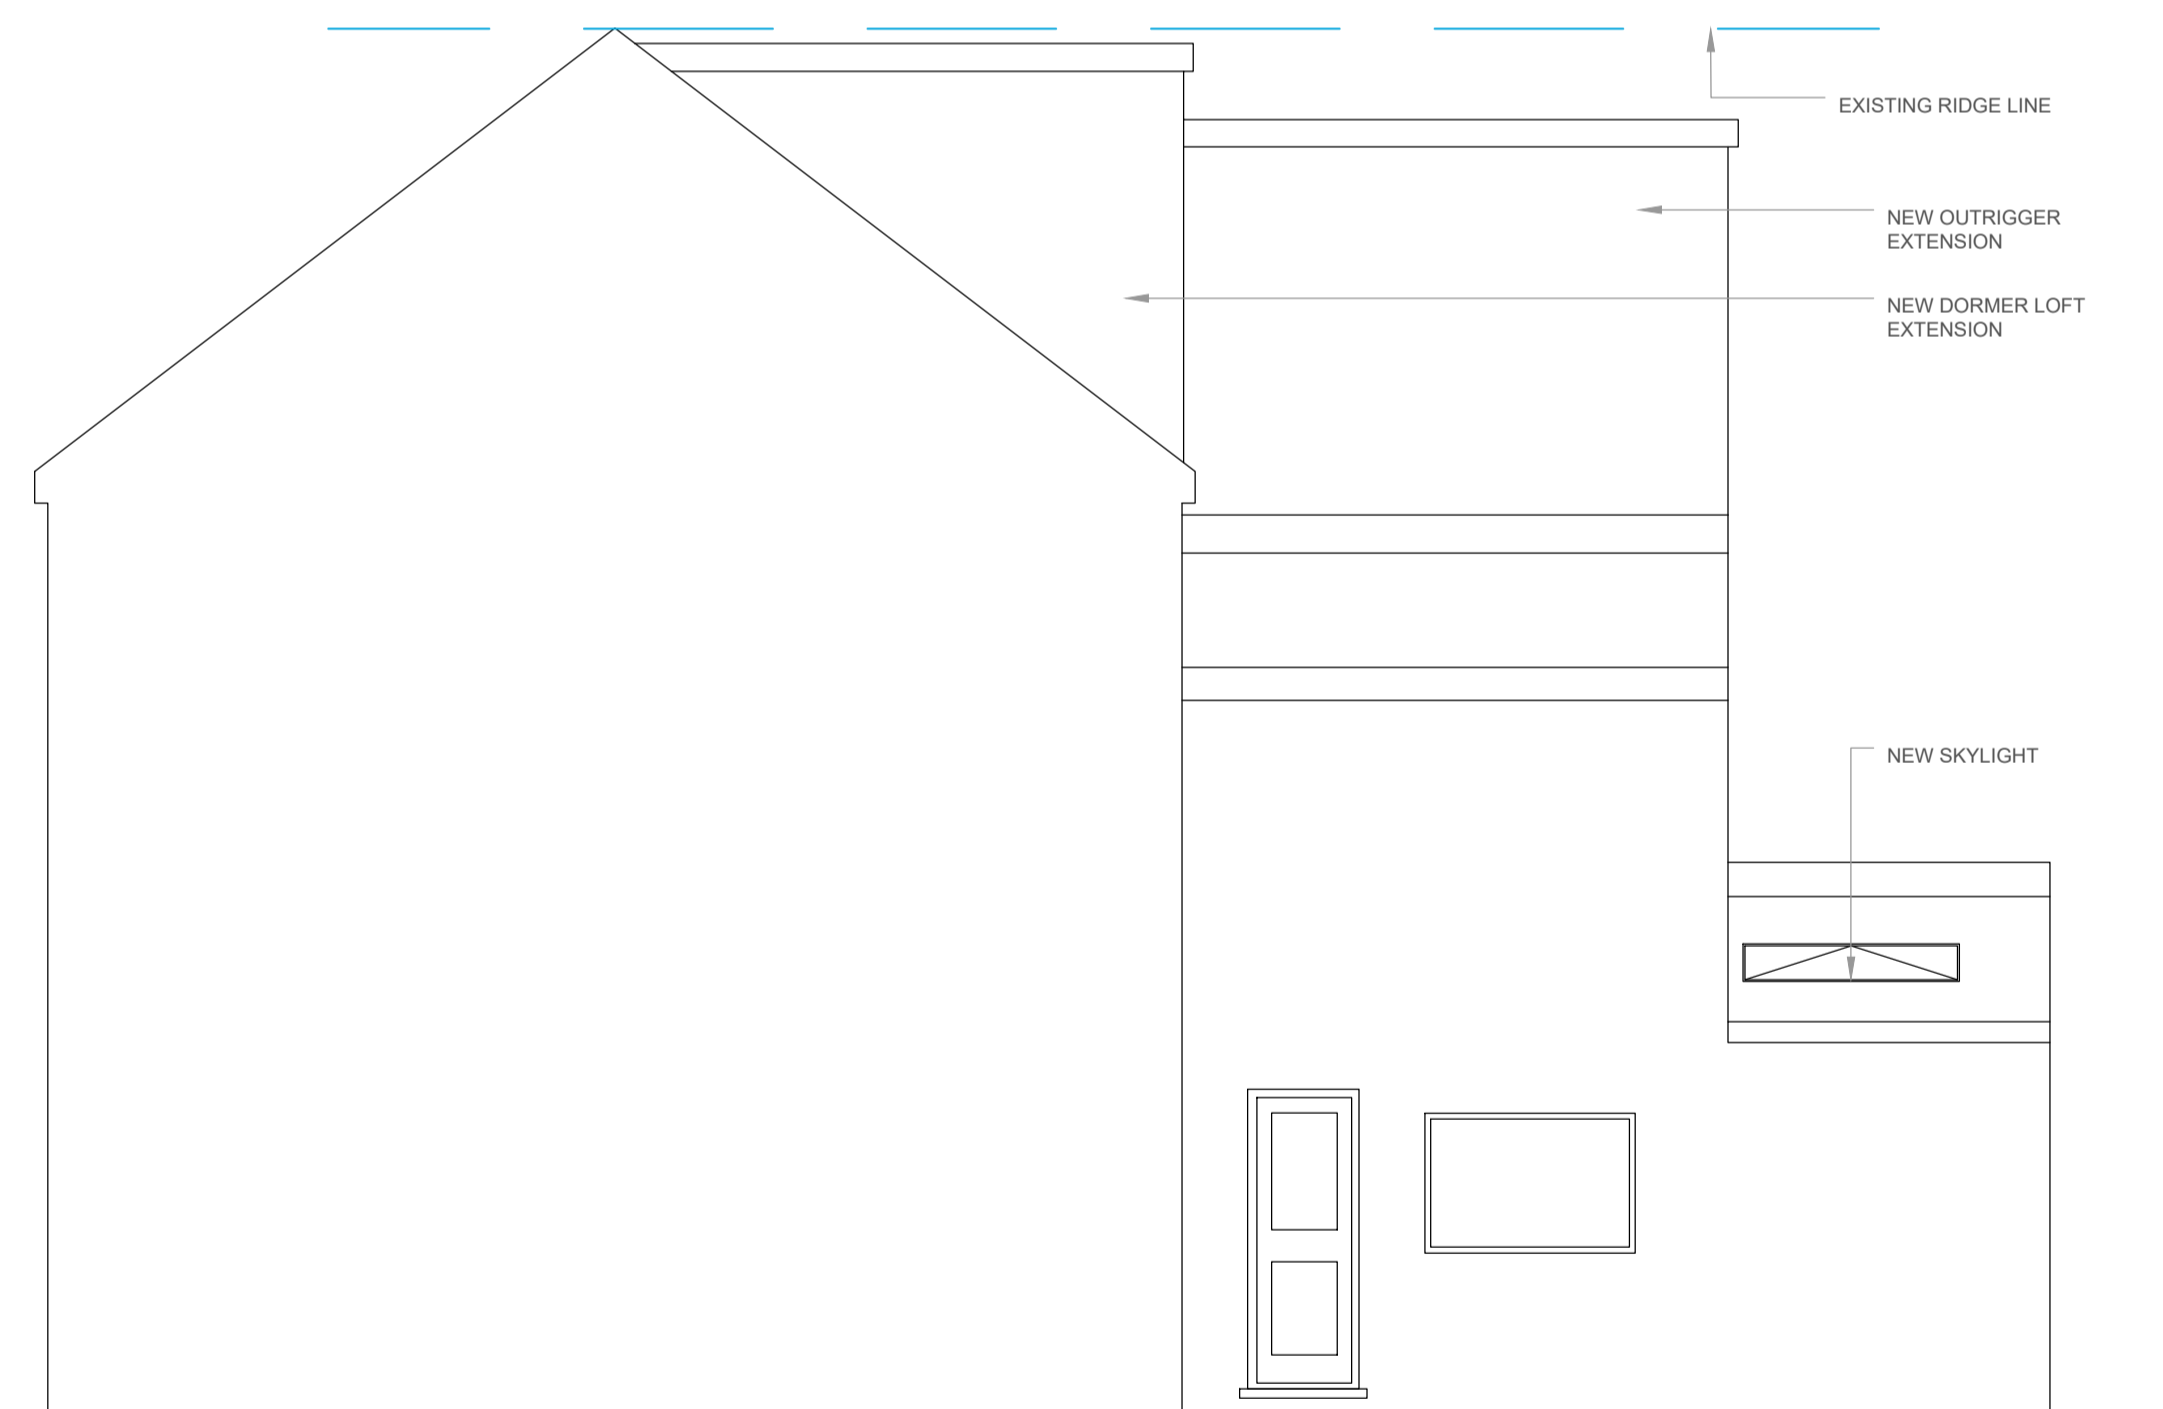

03 PROPOSED SIDE ELEVATION
SCALE 1:50 @ A1

Rev	Revision	Date	BY
-----	----------	------	----

NOTES

All setting out dimensions and points will be found on the construction issue drawings.

All dimensions to be checked on site prior to commencement of works. Do not scale this drawing.

Status **PLANNING**

Project
70 WORDSWORTH ROAD

Detail
PROPOSED LOFT EXTENSION ELEVATIONS

Scale 1:50 @ A1 Date 09.05.22

Drawing N° WRDS_103 Revision X