



01 PROPOSED FRONT ELEVATION
SCALE 1:50 @ A1

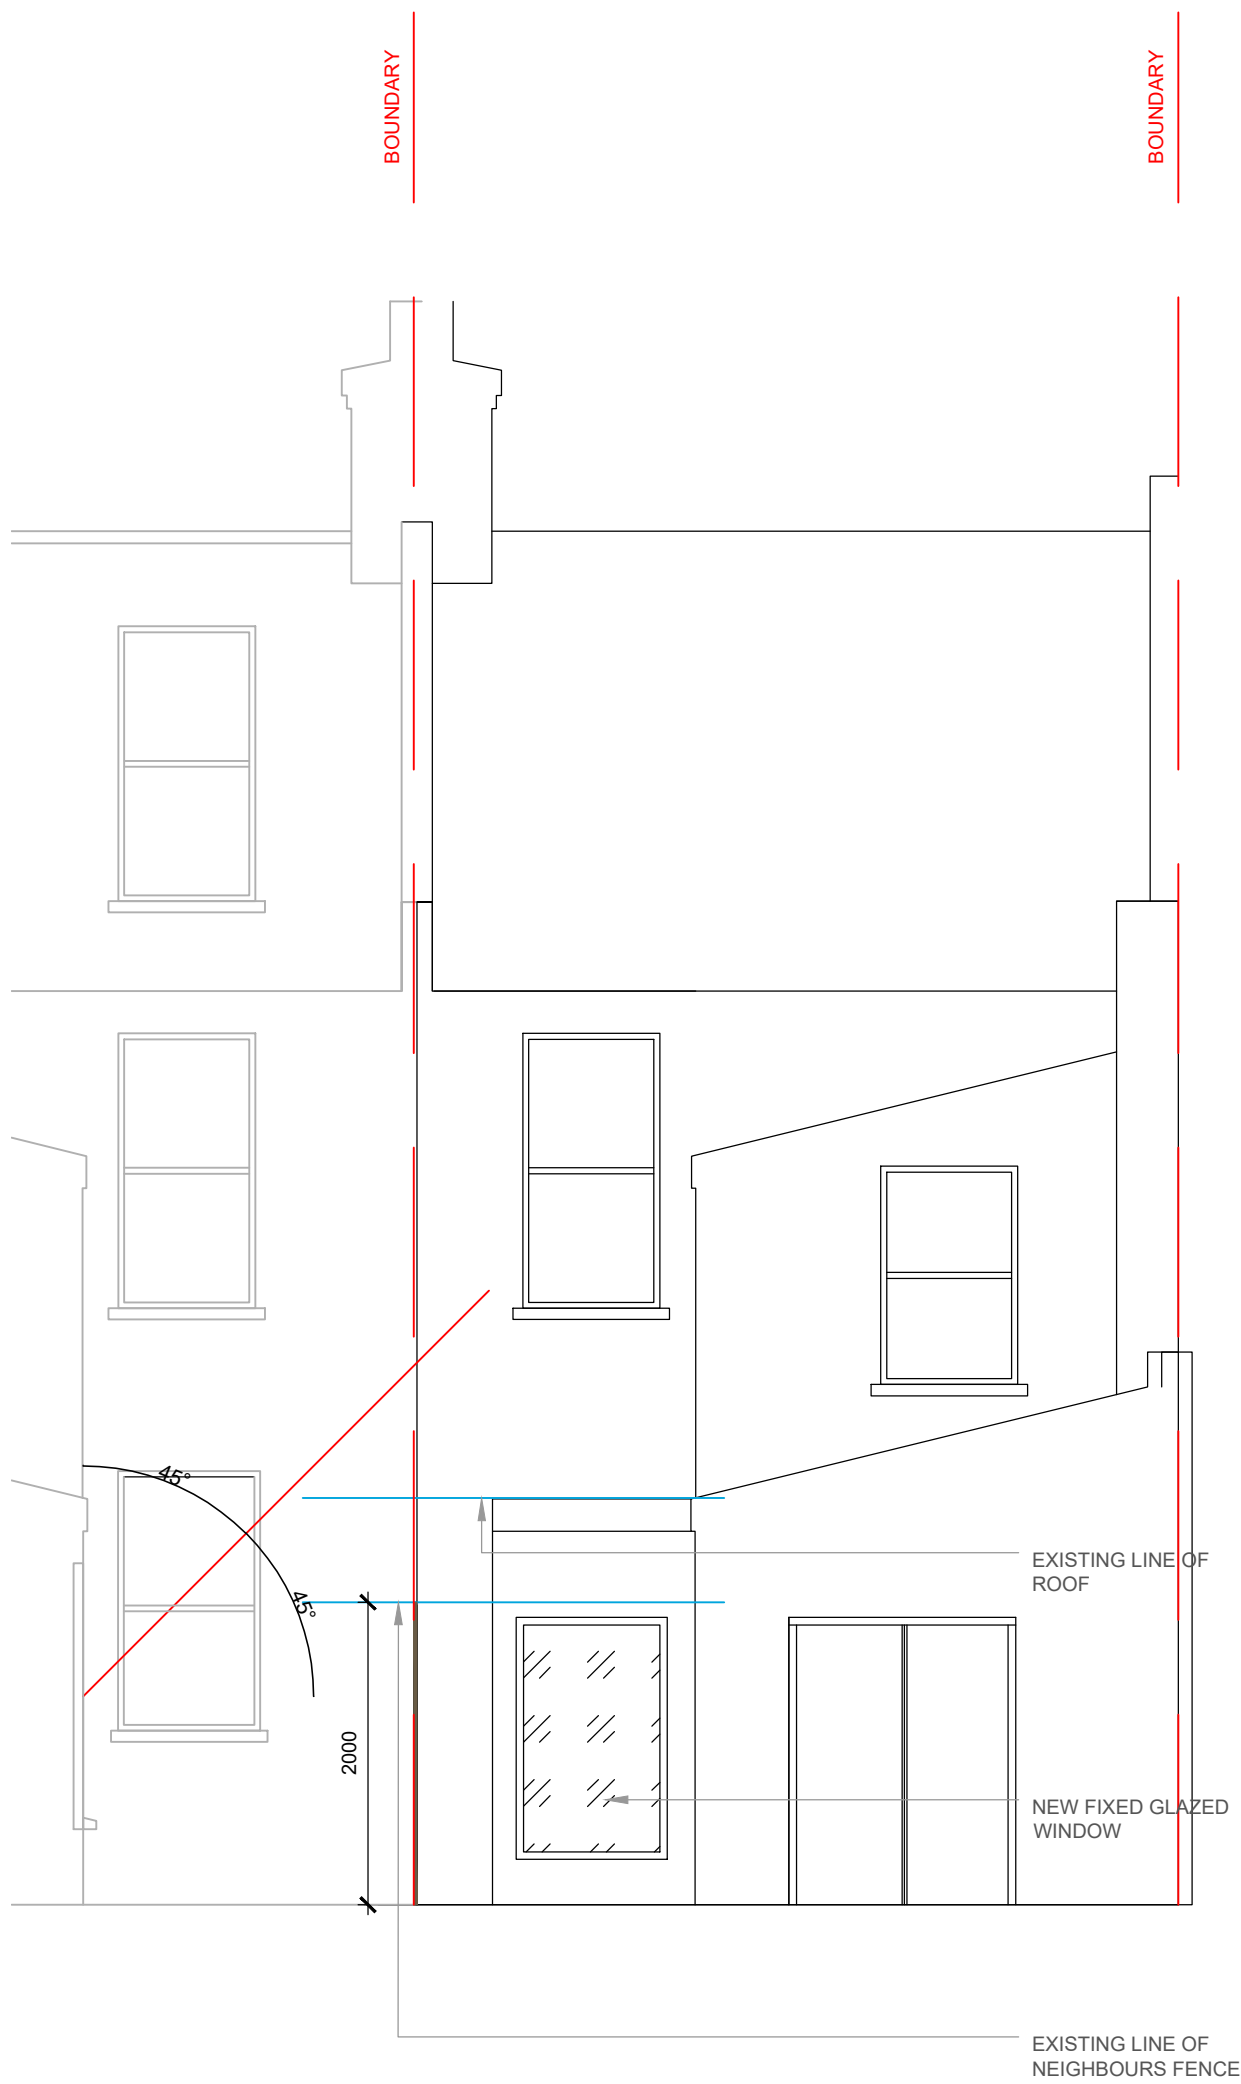

02 PROPOSED REAR ELEVATION
SCALE 1:50 @ A1

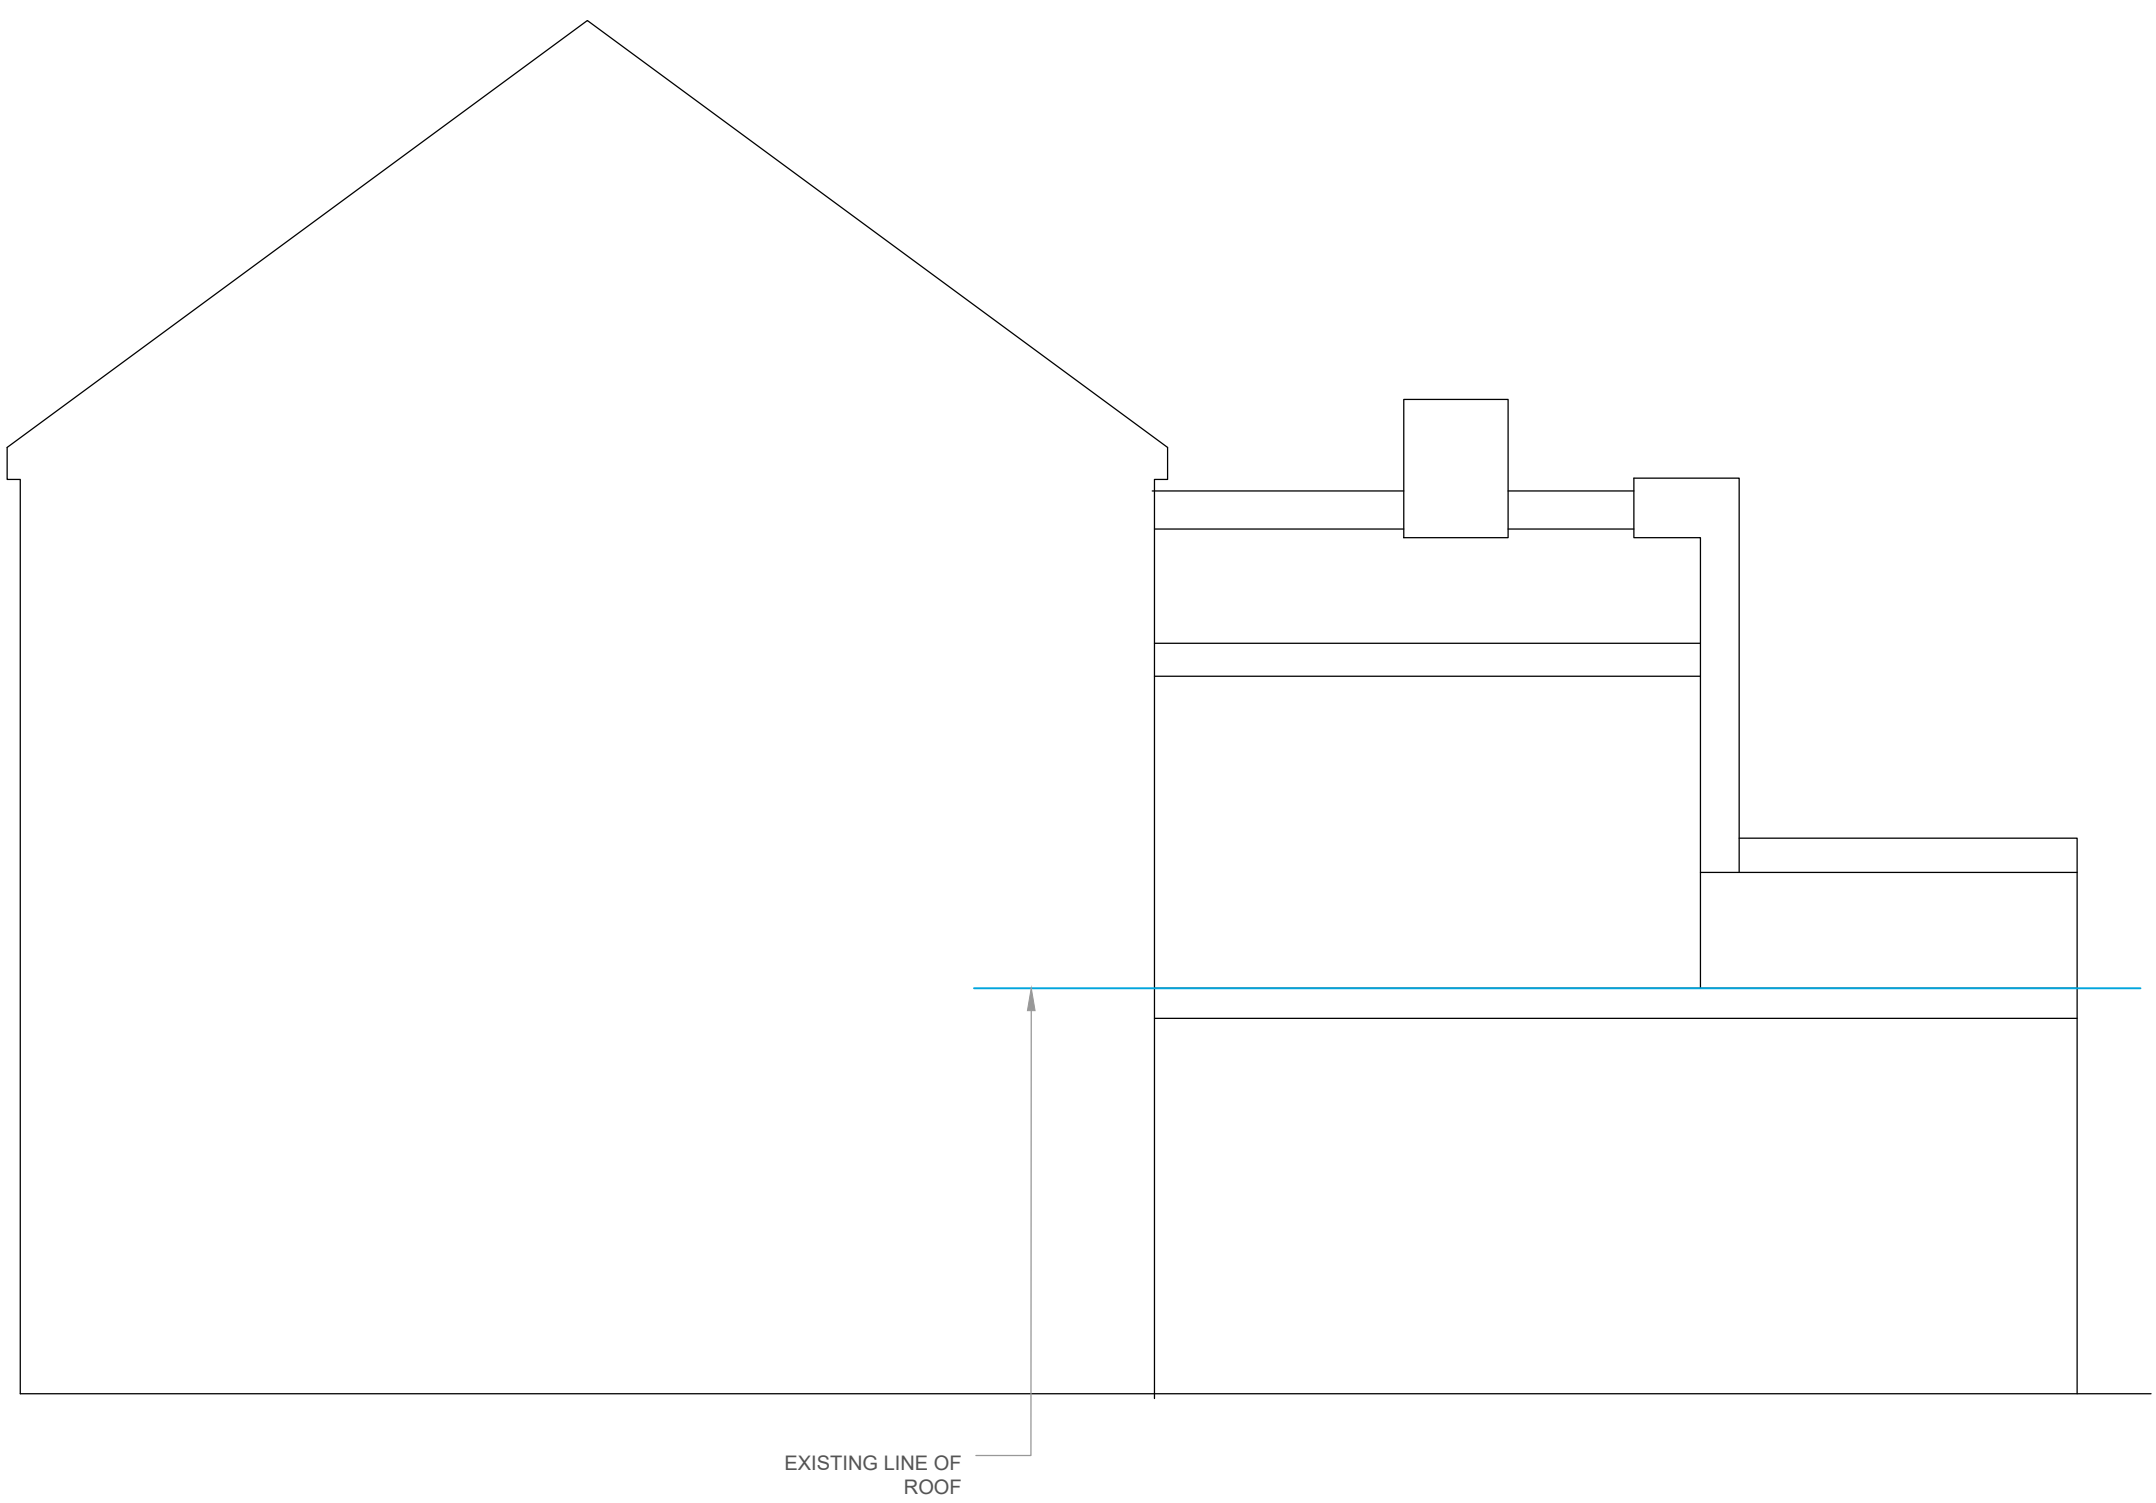

03 PROPOSED SIDE ELEVATION
SCALE 1:50 @ A1

Rev	Revision	Date	BY
-----	----------	------	----

NOTES

All setting out dimensions and points will be found on the construction issue drawings.

All dimensions to be checked on site prior to commencement of works. Do not scale this drawing.

Status

PRELIMINARY

Project

70 WORDSWORTH ROAD

Detail

PROPOSED GROUND FLOOR
EXTENSION ELEVATIONS

Scale

1:50 @ A1

Date

09.05.22

Drawing N°

WRDS_105

Revision

X