



01 EXISTING GROUND FLOOR PLAN
SCALE 1:50 @ A1

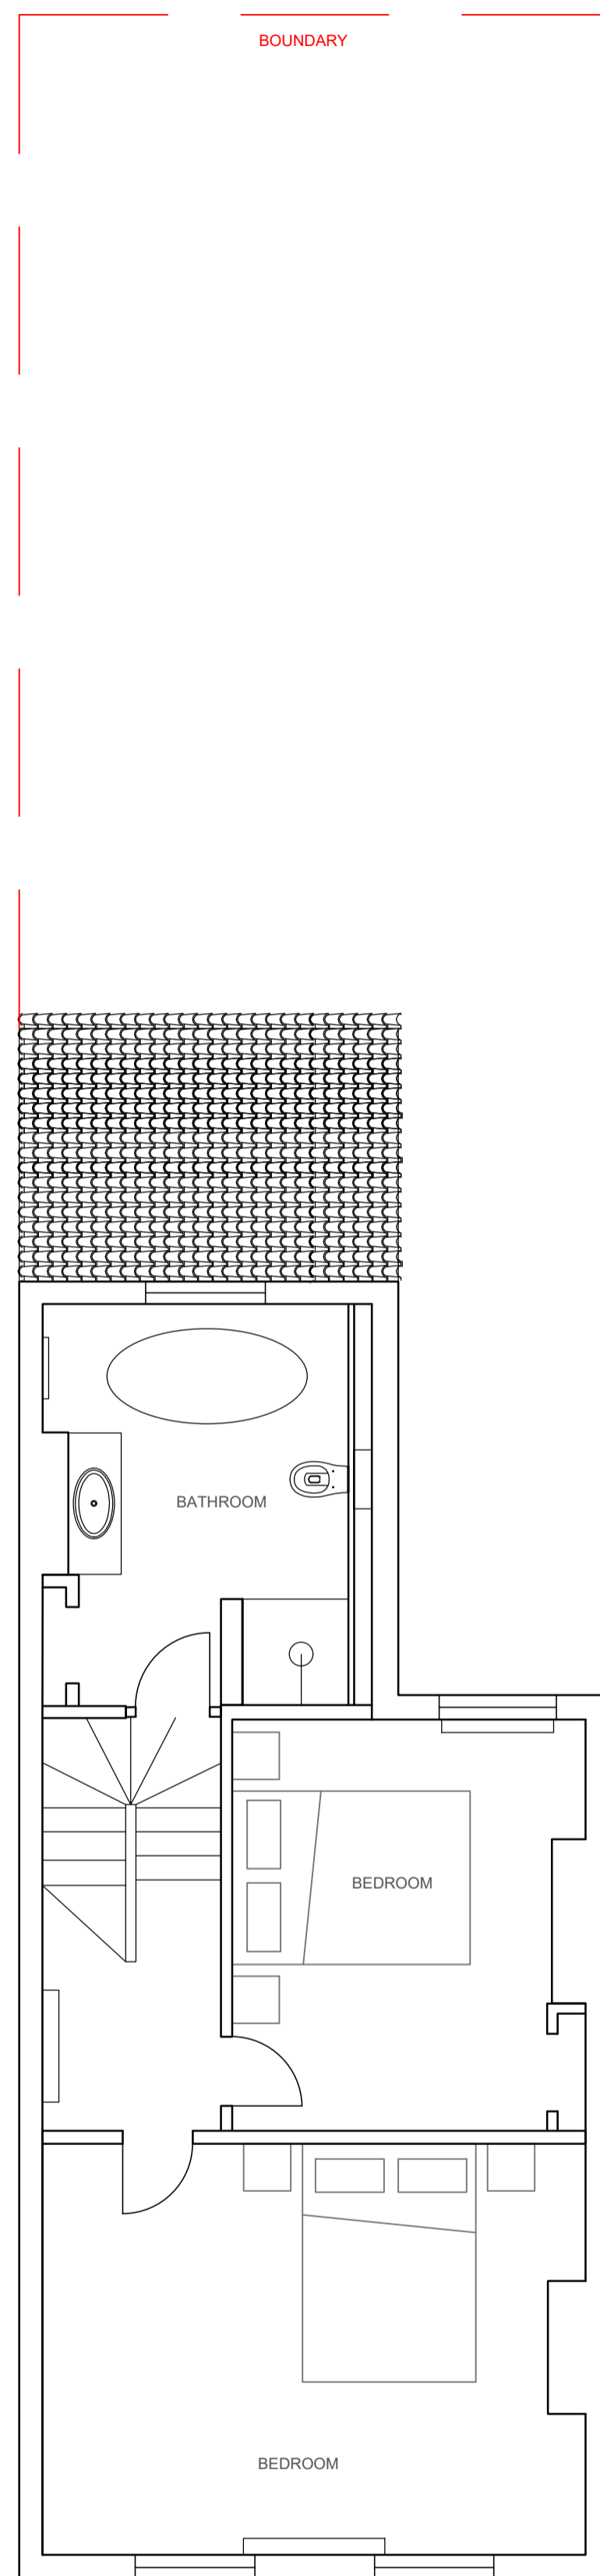

02 EXISTING FIRST FLOOR PLAN
SCALE 1:50 @ A1

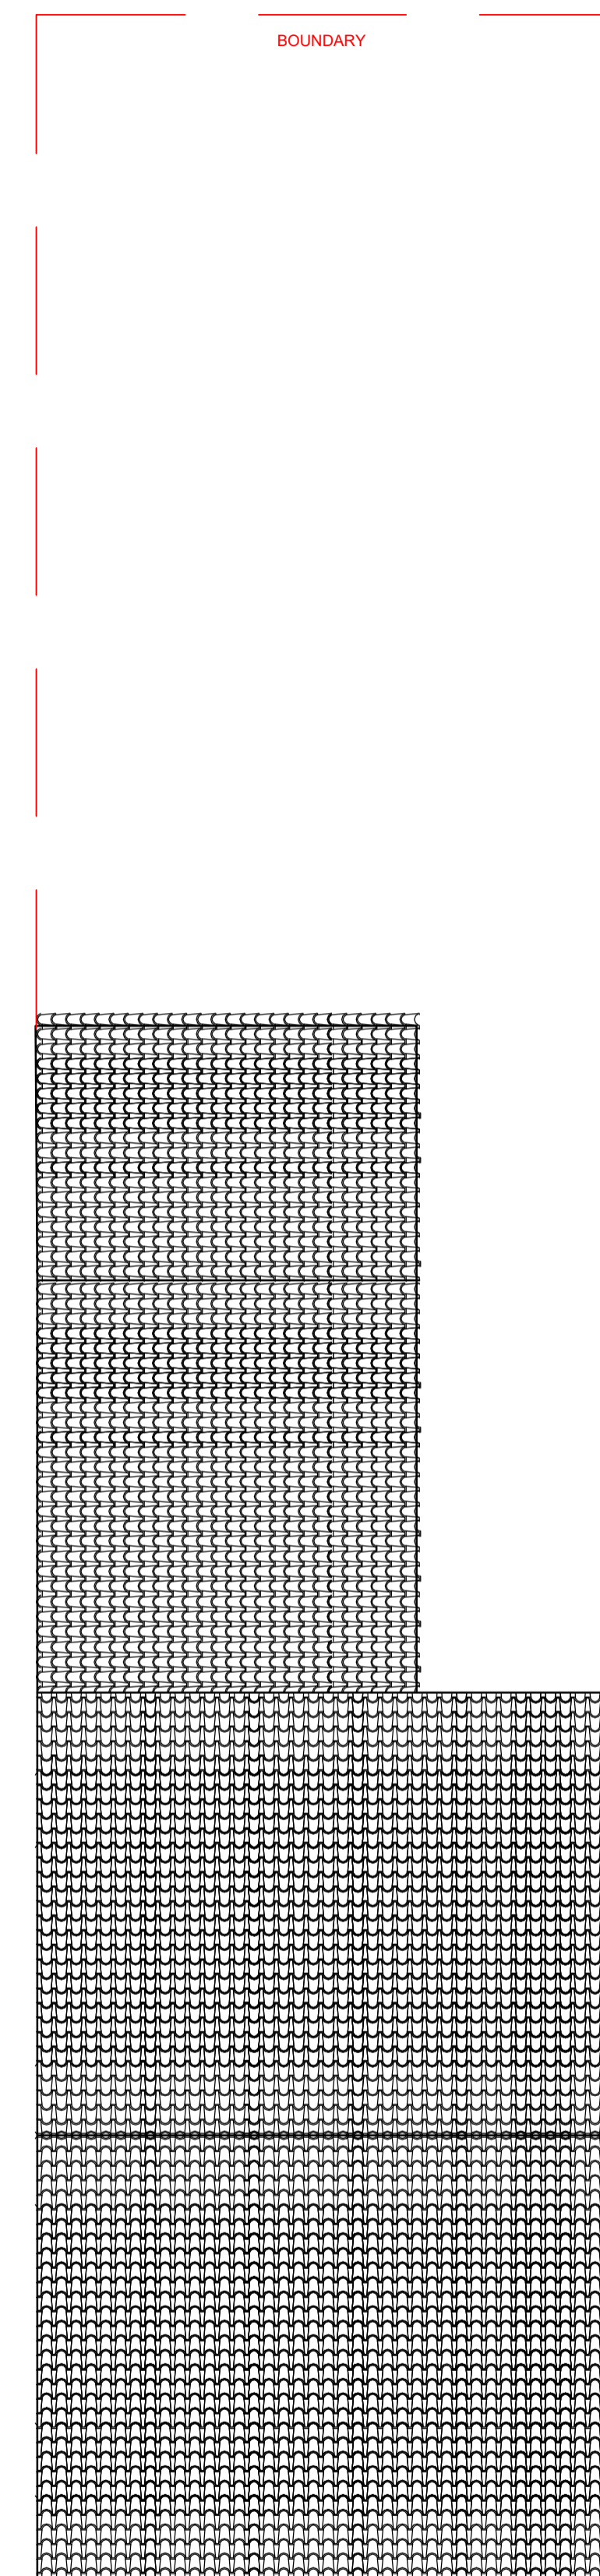

03 EXISTING ROOF PLAN
SCALE 1:50 @ A1

Rev	Revision	Date	BY
-----	----------	------	----

NOTES

All setting out dimensions and points will be found on the construction issue drawings.

All dimensions to be checked on site prior to commencement of works. Do not scale this drawing.

Status **PLANNING**

Project
70 WORDSWORTH ROAD

Detail
EXISTING PLANS

Scale
1:50 @ A1

Date
09.05.22

Drawing N° **WRDS_100**

Revision **X**