



Existing Ground Floor.
1 : 100

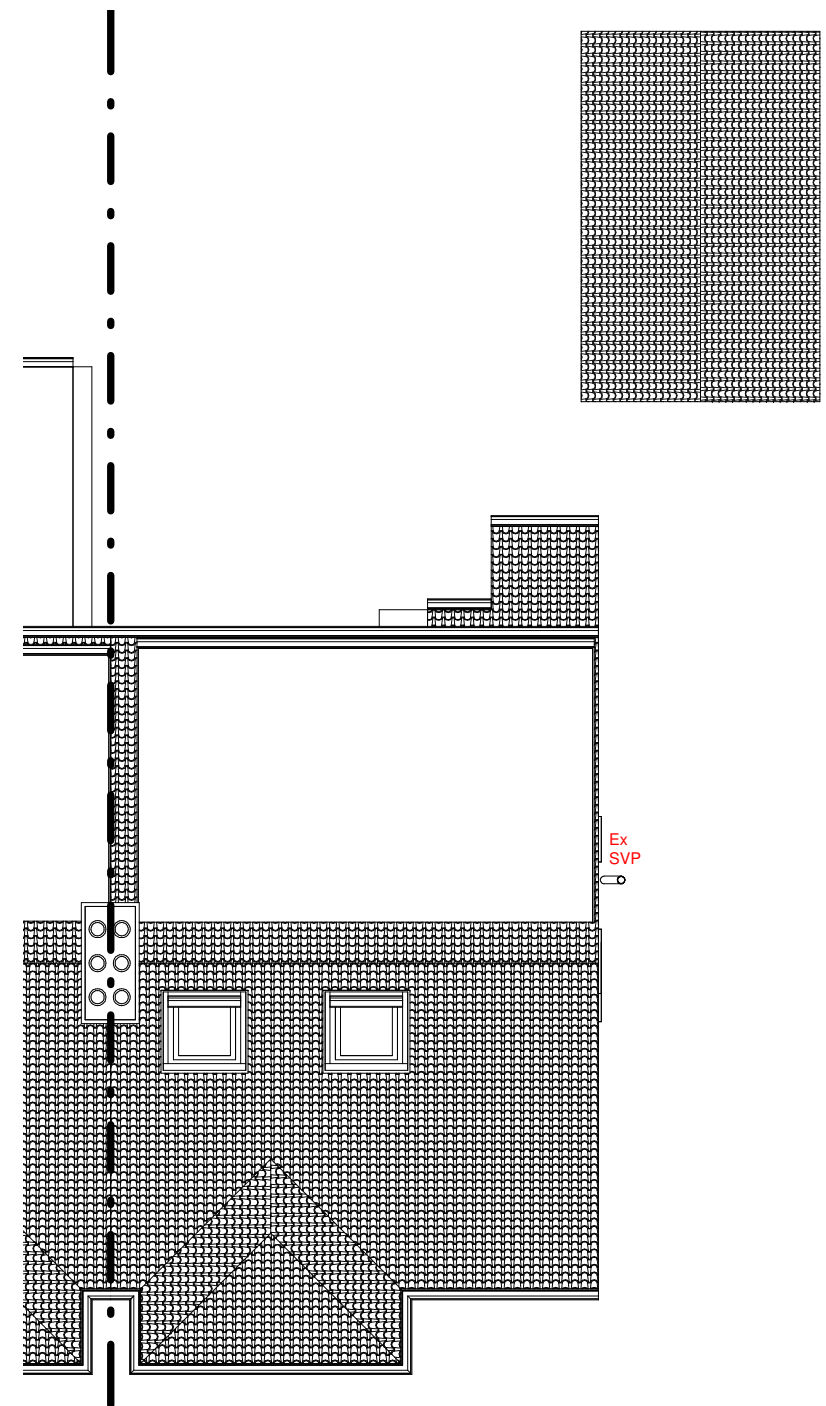

Existing Roof Plan.
1 : 100

PLANNING DRAWINGS

 

CANOPY
Planning Services

Tel: 020 3632 2690 Email: info@canopyplanning.co.uk
Mob: 07956311277 Web: www.canopyplanning.co.uk



17 Highfield Drive,
West Wickham
BR4 9NH

EXISTING PLANS

Project number	22110	22110/03
Date	Aug. 2022	
Drawn by	SZ	
Checked by	Checker	Scale
		A3 @ 1 : 100