



Proposed Ground Floor.
1 : 100

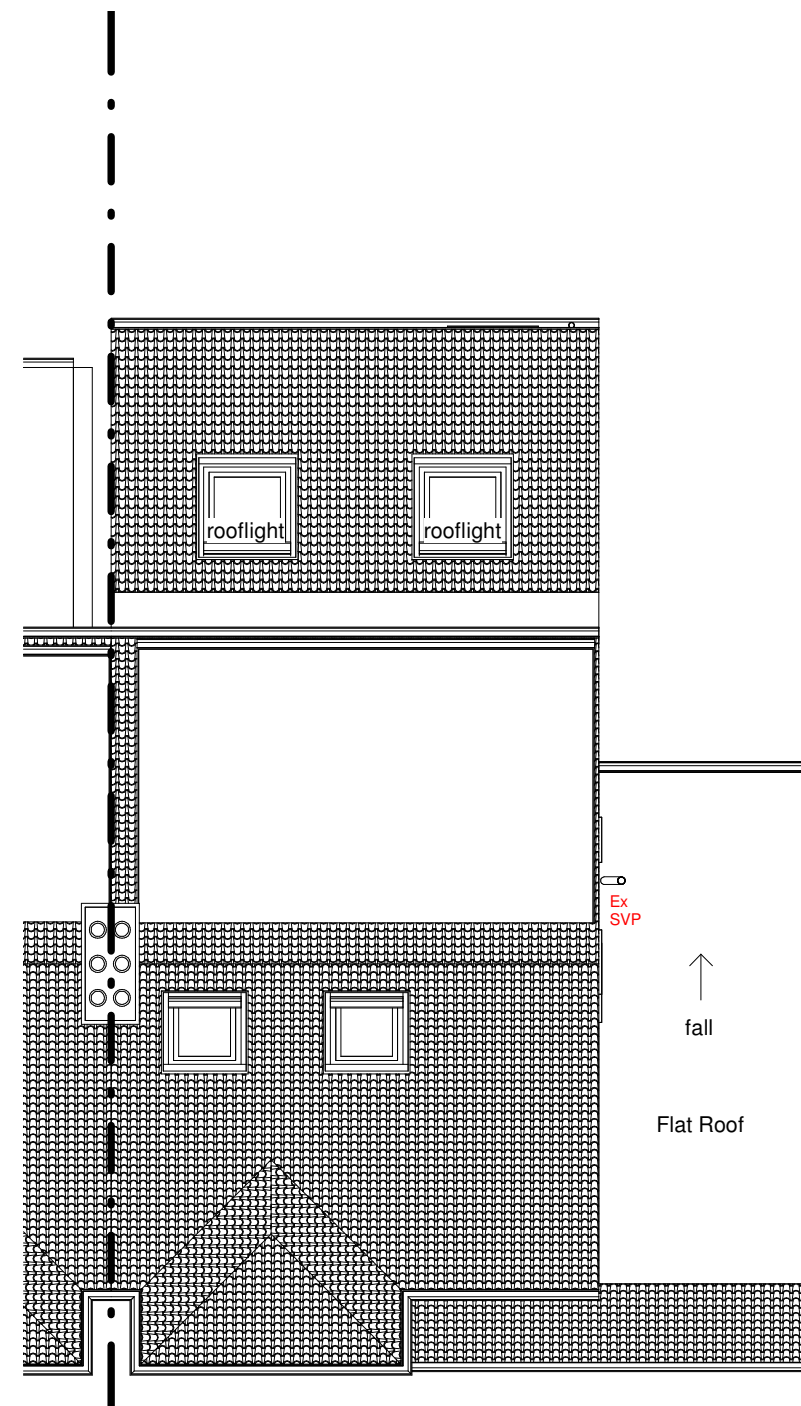

Proposed Roof Plan.
1 : 100

PLANNING DRAWINGS

 

CANOPY
Planning Services

Tel: 020 3632 2690 Email: info@canopyplanning.co.uk
Mob: 07956311277 Web: www.canopyplanning.co.uk



17 Highfield Drive,
West Wickham
BR4 9NH

PROPOSED PLANS

Project number 22110
Date Aug. 2022
Drawn by SZ
Checked by Checker

22110/05

Scale A3 @ 1 : 100