


Proposed Front Elevation
Scale 1:100

Proposed Rear Elevation
Scale 1:100

Proposed R/H Side Elevation
Scale 1:100

Materials -
Walls - Brown mix commons.
Roof - Concrete interlocking roof tiles
Windows - White UPVC DG
Doors - White UPVC DG

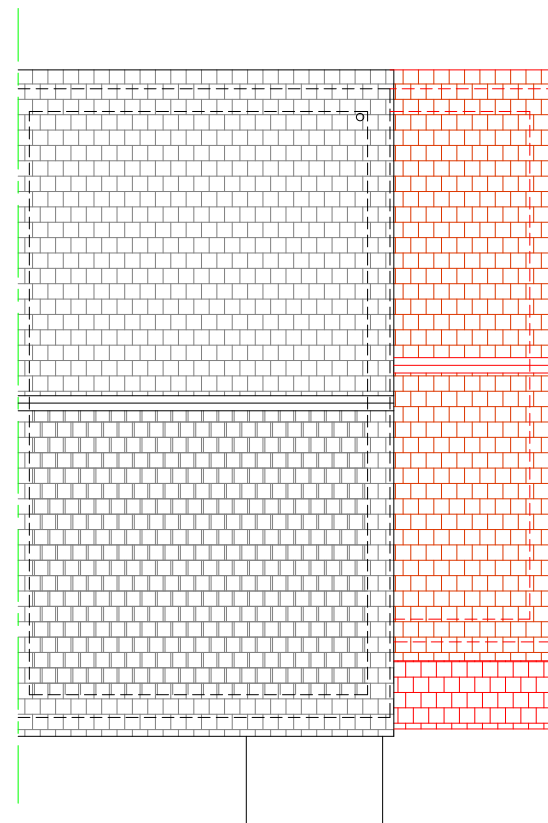

Proposed Roof Plan
Scale 1:100

| Rev | Date | Description |
|--|----------|-----------------|
| Issued For : INFORMATION PURPOSES ONLY | | |
| Client | | |
| Mr. Adam Smith | | |
| Project | | |
| 72 Bracadale Drive, Stockport, SK3 8RY Proposed two storey side extension. | | |
| Scheme - Drawing Title | | |
| Proposed Elevations. | | |
| 04 | Date | 04.05.22 |
| Drawing No. | Revision | Scale 1:100 @A3 |

Issued For : INFORMATION PURPOSES ONLY

Client

Mr. Adam Smith

Project

72 Bracadale Drive,
Stockport, SK3 8RY
Proposed two storey side extension.

Scheme - Drawing Title

Proposed Elevations.

04 Date 04.05.22

Drawing No. Revision Scale 1:100 @A3

