



GROUND FLOOR PLAN

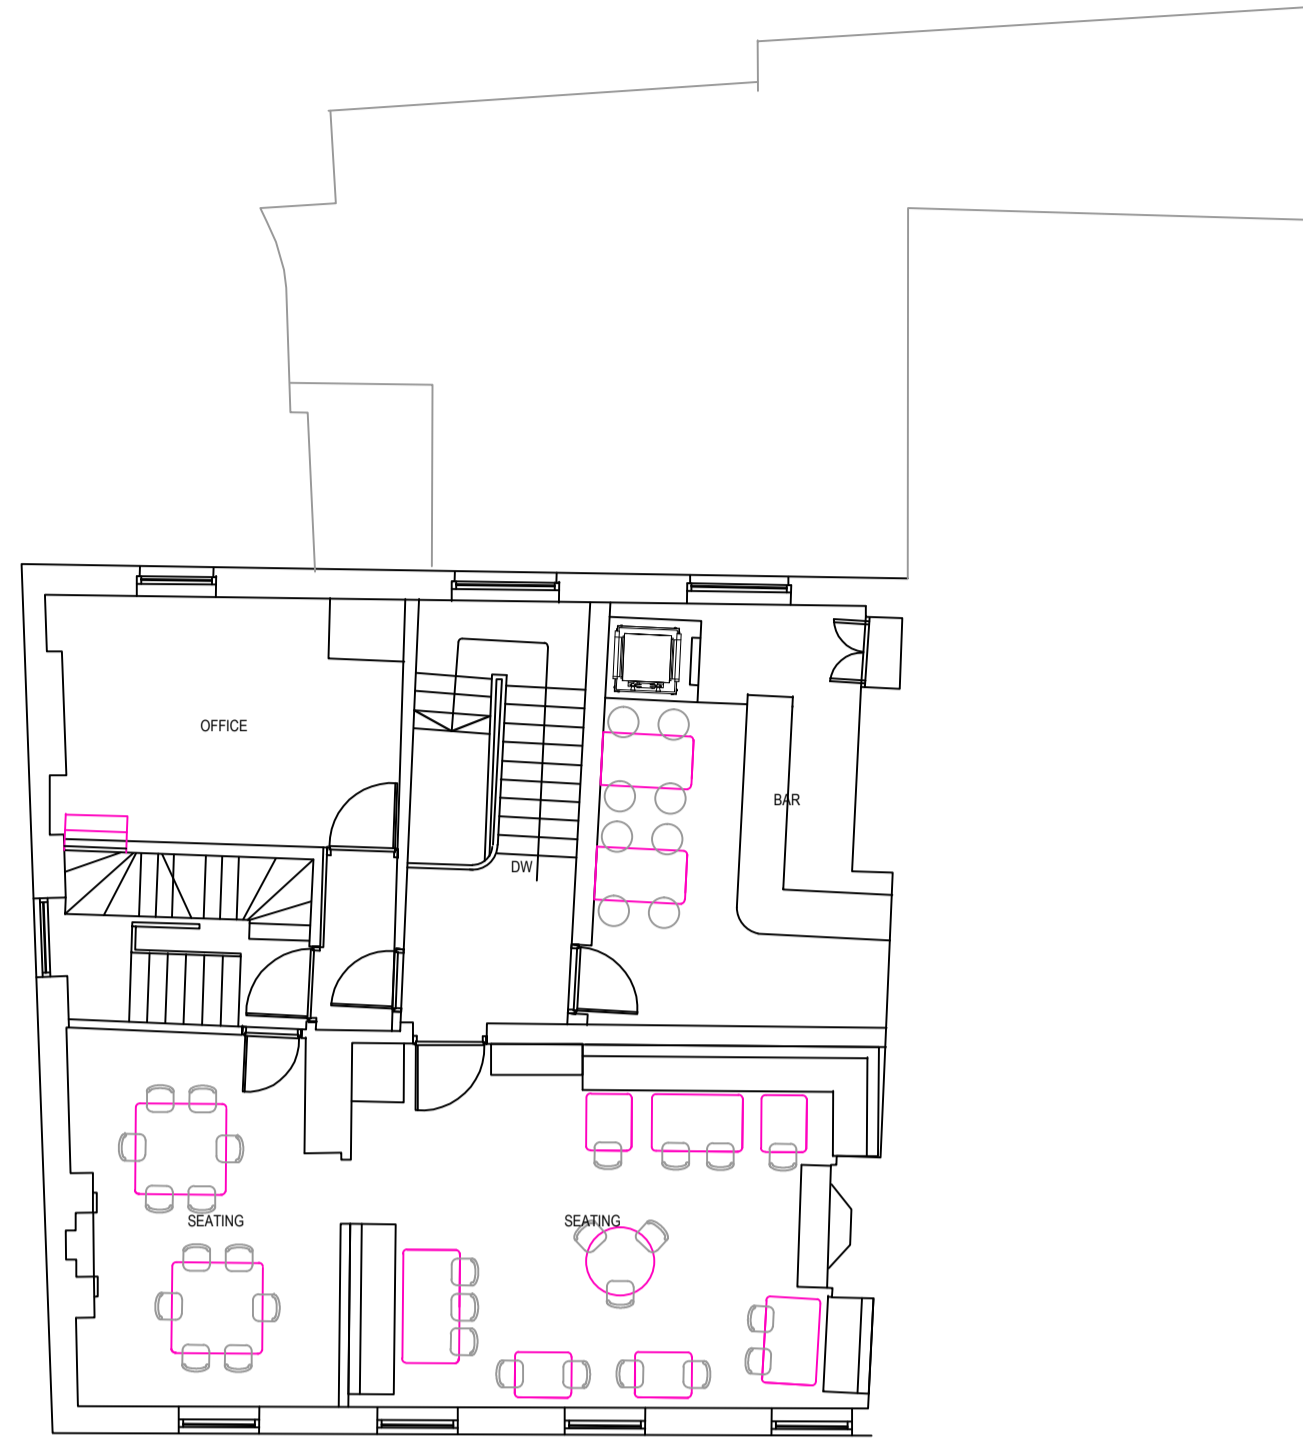

FIRST FLOOR PLAN

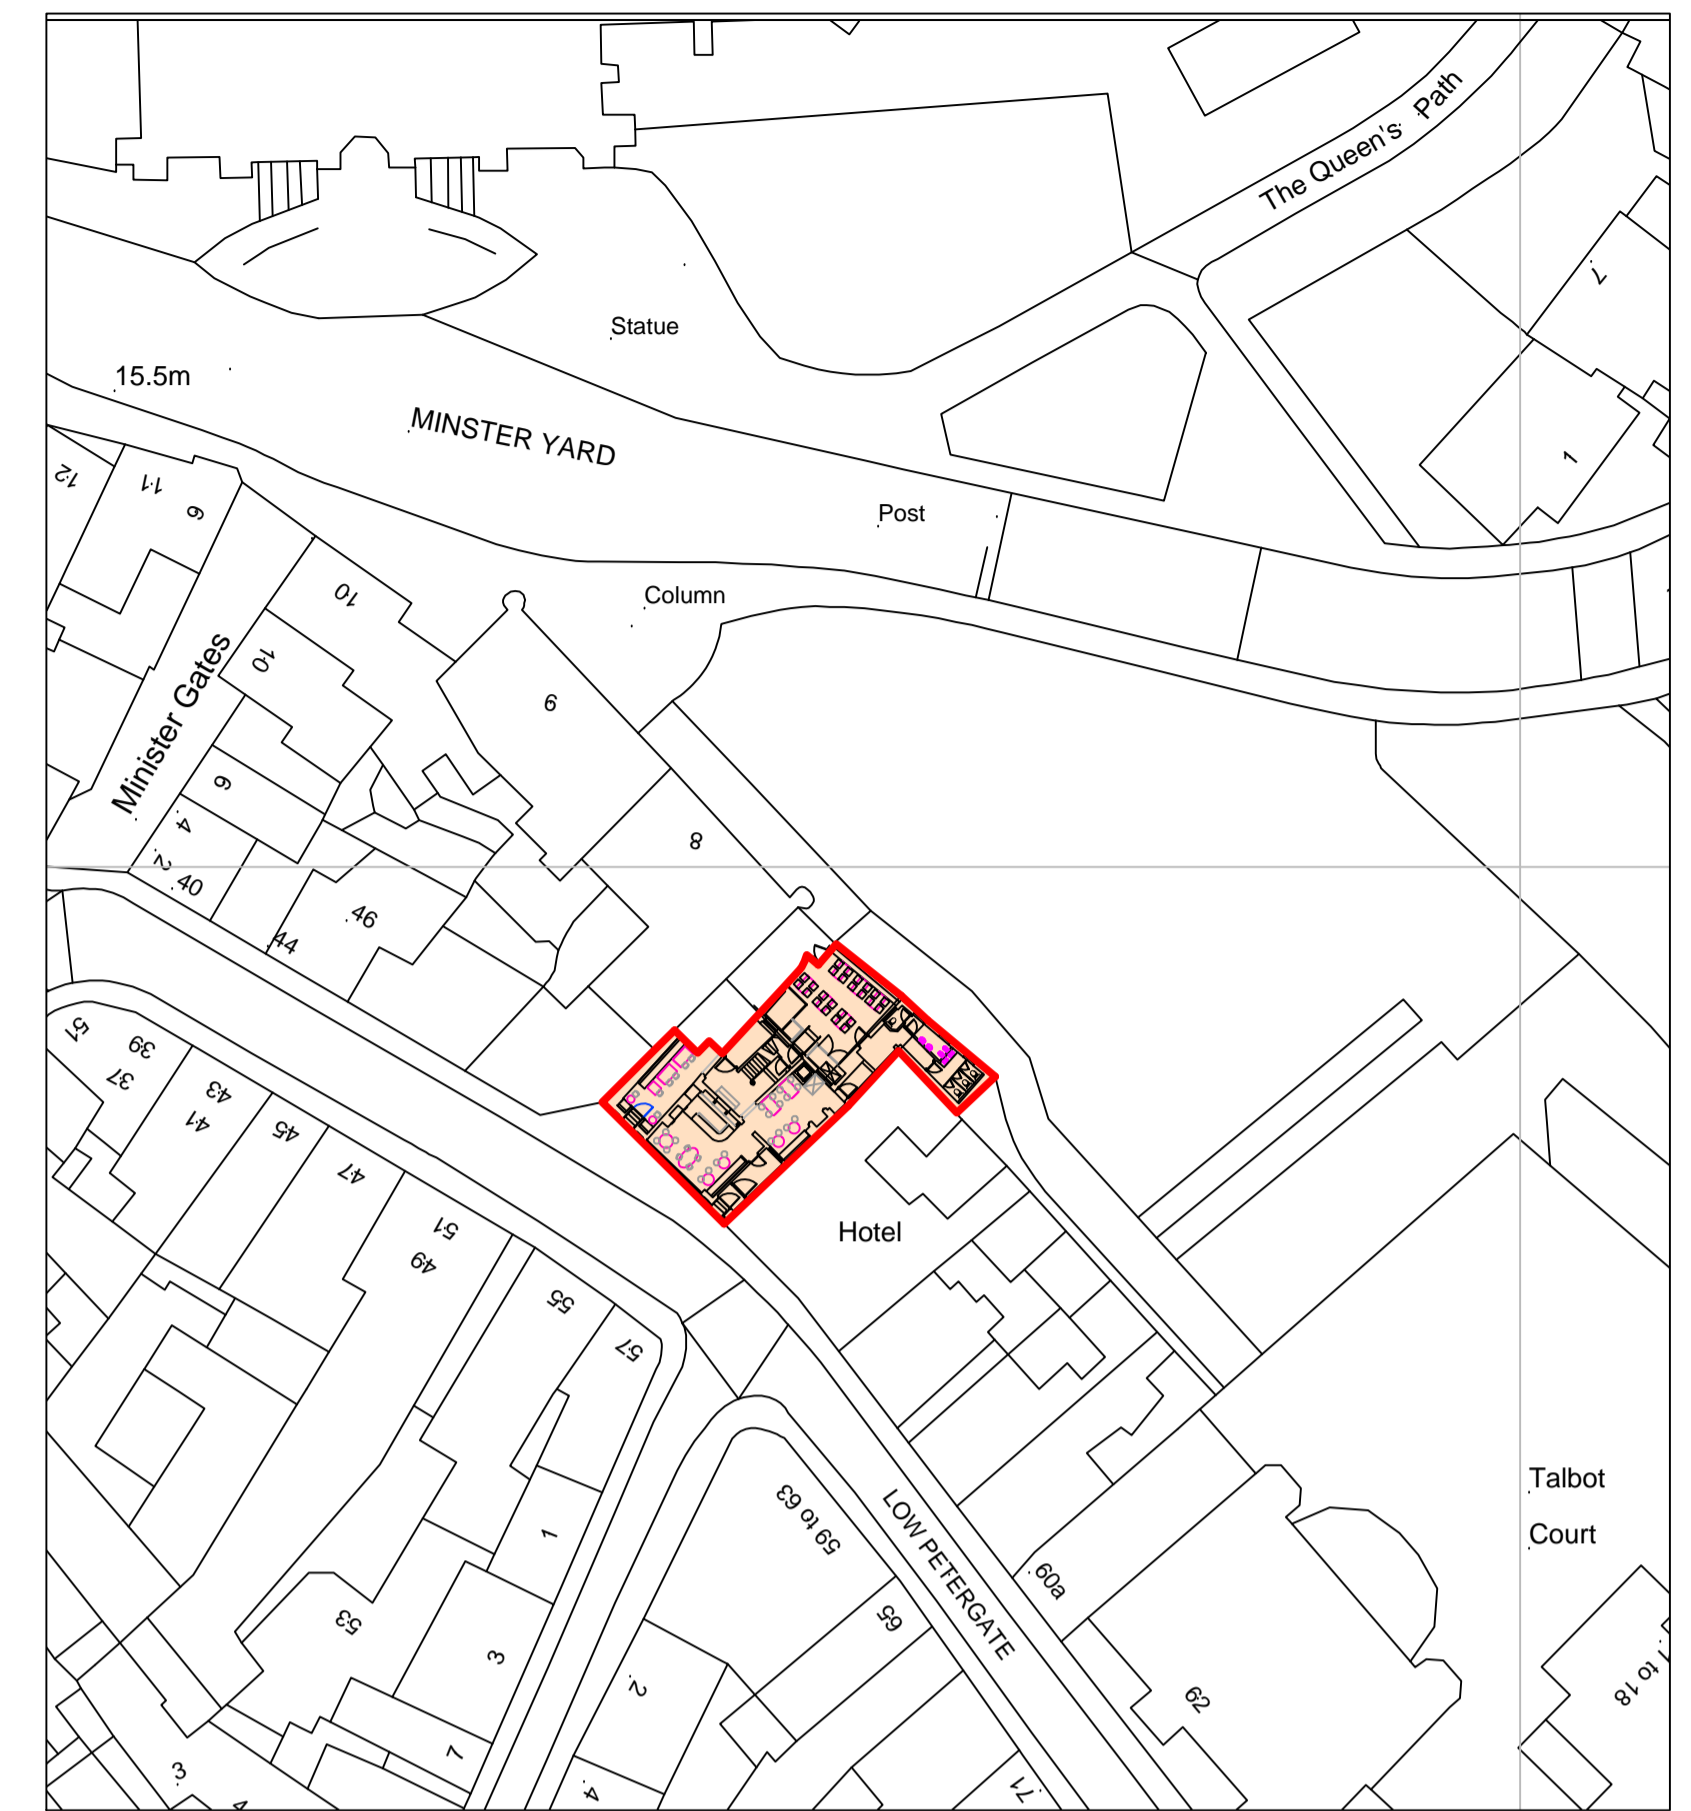


BLOCK PLAN



NB  
DO NOT SCALE FROM THESE DRAWINGS. IF IN DOUBT ASK ALL DIMENSIONS ARE TO BE VERIFIED ON SITE BY THE CONTRACTOR AND ANY DISCREPANCIES REPORTED TO THE CLIENT/ARCHITECT PRIOR TO CONSTRUCTION

REV	DESCRIPTION	DATE
A	LBC & FPA SUBMISSION	03.05.22

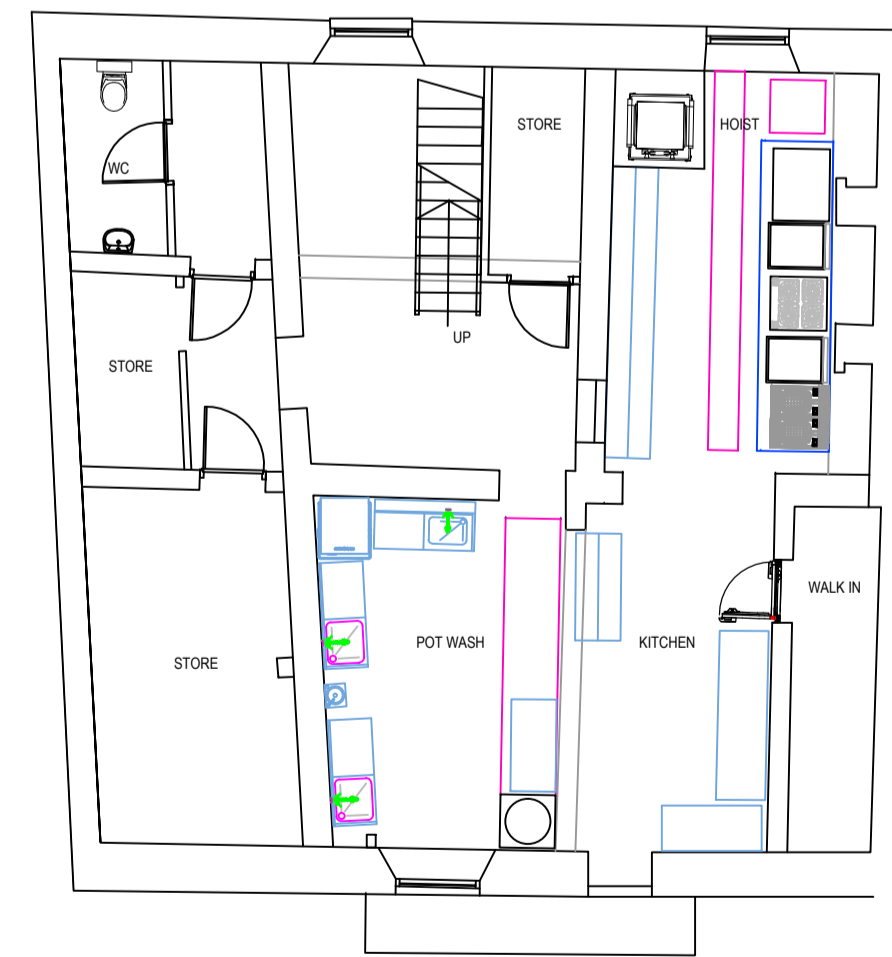

LOWER GROUND FLOOR PLAN

EXISTING



FRONT ELEVATION

**John Taylor**  
Architects Ltd.  
The Studio, 64 High West Road  
Crook, Co. Durham, DL15 9NT  
Tel/Fax: 01388 767124 / 01388 767010  
E-mail: studio@j-t-architects.co.uk

client  
FAT HIPPO GROUP

drg.  
EXISTING GA PLANS

site.  
PROPOSED RESTAURANT FIT OUT  
52 LOW PETERGATE  
YORK  
YO1 7HZ

scale  
1:100 @ A1

drg. no.  
22 23 01 A