





LOWER GROUND FLOOR PLAN

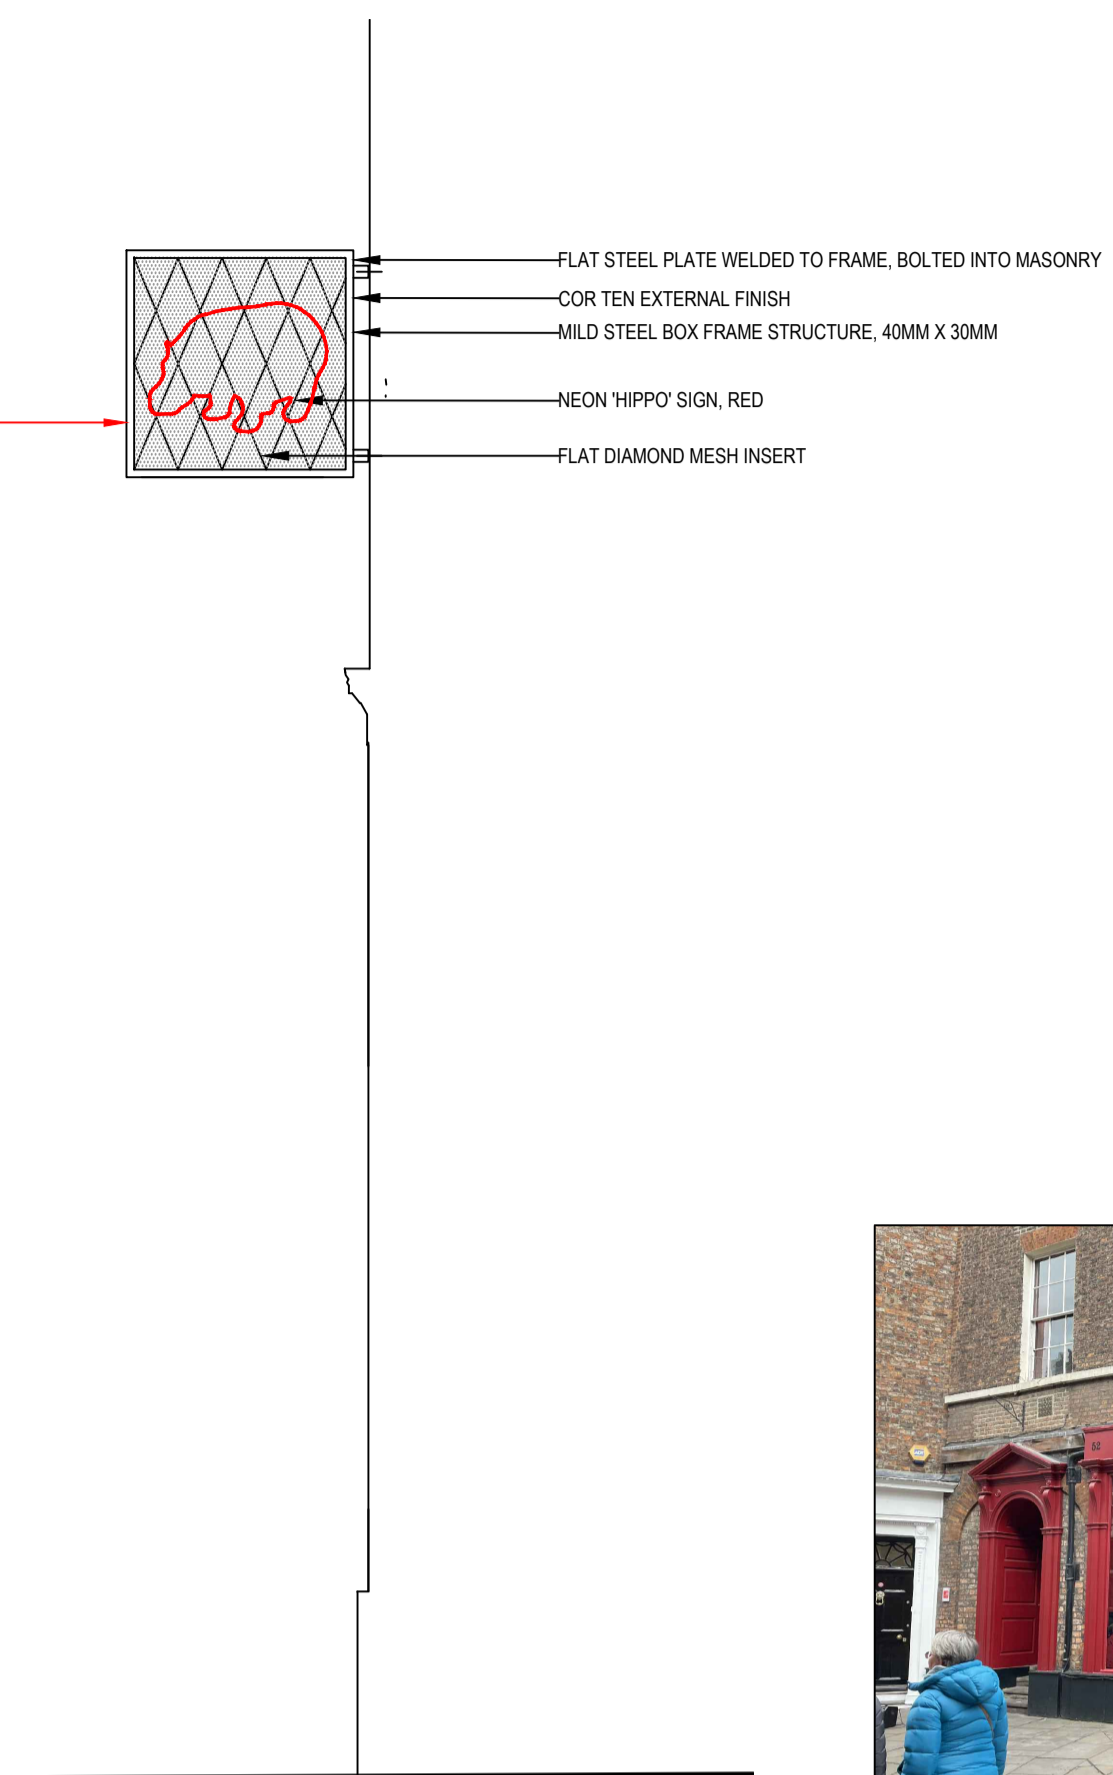

SIGN SECTION DETAIL (1:20)



EXISTING FRONT ELEVATION

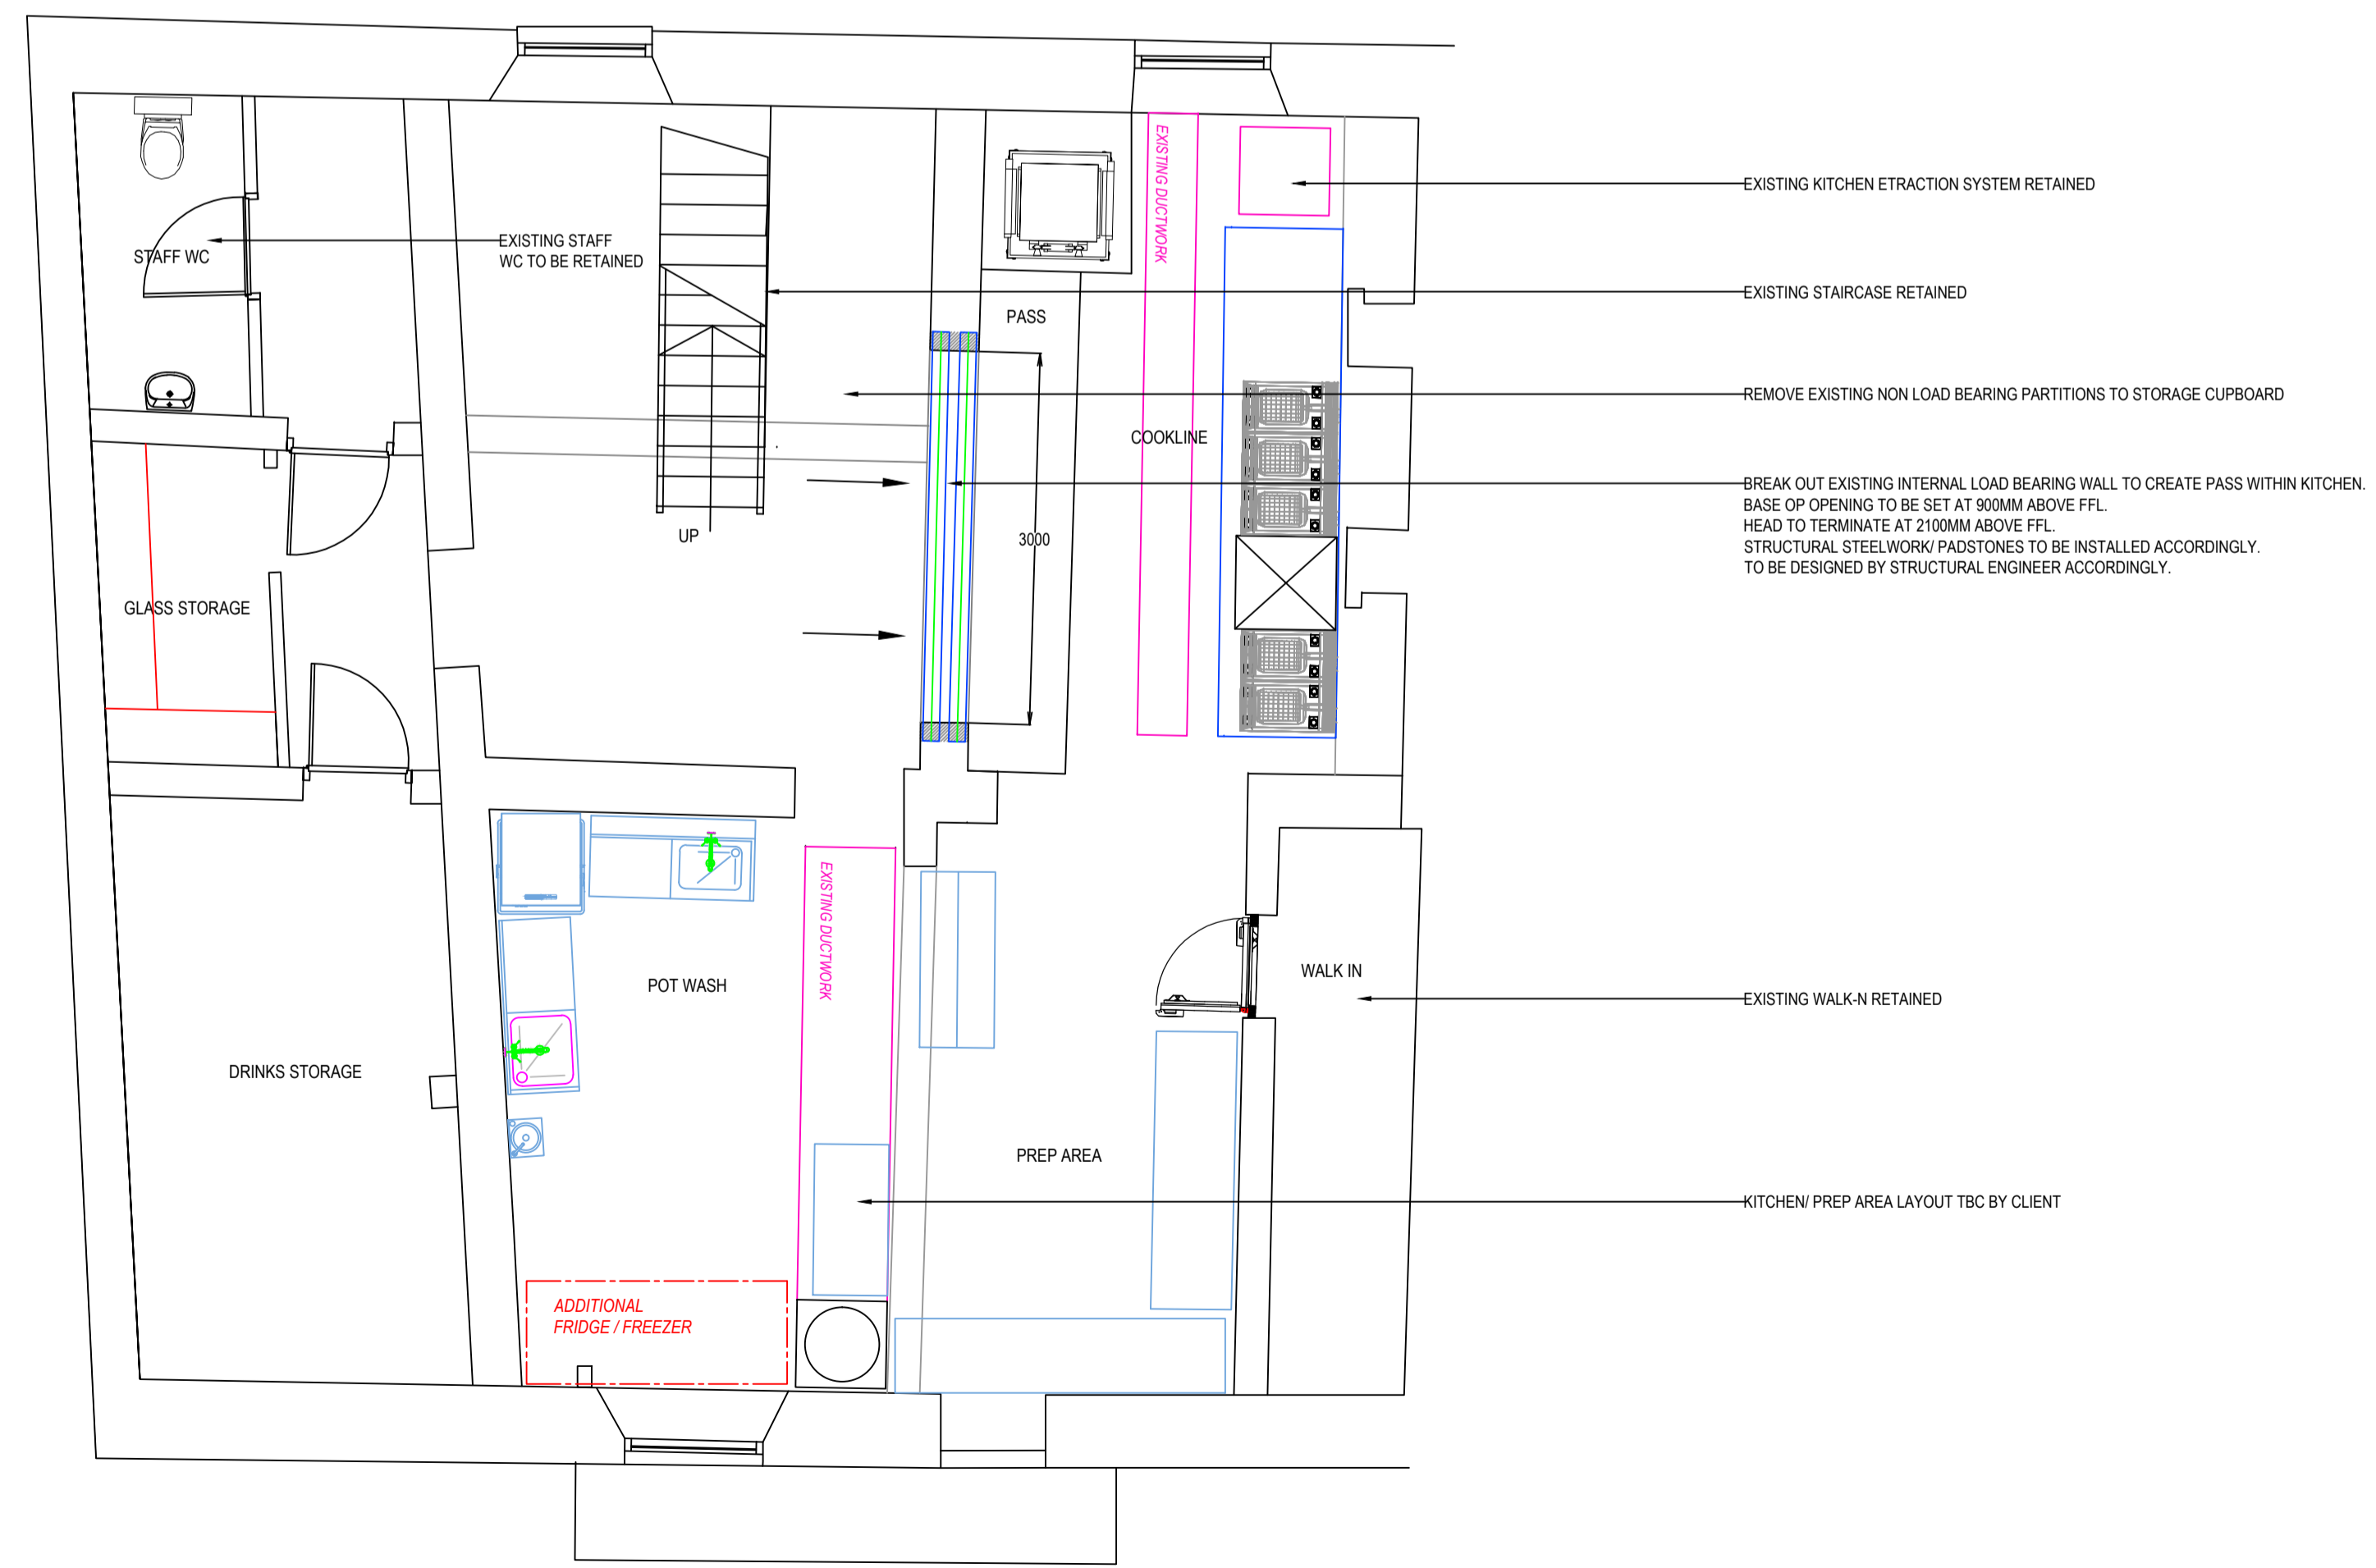

LOWER GROUND FLOOR PLAN



SUBJECT WALL:
OPENING/ SERVERY TO BE CREATED.
CURRENTLY CLAD IN HYGENIC CLADDING.
ONCE FORMED, THE NEW OPENING WILL BE RE-CLAD WITH HYGENIC CLADDING

N.B
- DO NOT SCALE FROM THESE DRAWINGS. IF IN DOUBT ASK
- ALL DIMENSIONS ARE TO BE VERIFIED ON SITE BY THE
CONTRACTOR AND ANY DISCREPANCIES REPORTED TO
THE CLIENT/ ARCHITECT PRIOR TO CONSTRUCTION

REV	DESCRIPTION	DATE
A	LBC & FPA SUBMISSION	03.05.22

John Taylor
Architects Ltd.
The Studio, 64 High West Road
Crook, Co. Durham, DL15 9NT
Tel/Fax: 01388 767124 / 01388 767010
E-mail: studio@jt-architects.co.uk

client
FAT HIPPO GROUP

drg.
PROPOSED GA PLAN : LOWER GROUND & PROPOSED FRONT ELEVATION

site.
PROPOSED RESTAURANT FIT OUT
52 LOW PETERGATE
YORK
YO1 7HZ

scale
1 : 50 @ A1

drg. no.
22 23 02 A