



### GROUND FLOOR PLAN

1:100

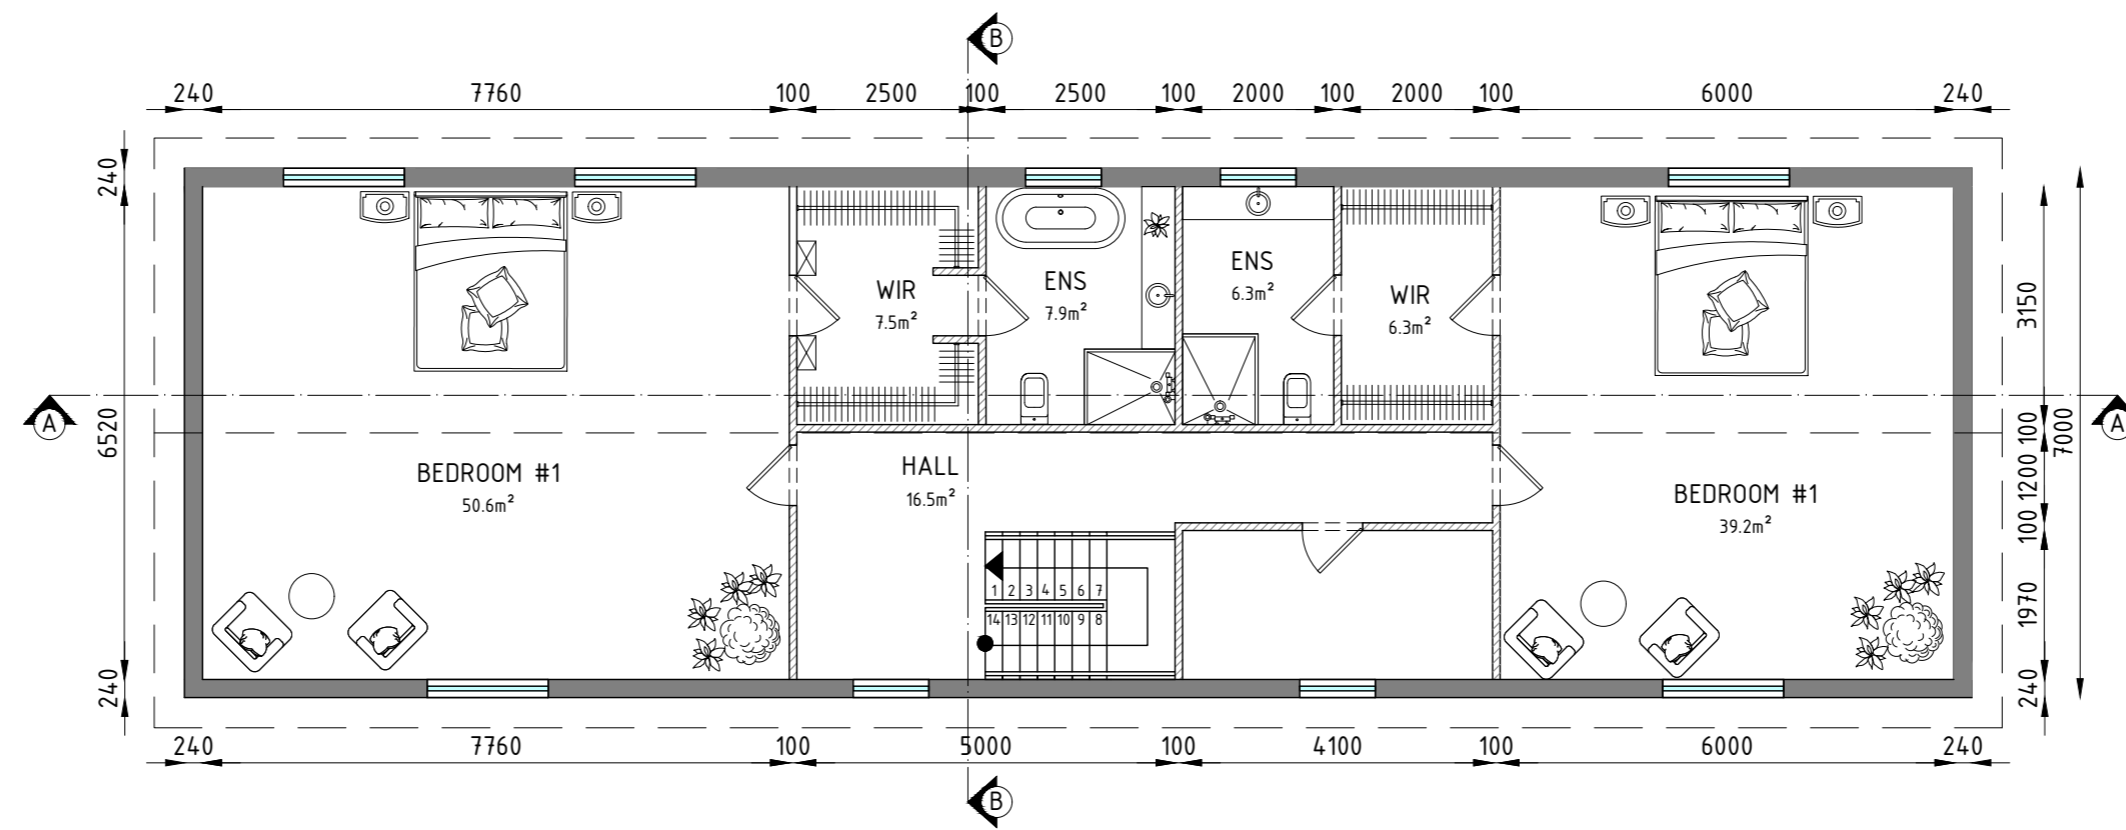

### FIRST FLOOR PLAN


1:100

 

Issue	Description	Date
A	ISSUED FOR PERMISSION	21.02.22

Status		FOR PERMISSION	
Scale	1:100	Current Issue Signatures	
Original Size	A2	Drawn	NK
		Designed	MW
Client	Mark Warren		
Agent	3D Vision		

Project		PROPOSED BUILDING TURNERS COURT LANE, SOMERSET	
Title		GROUND FLOOR PLAN	

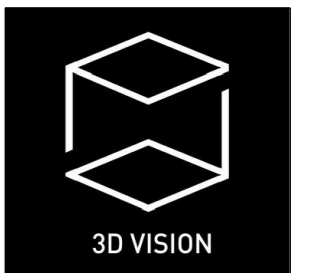

Drawing No.	Project No.	Issue
S02	09/22	A