
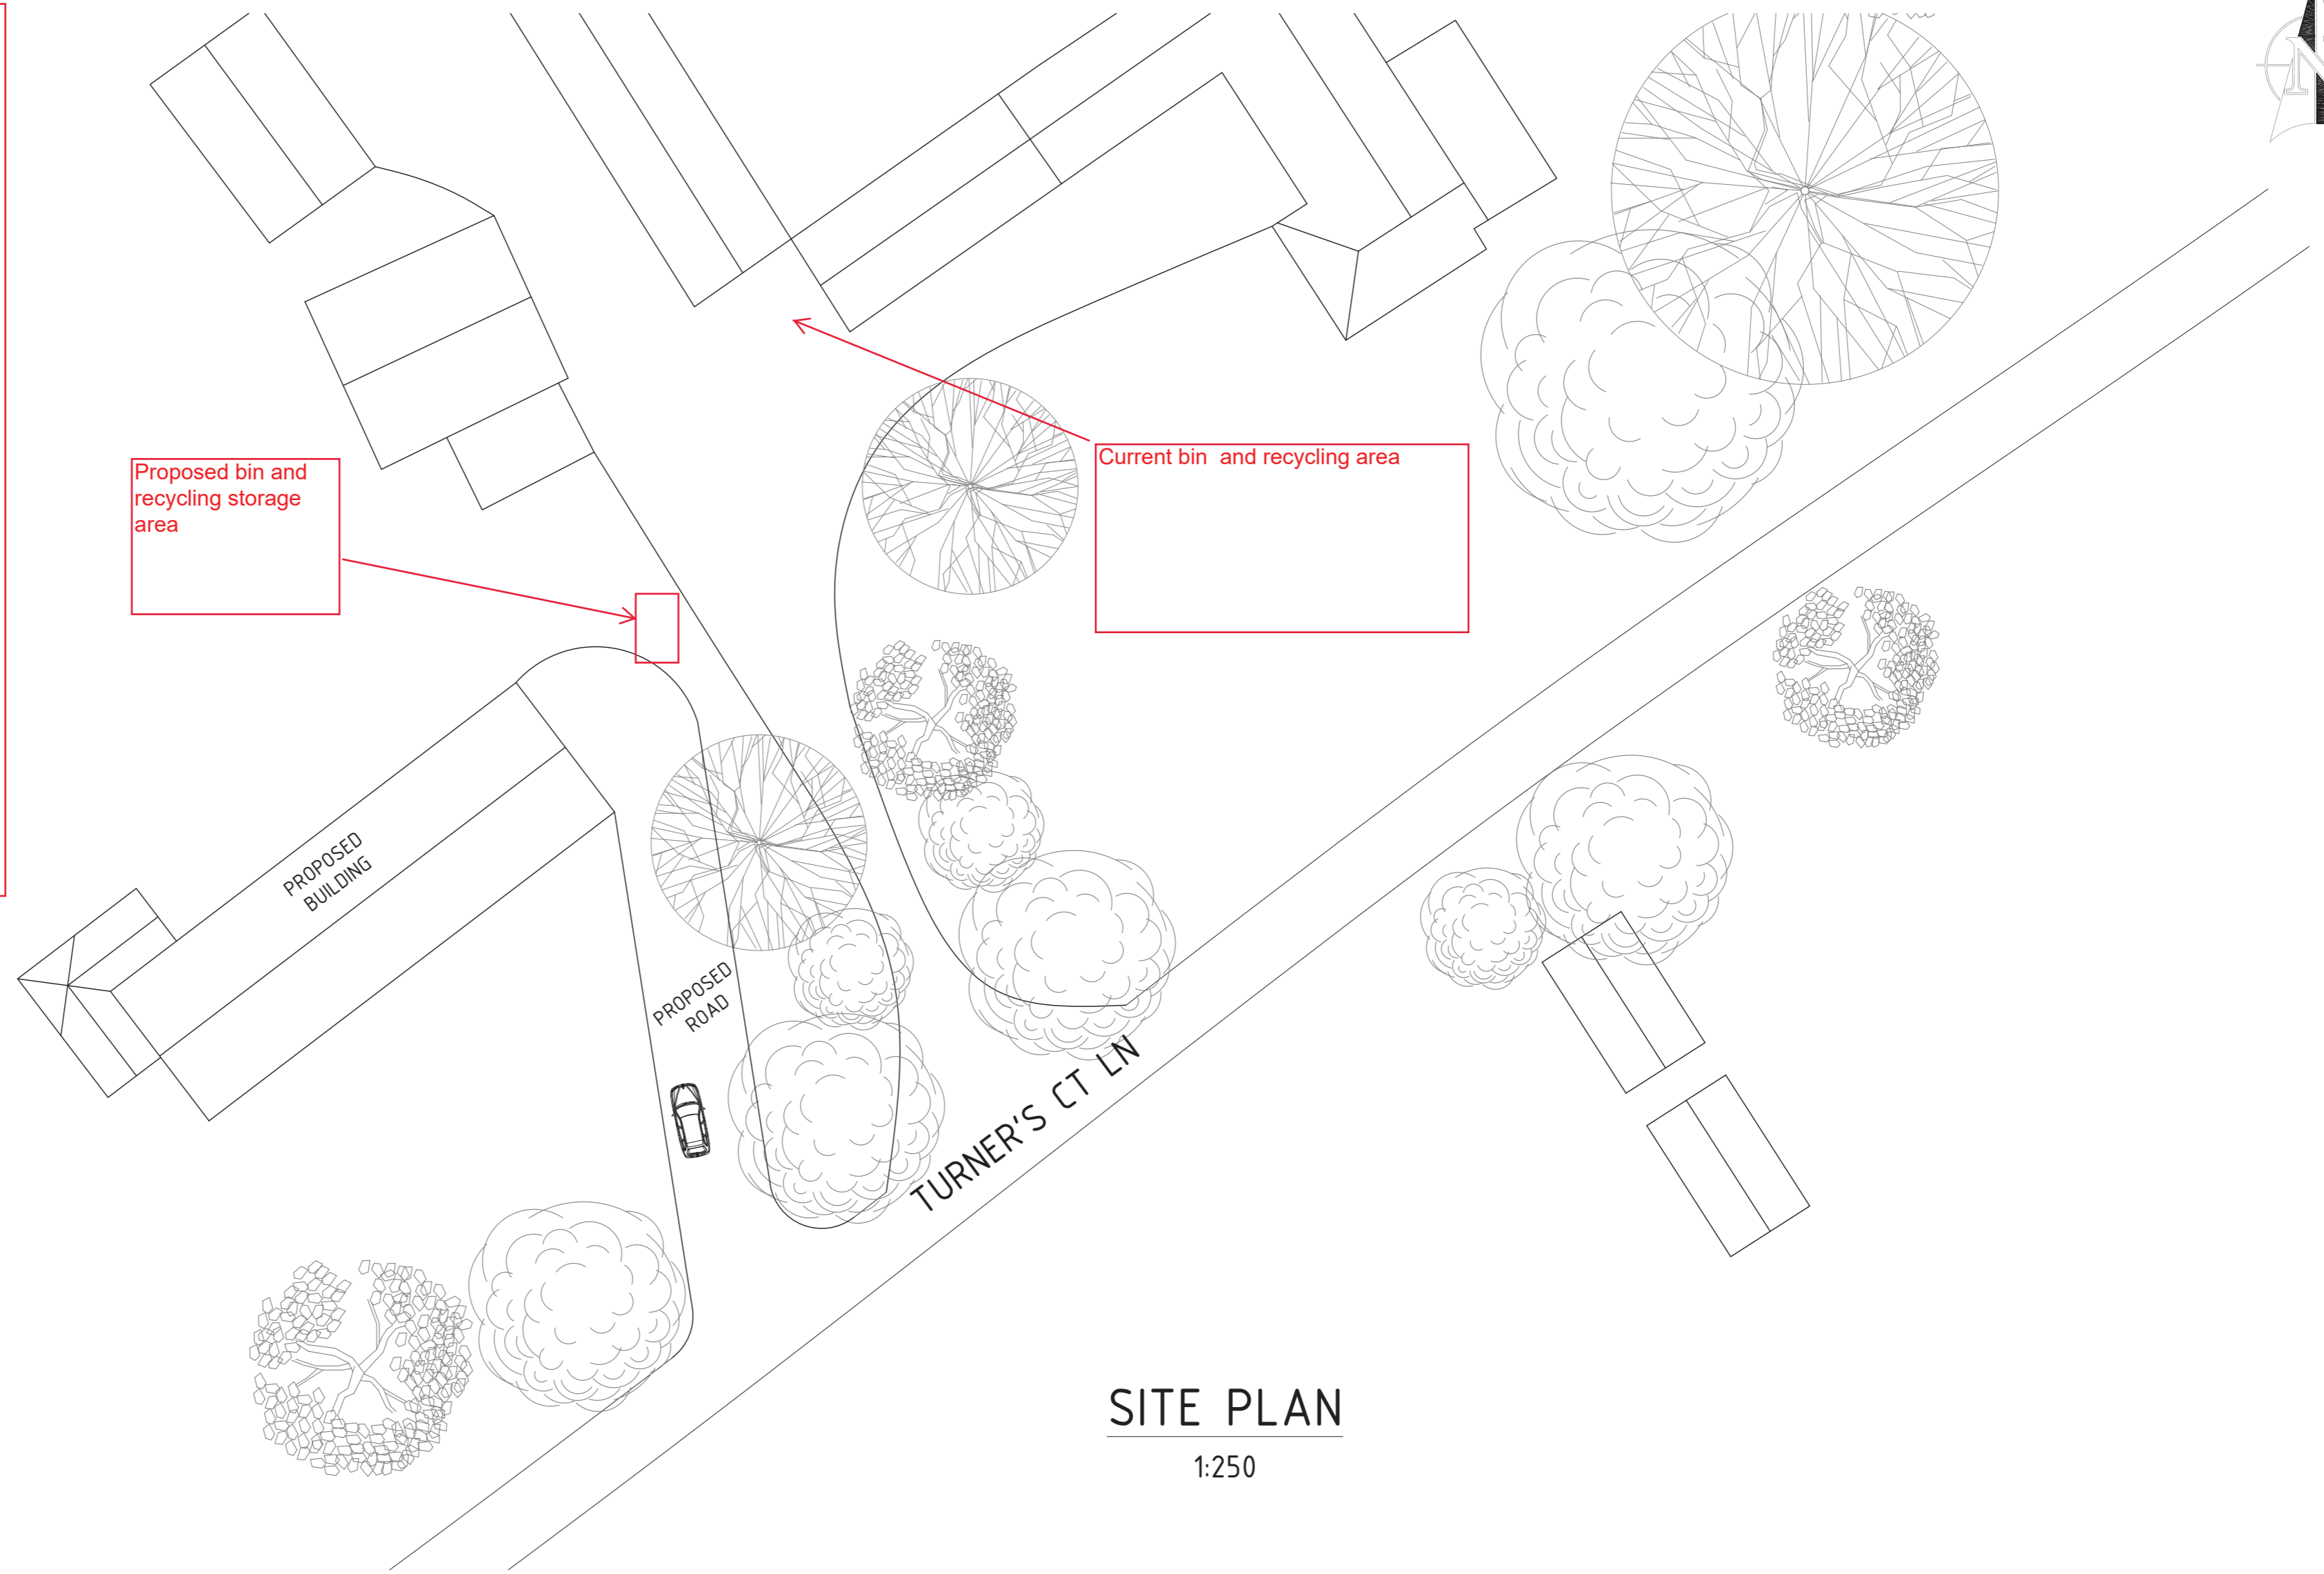


Waste management recycling and bin storage

An area of covered hard standing will be created as a bin store area. On bin collection day they will be positioned for roadside collection

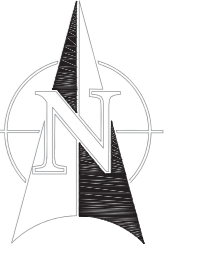

SITE PLAN
1:250

0 10 20 30 40 50 60 70 80 90 100
10mm on scale bar is 2500mm on Original

Issue	Description	Date
A	ISSUED FOR PERMISSION	24.02.22

Status FOR PERMISSION		Project PROPOSED BUILDING TURNERS COURT LANE, SOMERSET	
Scale	1:250	Current Issue Signatures	
Original Size	A2	Drawn	NK
		Designed	MW
Client	Mark Warren		
Agent	3D Vision		

Title SITE PLAN	
---------------------------	--



Drawing No. S01	Project No. 09/22	Issue A
---------------------------	-----------------------------	-------------------