



EXISTING FLOOR PLAN
Scale - 1:100



FRONT ELEVATION
Scale - 1:100

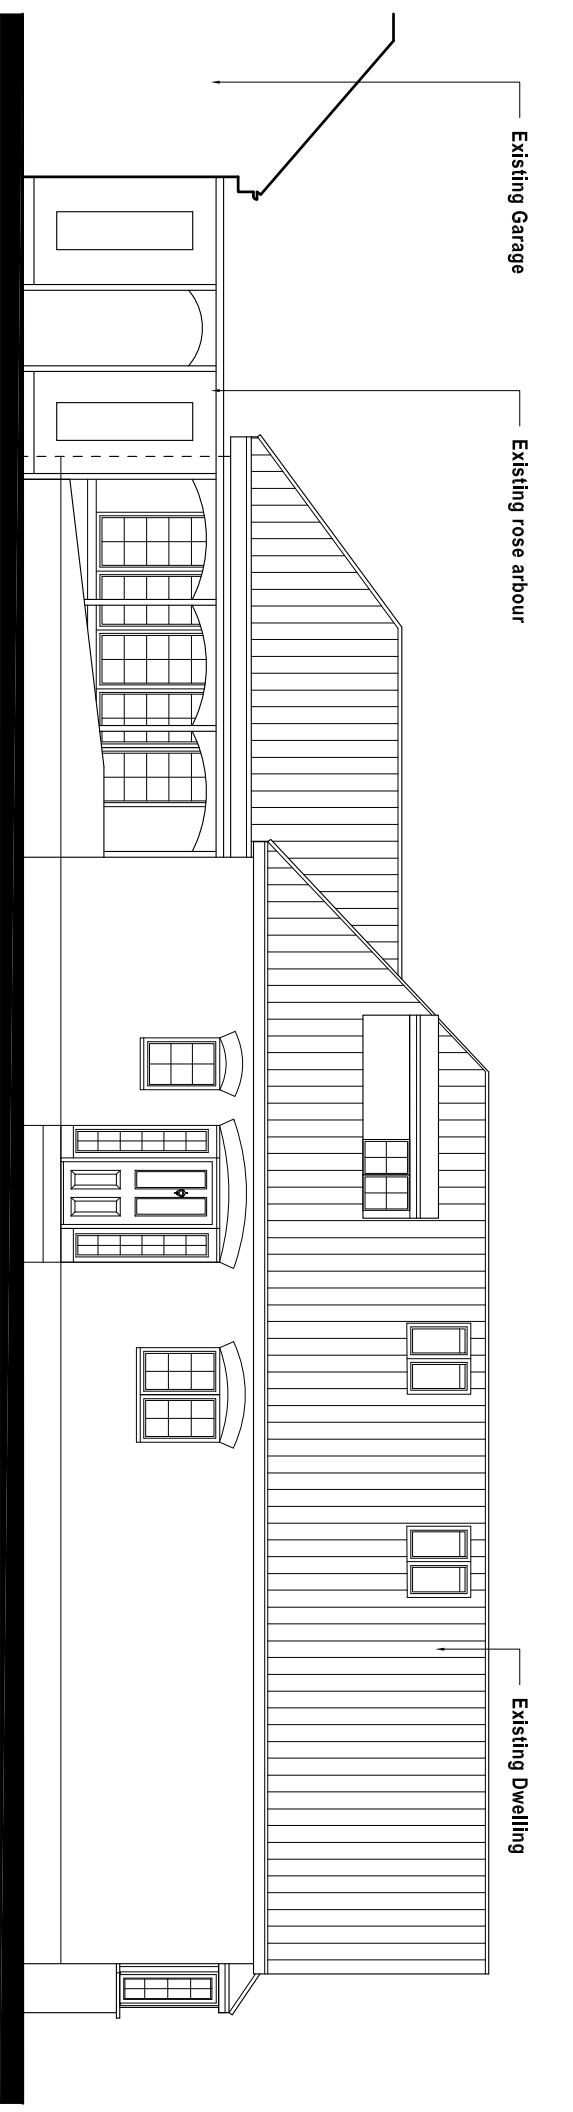

SIDE ELEVATION
Scale - 1:100

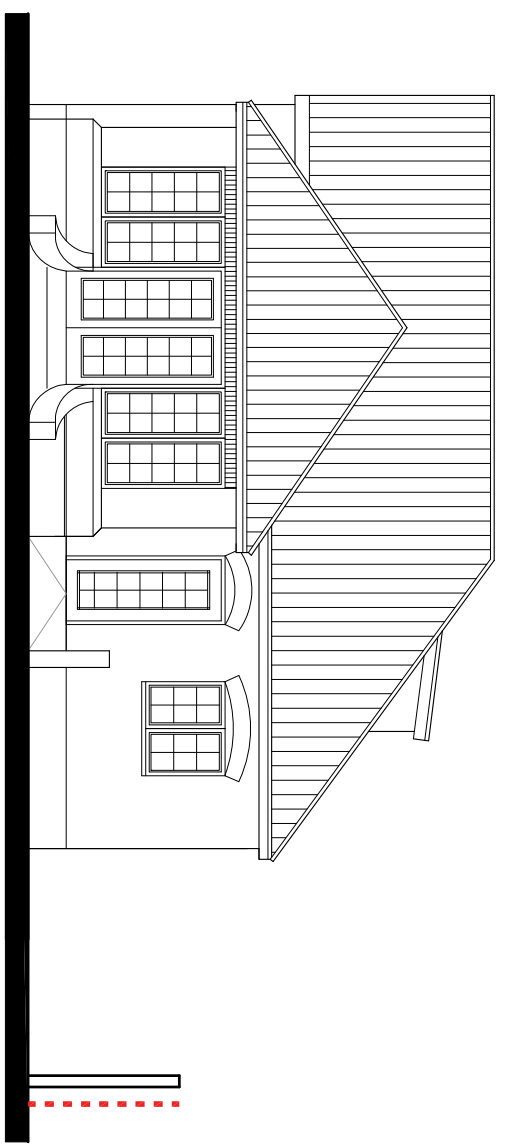

REAR ELEVATION
Scale - 1:100

Project
PROPOSED FLAT ROOF CAR PORT @ PROSPECT HOUSE, STATION ROAD,
NORTH THORESBY

Drawing	Existing Plan & Elevations	Date
Scale 1:100	Sheet Size A2	Feb 2022
Drawing No.	Revision	
1387-0003	-	

This drawing must not be reproduced in whole or part without written consent. Do not scale this drawing. All dimensions in millimeters. Written dimensions to be checked on site. Electronic issue to be confirmed by paper copy only.