


PROPOSED FLOOR PLAN

Scale - 1:100

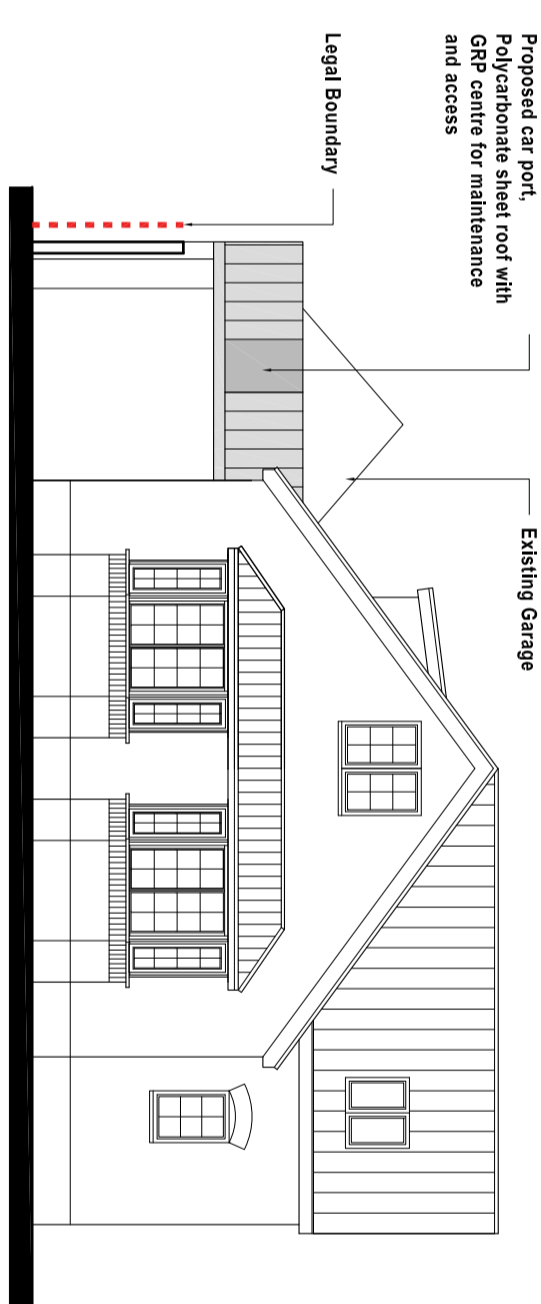


FRONT ELEVATION

Scale - 1:100



SIDE ELEVATION

Scale - 1:100

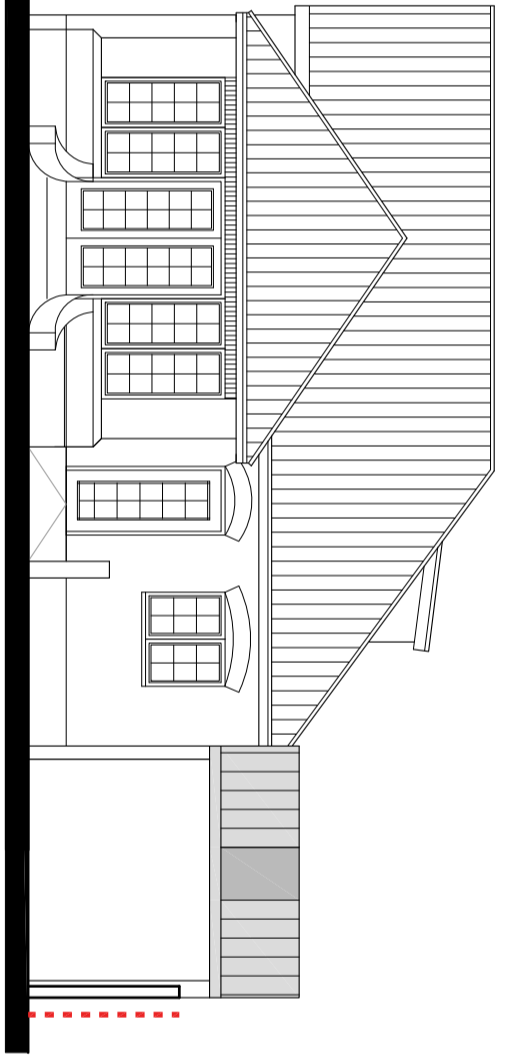

REAR ELEVATION

Scale - 1:100

Project
PROPOSED FLAT ROOF CAR PORT @ PROSPECT HOUSE, STATION ROAD,
NORTH THORESBY

Drawing	Proposed Plans & Elevations
Scale 1:100	Sheet Size A2
Date	Feb 2022
Drawing No.	1387-0004
Revision	-

This drawing must not be reproduced in whole or part without written consent. Do not scale this drawing. All dimensions in millimeters. Written dimensions to be checked on site. Electronic issue to be confirmed by paper copy only.