





Front Elevation
Scale 1:100

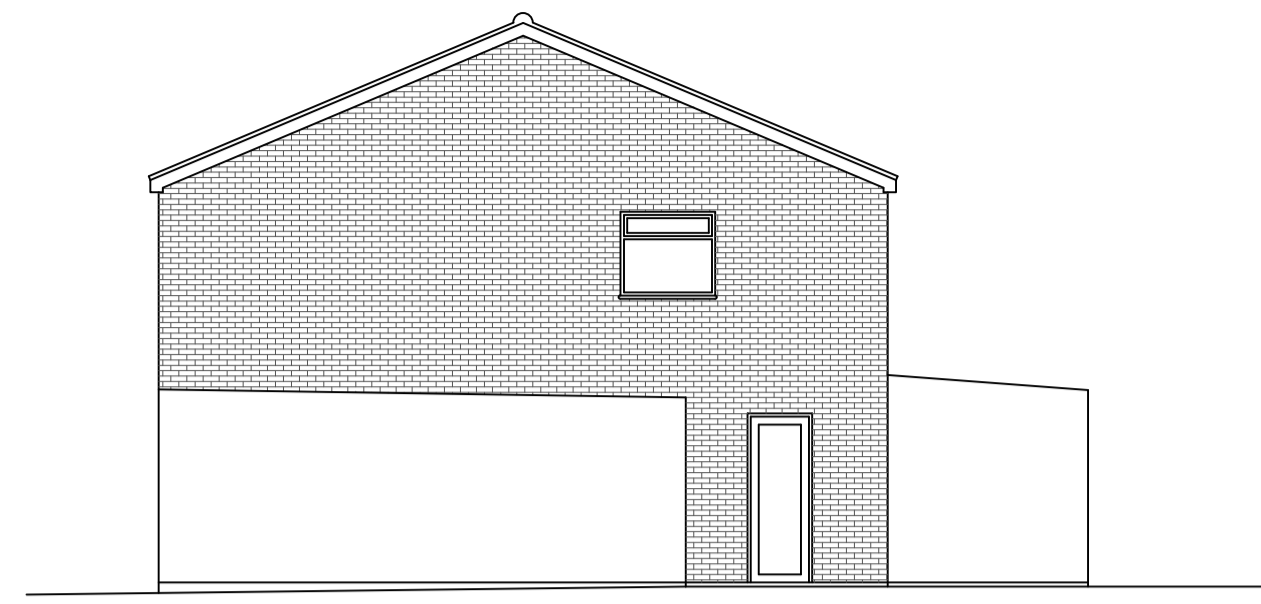


Side Elevation
Scale 1:100




Rear Elevation
Scale 1:100

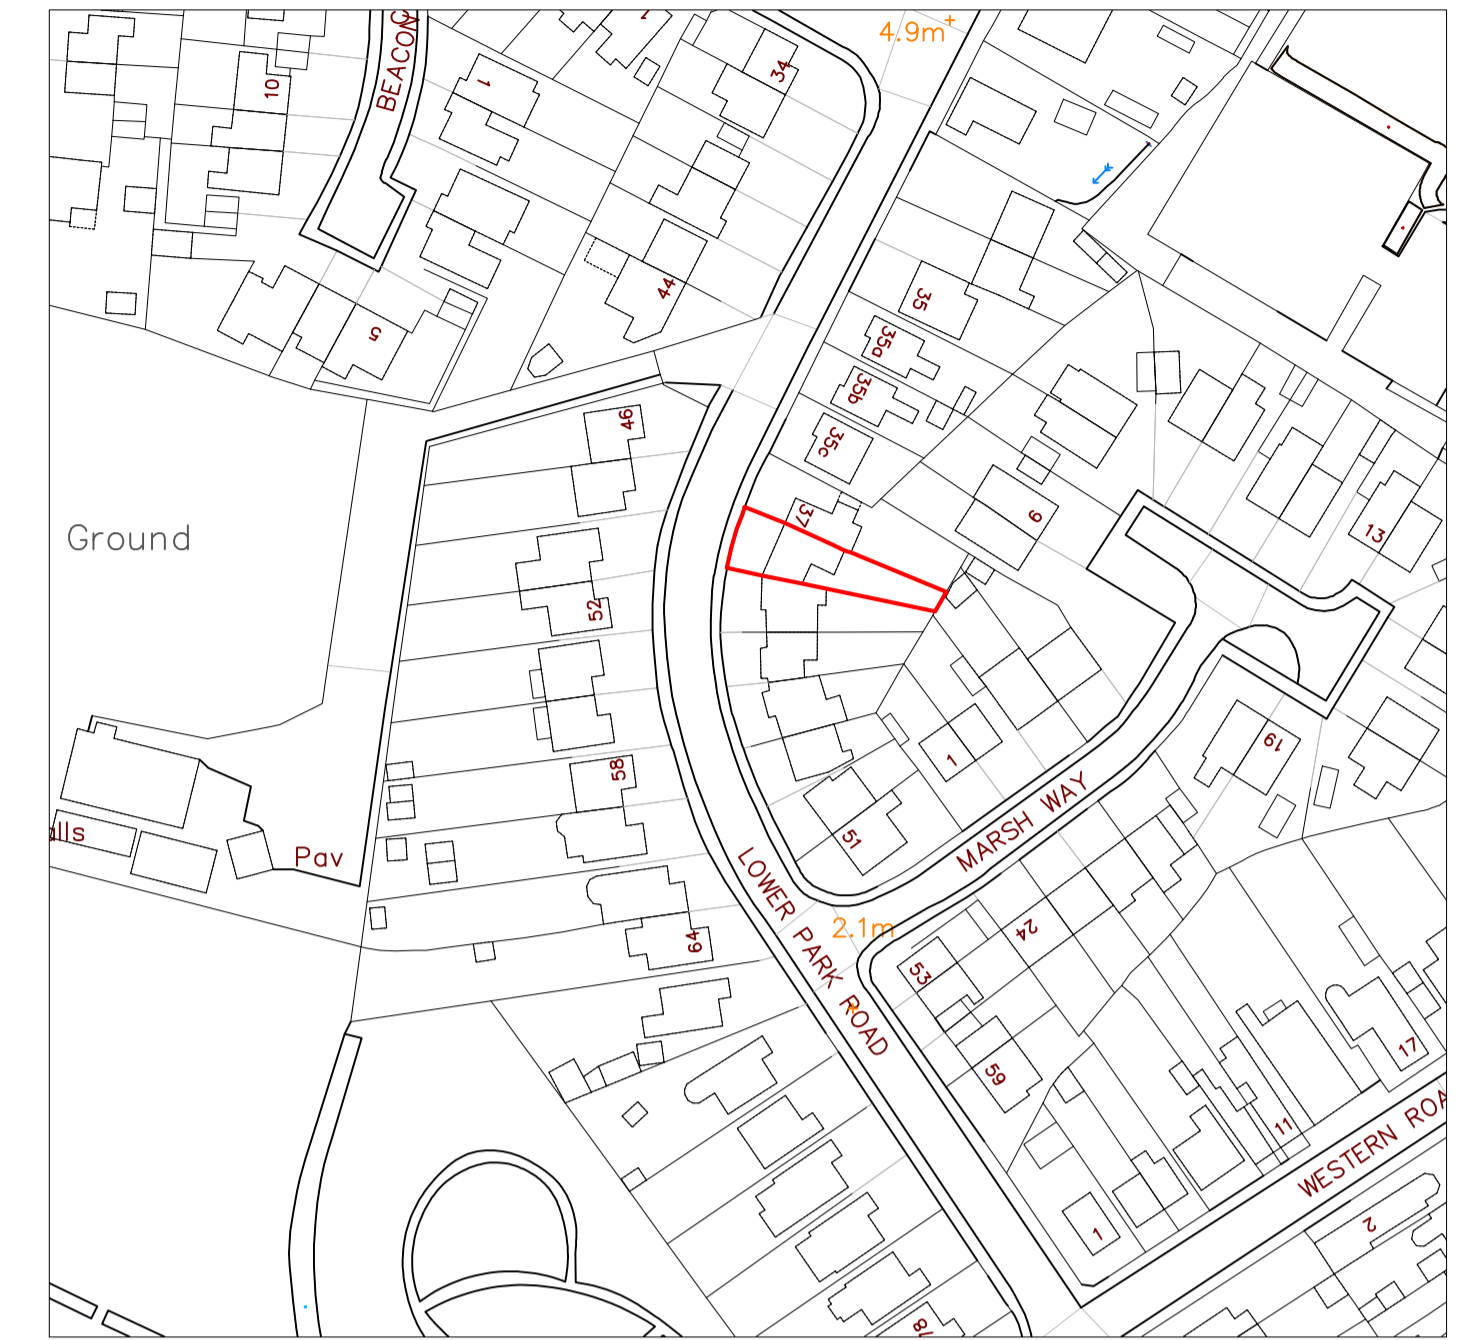


Location Plan
1:1250

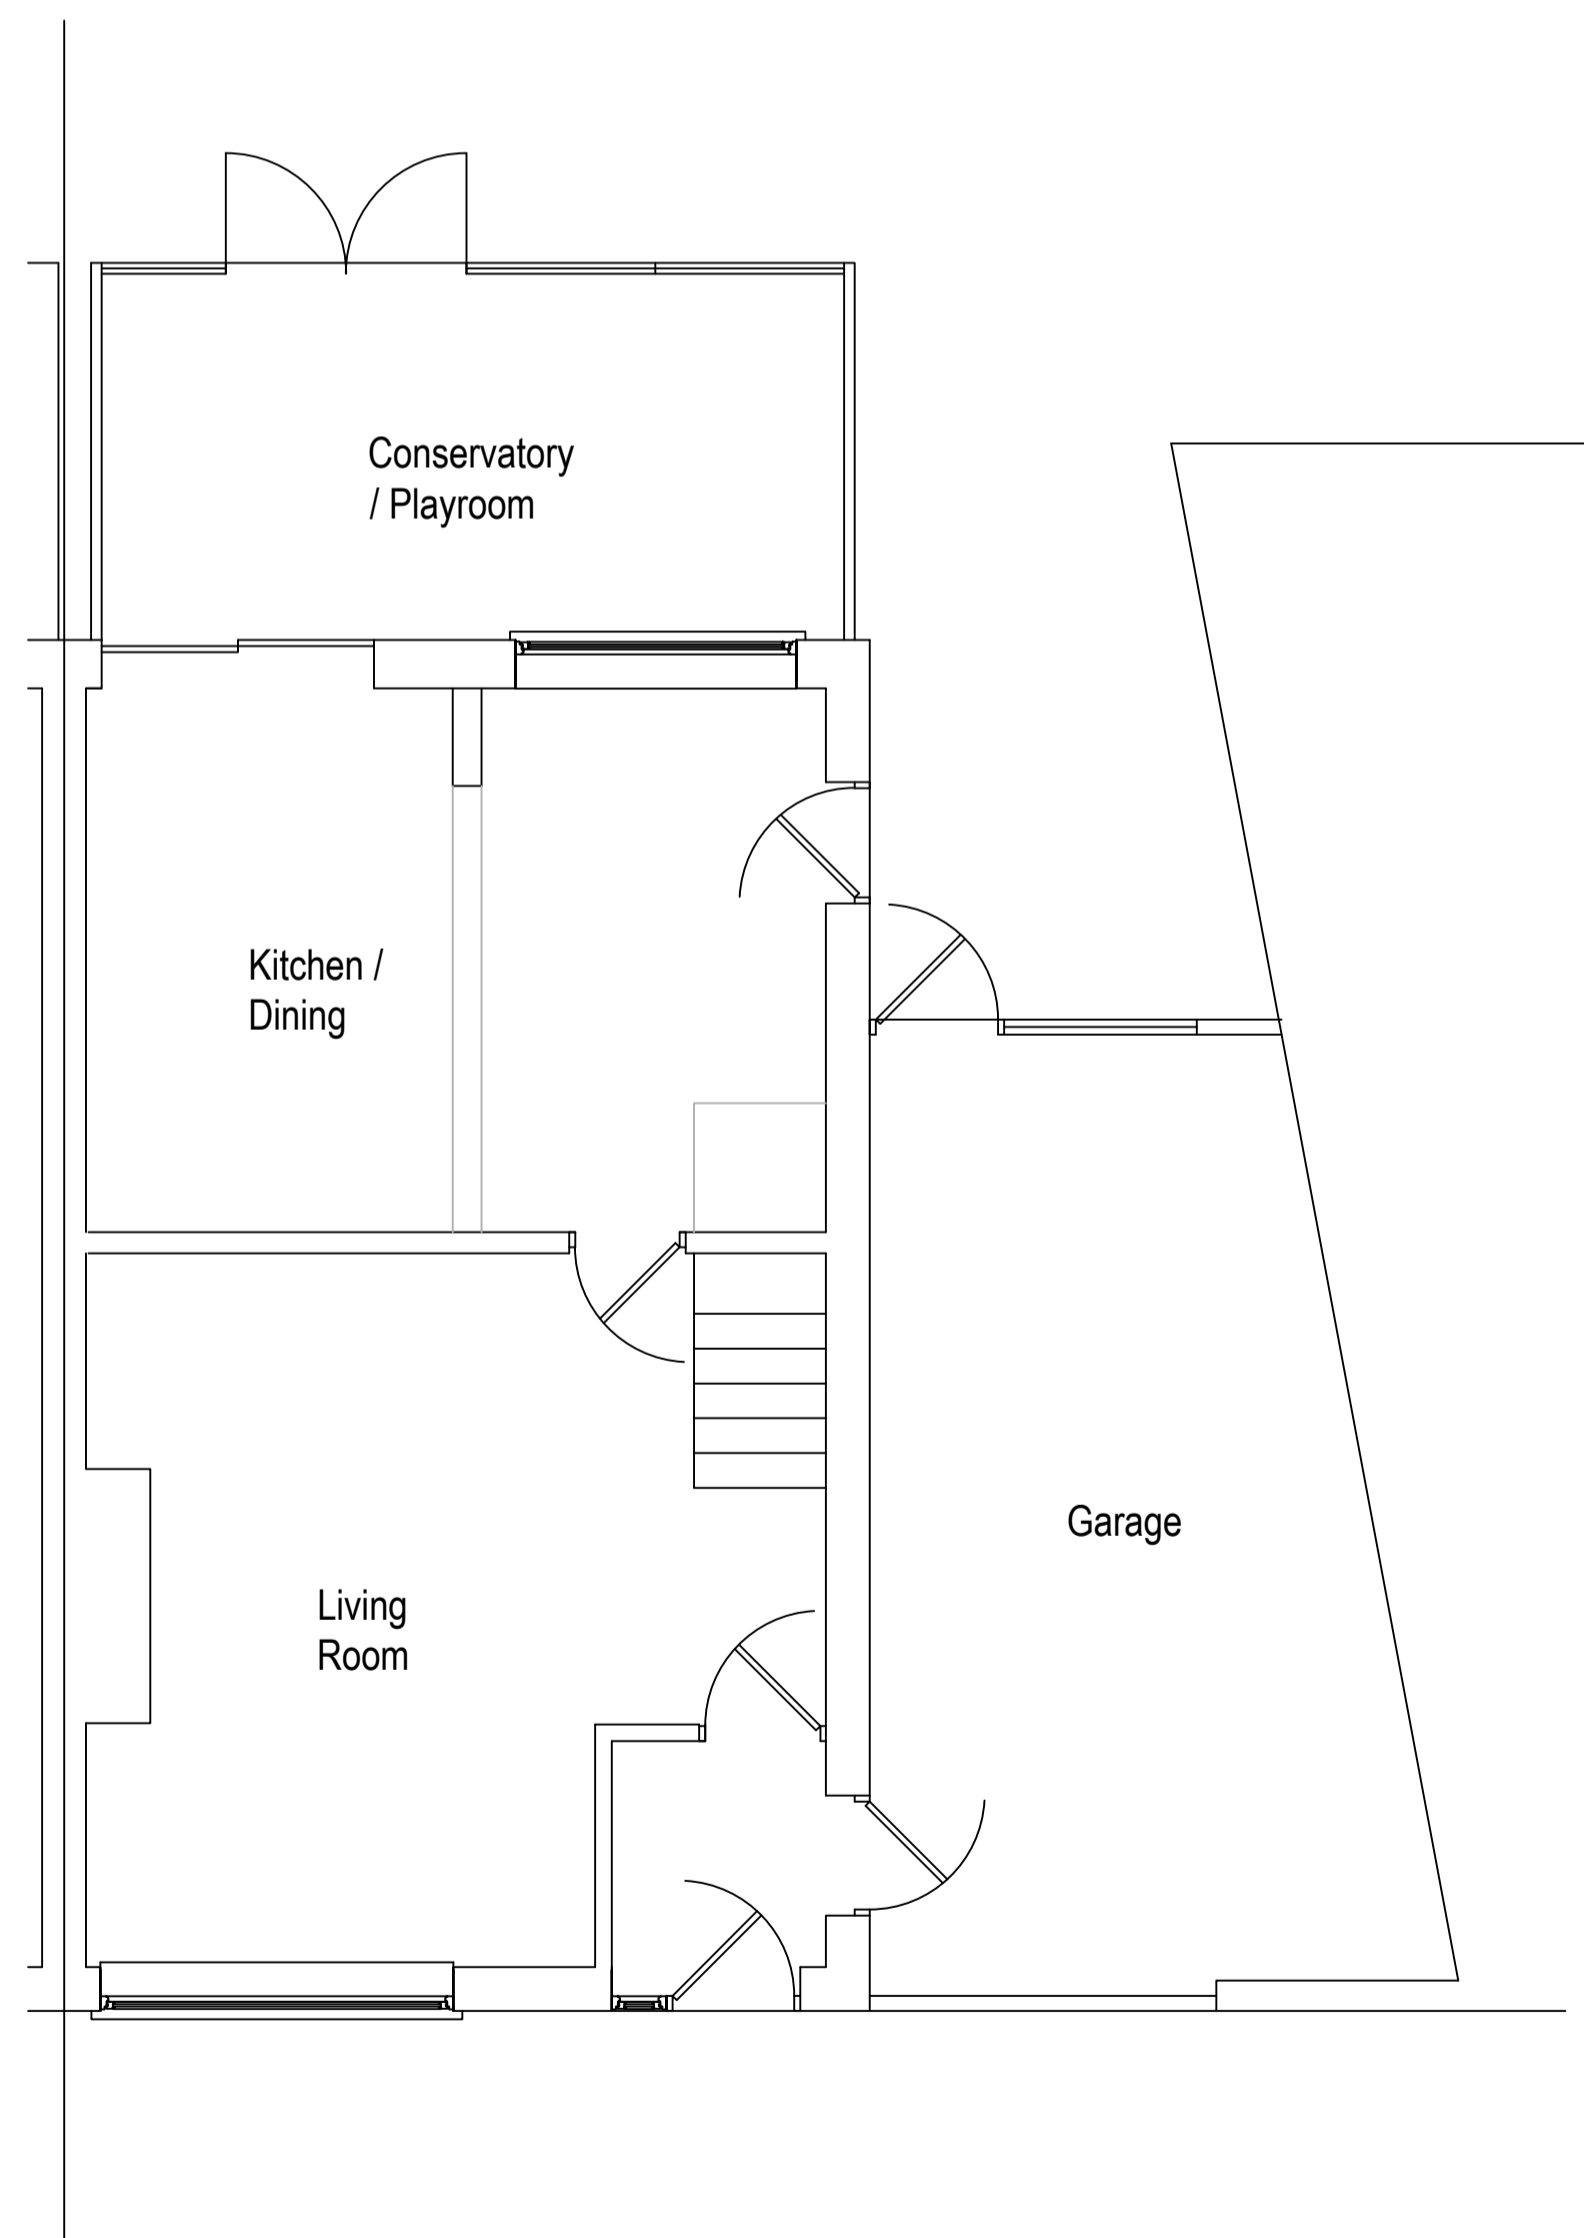

Ground Floor Plan
Scale 1:50

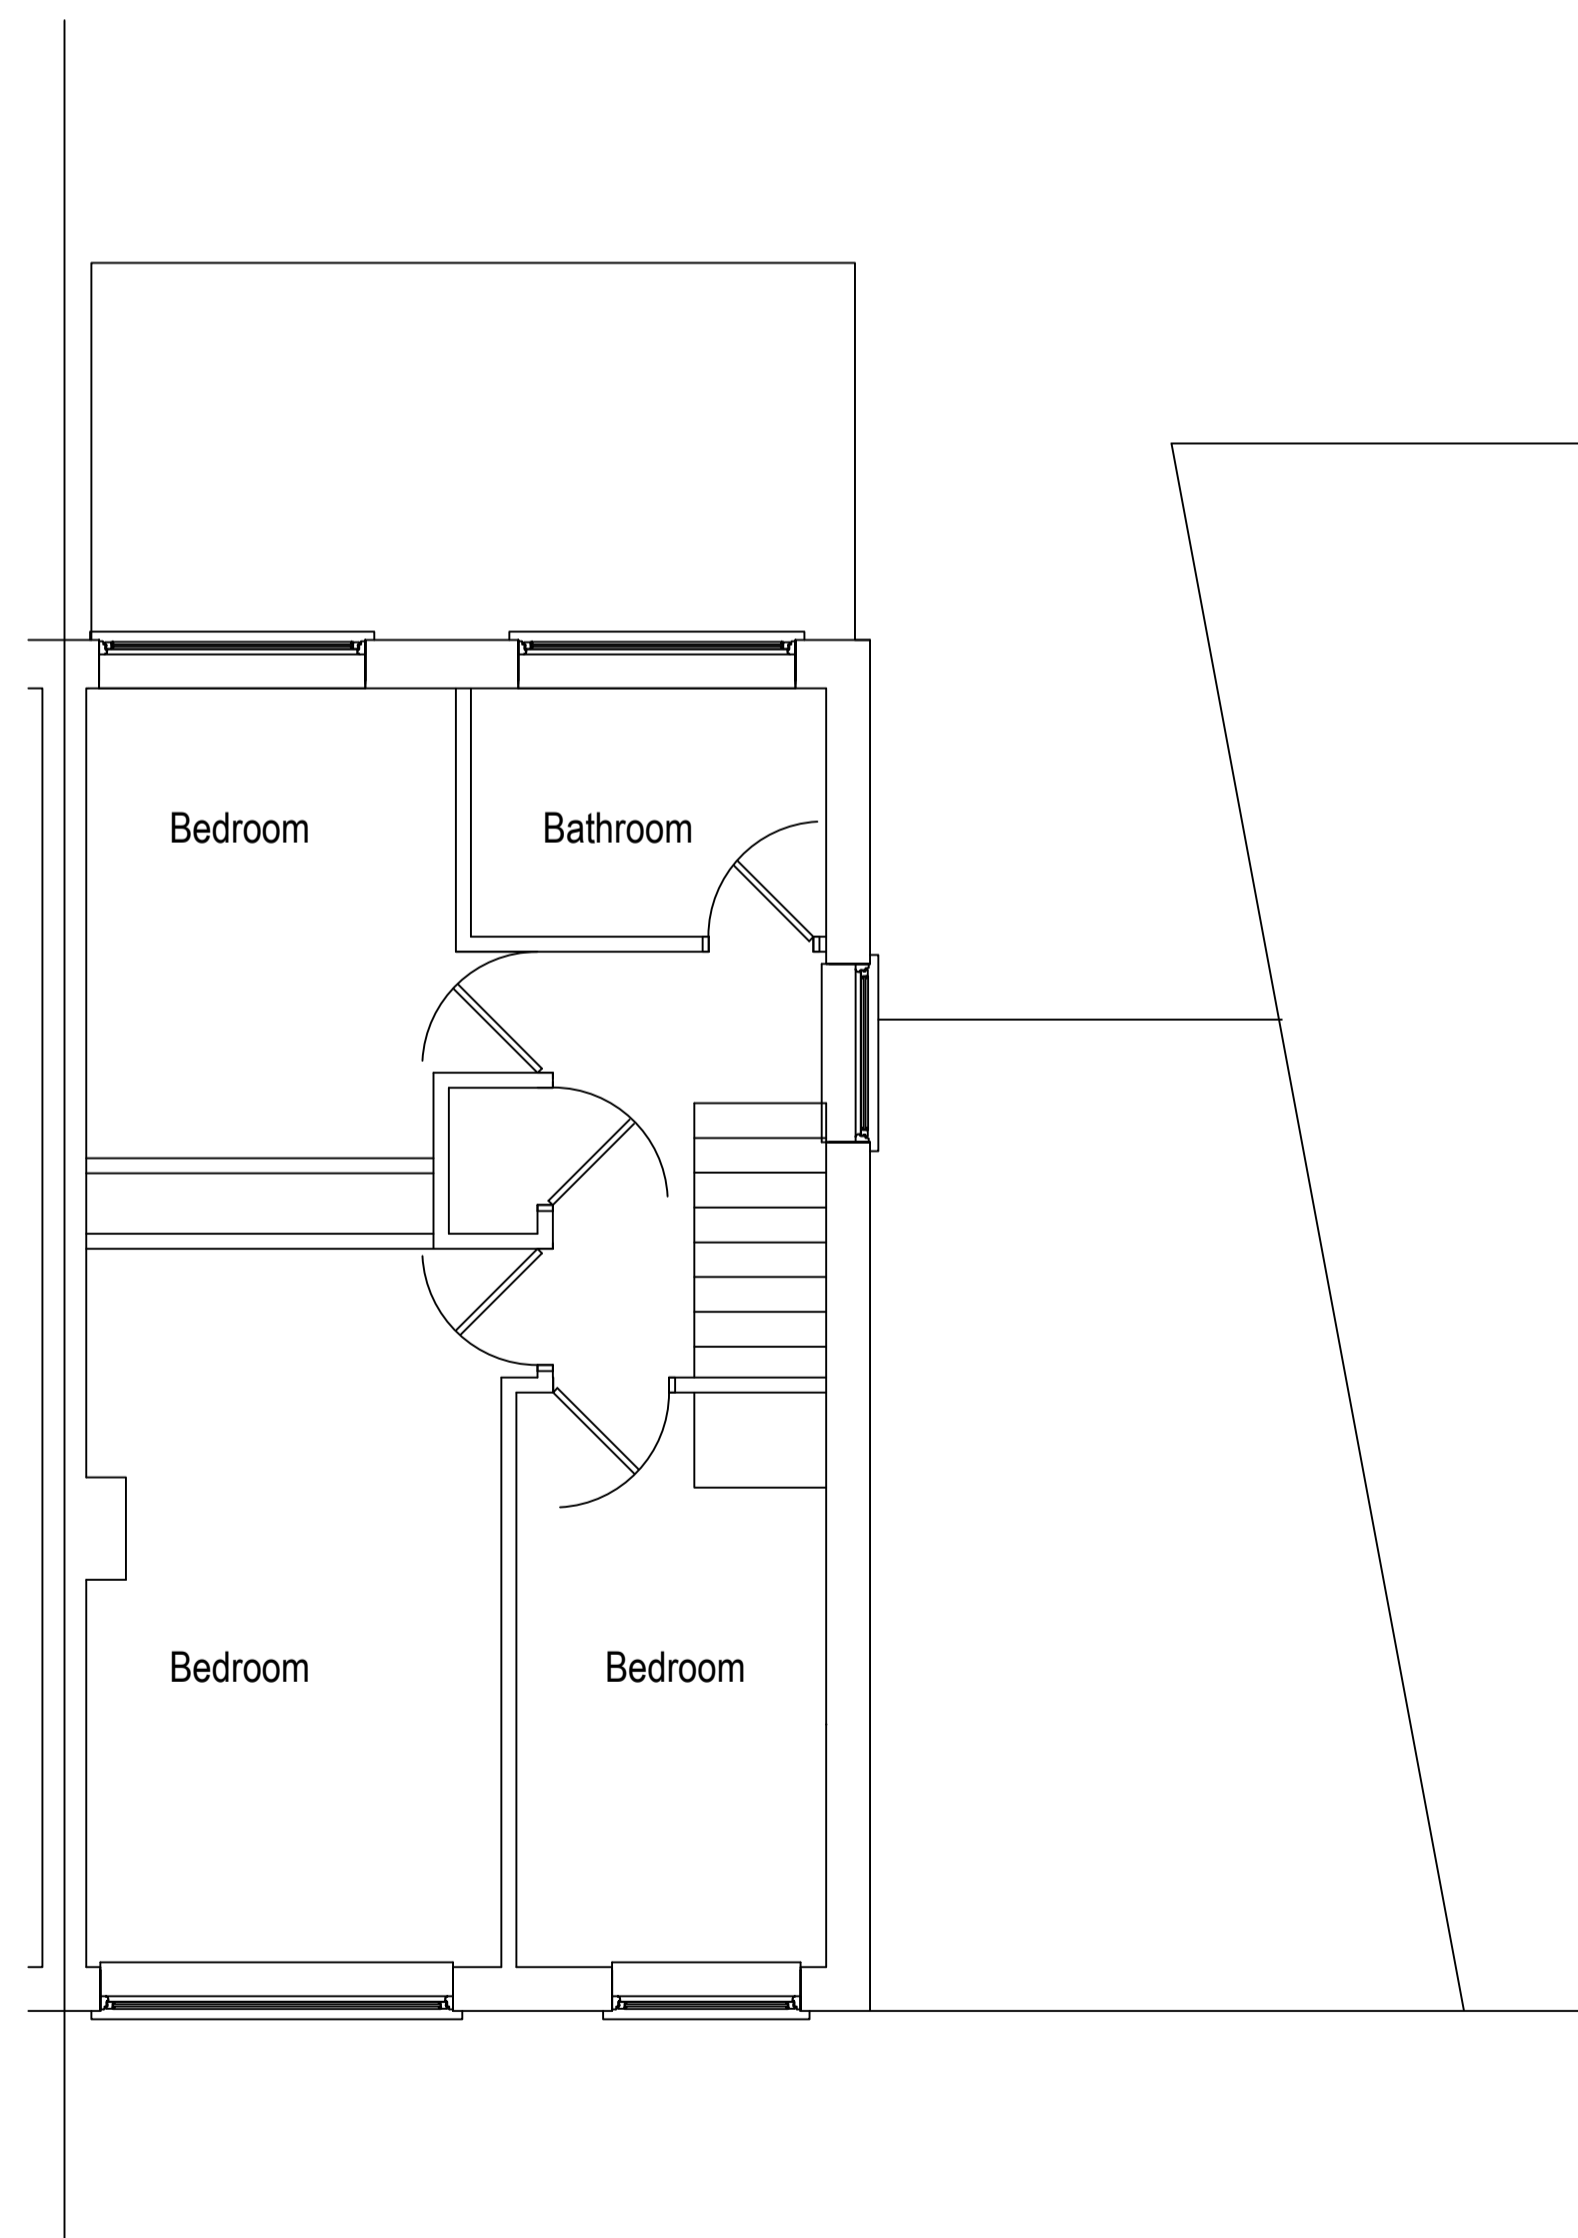

First Floor Plan
Scale 1:50

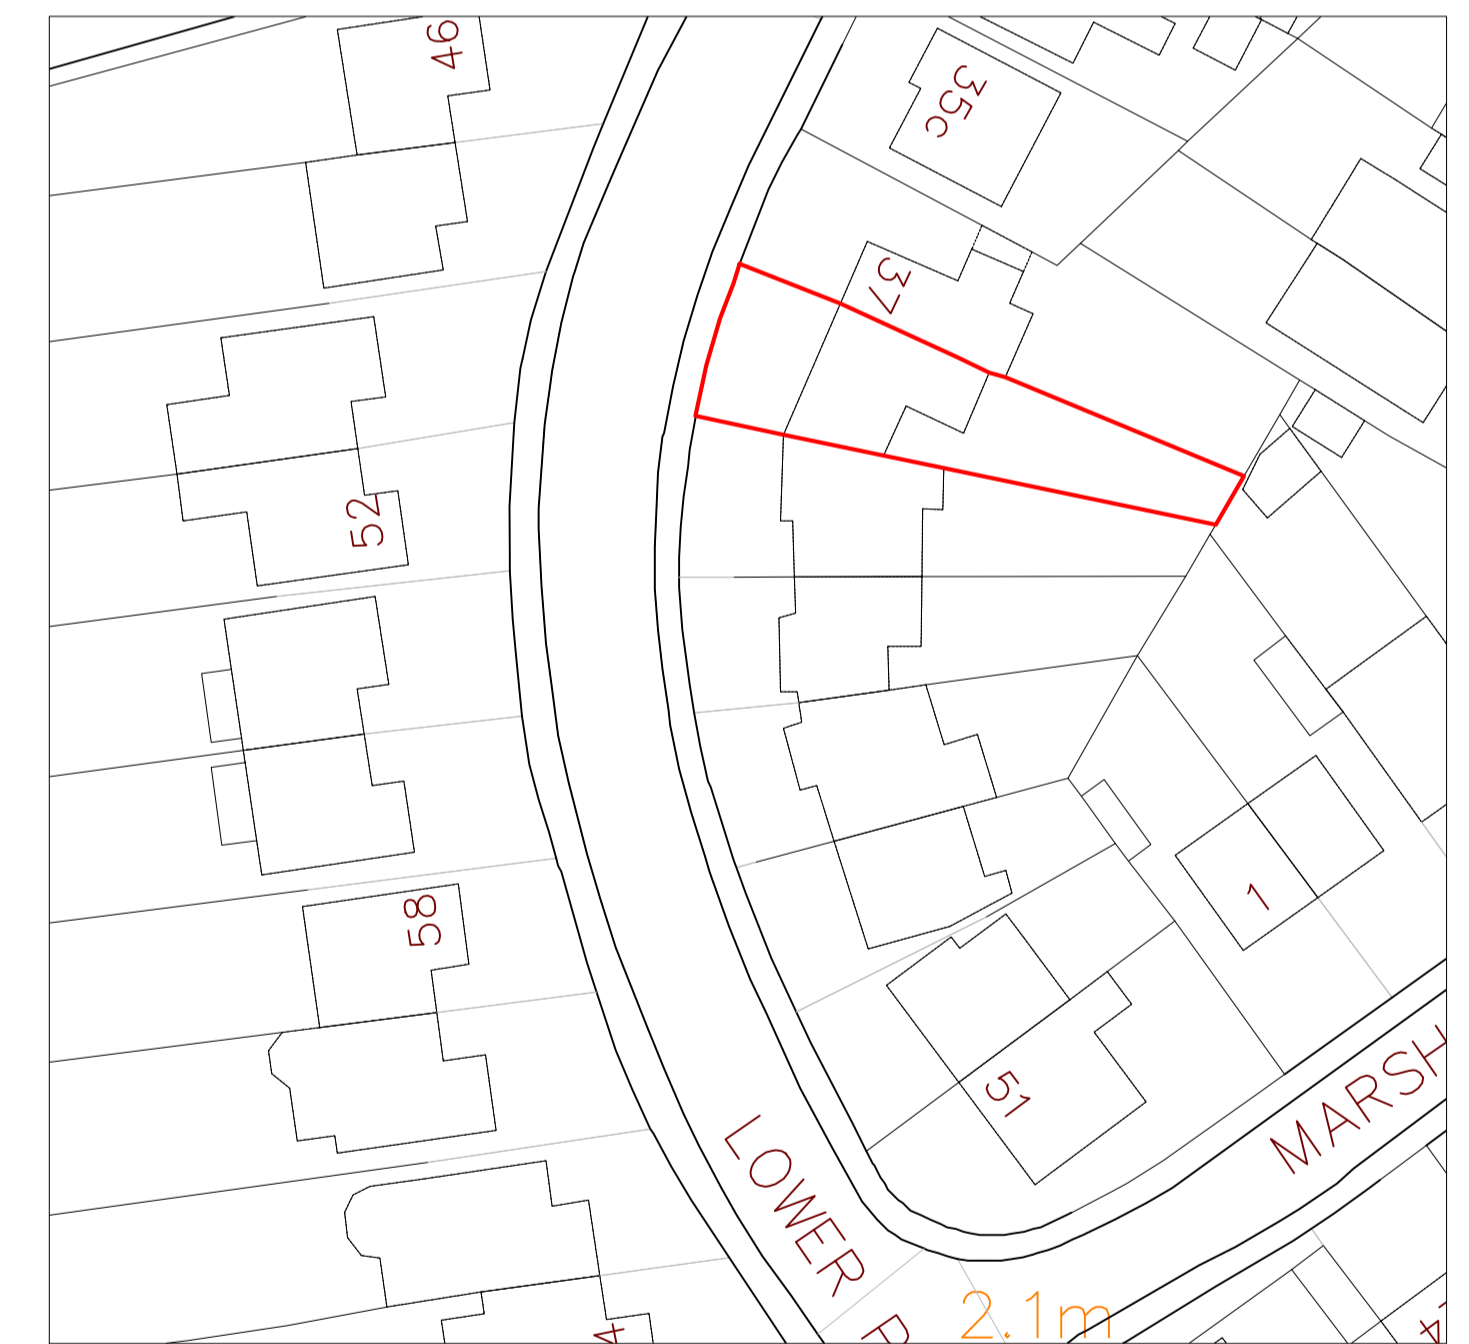

Block Plan
1:500

Print @ A1

Drawing Title: EXISTING DRAWING 39 LOWER PARK ROAD, BRIGHTLINGSEA, ESSEX, CO7 0JX	
Date: 02-03-2022	Scales: 1:50, 1:100, 1:200 & 1:1250
Drawing Number: ED 01	Revision:
<ul style="list-style-type: none"> • Do not scale from this drawing. • All measurements to be checked on site prior to commencement of any work. • Location of all services to be checked prior to commencement of works on site. • Drawing to be used in conjunction with any specialist reports, specifications, Engineers etc. involved in project. • Check that this drawing is the latest revision. If in doubt ASK. 	