



EXISTING FRONT ELEVATION




EXISTING SIDE ELEVATION

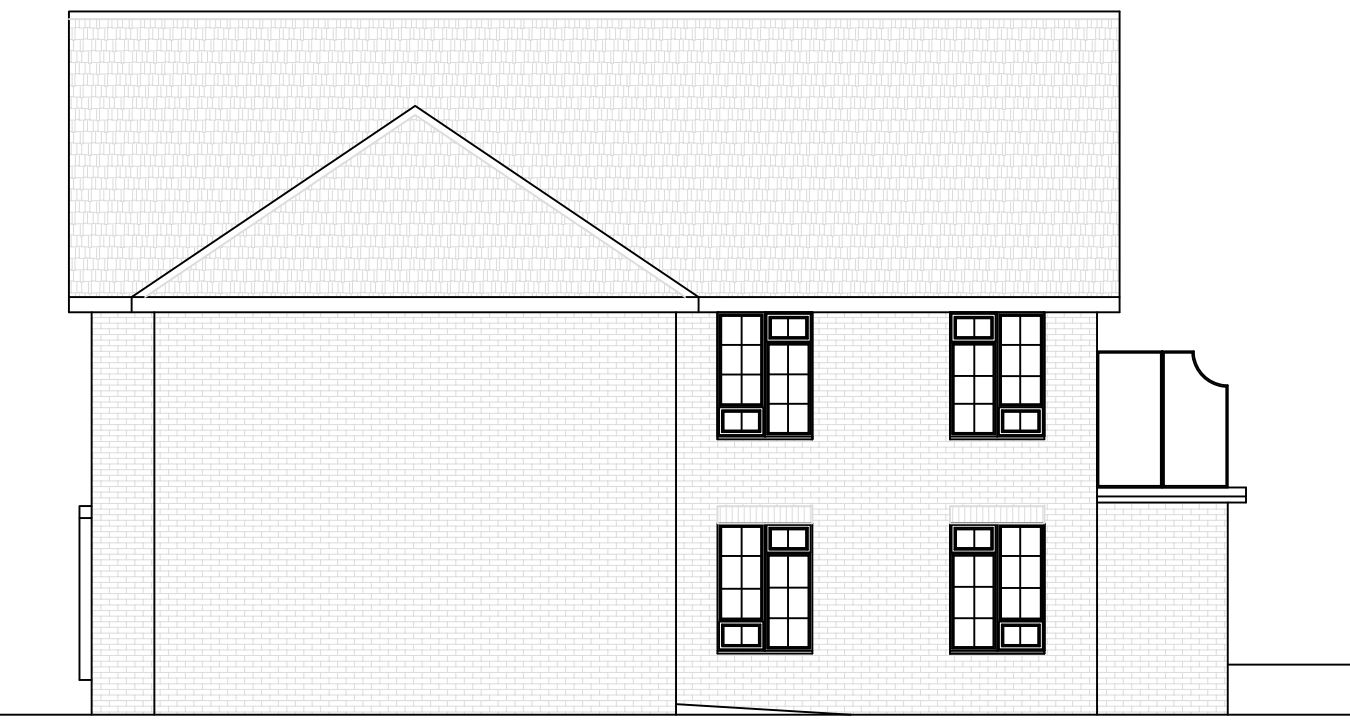


EXISTING REAR ELEVATION

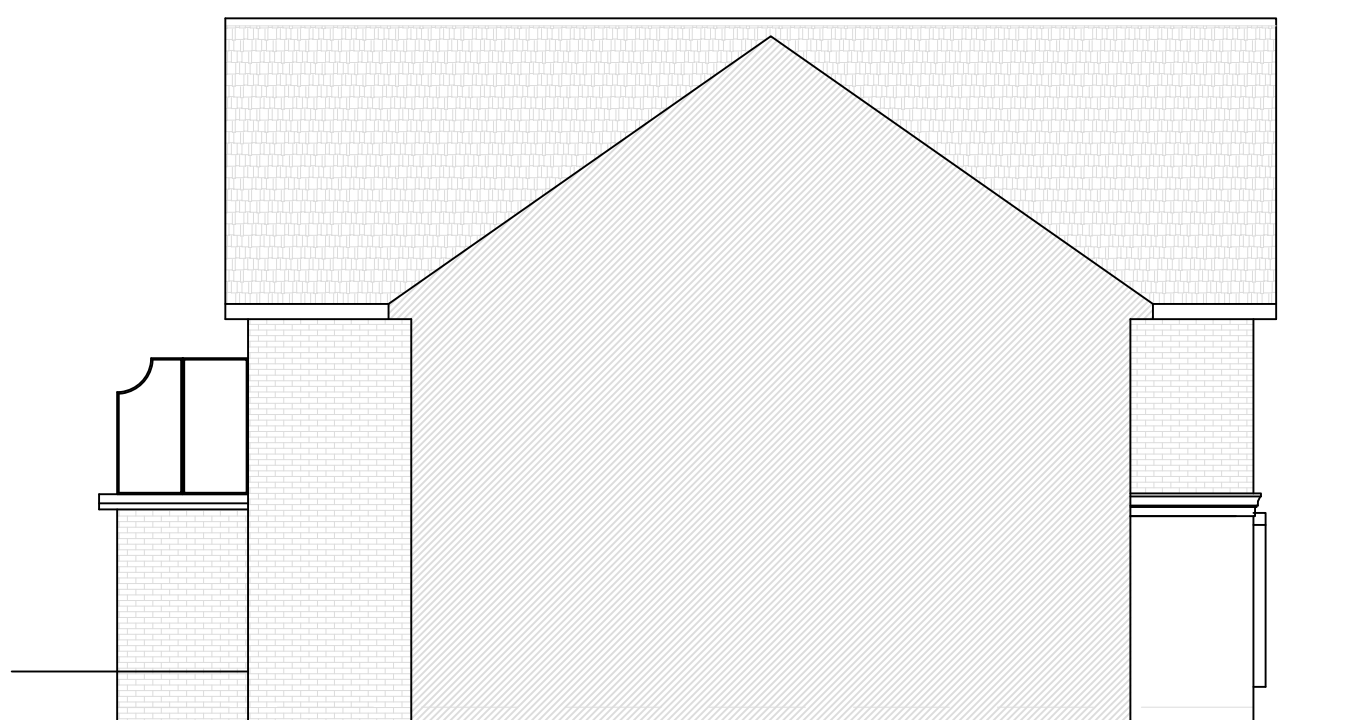




EXISTING SIDE ELEVATION

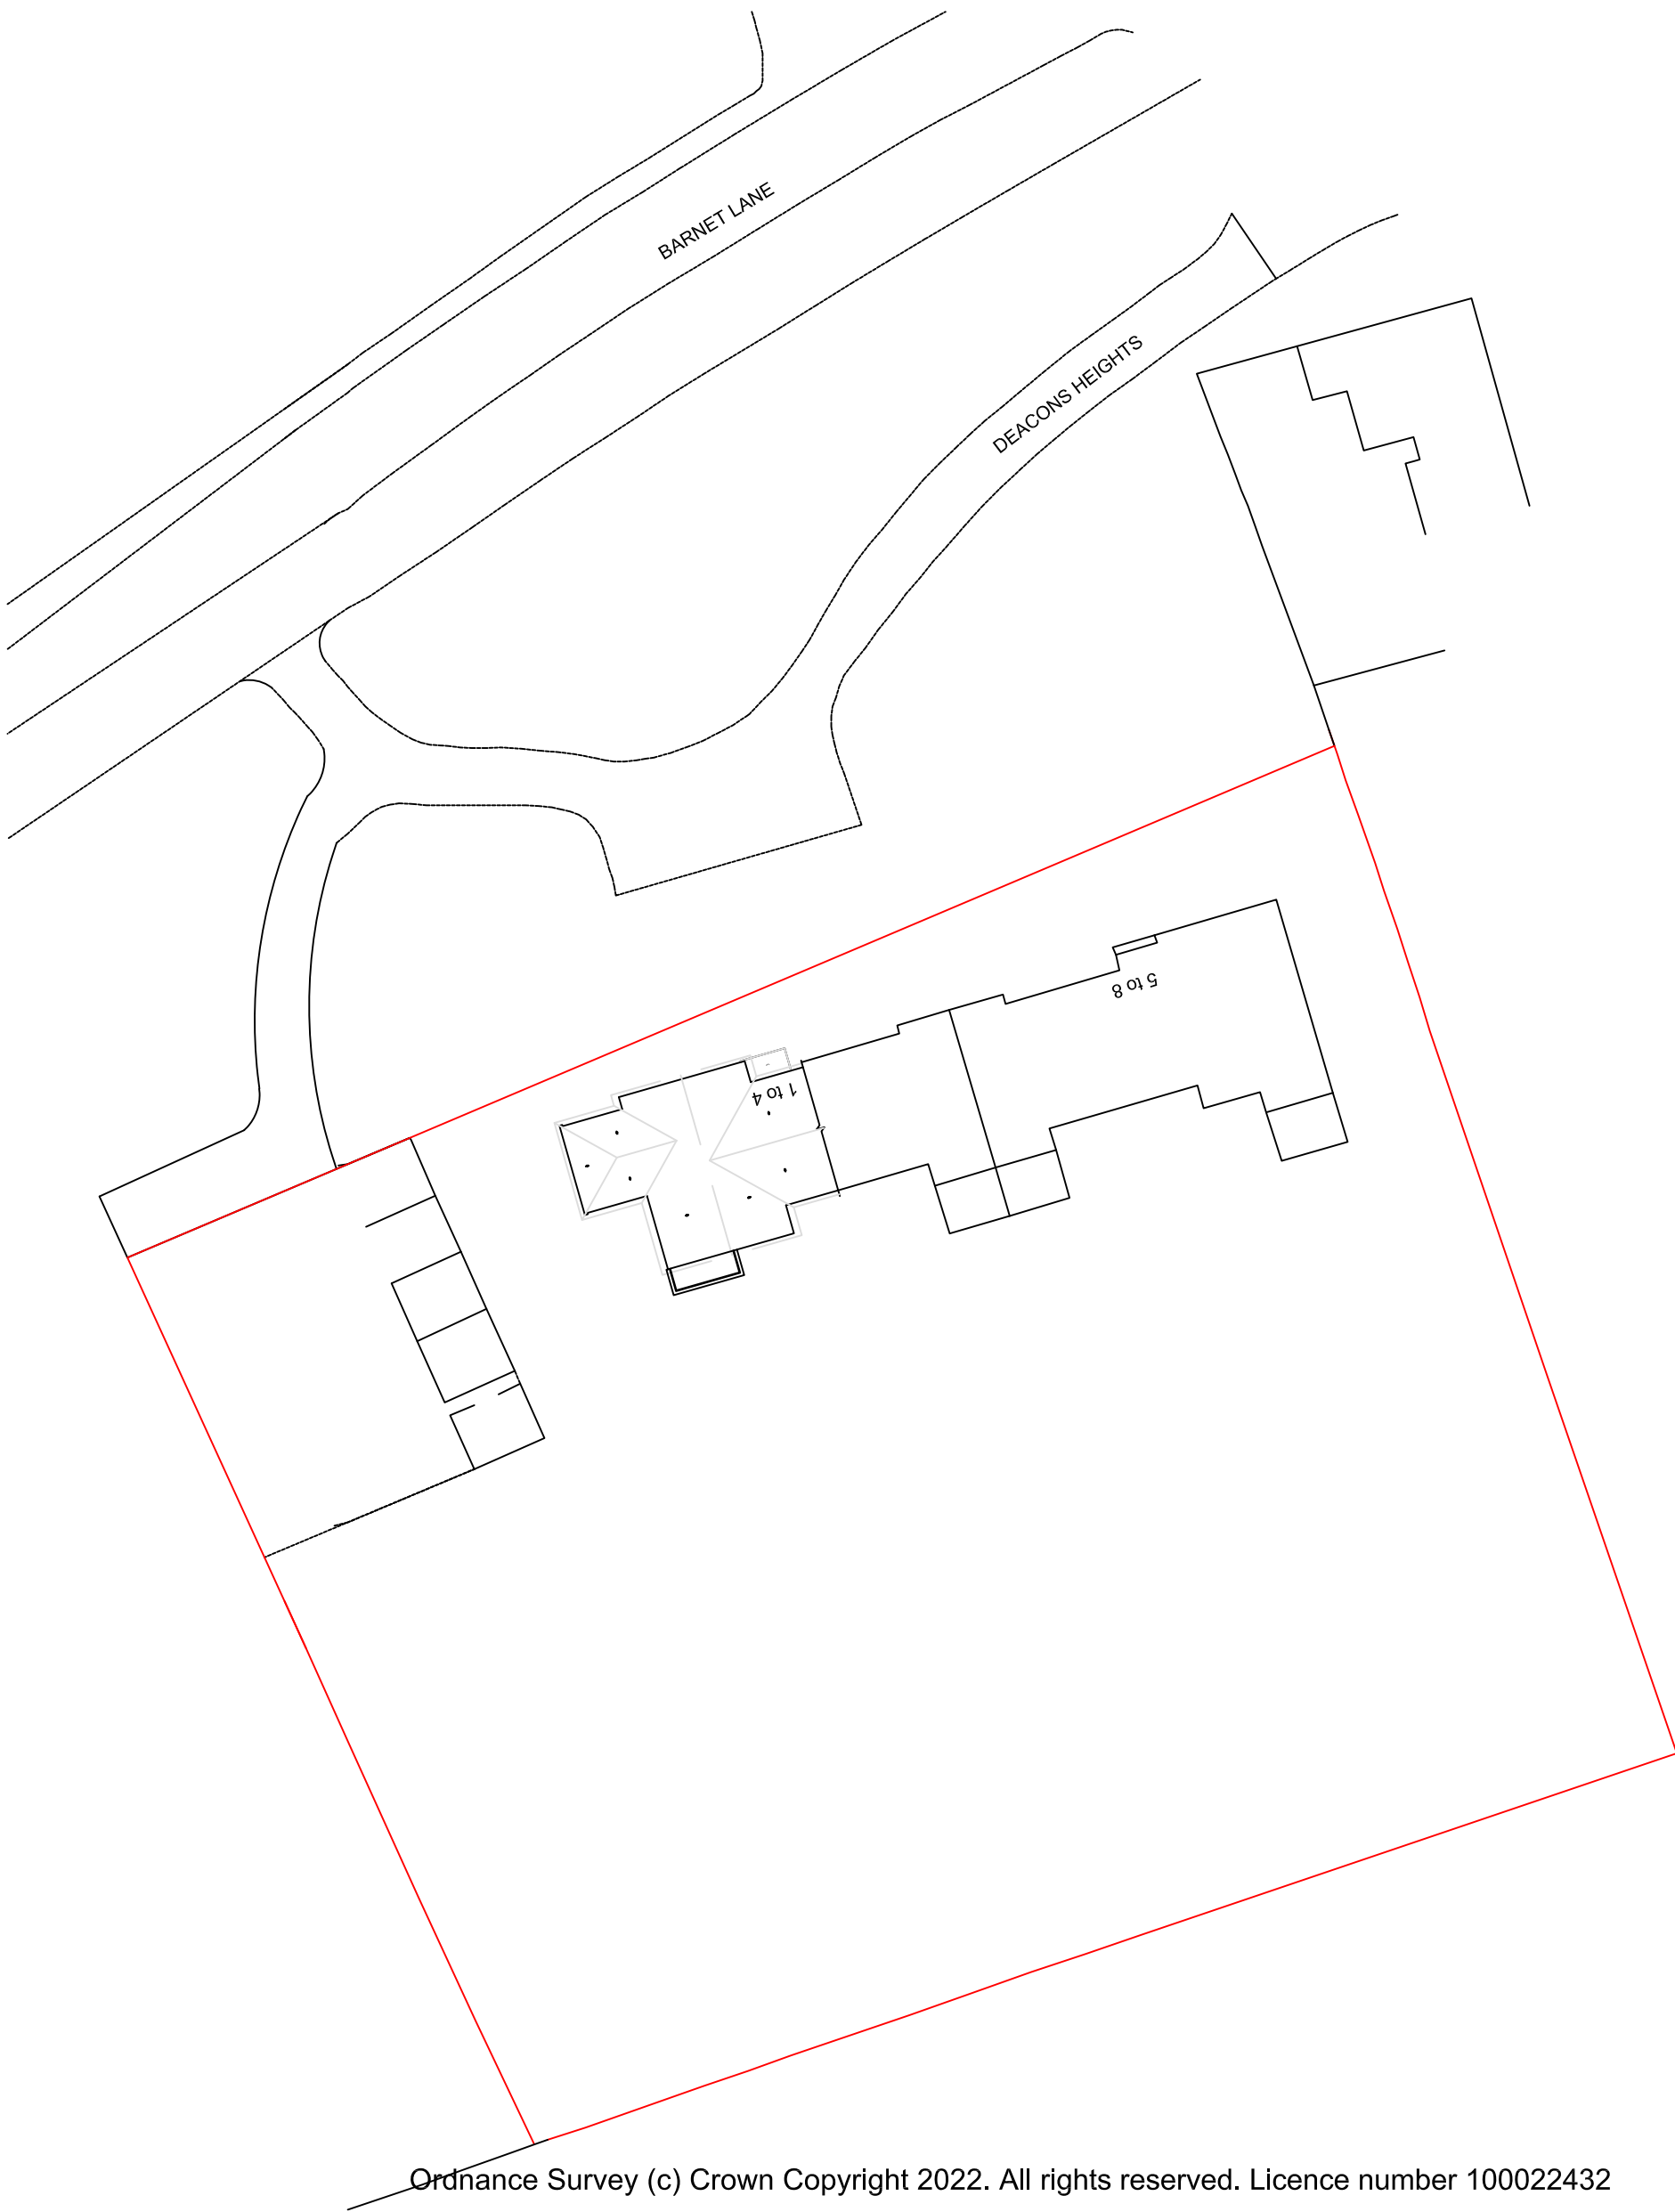

EXISTING BLOCK PLAN 1:500

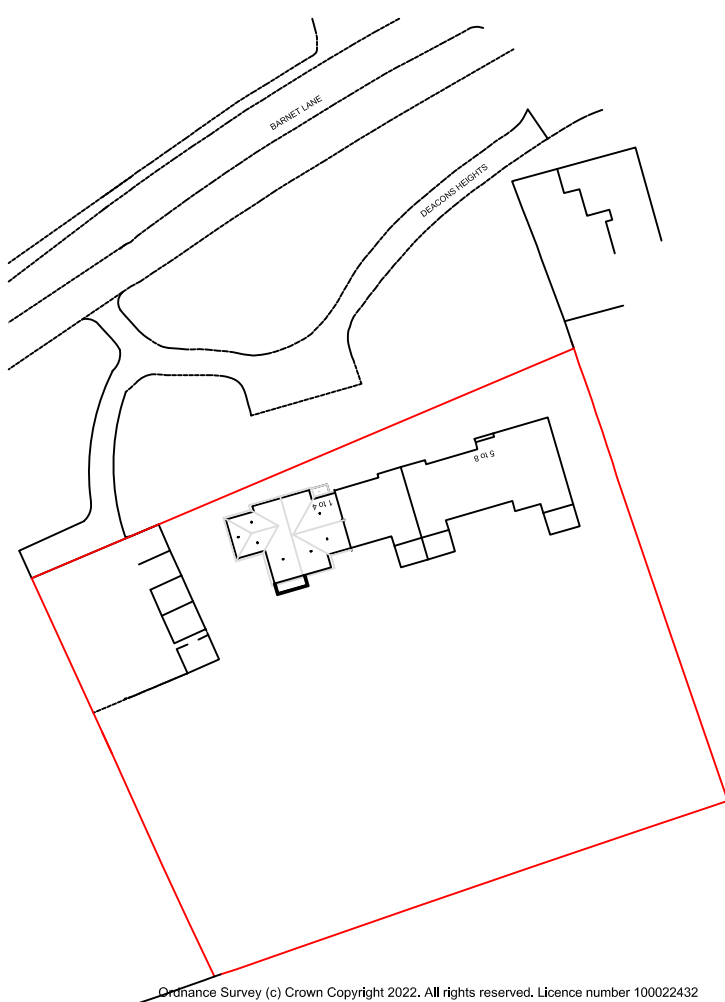

EXISTING LOCATION PLAN 1:1250

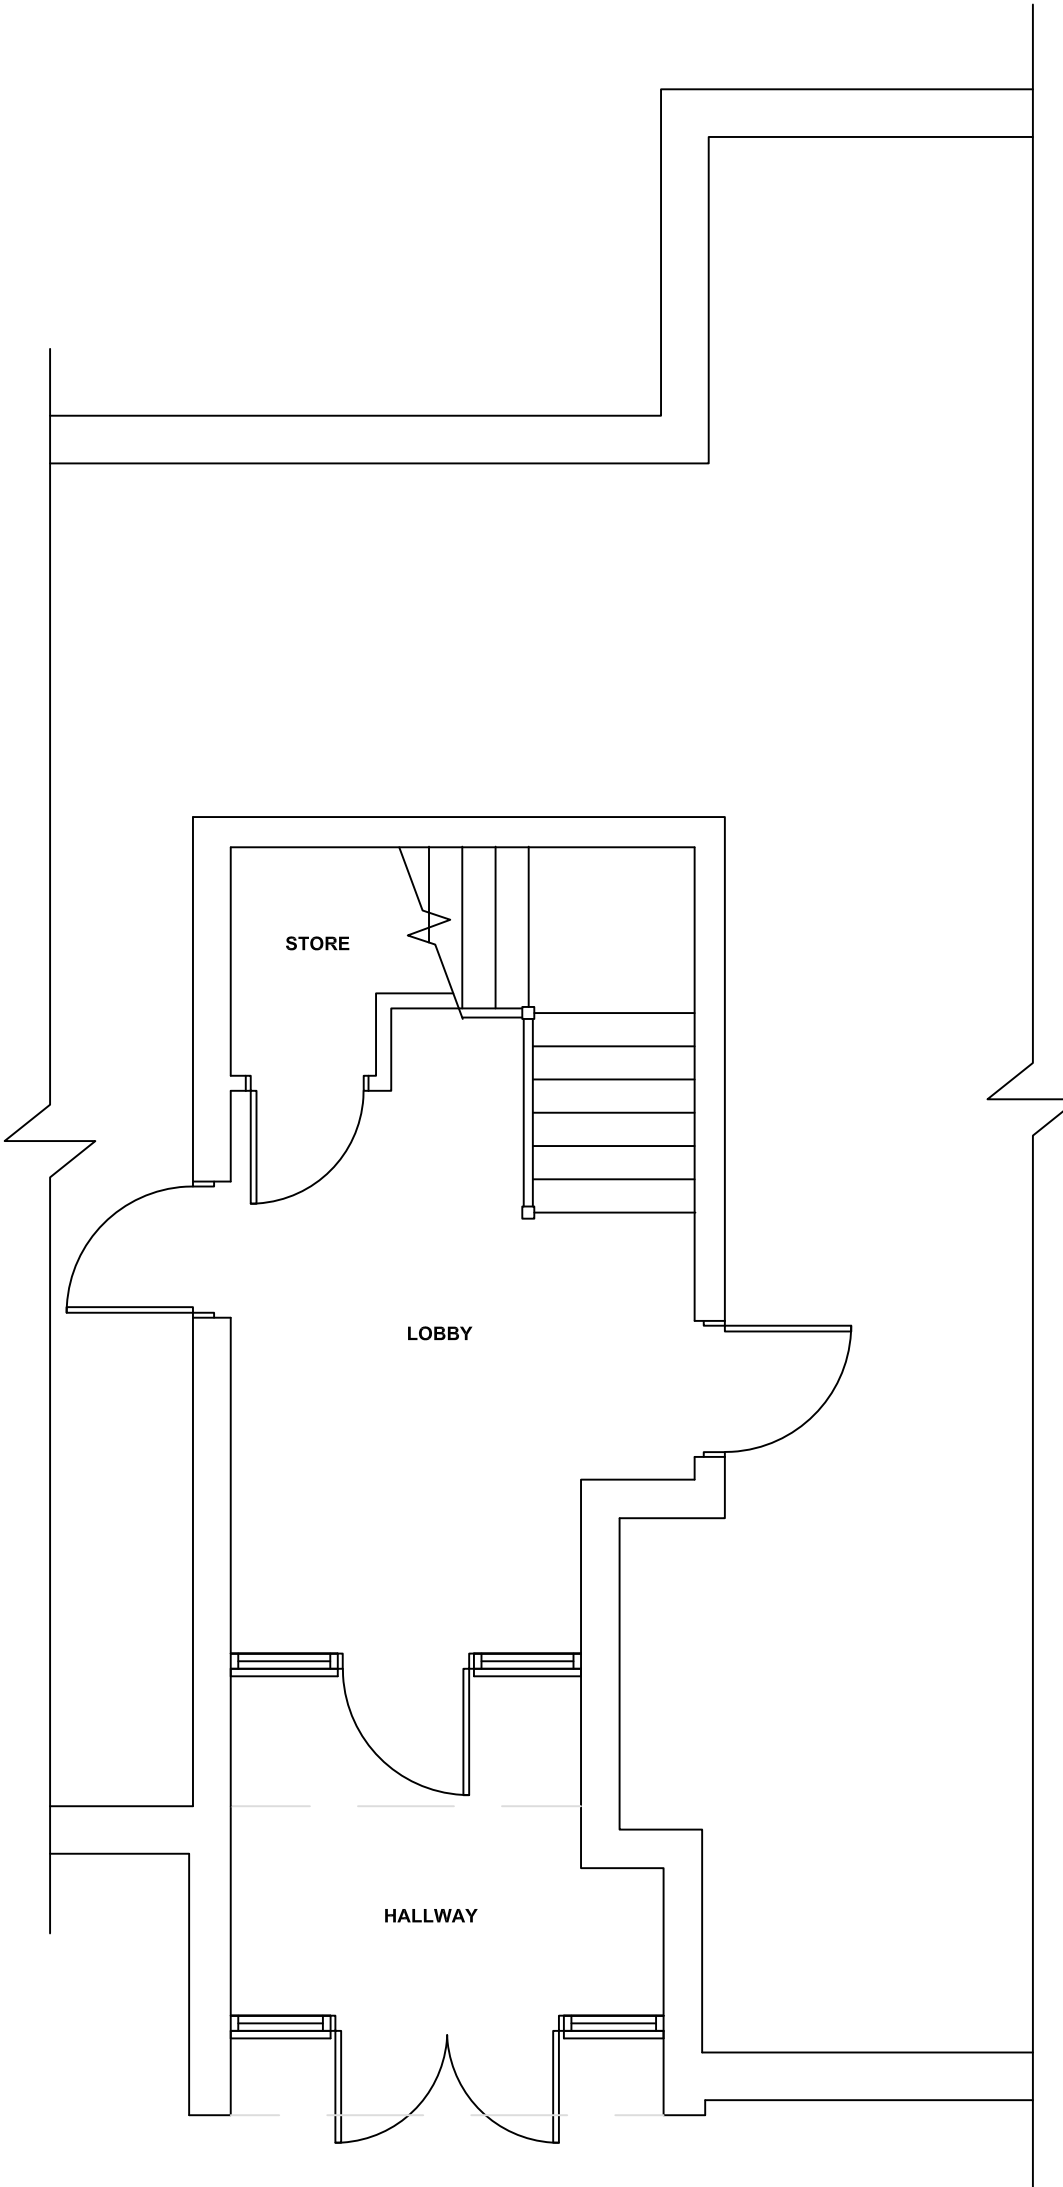 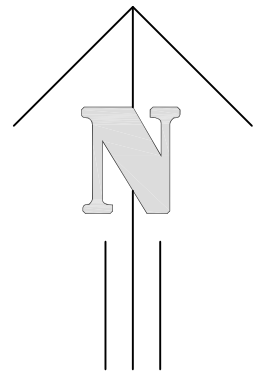

EXISTING GROUND FLOOR PLAN



EXISTING FRONT ELEVATION



EXISTING REAR ELEVATION

Revision	Description	Date



TOWN AND COUNTRY  
PLANNING LTD

(020) 8441 4947

13 Evelyn Road, Cockfosters, Hertfordshire EN4 9JT  
e-mail: martin@tcpltd.net

**Project**

2 Deacons Heights,  
Barnet Lane,  
Elstree,  
Borehamwood,  
Herts. WD6 3QY

**Client**

Mr & Mrs Roberts

**Existing Plans & Elevations**

**Drawing No.**

2022/1545/1

**Scale** 1:50; 1:100 **Drawn By:** M.P.M

**Sheet Size A1** **Date** 18 Feb 2022

**IMPORTANT NOTICE**  
© Copyright. Drawing to be used in conjunction with specification and structural engineers notes. All dimensions to be checked on site prior to commencement of work, differences between drawings, and between drawings and specification or structural engineers details to be referred immediately to Town and Country Planning Ltd. Work should only be undertaken from local authority approved drawings. Commencement of any work on site prior to gaining the necessary planning and/or building control approvals is entirely at the client's own risk. We strongly recommend you agree the boundary lines of the property before any work commences on site it is the responsibility of the builder and the property owner to be in agreement with the definition of these lines.