


PROPOSED ROOF LAYOUT

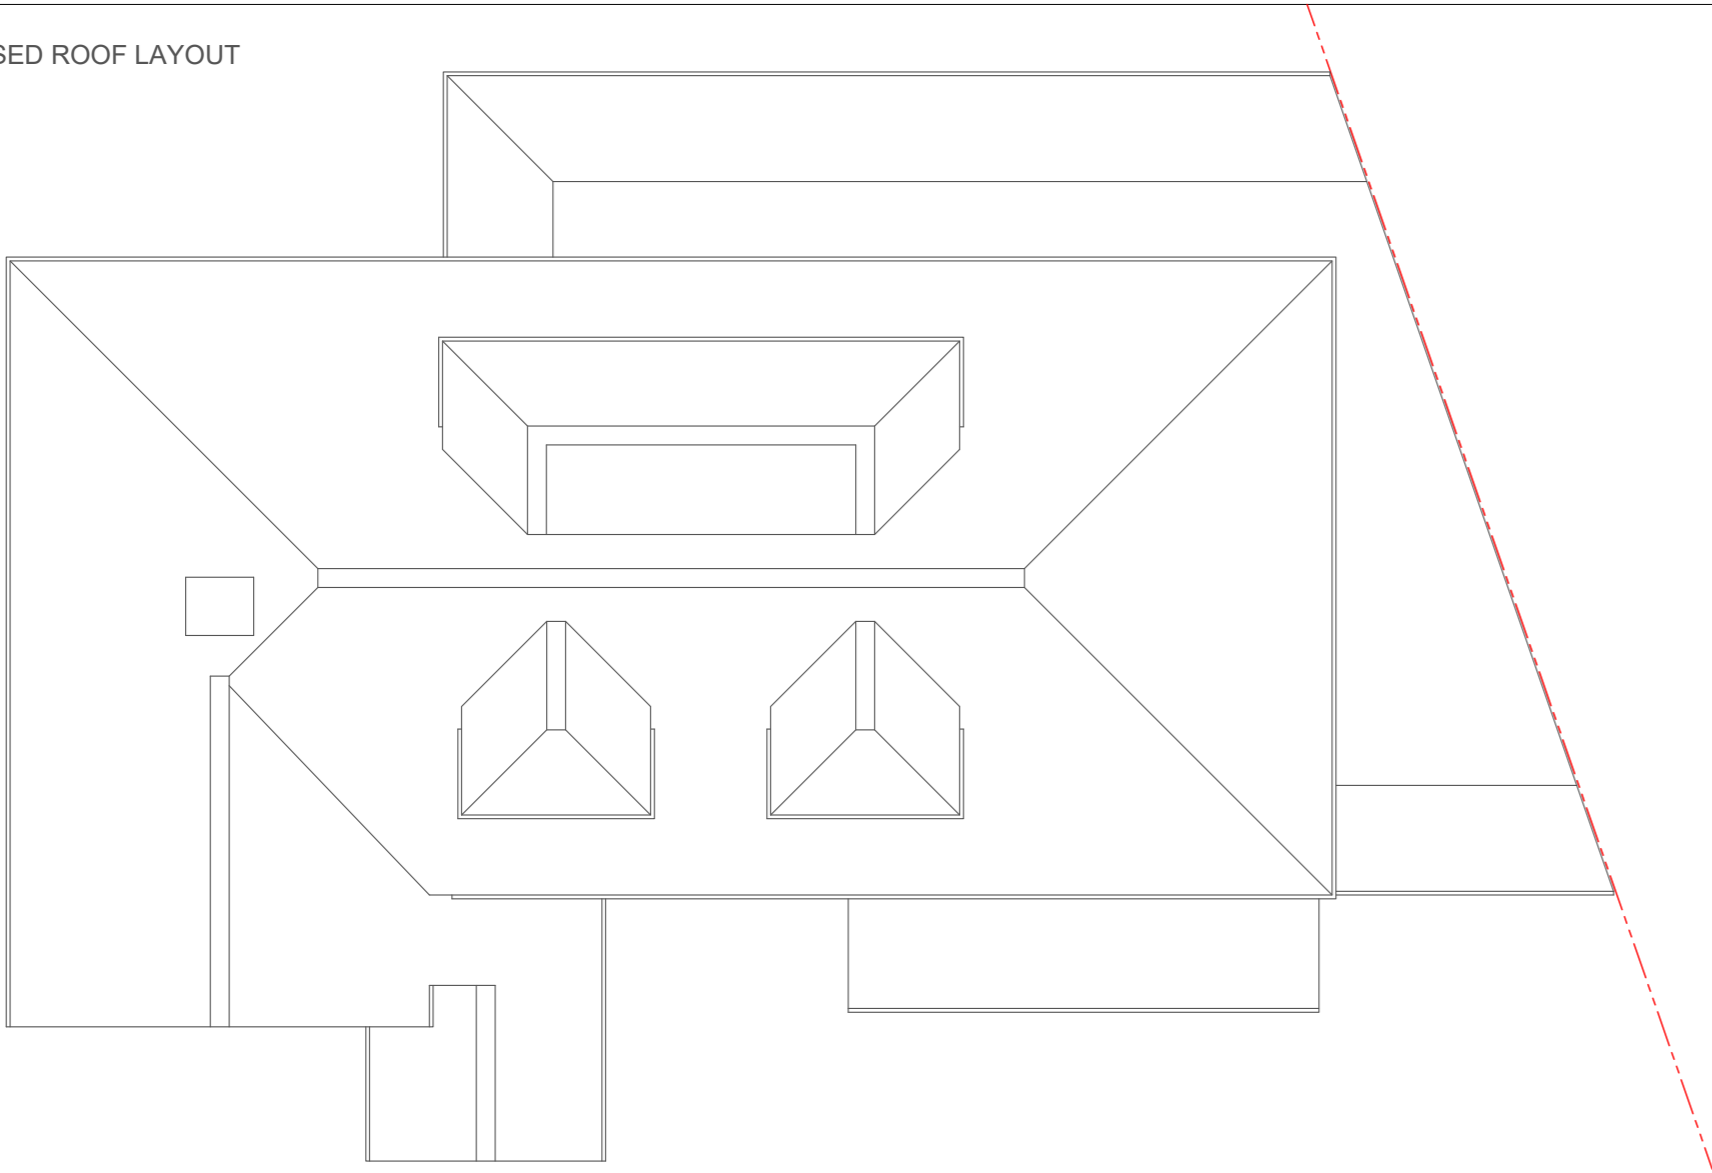

PROPOSED FRONT ELEVATION



PROPOSED SIDE ELEVATION



PROPOSED REAR ELEVATION



C/BD
The Junction
Station Road, Watford, WD17 1ET
+44 (0)1923 371381
info@studiocbd.co.uk
www.studiocbd.co.uk

TITLE: EXTENSIONS & ALTERATIONS			DRAWING NUMBER: 319-012	REVISION: B
PROJECT ADDRESS: 10 CHRISTCHURCH CRESCENT, RADLETT	REV: A B - - -	DATE: APR 22 APR 22 - - -	NOTE: GF EXTENSIONS WIDER GF EXTENSION	
CLIENT: MR ZAHID KHAWAJA	-	-	-	-
DATE: MAR 2022	SCALE: 1:100 @ A2	DRAWN: JC	-	-