


French Doors Exterior Elevation

Cross - Section

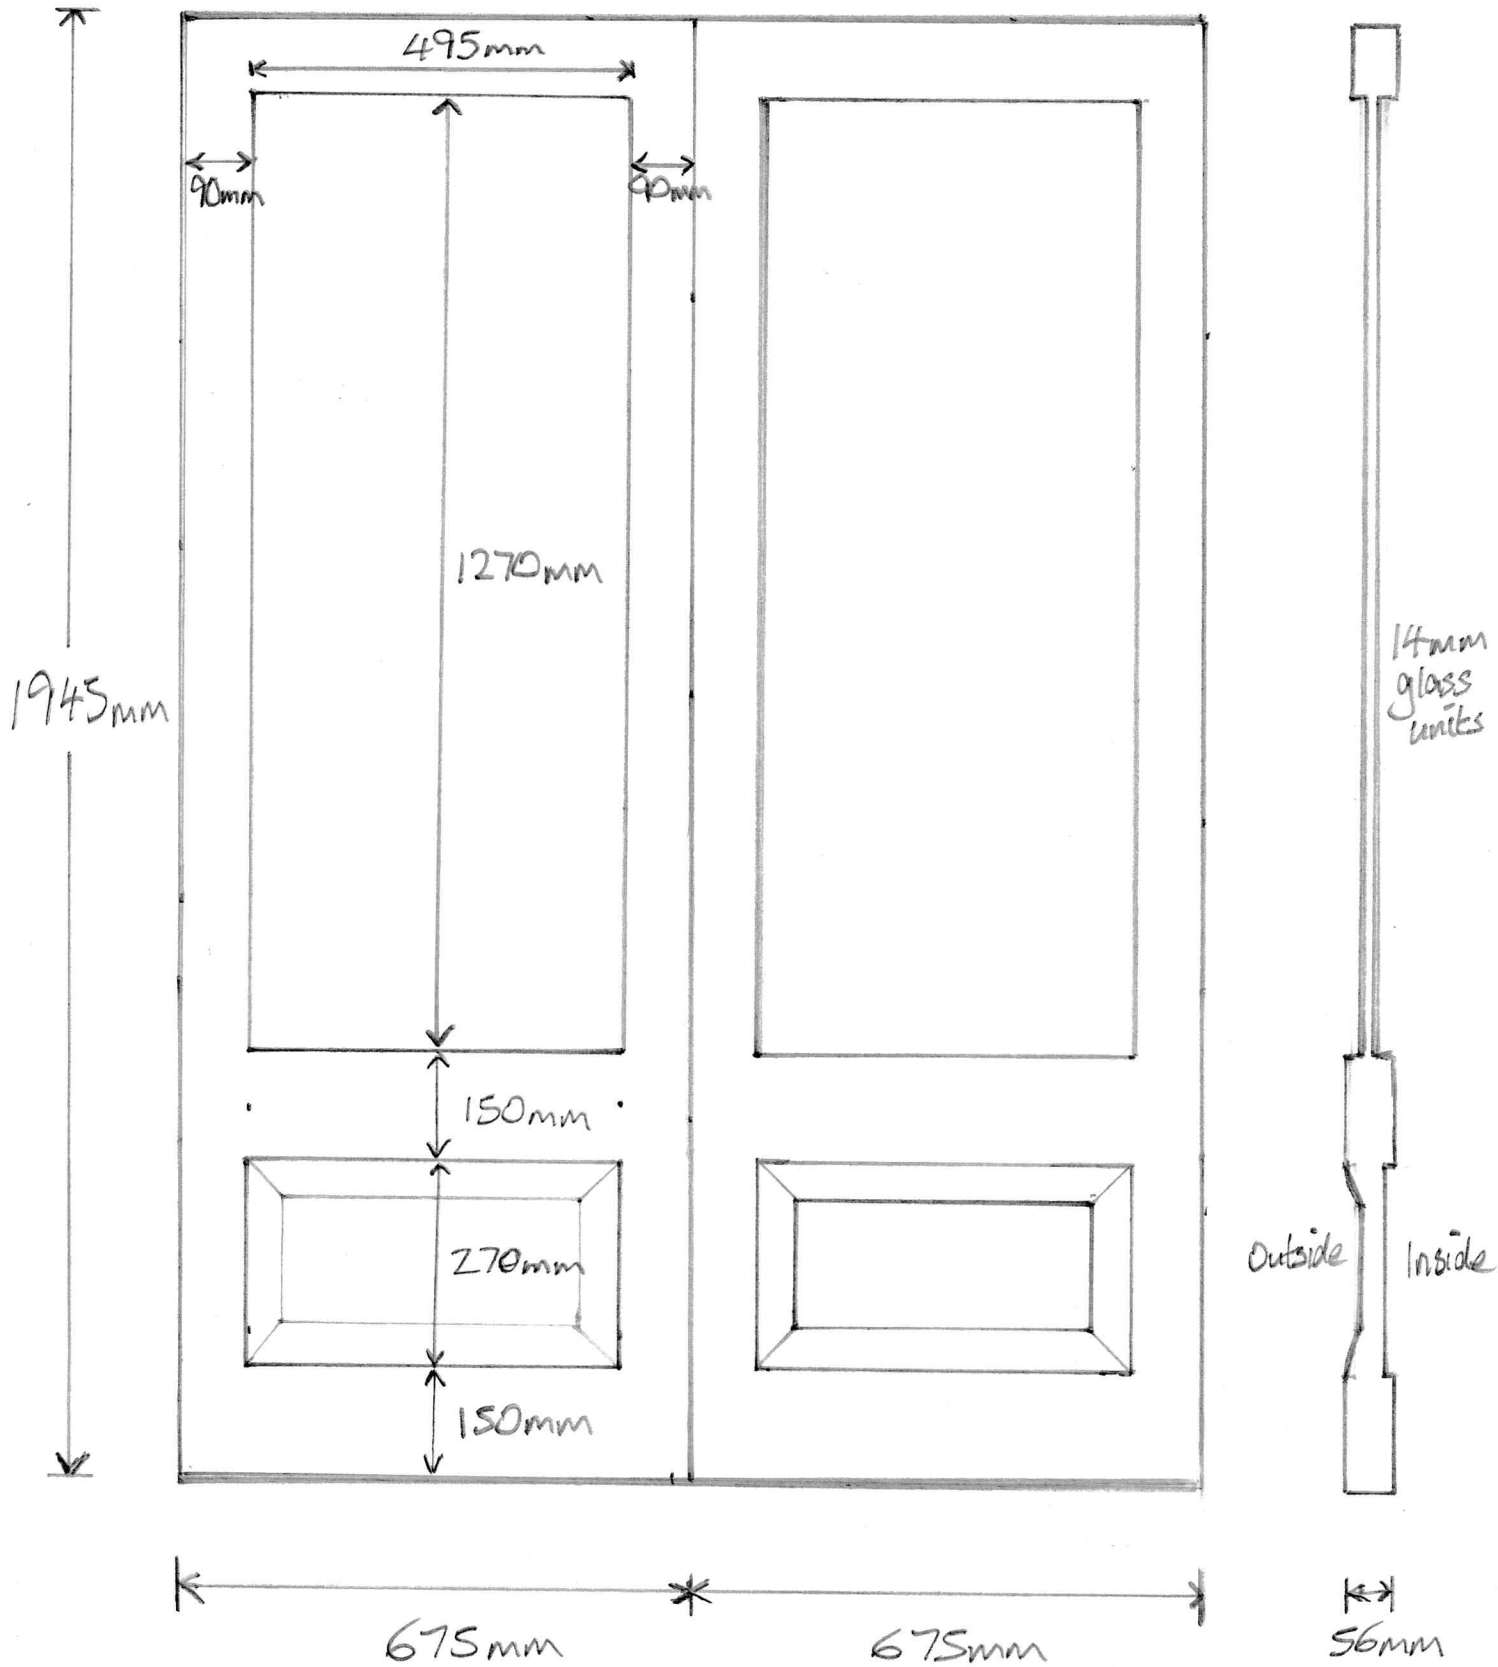

Scale 1:10