


Fibre cement tiled, hipped roof

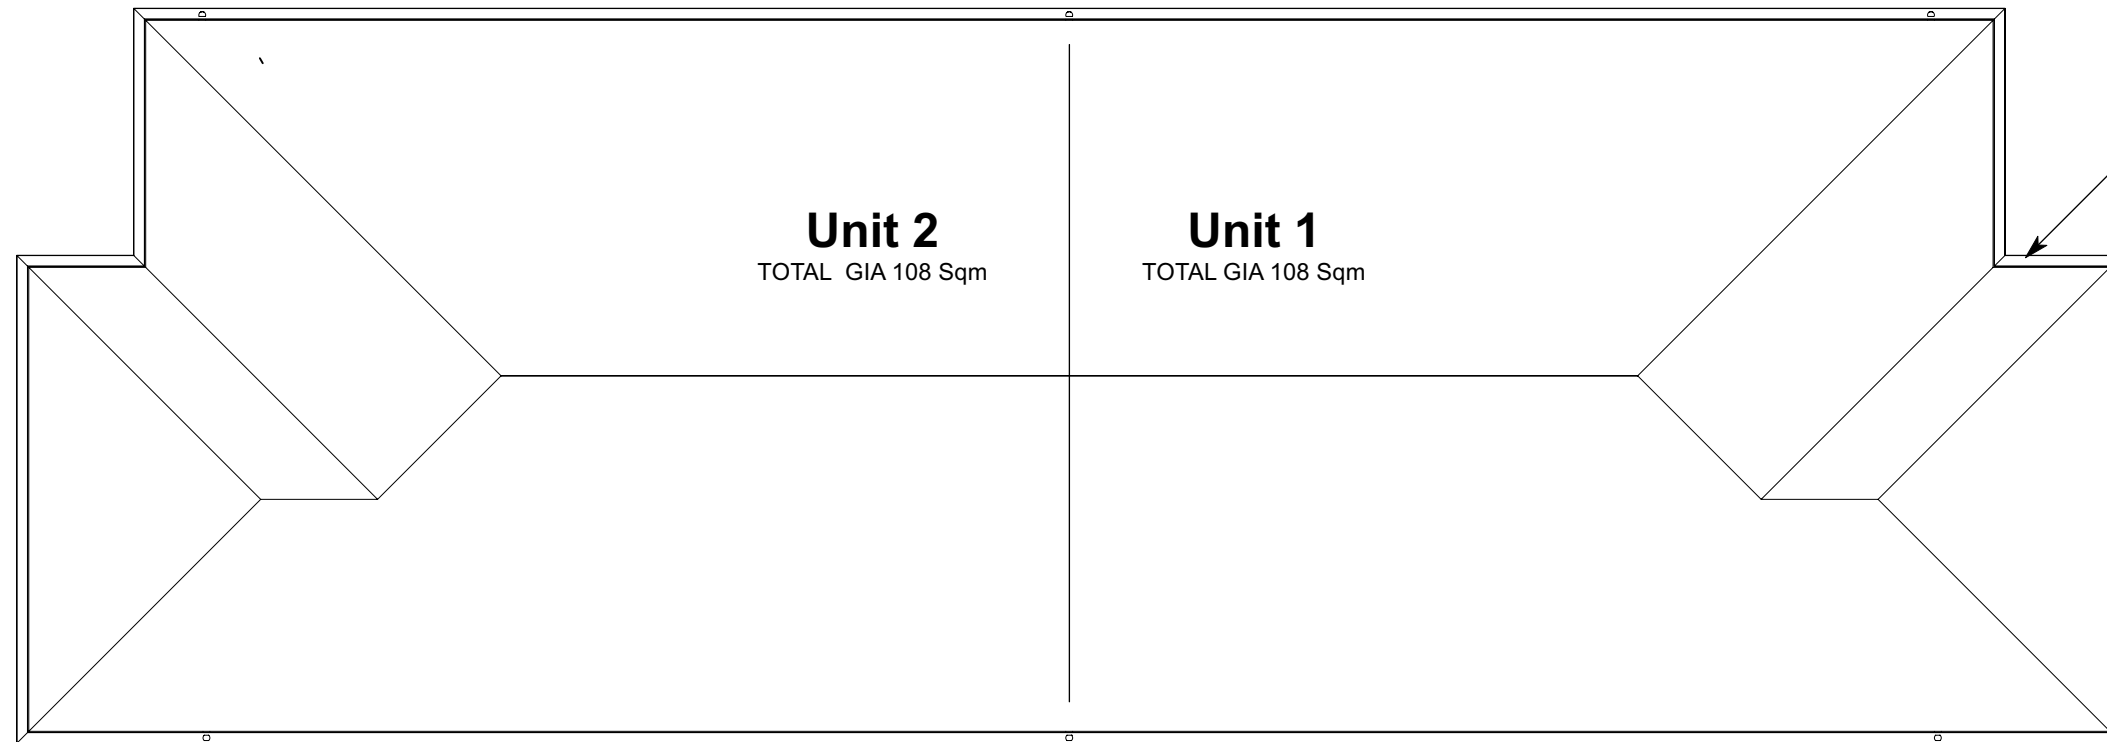

Black uPVC guttering


**Unit 2**  
TOTAL GIA 108 Sqm

**Unit 1**  
TOTAL GIA 108 Sqm

1 **Roof Plan**  
Scale: 1:75



No.	Date	Revision Notes	No.	Date	Issue Notes
B	24/03/2022	General amends			

<small>BOONHOLT DESIGN CONSULTANTS LTD</small> <small>HILL HOUSE 28 LYNN ROAD WIMBOTSHAM KINGS LYNN PE34 3QL</small>		<small>STUDIO</small> <small>+44 (0)1566 386555</small> <small>MOBILE</small> <small>+44 (0)7714 235750</small> <small>+44 (0)7515 667430</small> <small>www.boonholt.com</small>		 BOONHOLT		Project ID A-300	
Project Title West Winch				Drawn By Drawn By		Scale Sheet Scale	
Sheet Title Roof Plan-Proposed Sheet Title Line 2				Date 24/03/2022		Sheet No. A1.4	
				CAD File Name A300 - West Winch.vwx		B	