



Site Plan - Proposed
 Scale 1:500

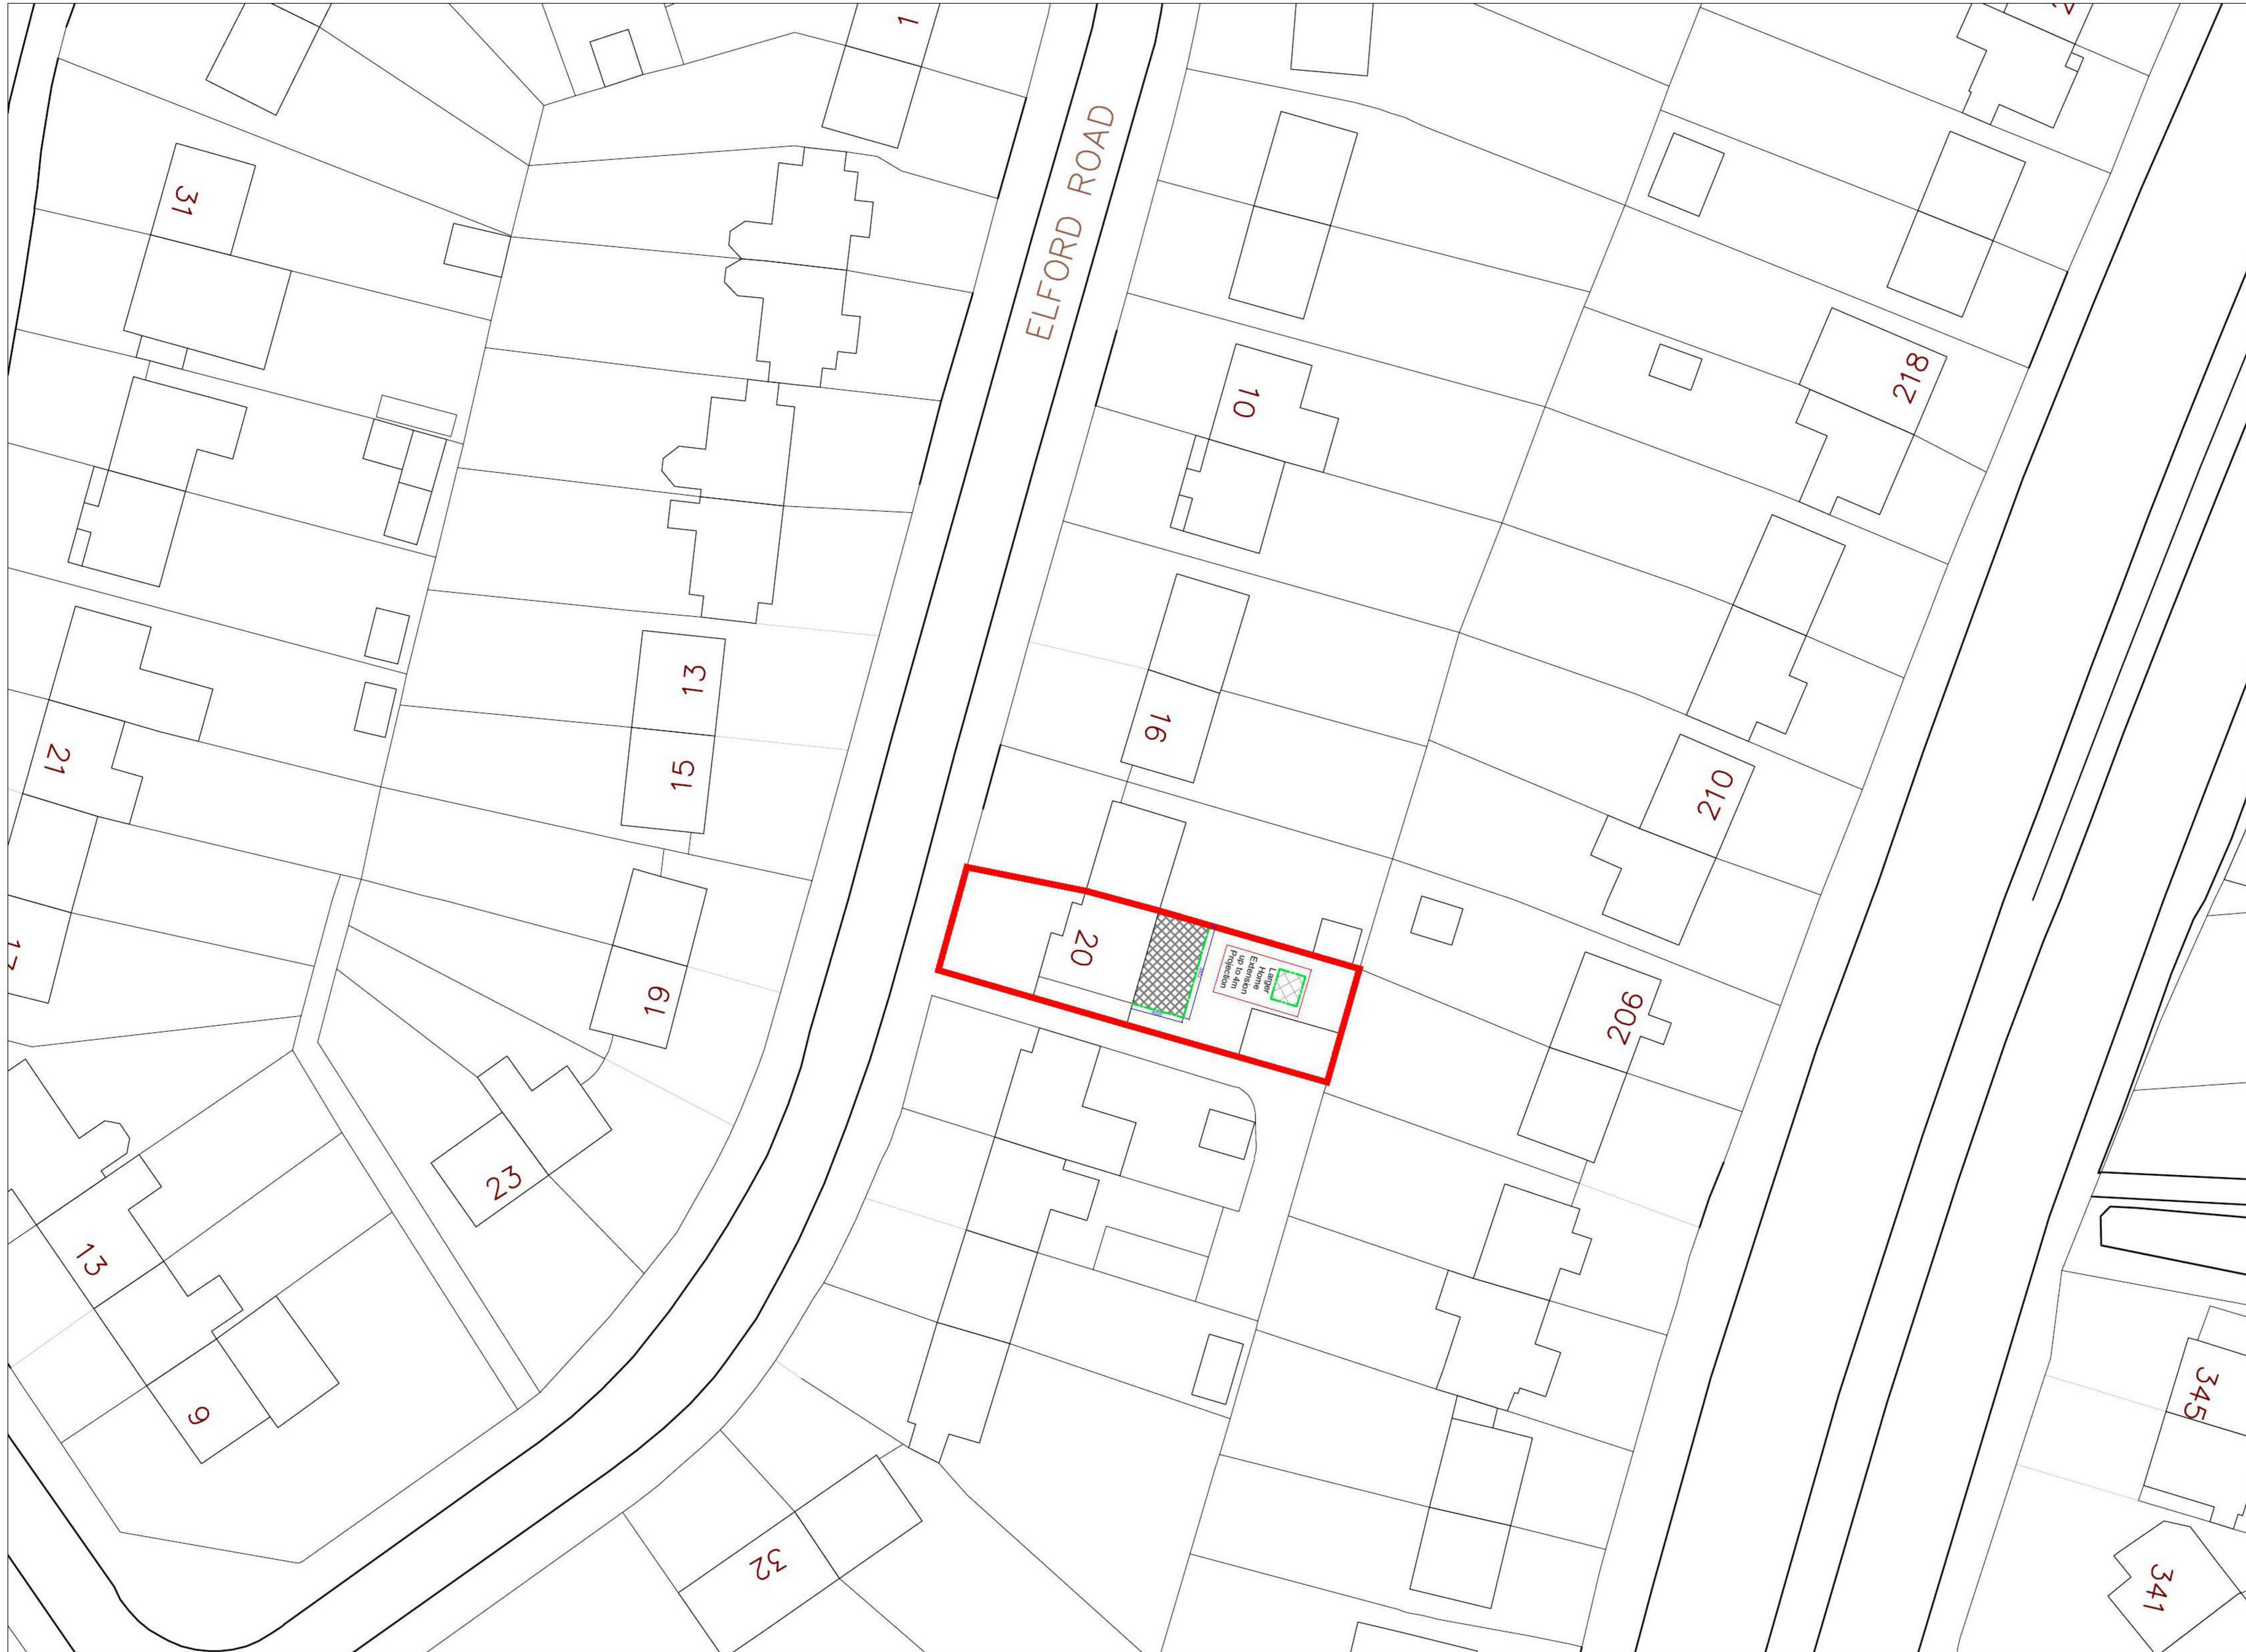

NOTES:

Do not scale from this drawing.
 All contractors must visit the site and be responsible for taking and checking dimensions
 If in doubt, use dimensions on drawing
 Any discrepancy between drawings, specifications and site conditions must be brought to the attention of the architect.
 This drawing and the works are the copyright of Tayyib Tasleem & Associates.

REVISIONS

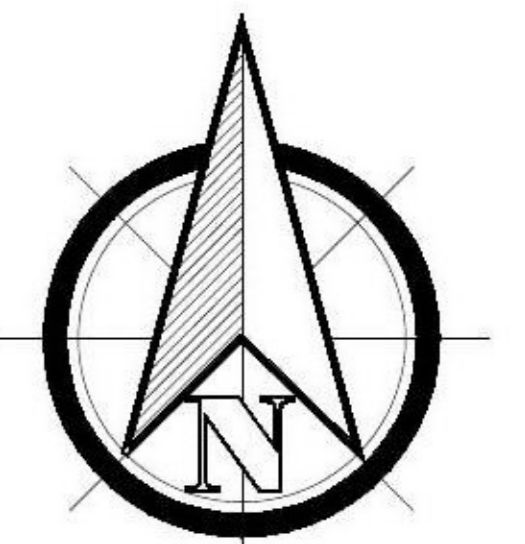

CLIENT:



JOB:
 20 Elford Rd, West Bromwich
 B71 3ND

DRG TITLE:
 Site Plan - Proposed

DRG NO.	REV.	Paper
2022-02/	01	A3
DATE: May 2022	SCALE: 1:500	