

THIS DRAWING (OR ANY PART THEREOF) MAY NOT BE COPIED, TRANSMITTED OR DISCLOSED TO ANY THIRD PARTY OR UNAUTHORISED PERSON WITHOUT THE PRIOR WRITTEN PERMISSION OF GILLING DOD ARCHITECTS.


THIS DRAWING IS TO BE READ IN CONJUNCTION WITH ALL OTHER RELEVANT DRAWINGS PREPARED BY CONSULTANTS AND SUB-CONTRACTORS.

REPORT ANY DISCREPANCIES TO THE ARCHITECT OR REPRESENTATIVES THEREOF.

© ALL RIGHTS RESERVED. NO PART OF THIS DRAWING MAY BE REPRODUCED OR TRANSMITTED IN ANY FORM OR BY ANY MEANS WITHOUT THE WRITTEN PERMISSIONS OF THE COPYRIGHT HOLDER

ONCE PRINTED AND DISTRIBUTED THIS DOCUMENT IS ASSUMED UNCONTROLLED

DO NOT SCALE FROM THIS DRAWING. WORK ONLY TO PRINTED DIMENSIONS.

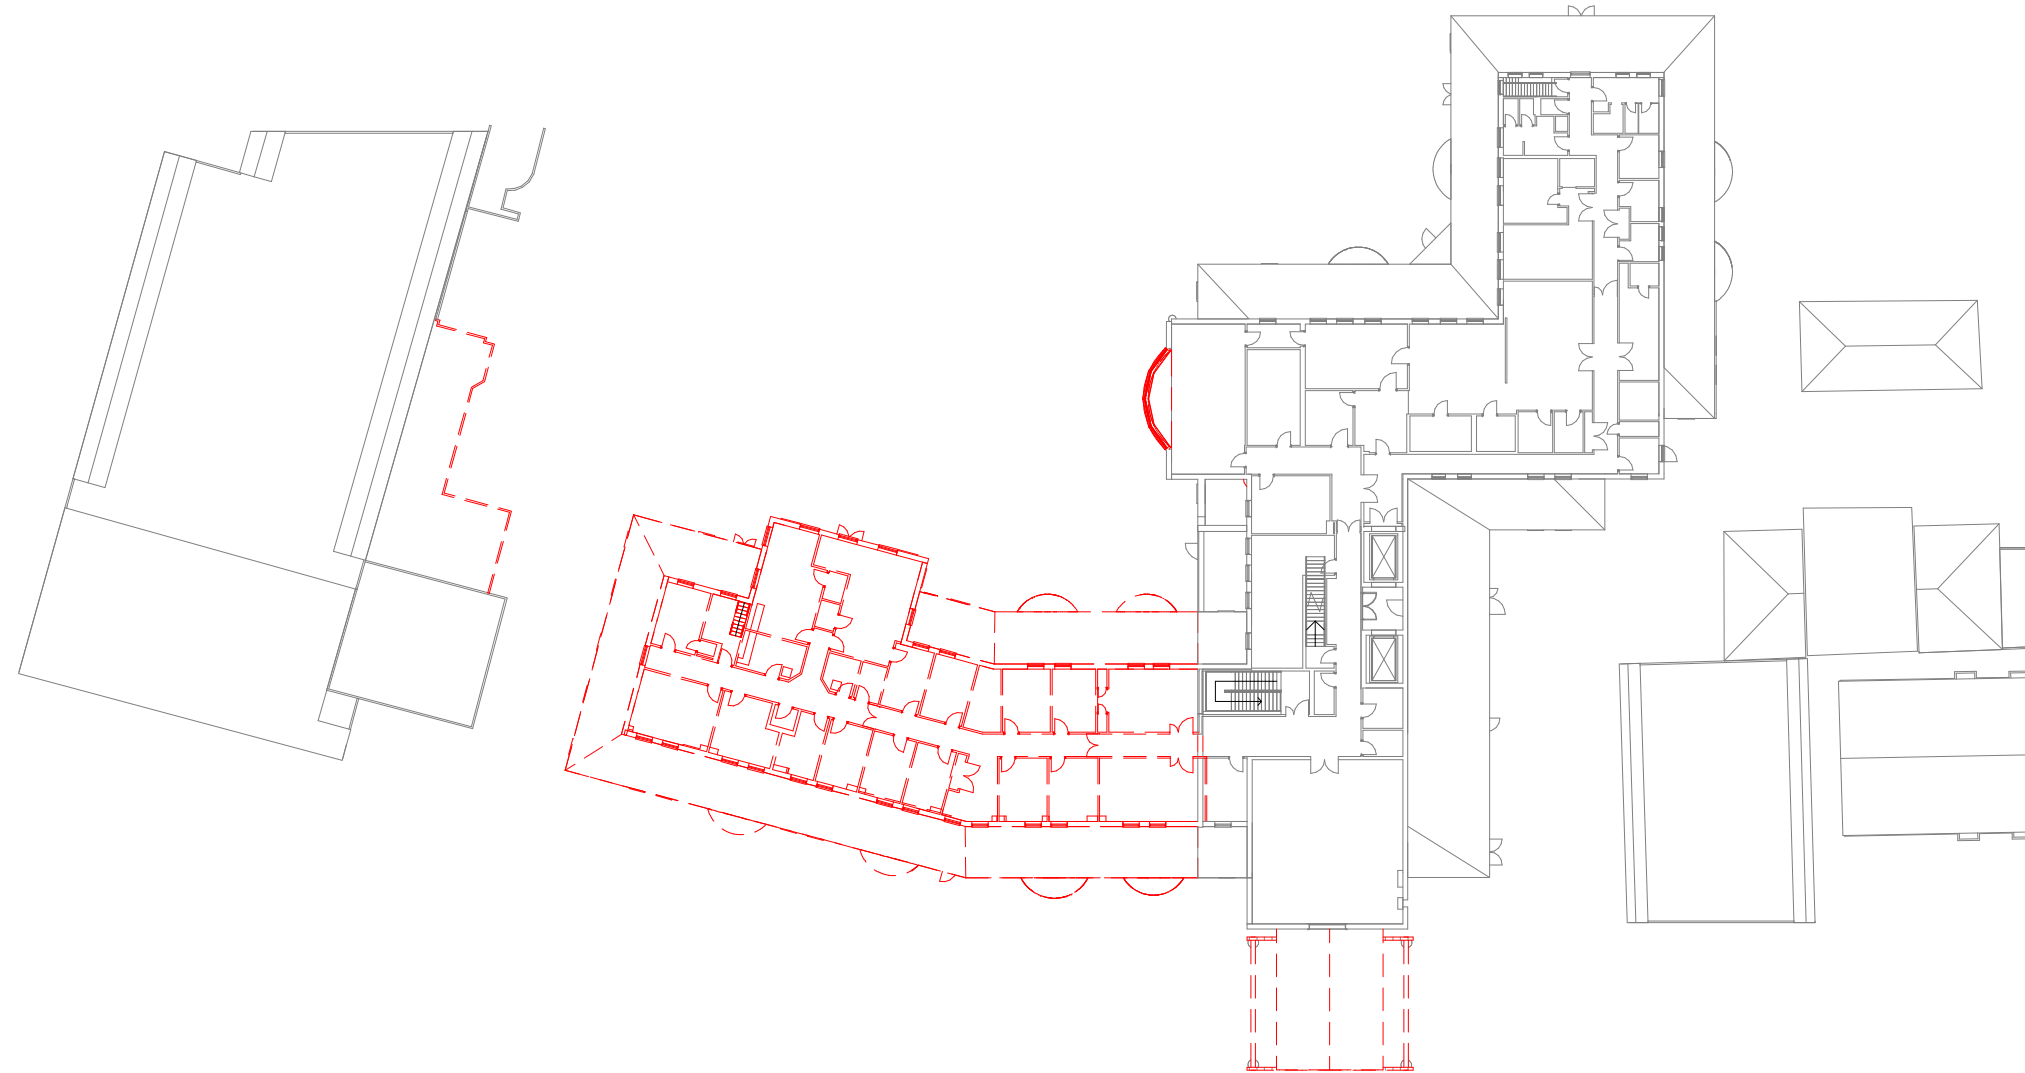

P03	EP	Scale Bar Added	06/04/22
P02	EP	Updated for Planning Issue	14/03/22
P01	KO	Draft Planning Issue	11/02/22
Rev	By	Description	Date



The Cruck Barn, Duxbury Park, Chorley, Lancashire. PR7 4AT
t: 01257 260070 f: 01257 260071

Client Name:
Black Country Healthcare NHS Foundation Trust

Site Name:
Edward Street Hospital

Project Name:
Dormitory Eradication at Edward Street Hospital

Drawing Title:
Demolition - Second Floor Plan

Project No: **RB0002** Sheet Size: **A3** Scale: **1 : 500**

Drawn by: **NB** Checked by: **KO** Approved by: **AA** Revision: **P03**

Suitability: **COMMENT & APPROVAL** Status: **S3**

Drawing Number:
RB0002-GDAC-V1-02-DR-A-0132

0132 - Second Floor Demolition Plan