


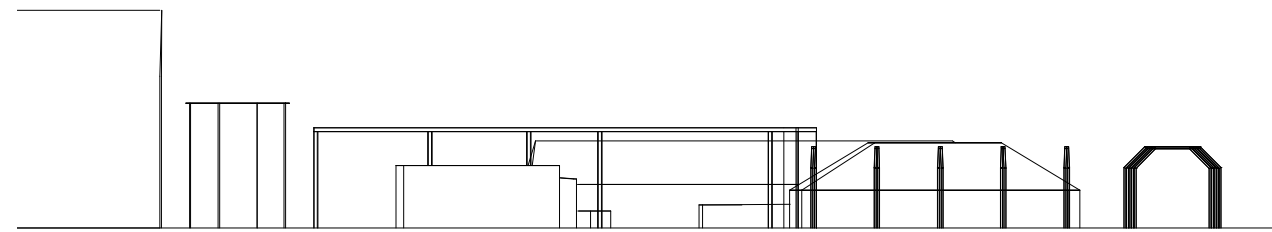


NORTH ELEVATION
SCALE 1:200



EAST ELEVATION
SCALE 1:200



SOUTH ELEVATION
SCALE 1:200

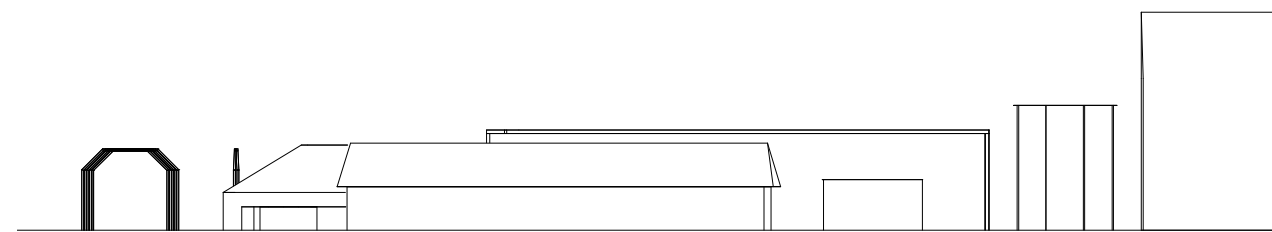

WEST ELEVATION
SCALE 1:200

NOTES:-

P1	10/02/22	ISSUED FOR INFORMATION	DR	CH
Rev	Date	Description	DR	CH

© copyright



**CONSULTING ENGINEERS
PROJECT MANAGEMENT**

2 Hallam Road
Priory Park East
HULL HU4 7DY
United Kingdom

Telephone (+44) 01482 627963
Fax (+44) 01482 641736
Email info@ggpconsult.co.uk

Client



Job Title

AVANTIGAS, WEDNESBURY

Drawing Title
**EXISTING ELEVATIONS
FOR PLANNING**

Status FOR INFORMATION

Scale 1:250 SCALE Date FEB 2022

Drawn By *K. WILSON* Checked SM Approved SM

Dwg. No.	Rev
29095-003	P1