




NORTH ELEVATION
SCALE 1:200

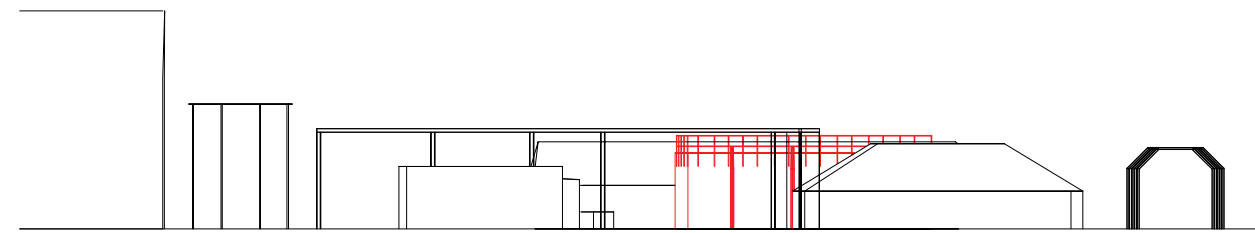

EAST ELEVATION
SCALE 1:200

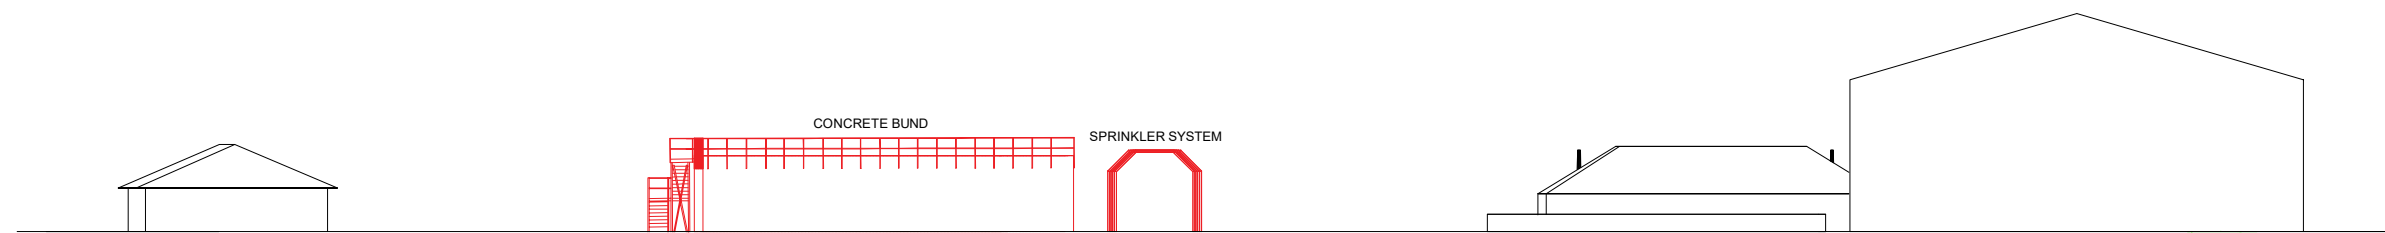

SOUTH ELEVATION
SCALE 1:200

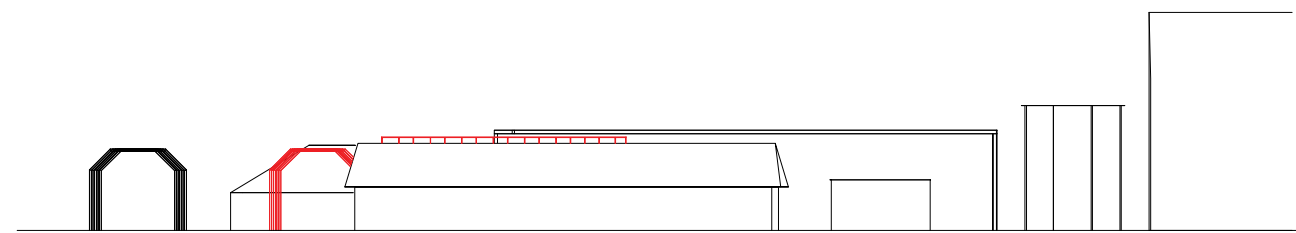

WEST ELEVATION
SCALE 1:200



NOTES:-

P2	03/05/22	ISSUED FOR INFORMATION	xx	SM
P1	10/02/22	ISSUED FOR INFORMATION	xx	SM
Rev	Date	Description	DR	CH

© copyright




GGP CONSULT
CONSULTING ENGINEERS
PROJECT MANAGEMENT
2 Hallam Road
Priory Park East
HULL HU4 7DY
United Kingdom
Telephone: +44 0482 627963
Fax: +44 0482 641736
Email: info@ggpcconsult.co.uk

Client



Job Title
AVANTIGAS, WEDNESBURY

Drawing Title
PROPOSED ELEVATIONS
FOR PLANNING

Status FOR INFORMATION

Scale AS SHOWN @ A1 Date FEB 2022

Drawn By *K. WILLEN* Checked SM Approved SM

Dwg. No.	Rev
29095-005	P1