




REAR ELEVATION AS EXISTING  
SIDE ELEVATION AS EXISTING

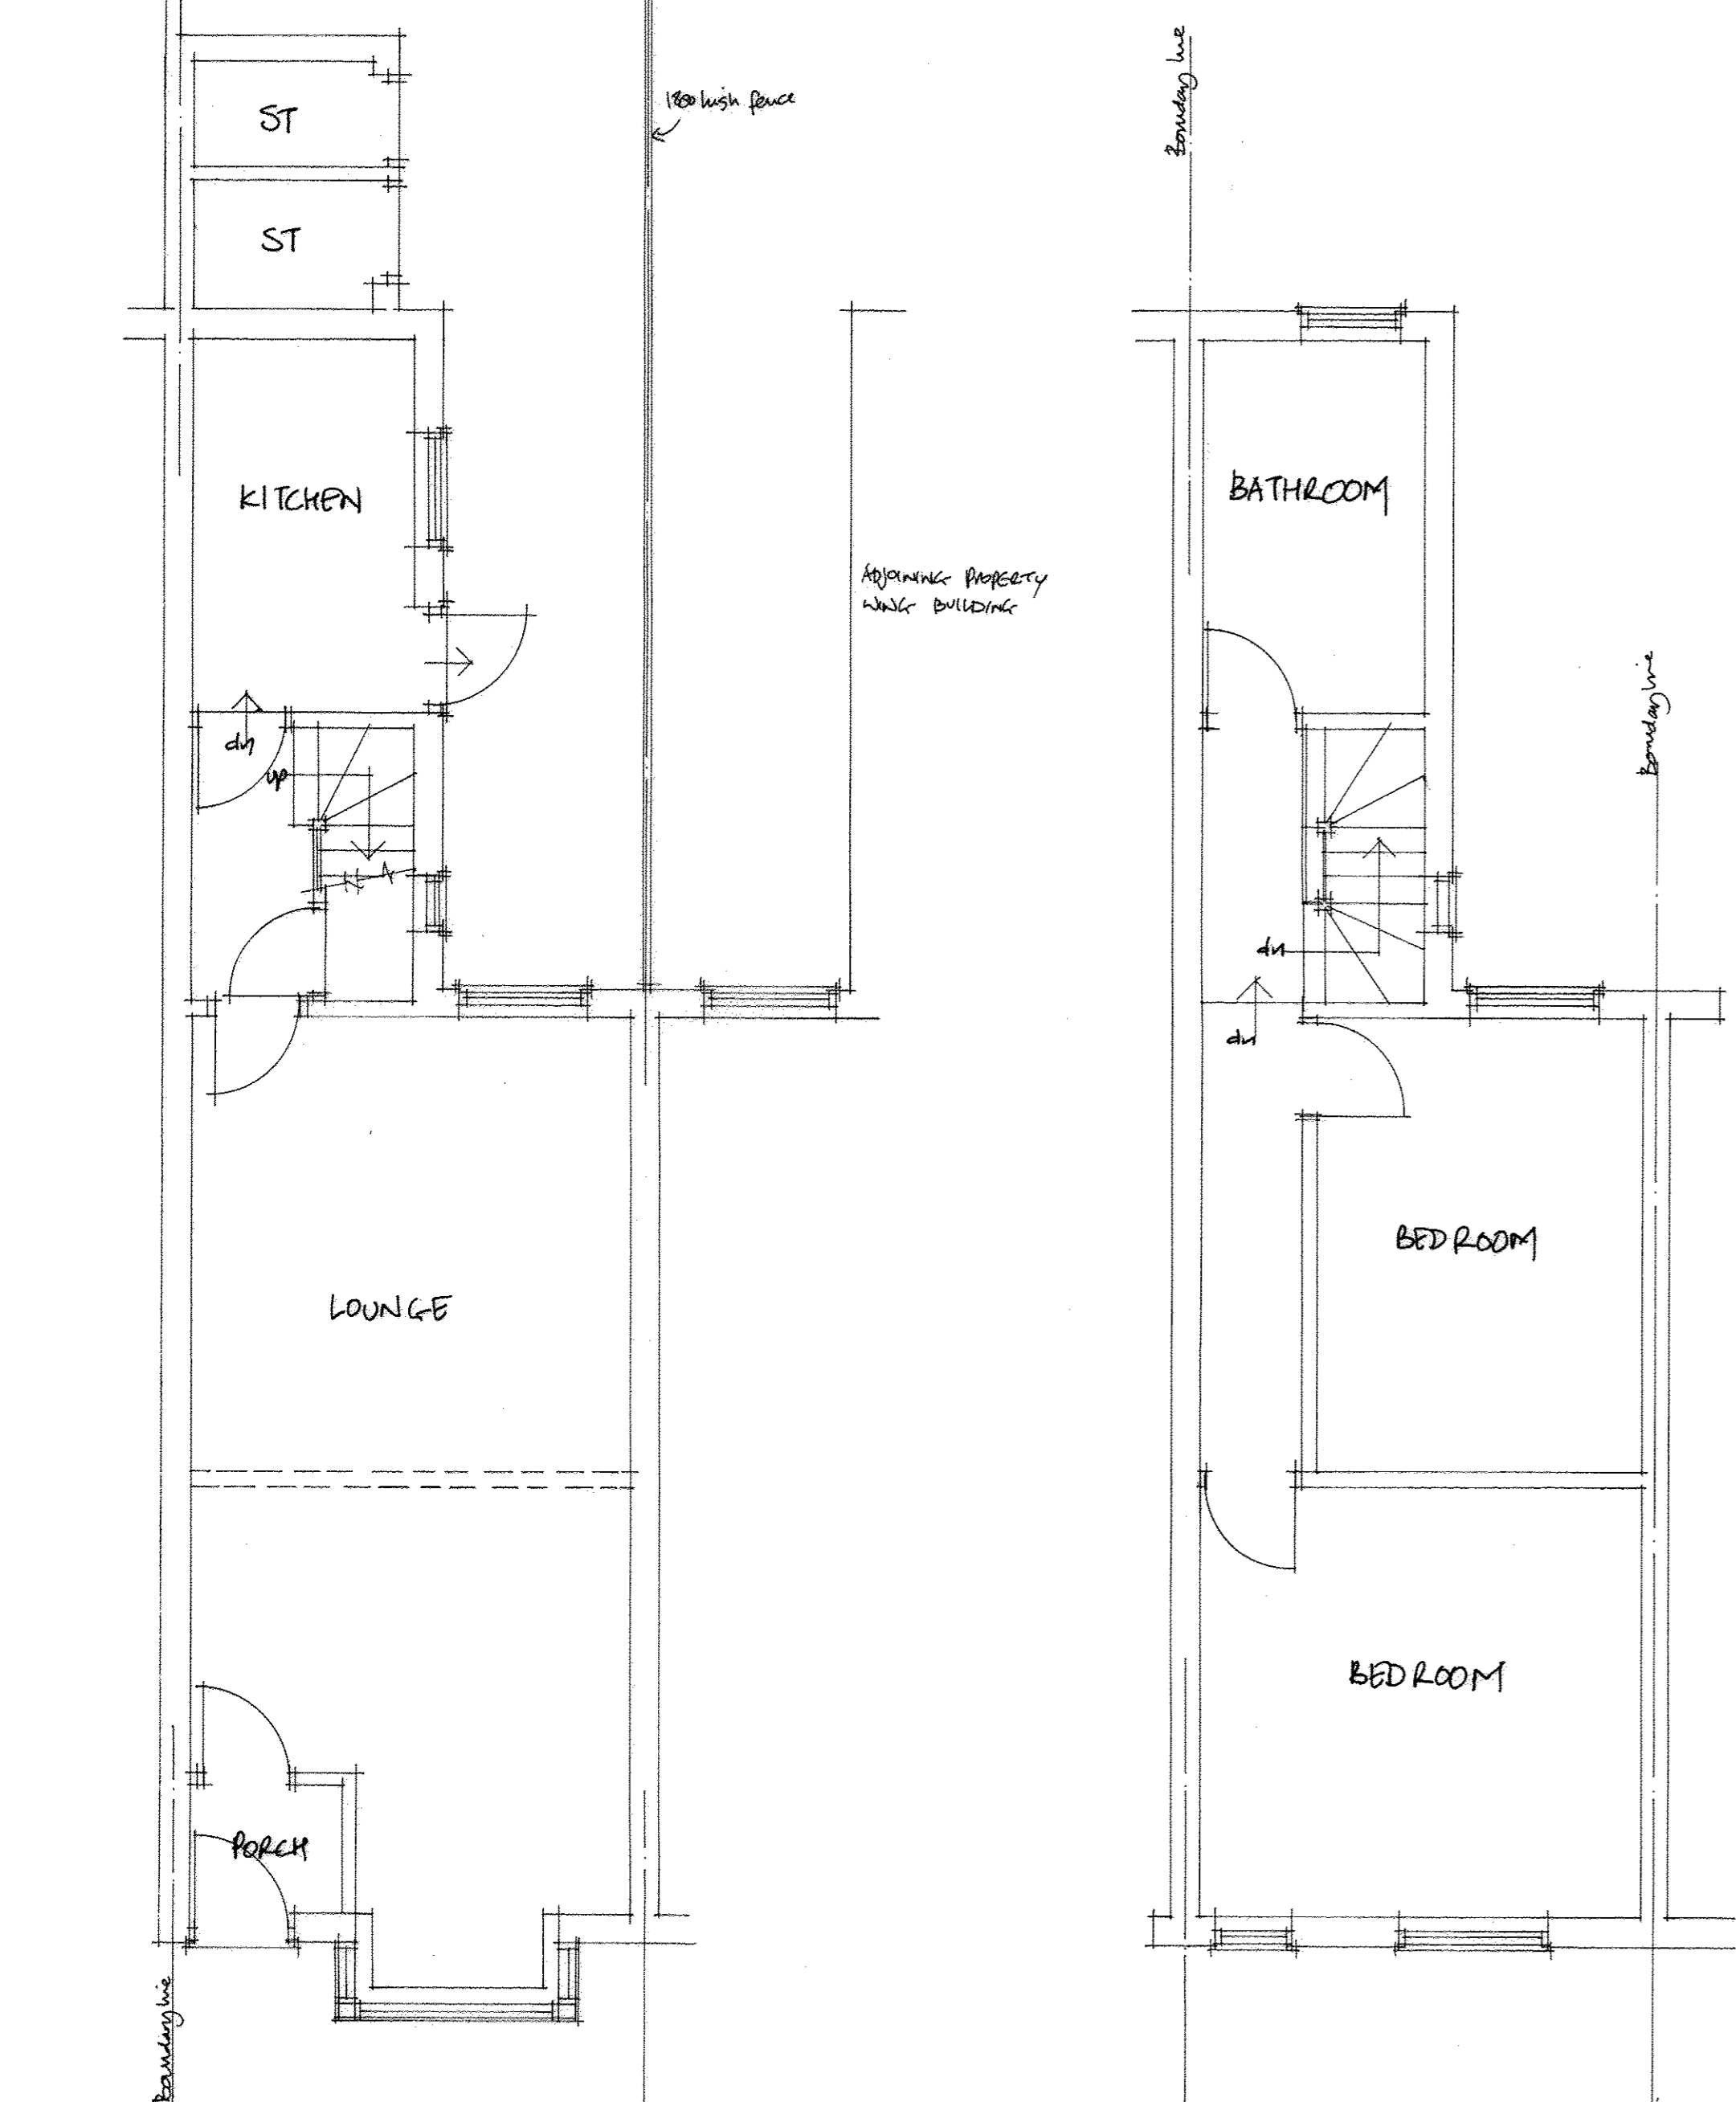


GROUND FLOOR PLAN AS EXISTING  
FIRST FLOOR PLAN AS EXISTING

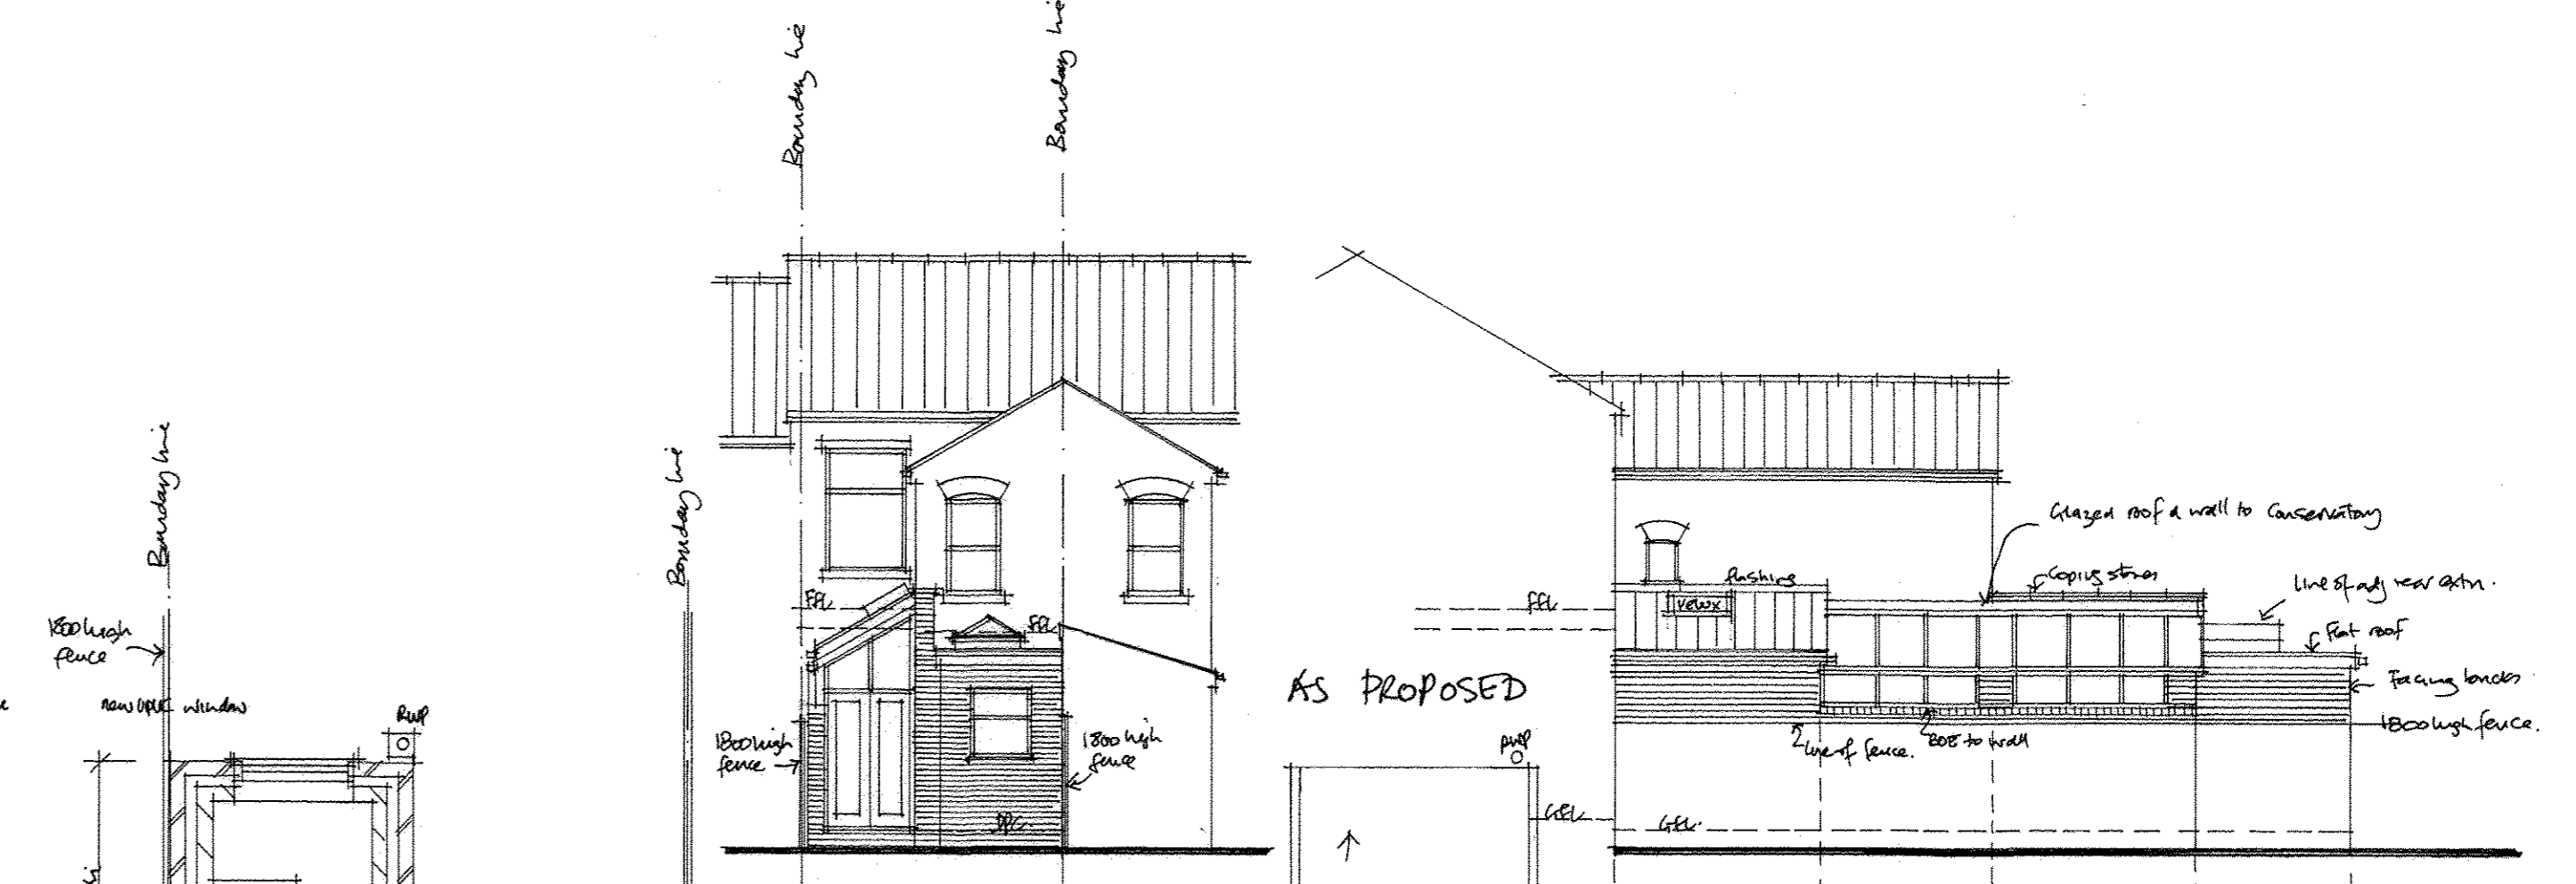

REAR ELEVATION AS PROPOSED  
SIDE ELEVATION AS PROPOSED

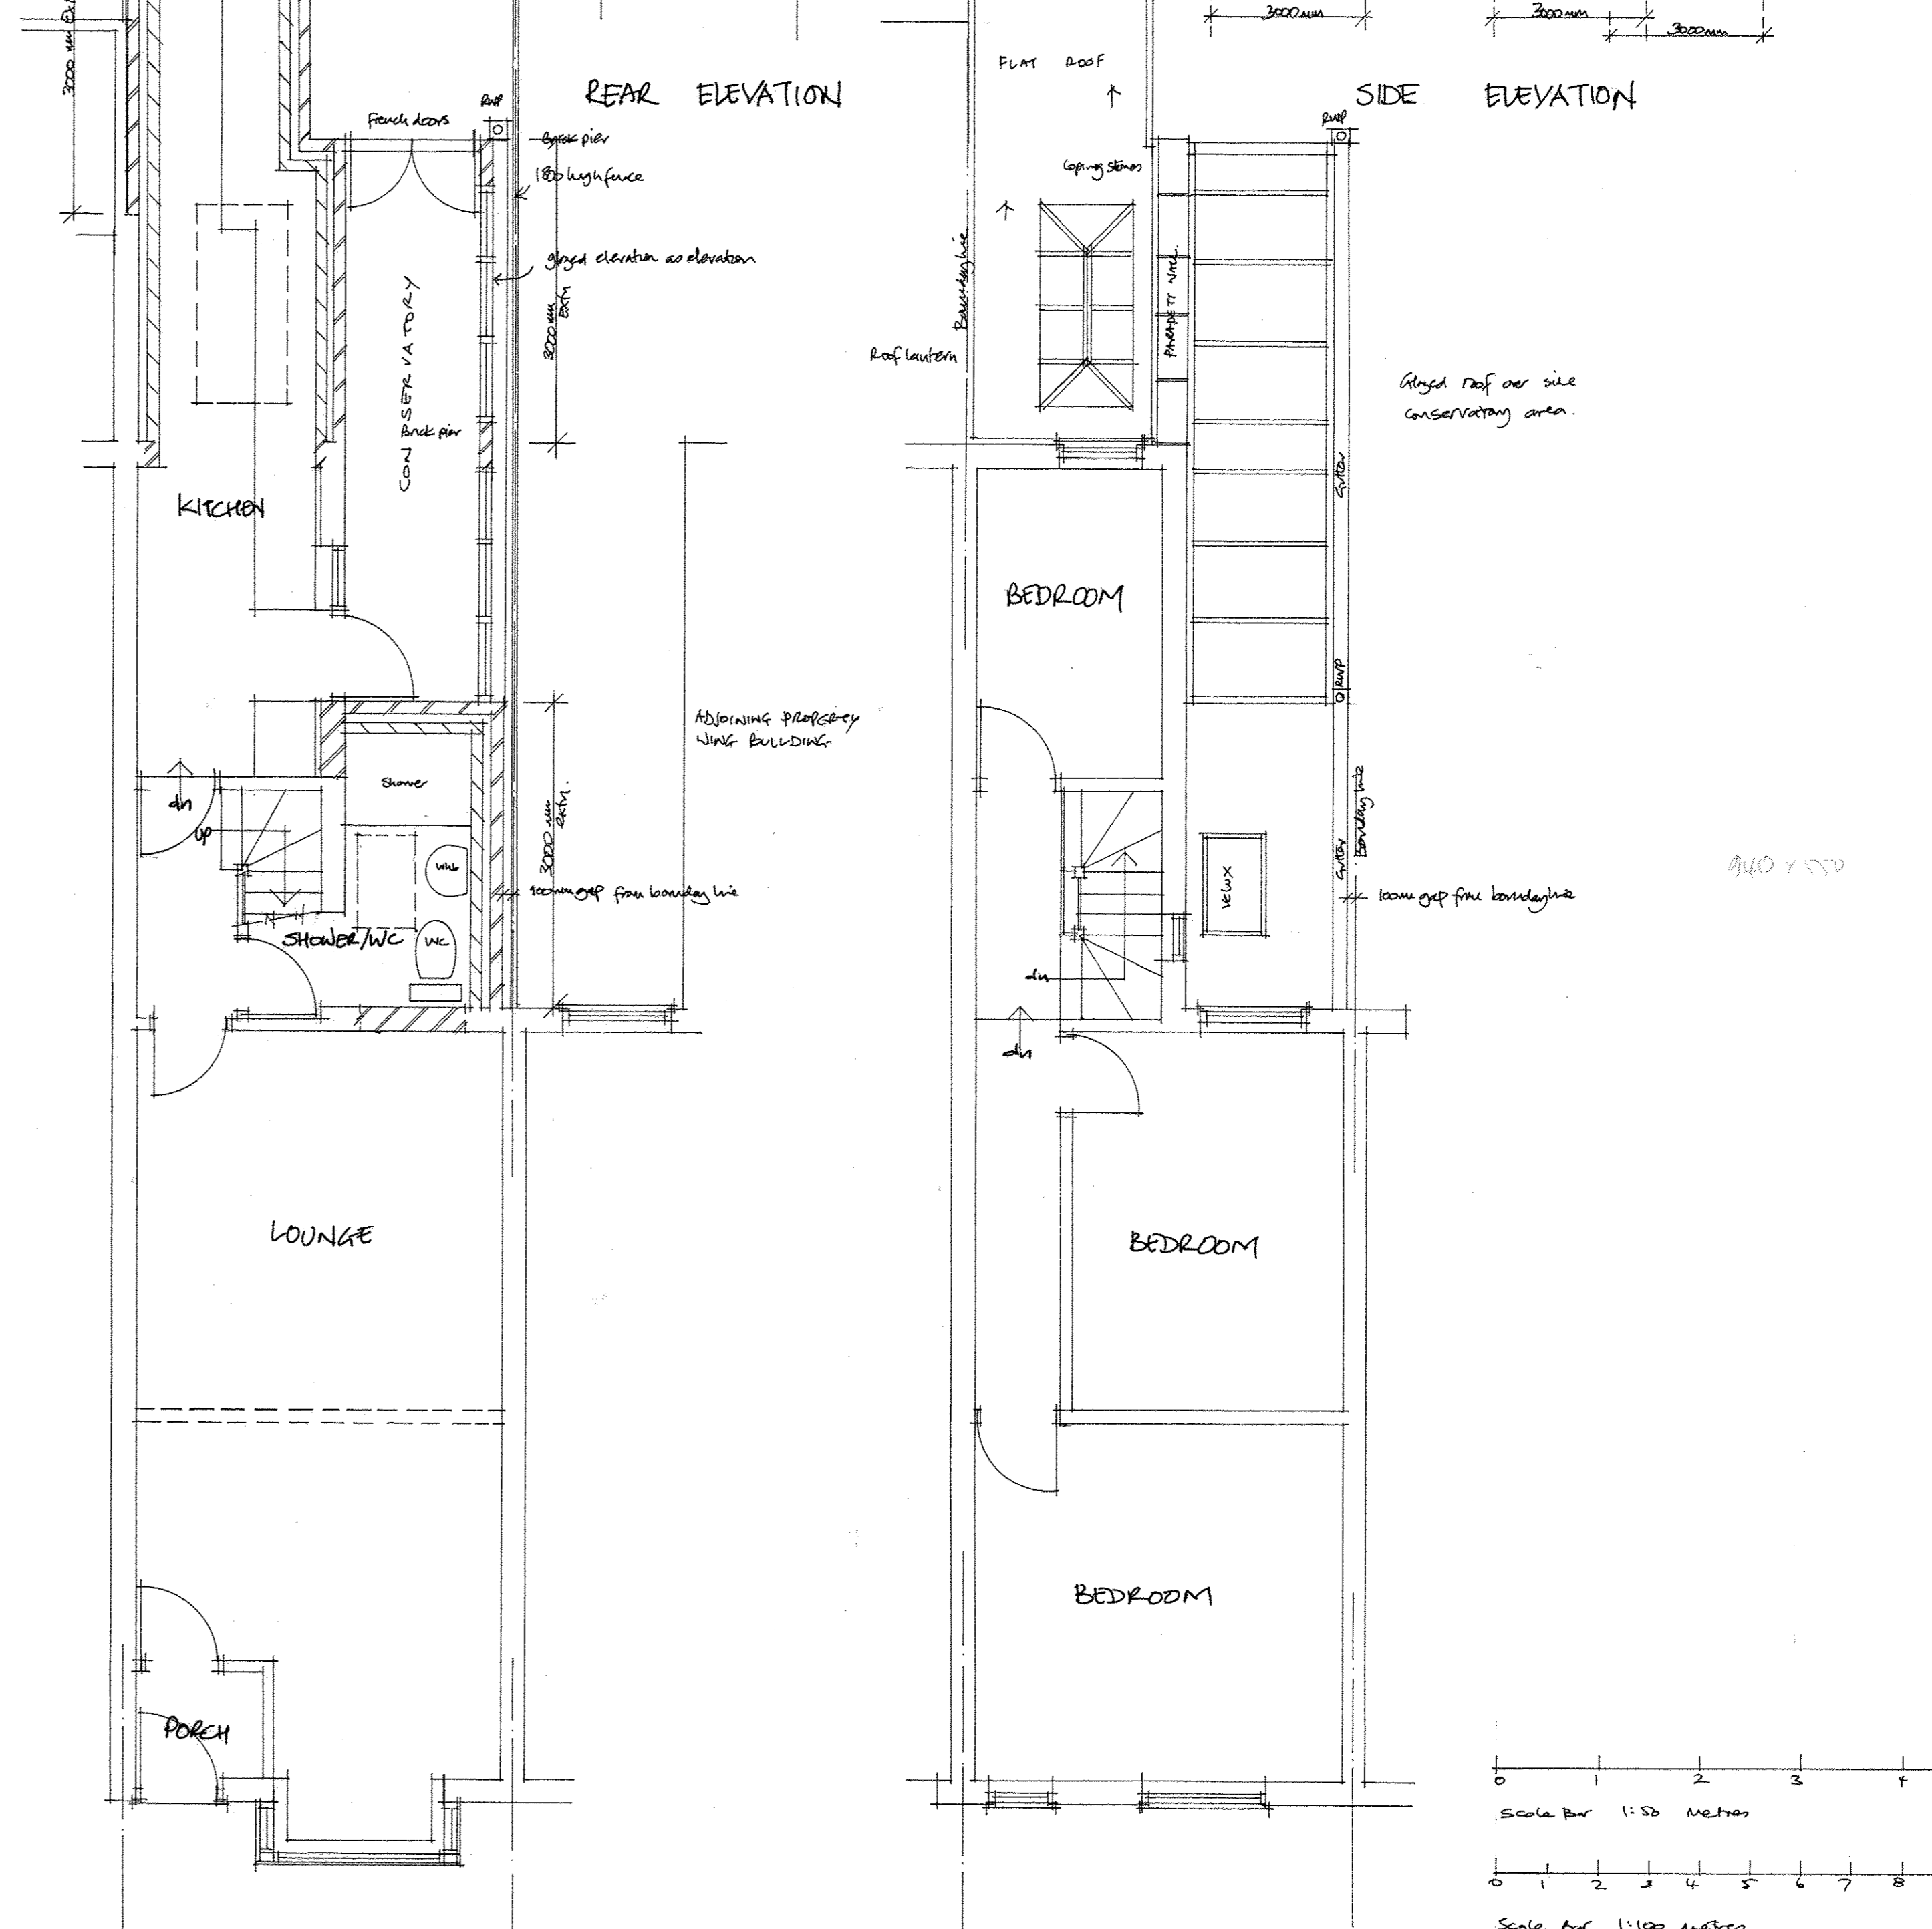

GROUND FLOOR PLAN AS PROPOSED  
FIRST FLOOR PLAN AS PROPOSED

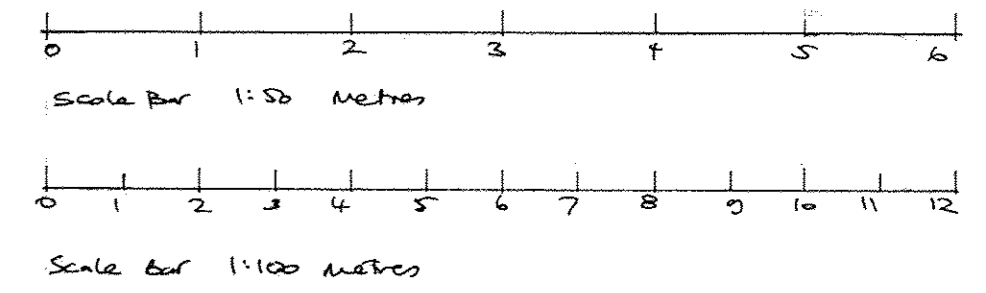

EXISTING & PROPOSED PLANS/ELEVATIONS			
AT: 49 LINDEN ROAD			
BEARWOOD			
B66 4DZ			
Scale 1:50, 1:100	Date April 22	Drawn D1	