




SIDE ELEVATION (South)



FRONT ELEVATION (East)



END ELEVATION (North)

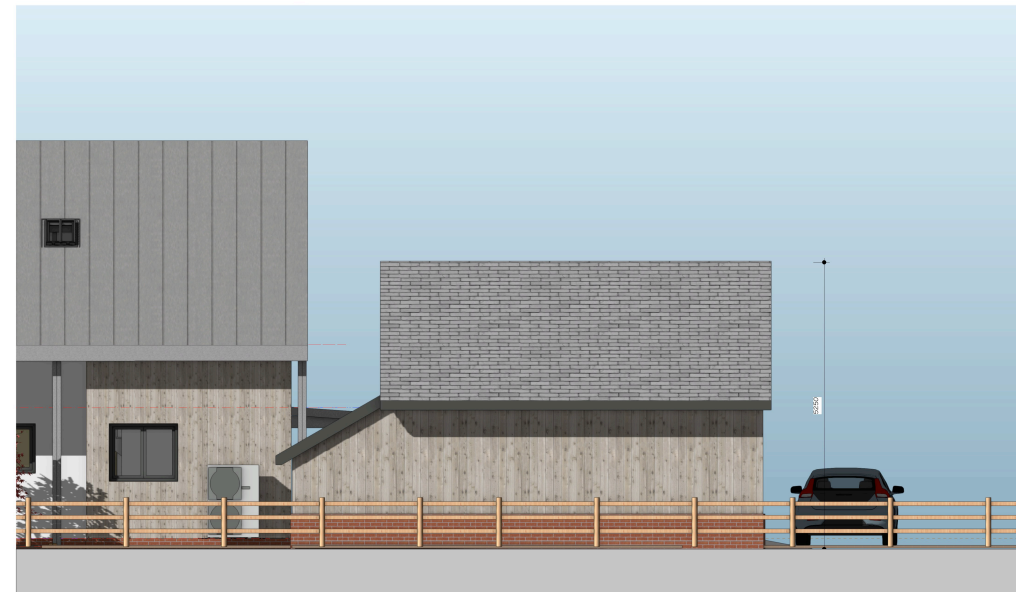

REAR ELEVATION (West)



Rev:	Date:	Revision:
t • r • a • c • i • n • g • h • o • u • s • e		
a • r • c • h • i • t • e • c • t • s		
Gosmore • Pulham Market • Diss • Norfolk • IP214XG		
Tel: 01397 608057 M: 07799112008 e-mail: robmf@zoo.co.uk		
Project: Pear Tree Farm Barn Residential		
Ashfield		
Drawing: Proposed Cartlodge		
Scale: 1:50@A1 or 1:100@A3		Date: May 2022
Job Ref:	Dwg No.	Rev:
PEA -	203-A	

This drawing is copyright. This drawing must not be scaled. Before commencing any work the contractor must set out and check all dimensions.